



DRAWING NO. S-11

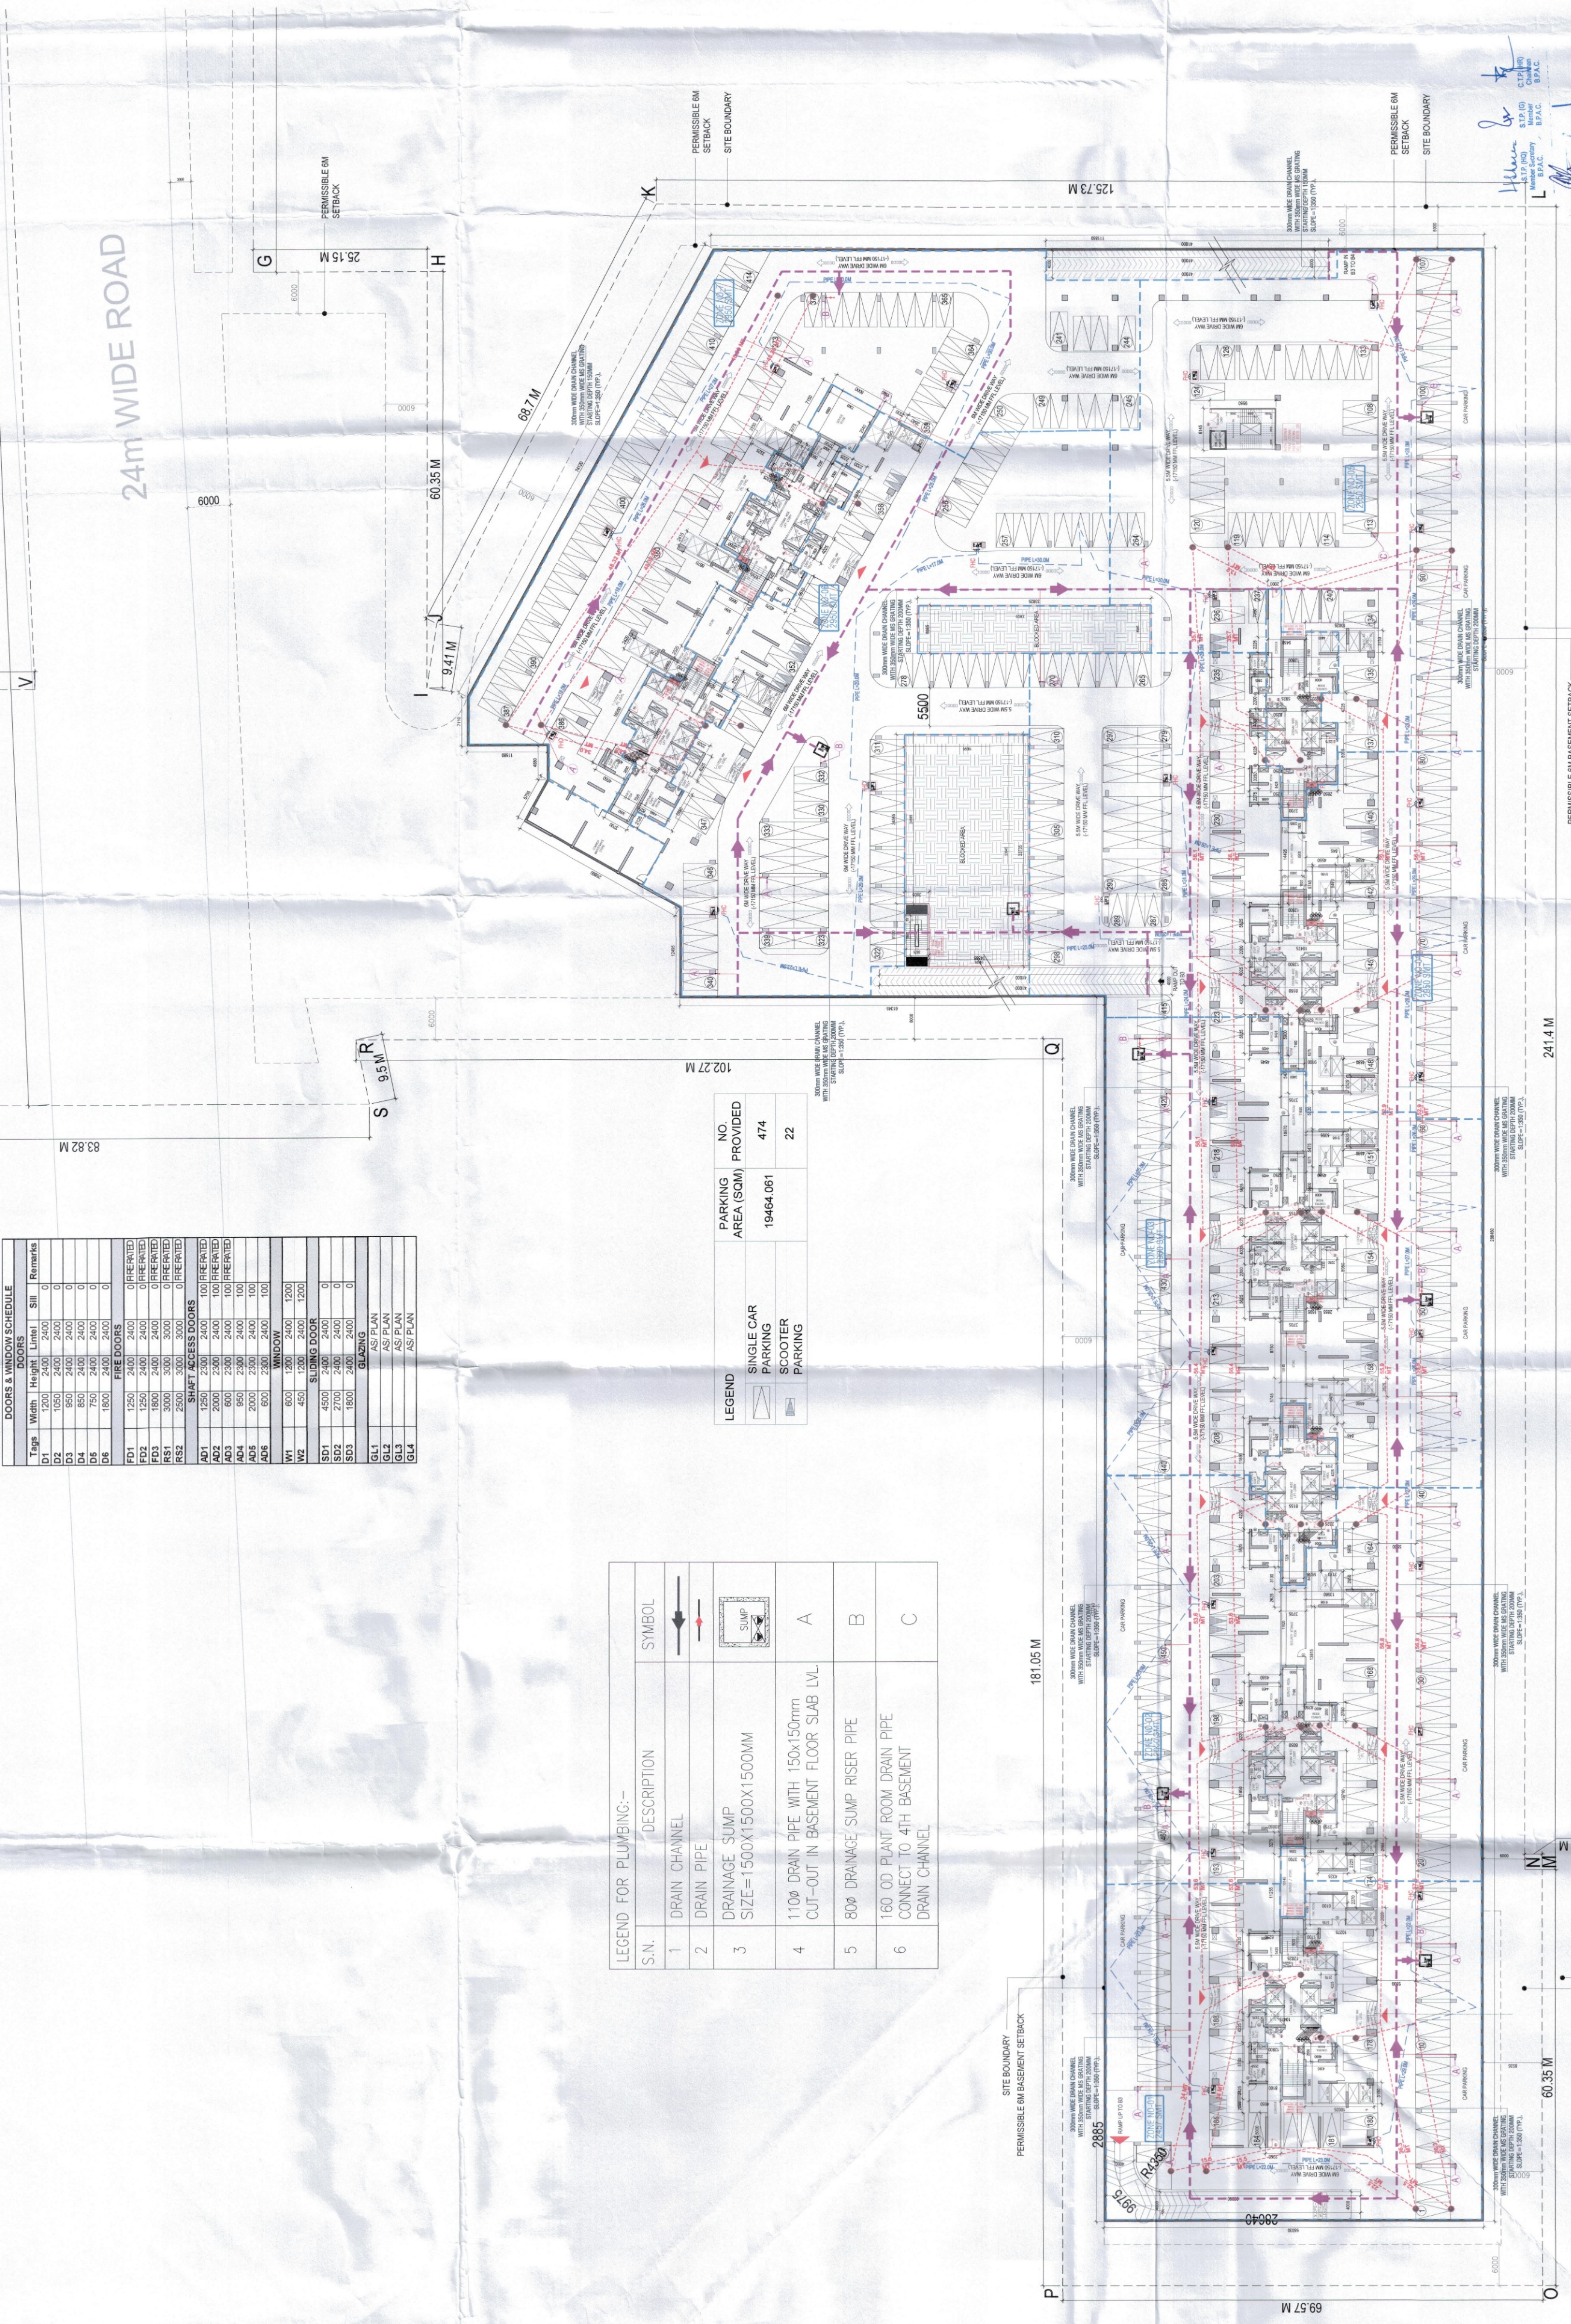

DOORS & WINDOW SCHEDULE				
DOORS				
Tags	Width	Height	Lintel	Remarks
D1	1200	2400	2400	0
D4	850	2400	2400	0
D5	750	2400	2400	0
D6	1800	2400	2400	0
S.N.	DESCRIPTION	SYMBOL
1	DRAIN CHANNEL	→
2	DRAIN PIPE	→
3	DRAINAGE SUMP SIZE=1500X1500X1500MM	
4	110Ø DRAIN PIPE WITH 150x150mm CUT-OUT IN BASEMENT FLOOR SLAB LVL	A
5	80Ø DRAINAGE SUMP RISER PIPE	B
6	160 Ø PLANT ROOM DRAIN PIPE CONNECT TO 4TH BASEMENT DRAIN CHANNEL	C

LEGEND	PARKING NO
	474
	22

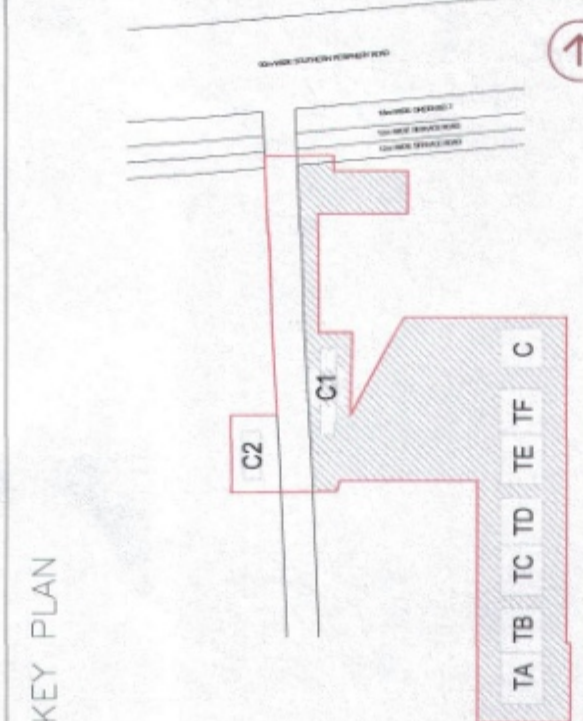

NOTES:
1. All structure provided in basements are as per
2. Basement will be mechanically ventilated
TO BE RE-DESIGNED WITH THIS OFFICE
DATE: 11/01/2024

OWNER'S SIGN
KIRAN YADAV
CA/20/048182

ARCHITECT'S SIGN
KIRAN YADAV
CA/20/048182

ARCHITECT
morphogenesis
41, Industrial Estate, Okla Phase - III
New Delhi - 110020
Tel: 91 11 41828070
Email: aashish@morphogenesis.org

PROJECT TITLE
PROPOSED BUILDING PLAN FOR MIXED LAND USE COLONY
(88% RESIDENTIAL COMPONENT AND 12% COMMERCIAL COMPONENT)
MEASURING 11.6825 ACRES, LICENSE NO OF 2024
DATED 8.07.2024 IN THE REVENUE ESTATE OF VILLAGE
GUJALAM, BEING DEVELOPED BY RIVERDAY
INFRASTRUCTURE PRIVATE LIMITED

STATUS: SUBMITTAL DRAWING

SHEET TITLE
BASEMENT 04 PLAN

DRAWING NAME
S-B-04

SCALE: 1:450
DATE: 05.09.2024