


Note :-  
1. BUILDING WILL BE DESIGNED (STRUCTURES) AS PER RELEVANT IS CODES FOR EARTH QUAKE RESISTANCE.

LEGEND :-

PROJECT:-  
REVISED (1st Revision) GROUP HOUSING ON SITE MEASURING 9.53 ACRES IN RESIDENTIAL PLOTTED COLONY MEASURING 177.86 ACRES/LICENSE NO. 10 OF 2009 DATED DT.21.05.2009/LICENSE NO. 113 OF 2011 DATED 22.12.2011 & LICENSE NO. 117 OF 2022 DATED 23.08.2022) IN SECTOR 65 & 62 GURUGRAM BEING DEVELOPED BY ACTIVE PROMOTERS AND OTHERS IN COLLABORATION WITH EMAAR INDIA LTD (FORMERLY KNOWN AS EMAAR MGF LAND LTD)

ARCHITECT:-  
DSP DSP DESIGN ASSOCIATES PVT. LTD. Architects & Interior Designers  
14/50/5, South Park  
Estate, 12 Aruna Bhawan Road, Opposite  
Haryana Sahitya Akademi Building, 400 018,  
New Delhi-110 028  
Web: www.dspdesigns.co.in  
• MUMBAI • BANGALURU • PUNE • NEW DELHI • HYDERABAD

Associate Architects  
RISIMIS ARCHITECTS  
RMS ARCHITECTS PVT. LTD.  
69,Nora Nivas Bhawan Kunj  
(Behind D2), Vasant Kunj,  
New Delhi-110070.  
Tel:-011-26898616,26898617  
WWW.RSMS-ARCH.COM

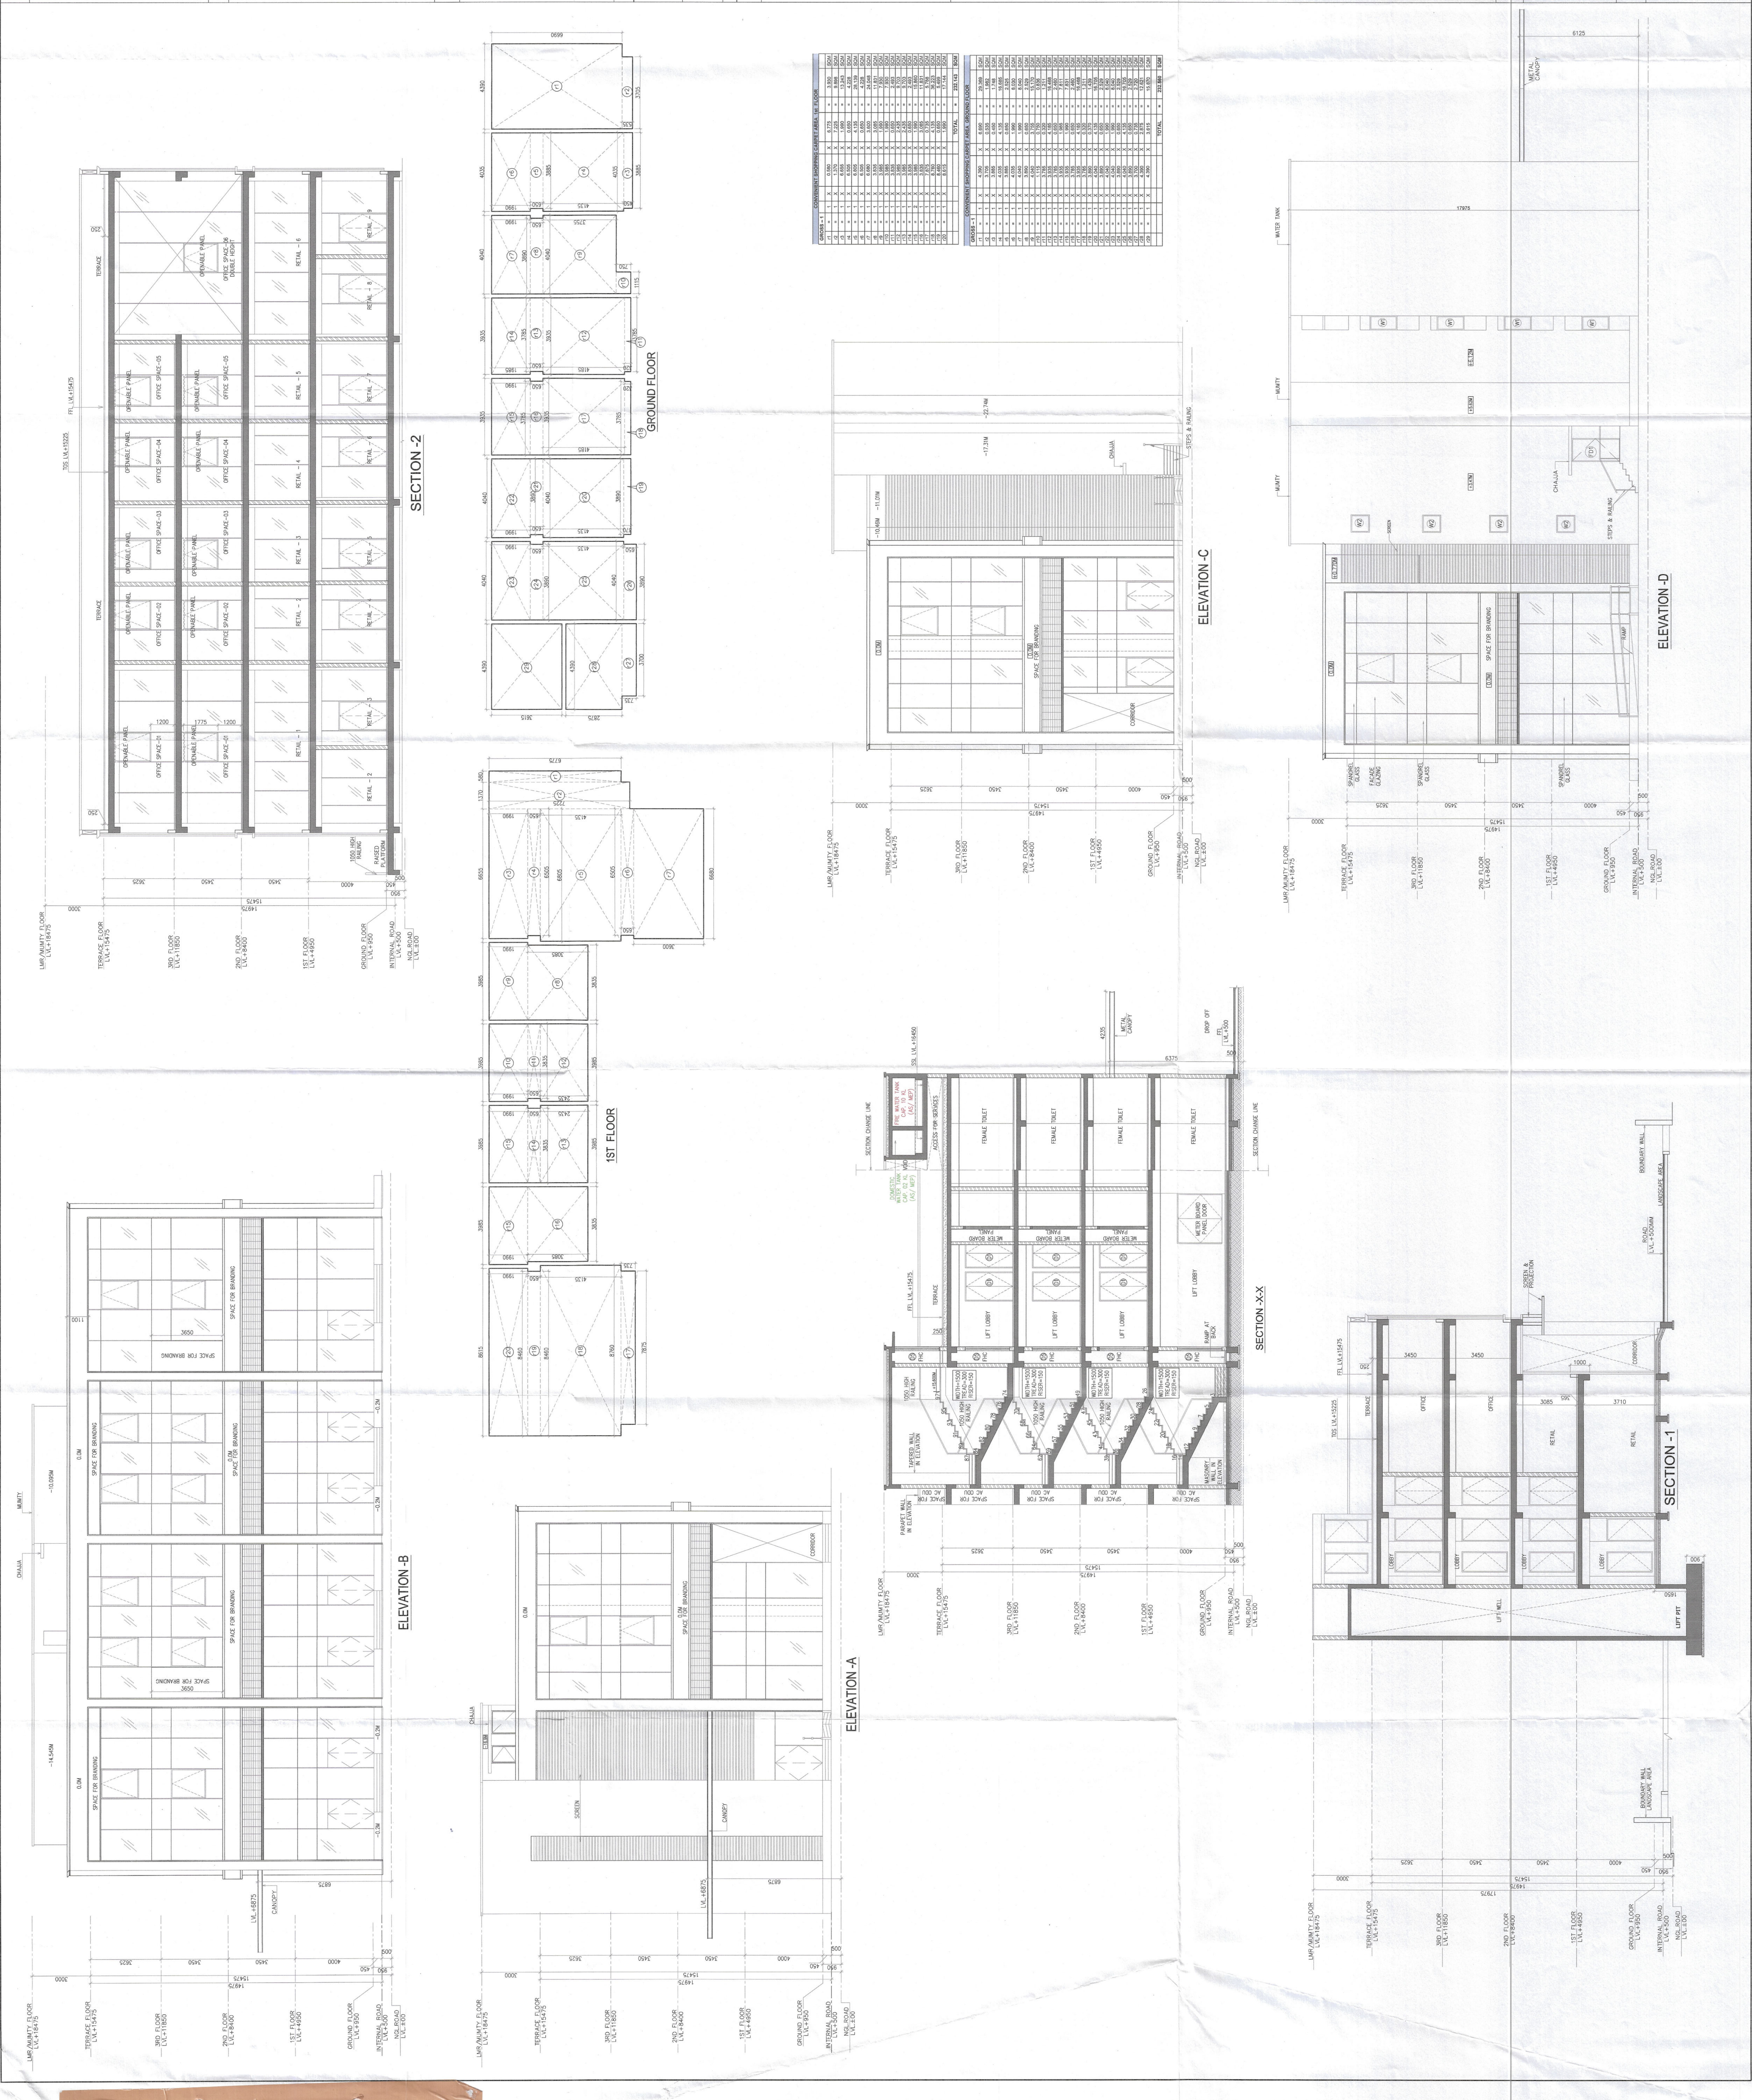

THIS IS A "PROFESSIONAL BUILDING PLAN" DRAWING. IT IS THE PROPERTY OF THE ARCHITECT. IT IS NOT TO BE REPRODUCED OR COPIED IN ANY FORM OR BY ANY MEANS, WITHOUT THE WRITTEN PERMISSION OF THE ARCHITECT. ANY VIOLATION OF THIS NOTICE WILL BE PROSECUTED TO THE FULL EXTENT OF THE LAW.

ARCHITECT'S SEAL & SIGNATURE  
OWNER'S SEAL & SIGNATURE

APRIL-2024. Scale : 1:100 (1st Revision)  
Drawing No:- R-02  
ELEVATION-A,B,C,D & SECTIONS-1,2 & XX (COMMERCIAL)  
27055024