


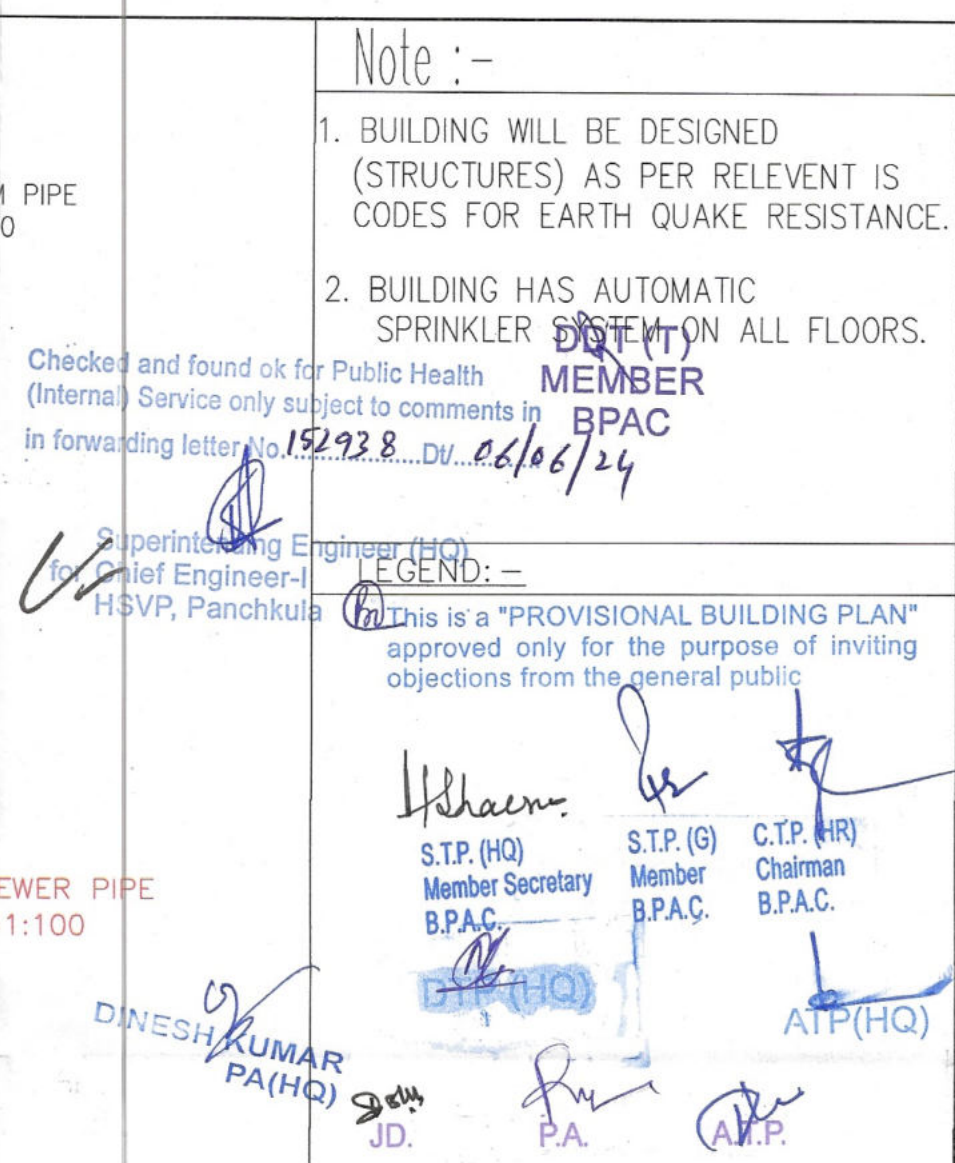

REVISED (1st Revision) GROUP HOUSING ON
SITE MEASURING 9.53 ACRES IN RESIDENTIAL
PLOTTED COLONY MEASURING 177.86
ACRES/LICENSE NO. 10 OF 2009 DATED
DT.21.05.2009/LICENSE NO. 113 OF 2011 DATED
22.12.2011 & LICENSE NO. 117 OF 2022 DATED
23.08.2022) IN SECTOR 65 & 62,GURUGRAM
BEING DEVELOPED BY ACTIVE PROMOTERS
AND OTHERS IN COLLABORATION WITH EMAAR
INDIA LTD(FORMERLY KNOWN AS
EMAAR MGF LAND LTD)

DSP DSP DESIGN ASSOCIATES PVT. LTD.
Architects & Interior Designers



6th Floor, Devchand House, Shiv Sagar Estate, Dr Annie Besant Road, Opposite Nehru Centre, Worli, Mumbai - 400 018. Tel: +91 22 4915 1800 Web: www.dspsdesign.co.in	#1002A, Tenth Floor, Times Tower, M.G. Road, Gurgaon 122002. Tel: +91 124 4221417
---	--


* MUMBAI * BENGALURU * PUNE * NEW DELHI * HYDERABAD

Associate Architects

R | S | M | S
ARCHITECTS

RSMS ARCHITECTS PVT. LTD.
69, Nora Niwas Bhawani Kunj
(Behind D2), Vasant Kunj,
New Delhi-110070.
Tel.: 011-26898616, 26898617
www.rsms-arch.com

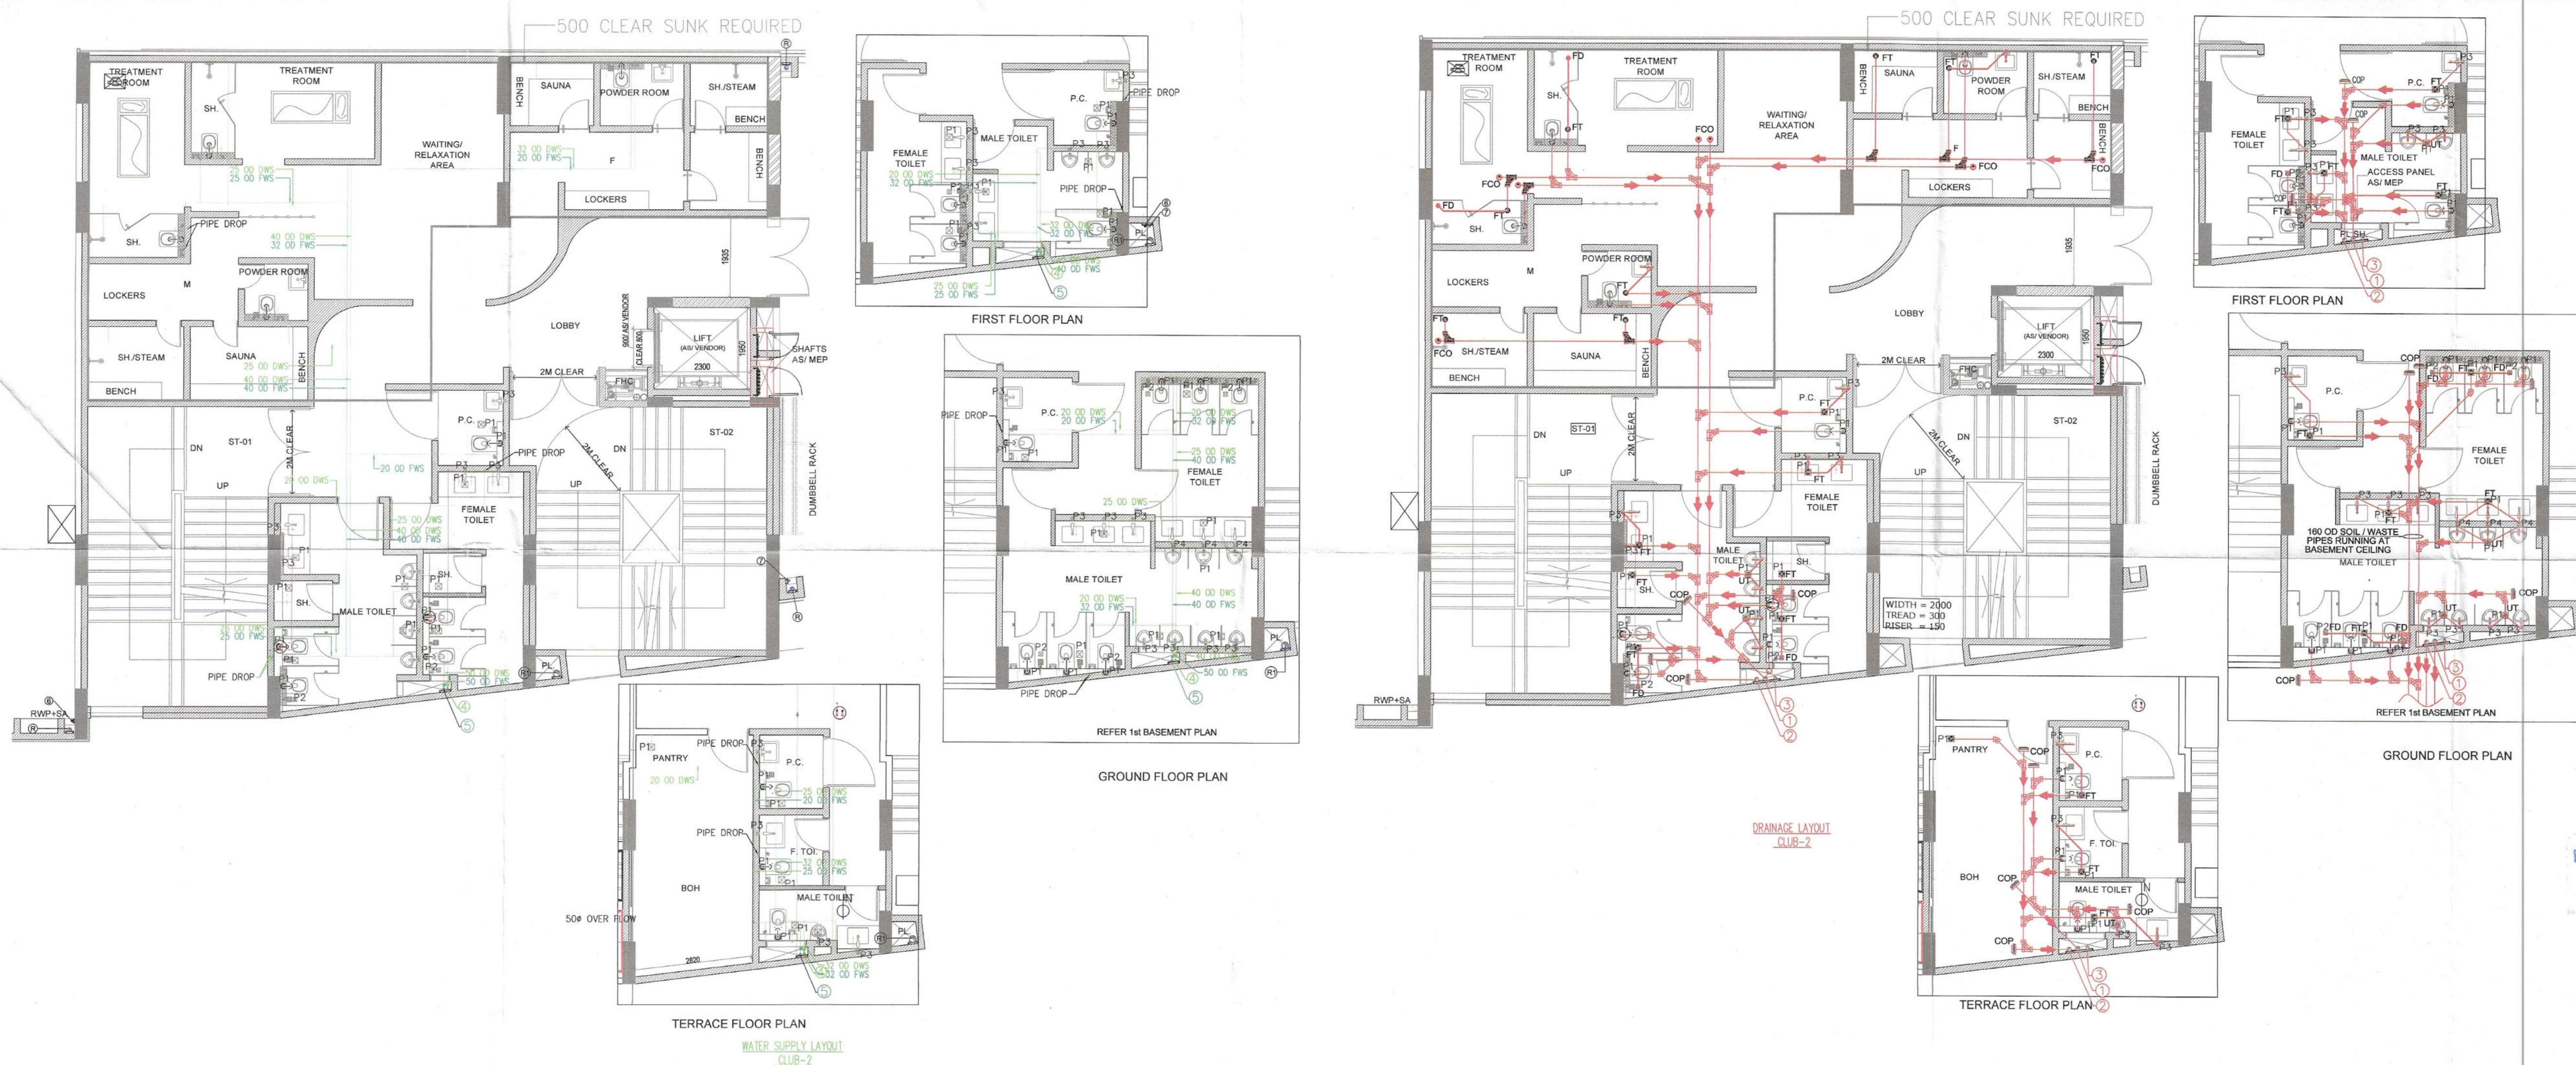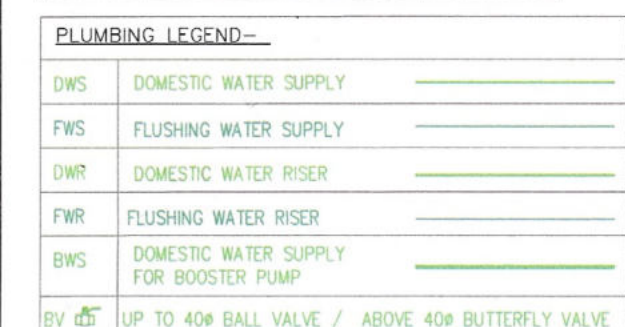

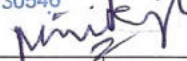ARCHITECT'S SEAL & SIGNATURE		OWNER'S SEAL & SIGNATURE	
POR DSP meet Singh Bali Architect (B Arch, MCA) CA/203/30548 			
APRIL - 2024.		Scale : 1:100	
(1st Revision)			
Drawing Title: -		Drawing No: -	
<u>TOWER-5 CONVENIENT, NURSERY</u> <u>SCHOOL & (COMMERCIAL</u> <u>BUILDING)</u> <u>(TOILET DETAIL)</u>		TD-01 26052024	