

Note :-

1. BUILDING WILL BE DESIGNED (STRUCTURES) AS PER RELEVANT IS CODES FOR EARTH QUAKE RESISTANCE.

2. BUILDING HAS AUTOMATIC SPRINKLER SYSTEM ON ALL FLOORS.

LEGEND :-

PROJECT:-

REVISED (1st Revision) GROUP HOUSING ON SITE MEASURING 9.53 ACRES IN RESIDENTIAL PLOTTED COLONY MEASURING 177.86 ACRES/LICENSE NO. 10 OF 2009 DATED DT 21.05.2009, LICENSE NO. 113 OF 2011 DATED 22.12.2011 & LICENSE NO. 117 OF 2022 DATED 23.08.2022) IN SECTOR 65 & 62, GURUGRAM BEING DEVELOPED BY ACTIVE PROMOTERS AND OTHERS IN COLLABORATION WITH EMAAR INDIA LTD (FORMERLY KNOWN AS EMAAR MGF LAND LTD)

ARCHITECT:-

DSP DSP DESIGN ASSOCIATES PVT. LTD.
Architects & Interior Designers

8th Floor, Dechand House, Shiv Sagor
Inside CP Avenue, Sector 65, Gurgaon
Nehru Centre, West, Mumbai - 400 018.
Tel: +91 22 4915 1800
Web: www.dspdesign.co.in

MUMBAI • BENGALURU • PUNE • NEW DELHI • HYDERABAD

Associate Architects

RISIMS
ARCHITECTS

RSMS ARCHITECTS PVT. LTD.

69, Nora Niwas Bhawani Kunj

(Behind D2), Vasant Kunj,

New Delhi-110070.

Tel.: 011-26898616, 26898617

www.rsms-arch.com

DDT(T)
MEMBER
BPAC

This is a "PROVISIONAL BUILDING PLAN"
approved only for the purpose of inviting
Objections from the general public

[Signatures and stamps of project team members]

ARCHITECT'S SEAL
& SIGNATURE

[Architect's Seal and Signature]

OWNER'S SEAL
& SIGNATURE

[Owner's Seal and Signature]


APRIL-2024. Scale : 1:100 (1st Revision)

Drawing Title:- Drawing No:-

SECTION-CC
TOWER-05

T5-06b

27052024

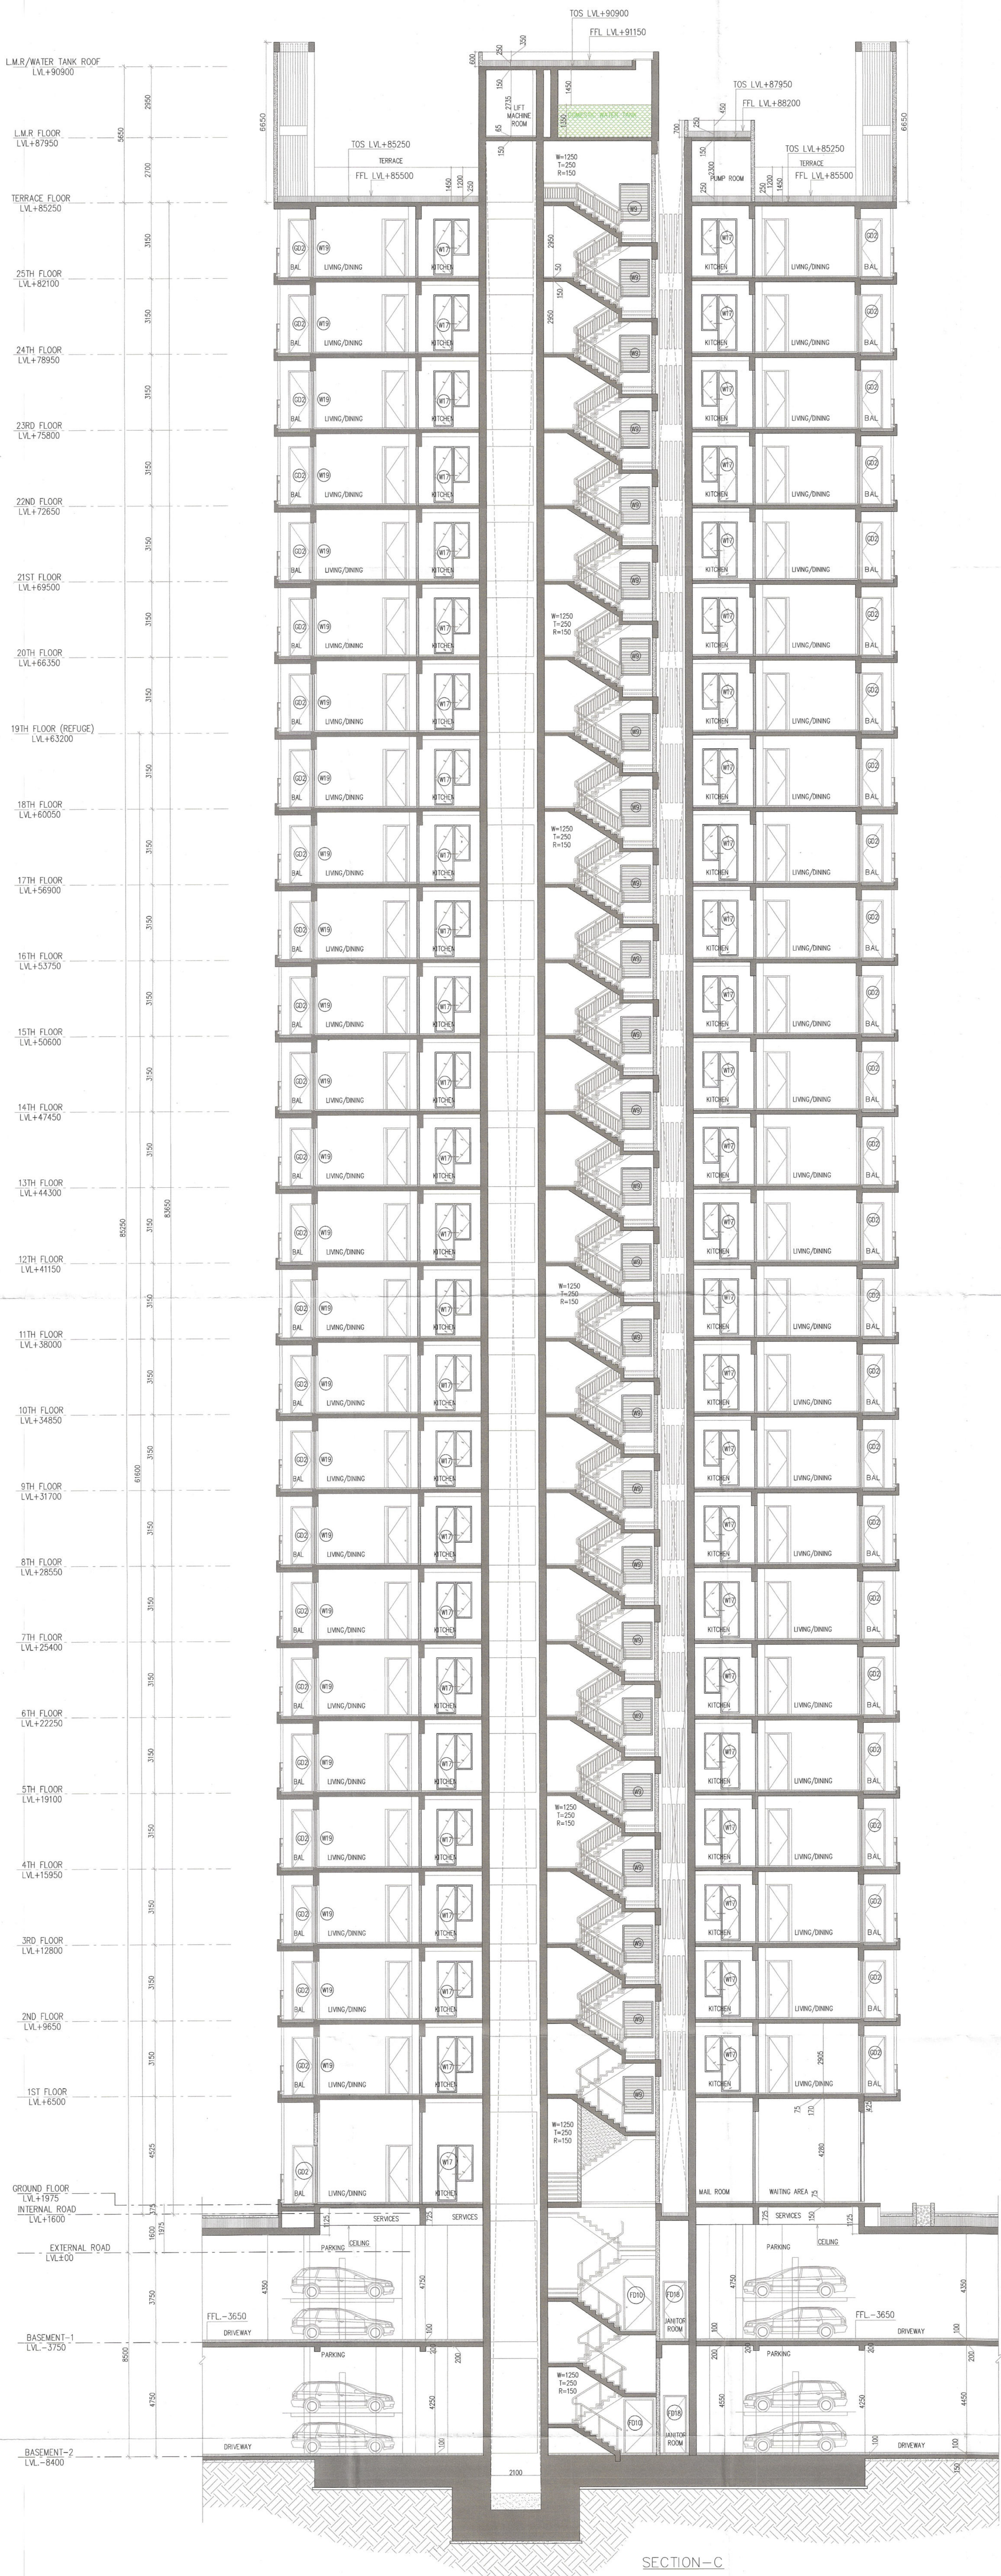

SECTION-C