


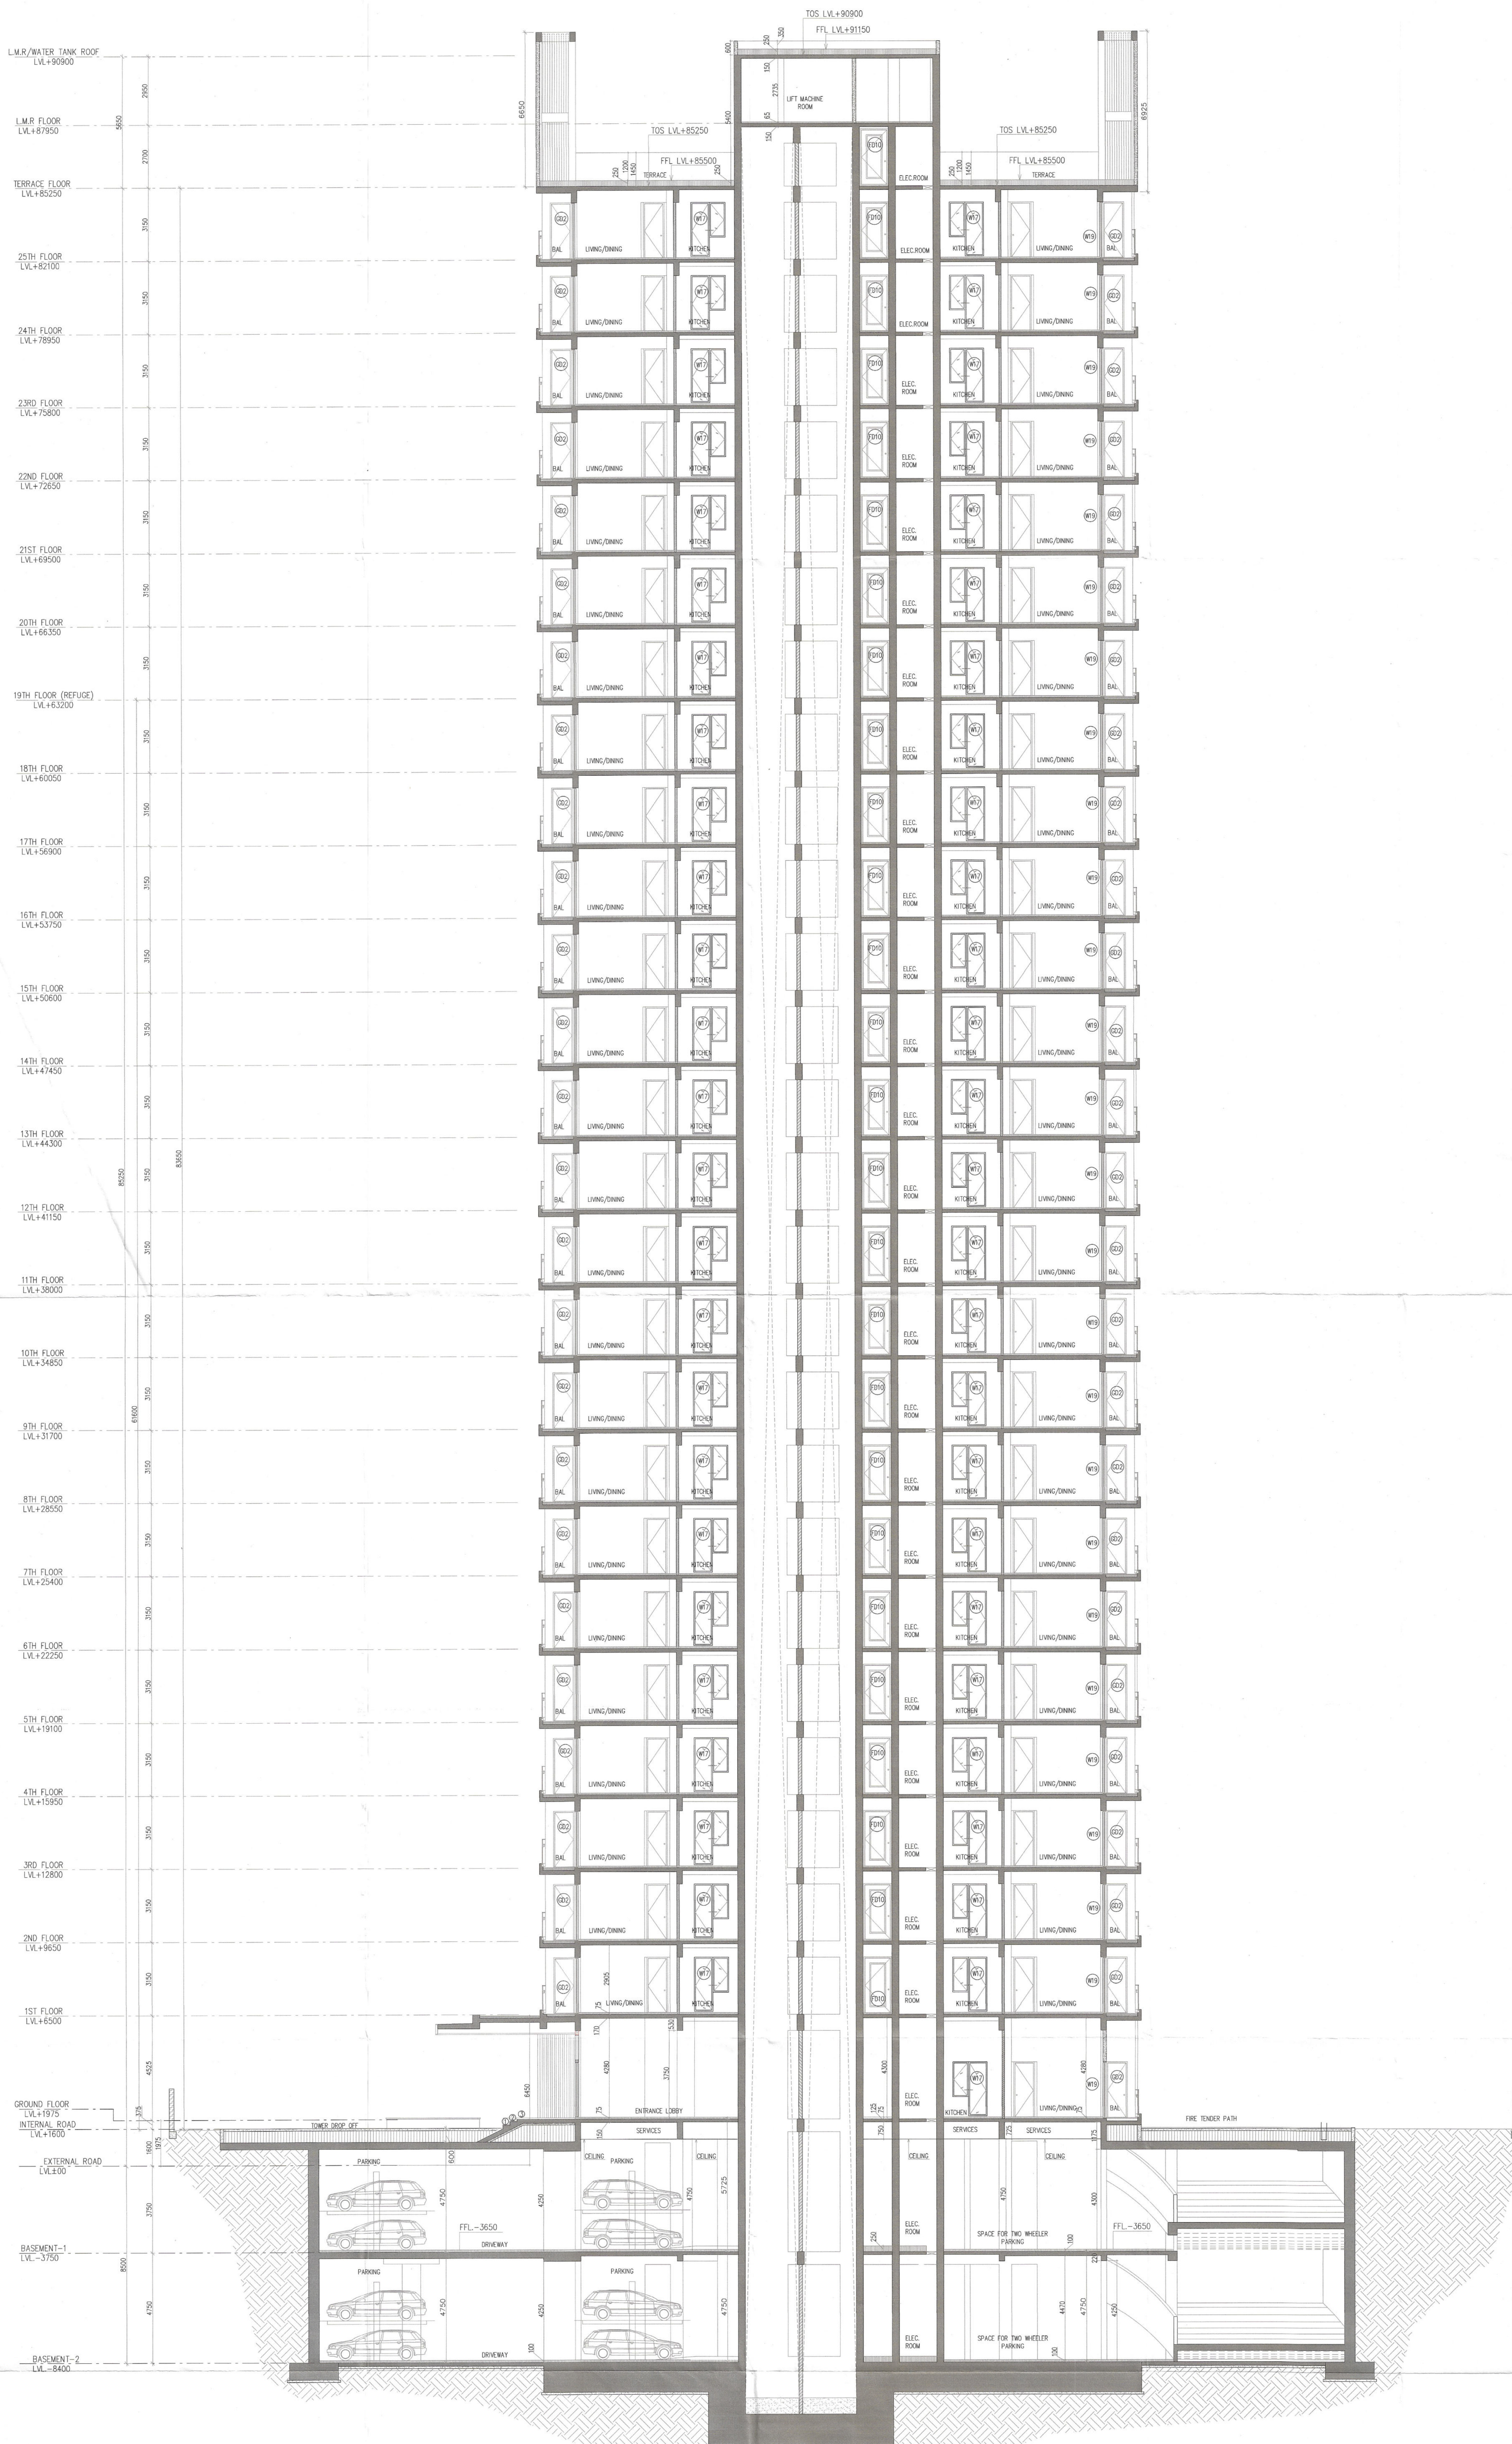

SECTION-A

Note :-
1. BUILDING WILL BE DESIGNED (STRUCTURES) AS PER RELEVANT IS CODES FOR EARTHQUAKE RESISTANCE.
2. BUILDING HAS AUTOMATIC SPRINKLER SYSTEM ON ALL FLOORS.

LEGEND :-

PROJECT:-
REVISED (1st Revision) GROUP HOUSING ON SITE MEASURING 9.53 ACRES IN RESIDENTIAL PLOTTED COLONY MEASURING 177.86 ACRES/LICENSE NO. 10 OF 2009 DATED DT.21.05.2009, LICENSE NO. 113 OF 2011 DATED 22.12.2011 & LICENSE NO. 117 OF 2022 DATED 23.08.2022) IN SECTOR 65 & 62, GURUGRAM BEING DEVELOPED BY ACTIVE PROMOTERS AND OTHERS IN COLLABORATION WITH EMAAR INDIA LTD (FORMERLY KNOWN AS EMAAR MGF LAND LTD)

ARCHITECT:-
DSP DSP DESIGN ASSOCIATES PVT. LTD.
Architects & Interior Designers
8th Floor, Devchand House, Shiv Sagar Estate, Dr. Ambedkar Road, Copacolla, Nehru Centre, Worli, Mumbai - 400 018. Tel: +91 22 4015 1800 Web: www.dspdesign.co.in
#1002A, Tenth Floor, Times Tower, M.G. Road, Gurgaon 122002. Tel: +91 124 4221417
MUMBAI • BENGALURU • PUNE • NEW DELHI • HYDERABAD

Associate Architects
RSMS ARCHITECTS
RSMS ARCHITECTS PVT. LTD.
69, Nara Niwas Bhawanij Kunj (Behind D2), Vasant Kunj, New Delhi-110070.
Tel.: 011-26898616, 26898617
www.rsms-arch.com

DDT(T) MEMBER BPAC
This is a "PROVISIONAL BUILDING PLAN" approved only for the purpose of inviting objections from the general public.
[Signatures and stamps of project officials]

ARCHITECT'S SEAL & SIGNATURE	OWNER'S SEAL & SIGNATURE
APRIL-2024. Scale : 1:100	(1st Revision)
Drawing Title:-	Drawing No:-
SECTION-AA TOWER-05	T5-06 27052024