


This is a PROVISIONAL BUILDING PLAN approved only for the purpose of filing. Objections from the general public may be received at the following address: **TO BE READ WITH THIS OFFICE** **DATE: 17.08.2012** **DATED: 17.08.2012**

Note :-

1. BUILDING HAS AUTOMATIC SPRINKLER SYSTEM WHEREVER REQUIRED BY NBC.
2. BUILDING WILL BE DESIGNED (STRUCTURES) AS PER RELEVANT IS CODES FOR EARTHQUAKE RESISTANCE.
3. W.C. SHALL BE MECHANICALLY LIGHT & VENTILATED WHEREVER REQUIRED.

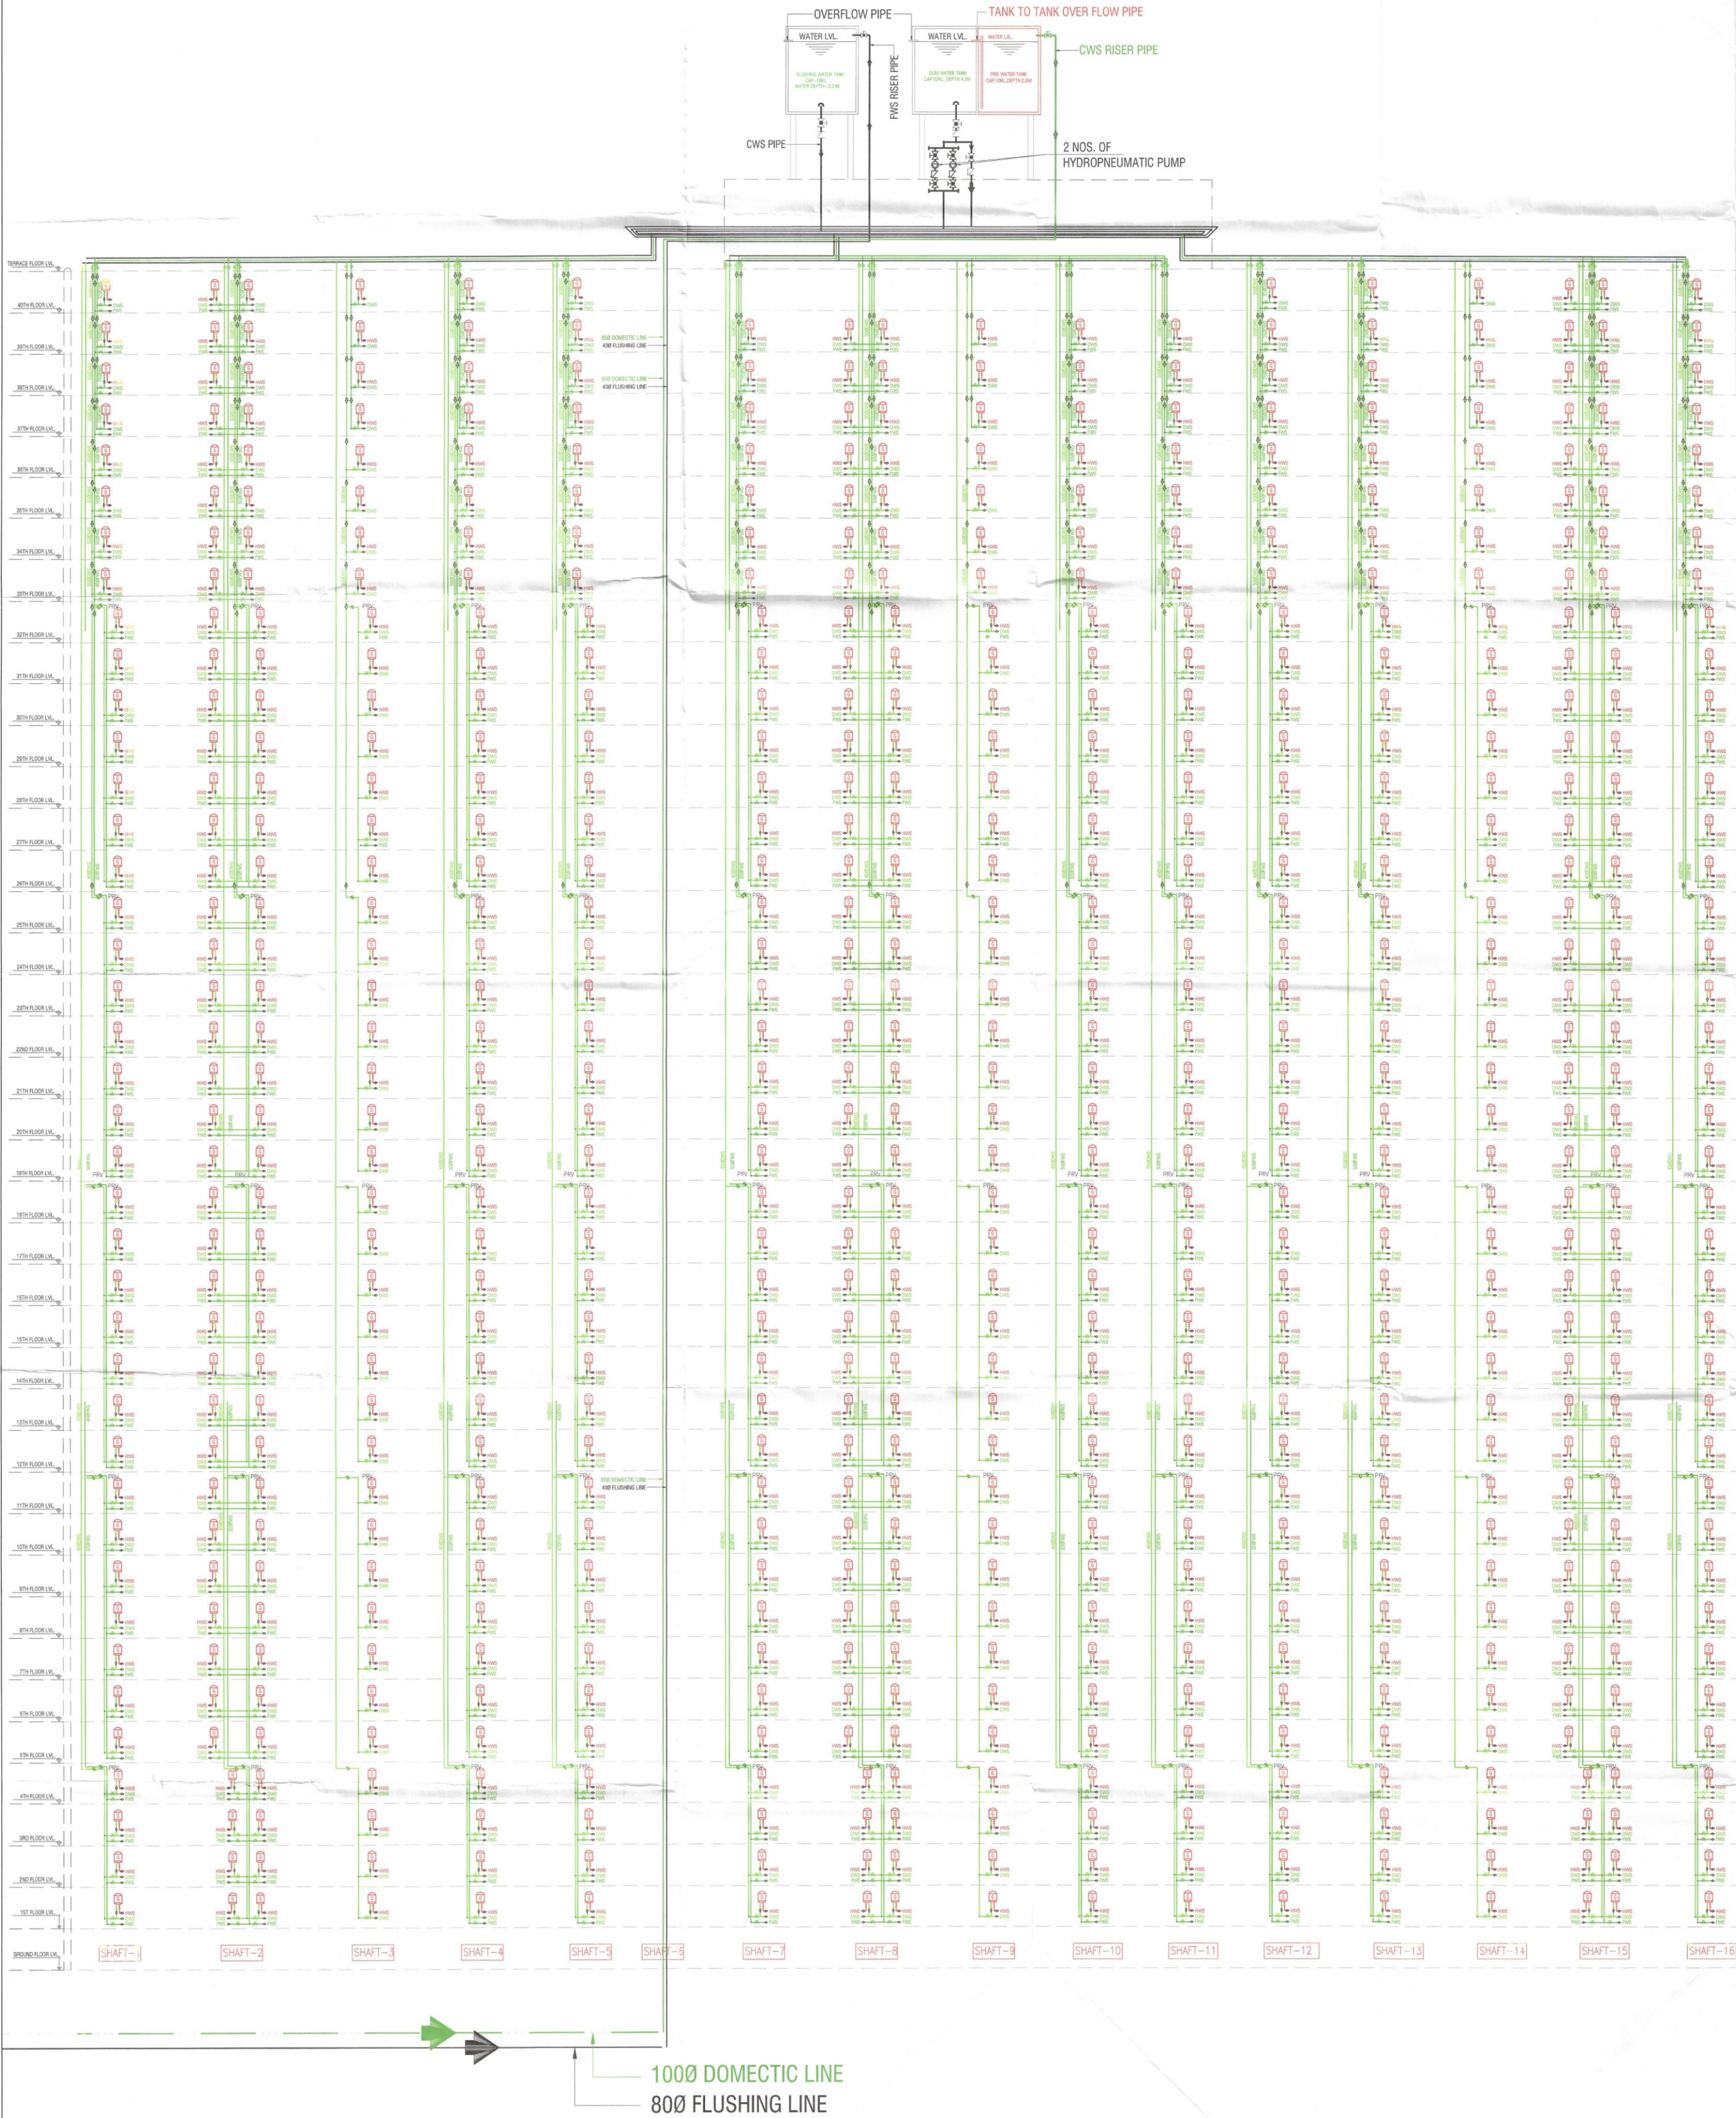

PROJECT:
ADDITIONAL & REVISED BUILDING PLANS FOR GROUP HOUSING COLONY UNDER MIX LAND USE IN TOD ZONE (99% GH COMPONENT + 01% COMMERCIAL COMPONENT) WITH 350 FAR (LICENCE NO 80 OF 2012 DATED 17.08.2012) OVER AN AREA MEASURING 24.10 ACRES FALLING IN SECTOR 106, GURUGRAM BEING DEVELOPED BY ELAN AVENUE LTD AND OTHER'S (EARLIER KNOWN AS AIRMID DEVELOPERS LTD.)

OWNER'S SEAL & SIGNATURE

Elan Avenue Limited
Authorized Signatory

ARCHITECT'S SEAL & SIGNATURE

Ar. Rajinder Kumar
CA/2015/55971

JUNE.-2024. Scale : Drawing Title:-

SCHEMATIC DIAGRAM
TOWER-10, 11&12

Drawing No:- SD-01