


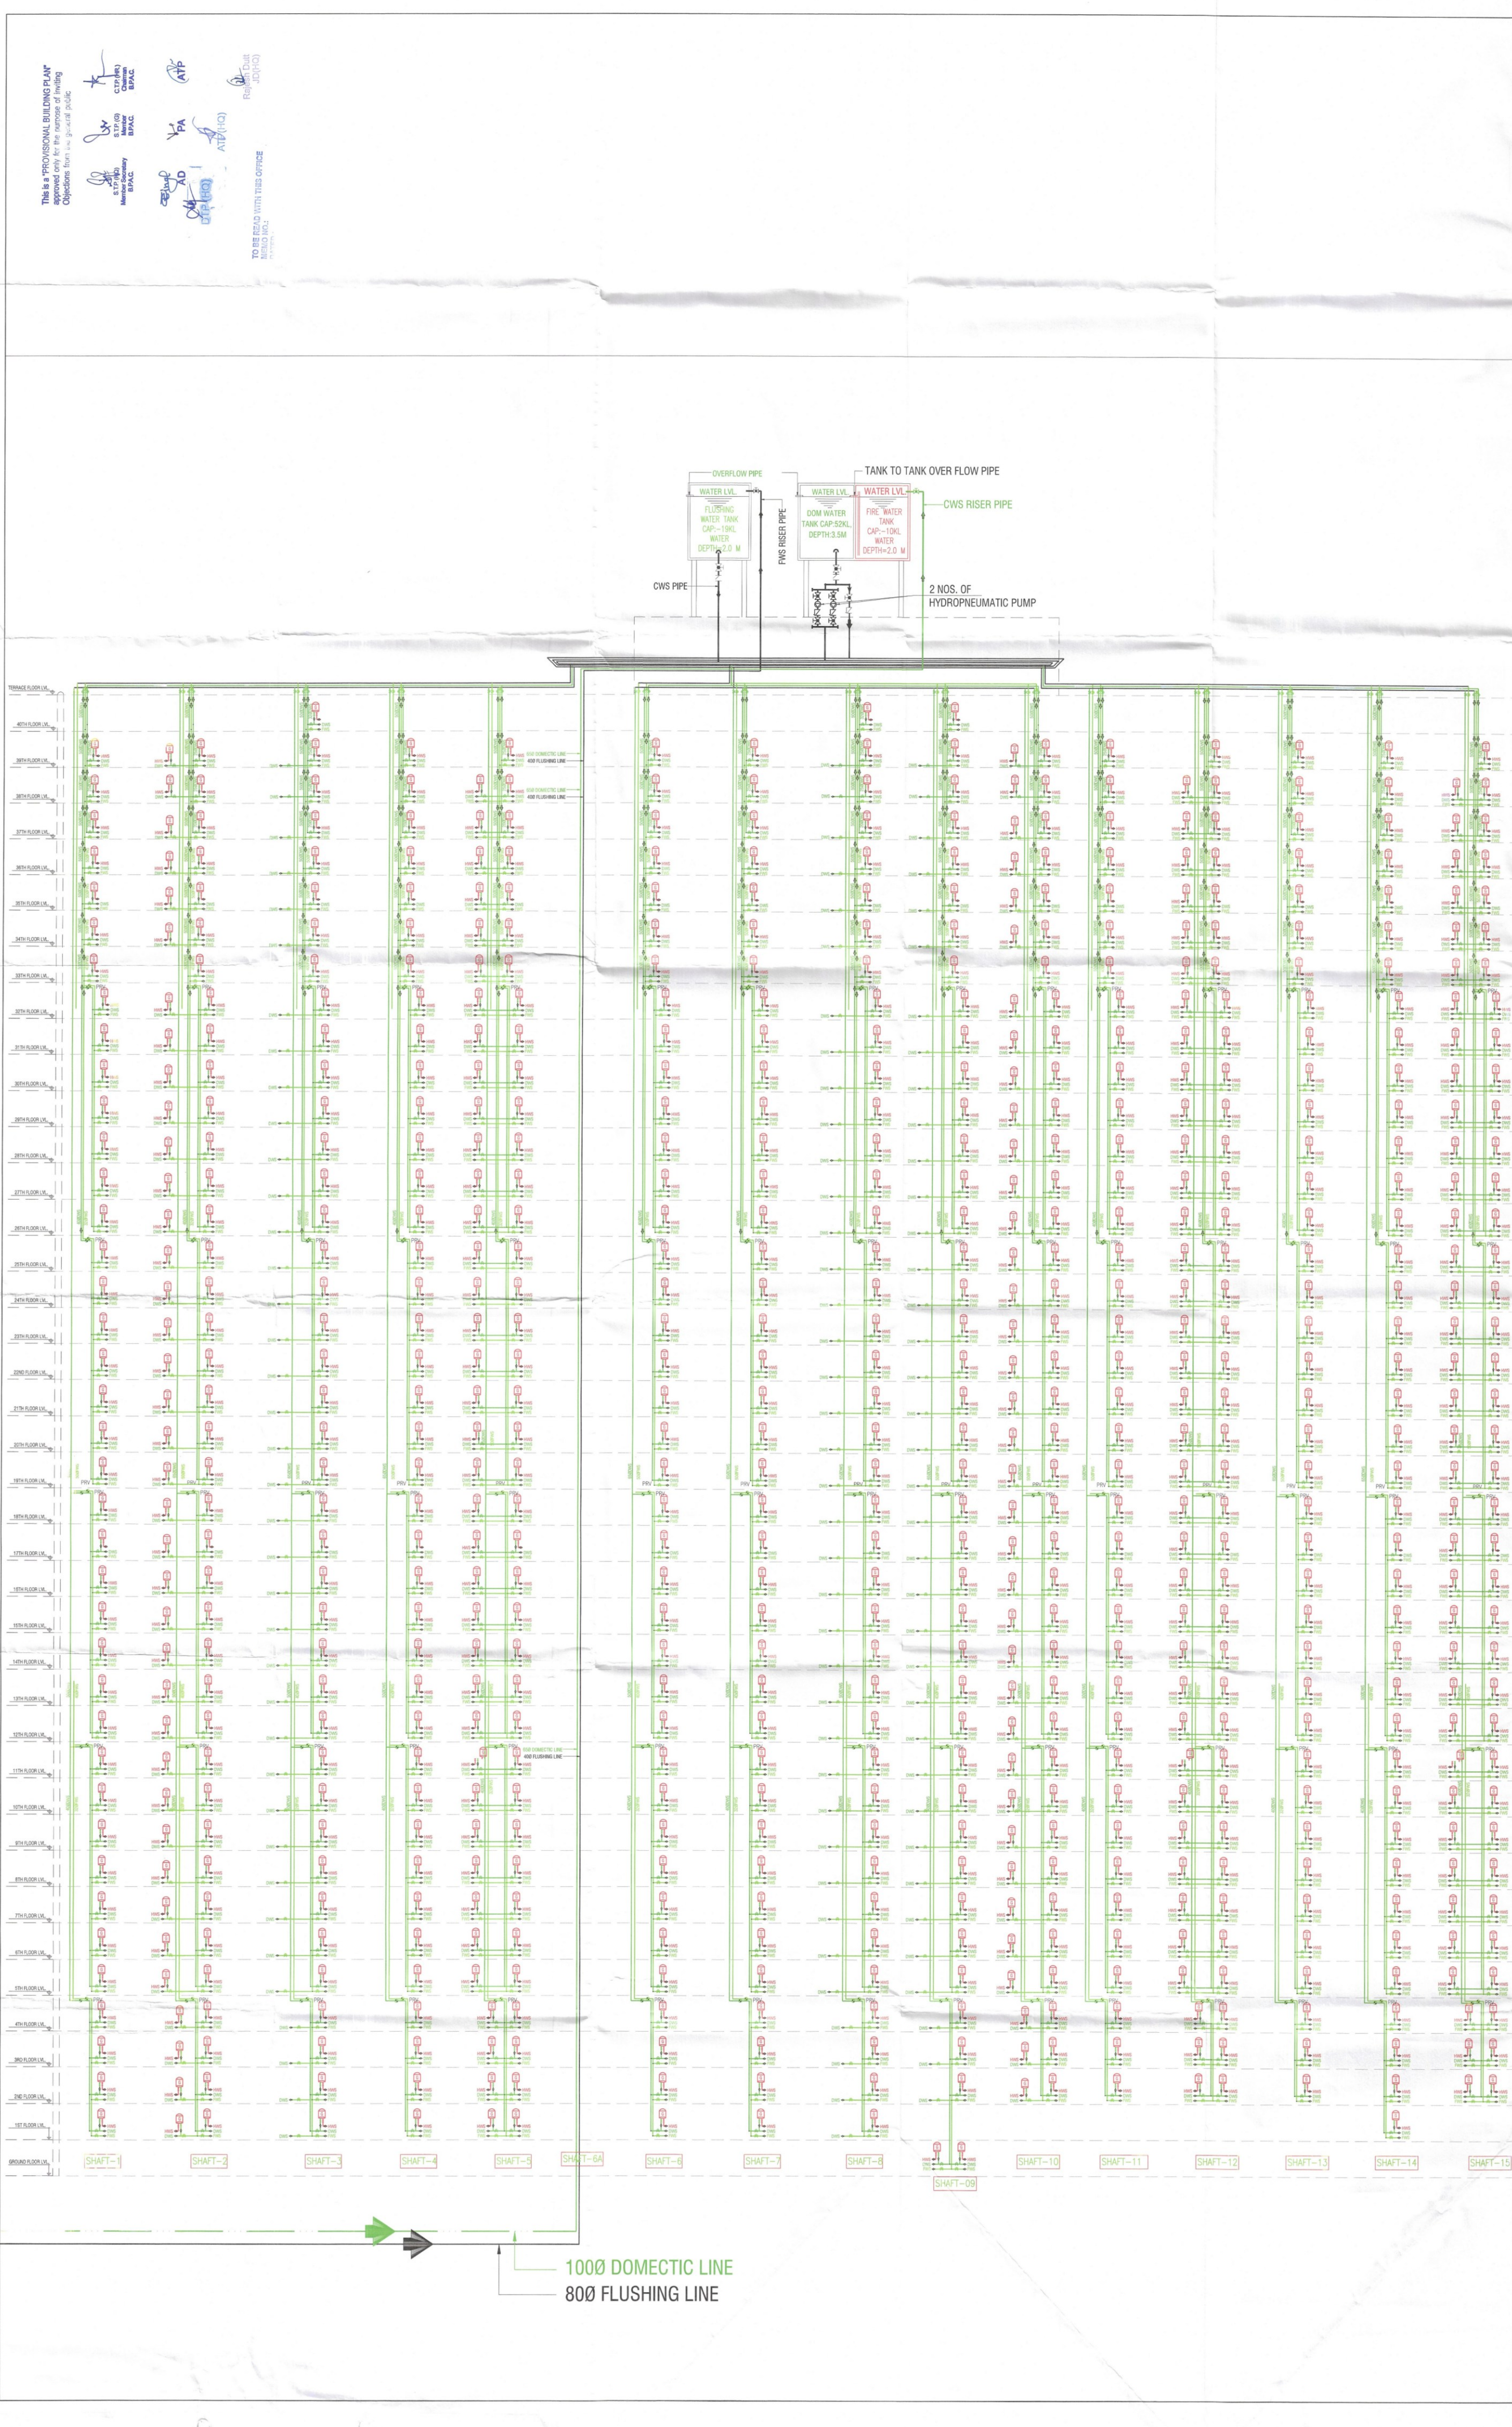

This is a PROVISIONAL BUILDING PLAN approved only for the purpose of inviting objections from the general public.

For the use of the client, the plan is subject to the approval of the competent authority.

TO BE READ WITH THE OFFICE MEMO NO. 1.

Note :-

- BUILDING HAS AUTOMATIC SPRINKLER SYSTEM WHEREVER REQUIRED BY NBC.
- BUILDING WILL BE DESIGNED (STRUCTURES) AS PER RELEVANT IS CODES FOR EARTH QUAKE RESISTANCE.
- WC SHALL BE MECHANICALLY LIGHT & VENTILATED WHEREVER REQUIRED

PROJECT:

ADDITIONAL & REVISED BUILDING PLANS FOR GROUP HOUSING COLONY UNDER MIX LAND USE IN TOD ZONE (99% GH COMPONENT + 01% COMMERCIAL COMPONENT) WITH 350 FAR (LICENCE NO. 80 OF 2012 DATED 17.08.2012) OVER AN AREA MEASURING 24.10 ACRES FALLING IN SECTOR 106, GURUGRAM BEING DEVELOPED BY ELAN AVENUE LTD AND OTHER'S (EARLIER KNOWN AS AIRMID DEVELOPERS LTD.)

OWNER'S SEAL & SIGNATURE

Elan Avenue Limited
Authorised Signatory

ARCHITECT'S SEAL & SIGNATURE

Ar. Ravinder Kumar
CA/2012/55971

JUNE-2024.	Scale :	Drawing No:-
SCHEMATIC DIAGRAM TOWER-18817		SD-02