


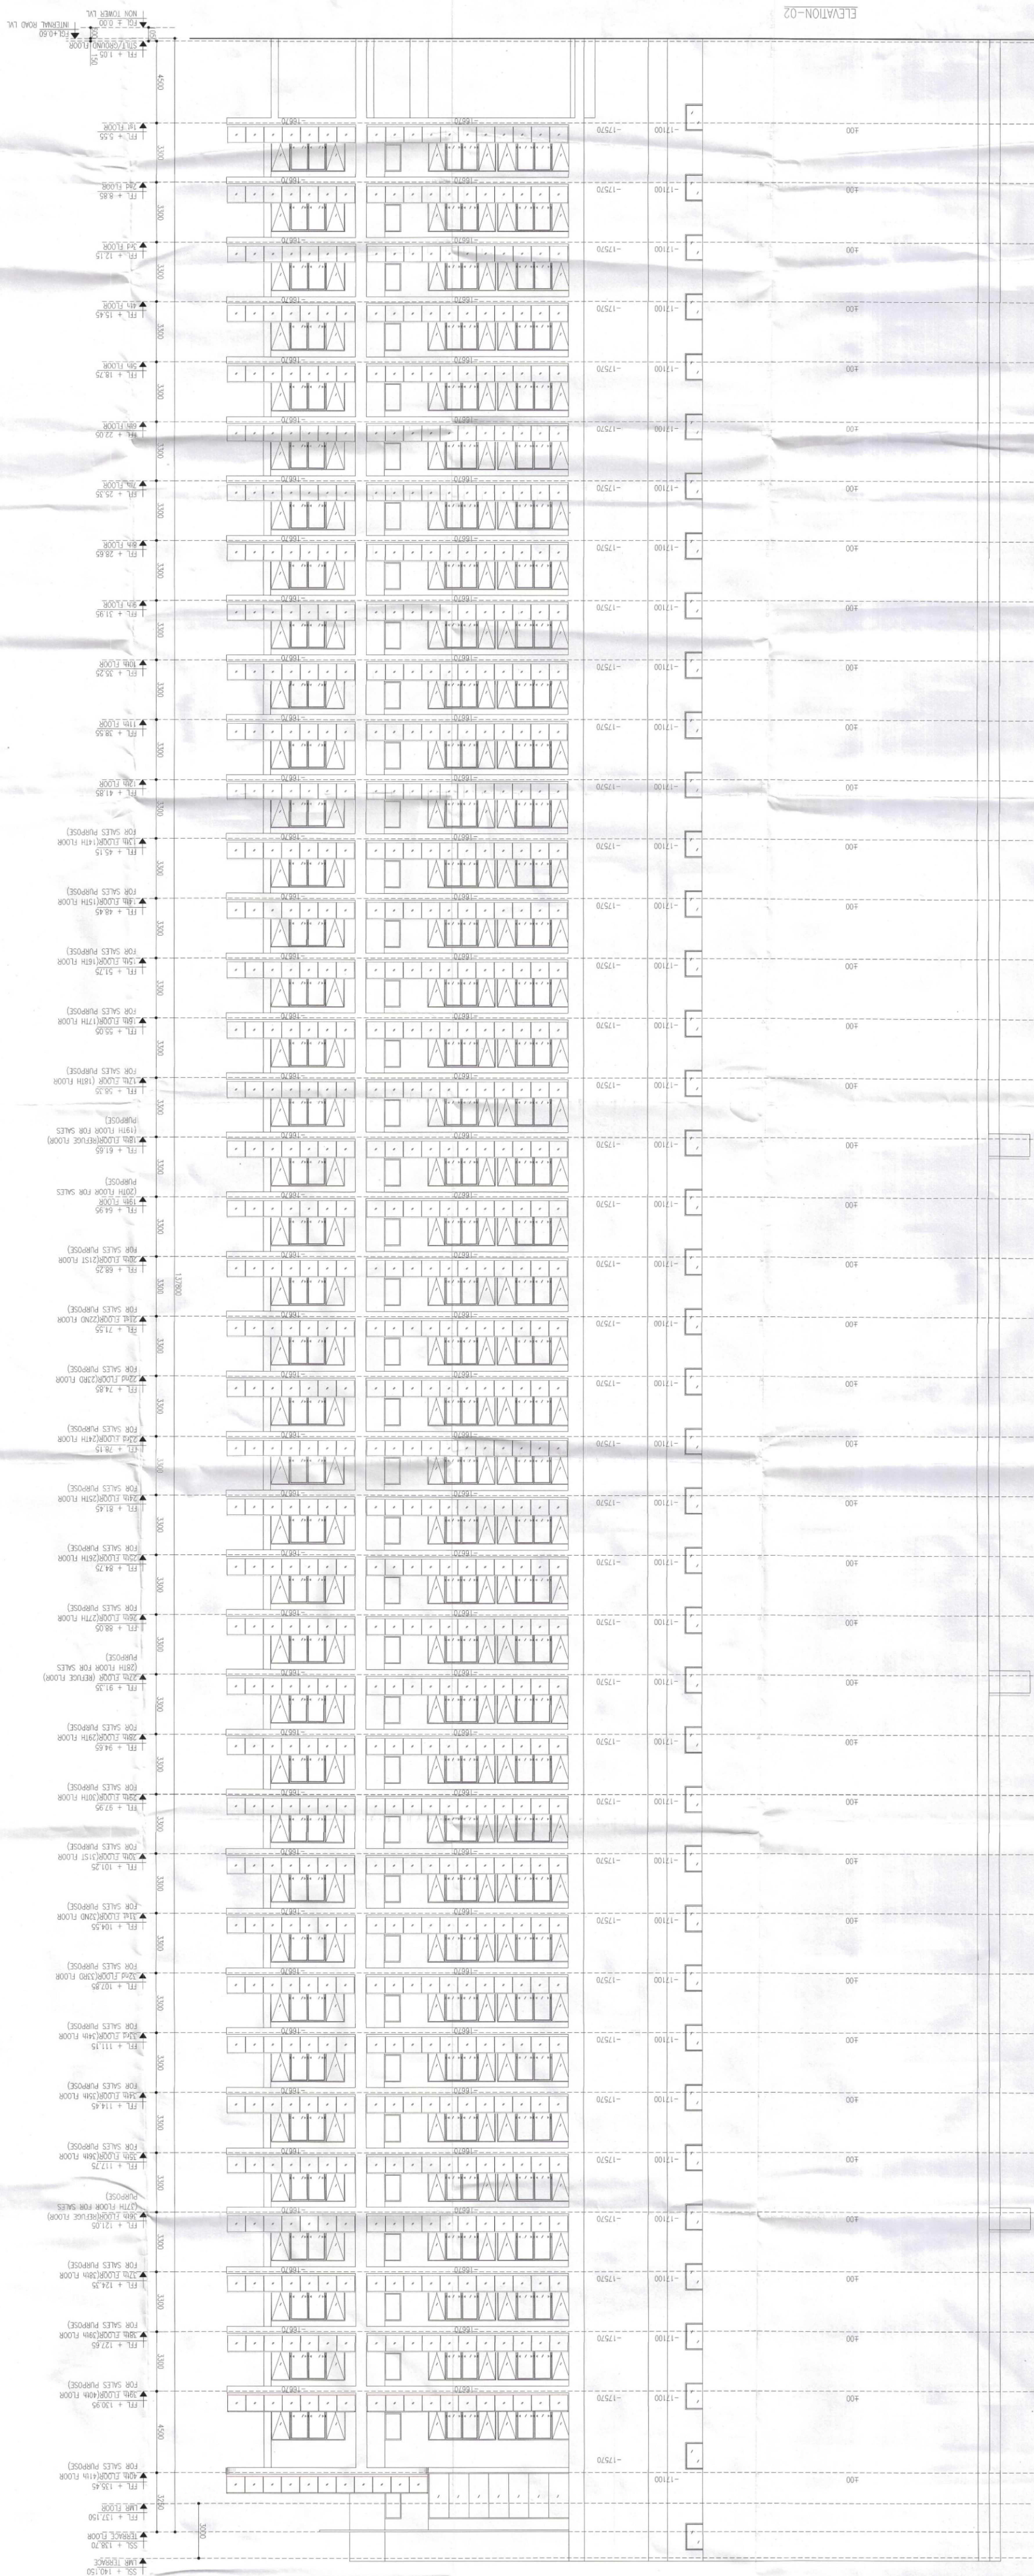

This is a "PROVISIONAL BUILDING PLAN"
approved only for the purpose of inviting
Objections from the general public.

TO BE READ WITH THIS OFFICE
MEMO NO.:
DATE: