

1. BUILDING HAS AUTOMATIC SPRINKLER SYSTEM WHEREVER REQUIRED BY NBC.

2 BUILDING WITH I BE DESIGNED (STRUCTURES)


3. WC SHALL BE MECHANICALLY LIGHT & VENTILATED WHEREVER REQUIRED



$\text{AD} \xrightarrow{\text{ATP}} \text{PA}$
 $\text{DTP(HQ)} \xrightarrow{\text{ATP(HQ)}} \text{ATP(HQ)}$



Rajesh Dutt
JD(HQ)

TO BE READ WITH THIS OFFICE
MEMO NO.:
DATED:



PROJECT:

ADDITIONAL & REVISED BUILDING PLANS FOR
GROUP HOUSING COLONY UNDER MIX LAND USE
IN TOD ZONE (99% GH COMPONENT + 01%
COMMERCIAL COMPONENT) WITH 350 FAR
(LICENCE NO 80 OF 2012 DATED 17.08.2012)
OVER AN AREA MEASURING 24.10 ACRES FALLING
IN SECTOR 106, GURUGRAM BEING DEVELOPED
BY ELAN AVENUE LTD AND OTHER'S
(EARLIER KNOWN AS ARMID DEVELOPERS LTD.)

OWNER'S SIGNATURE & SIGNATURE

Elan Avenue Limited

Authorised Signatory


ARCHITECT'S SEAL
& SIGNATURE

JUNE.-2024.

1:100

Drawing Title:-

TOWER-11

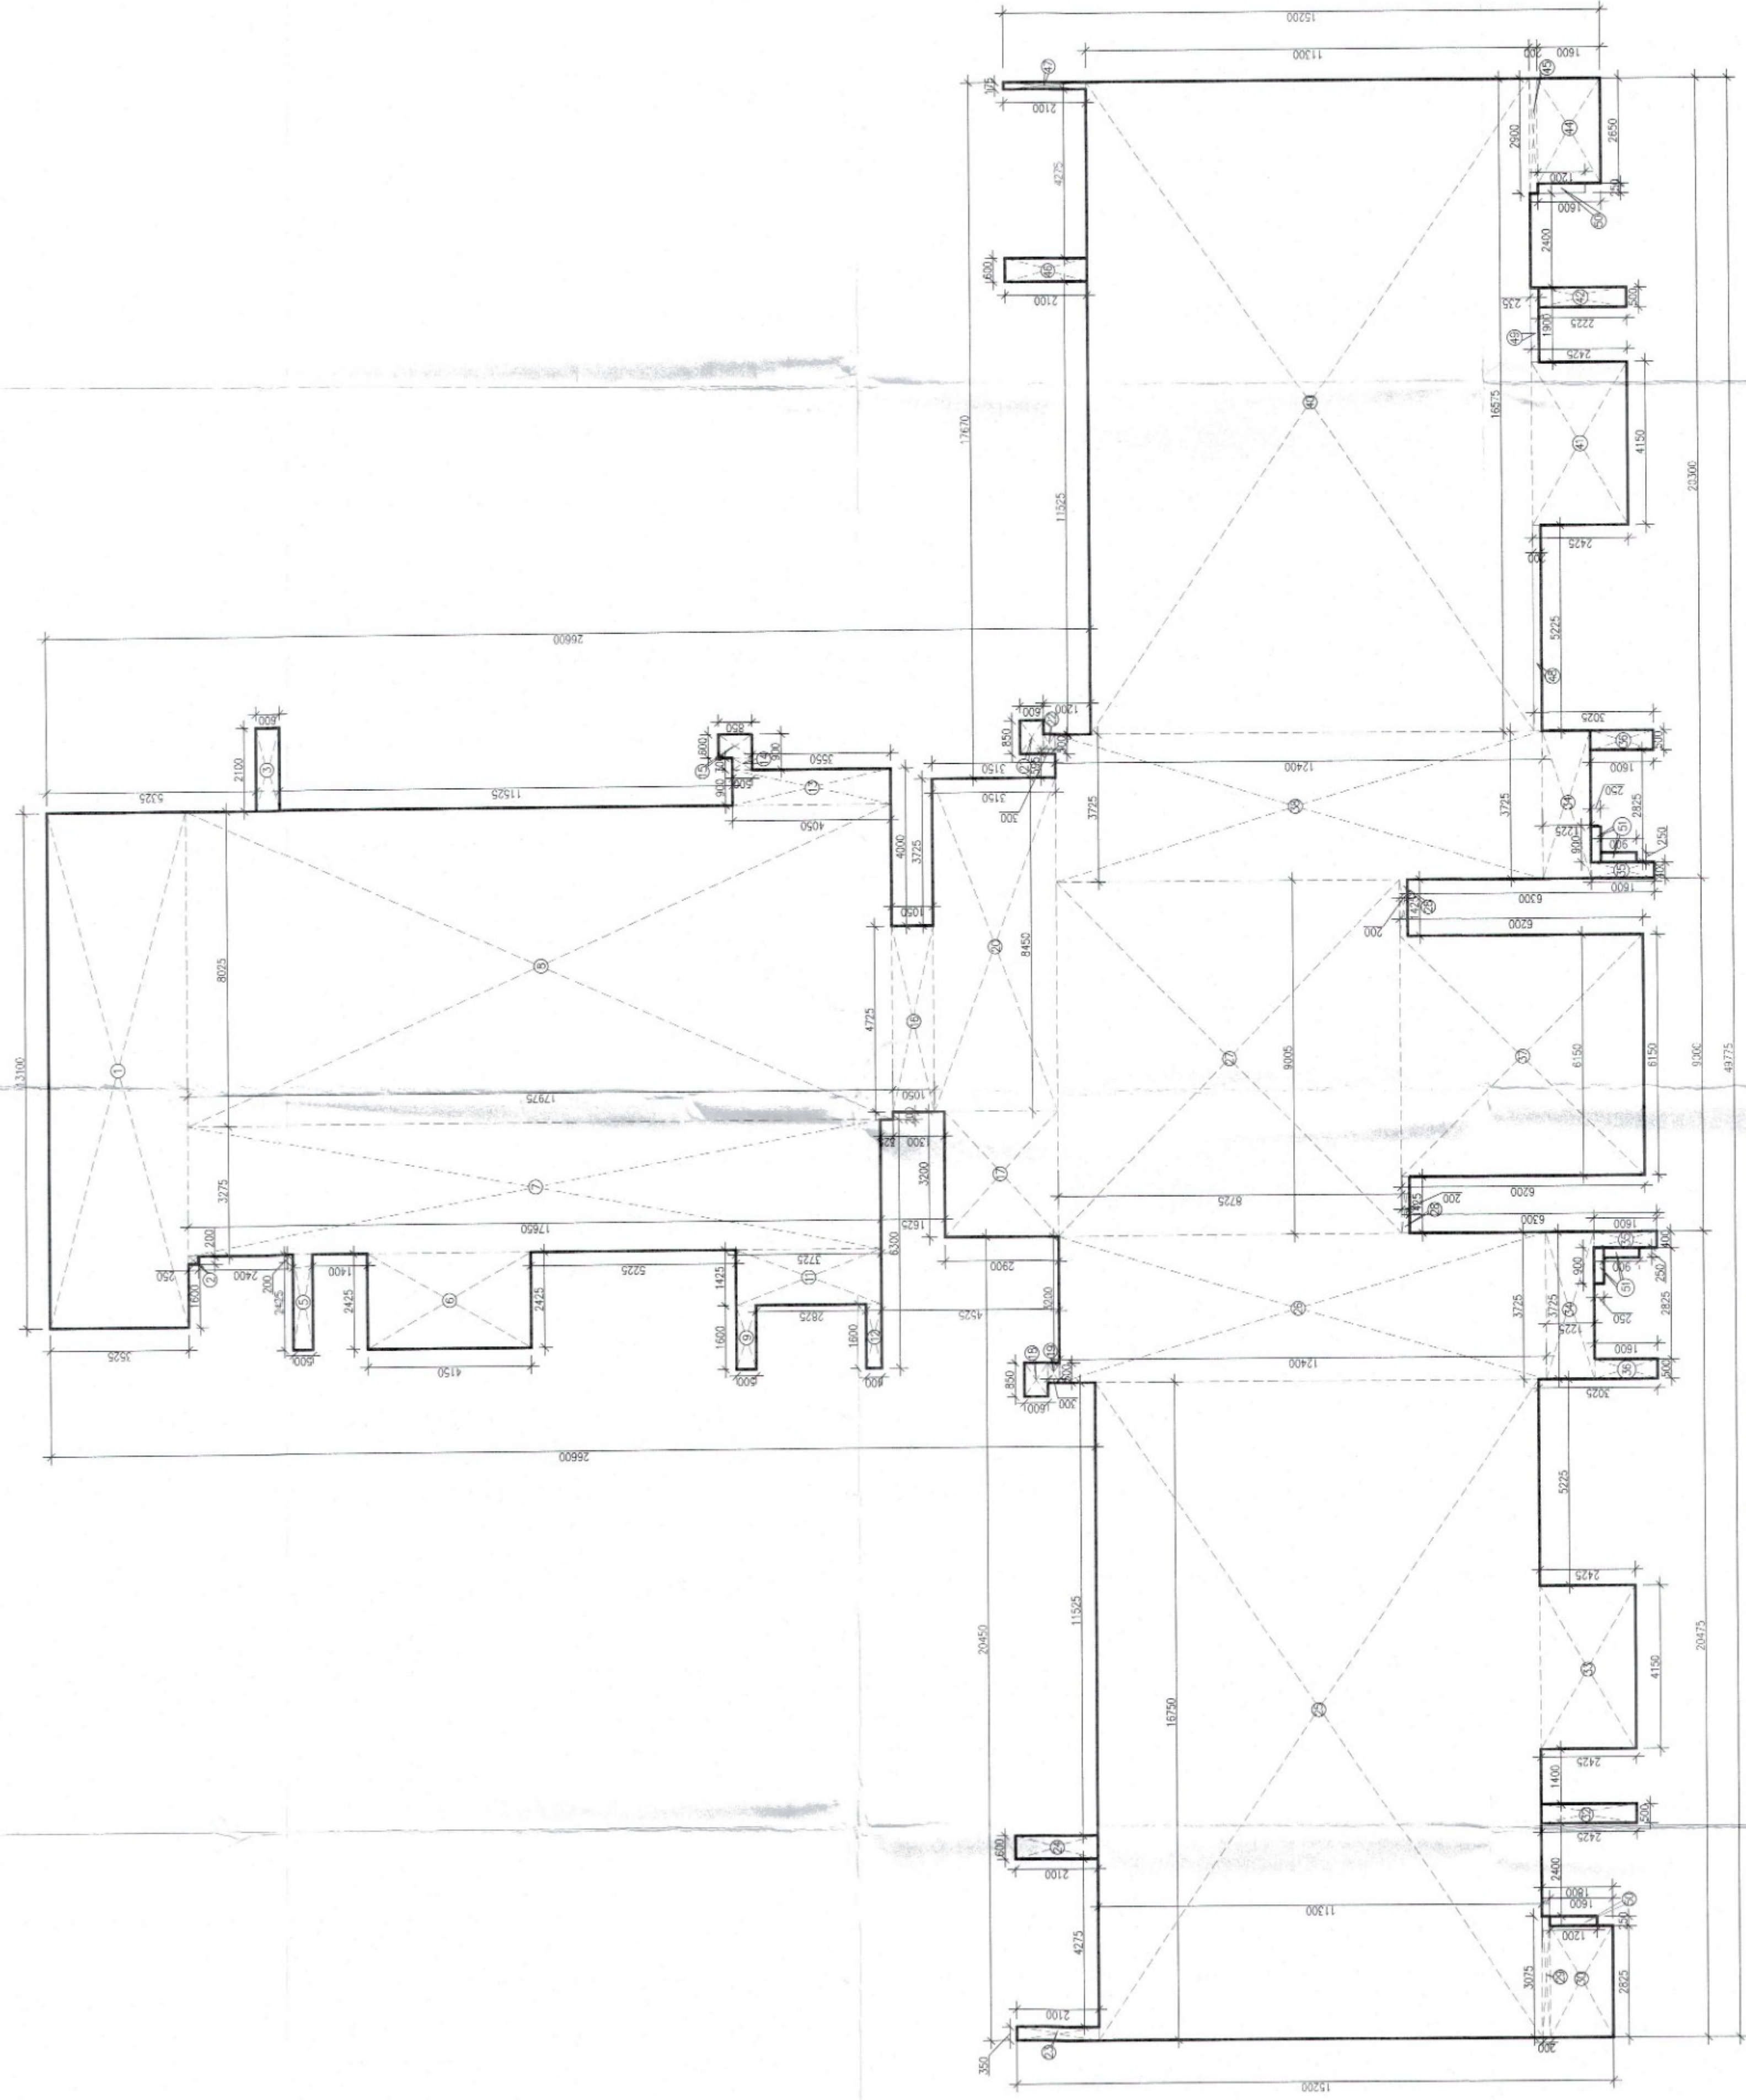

GROUND COVERAGE
TOWER-11

