

Note:-

1. BUILDING HAS AUTOMATIC SPRINKLER SYSTEM WHEREVER REQUIRED BY NBC
2. BUILDING WILL BE DESIGNED (STRUCTURES) AS PER RELEVANT CODES FOR EARTH QUAKE RESISTANCE
3. WC SHALL BE MECHANICALLY LIGHT & VENTILATED WHEREVER REQUIRED

This is a PROVISIONAL BUILDING PLAN approved only for the purpose of inviting objections from the general public.


APPROVED BY
AD
PA
ATP
JDOHO


PLUMBING LEGEND:-	
1	100MM FOR OIL PIPE
2	100MM FOR WATER PIPE
3	100MM FOR WATER PIPE FOR UTILITY BALCONY
4	75MM FOR WATER PIPE
5	100MM FOR RAIN WATER PIPE FOR BALCONY
6	100MM FOR RAIN WATER PIPE FOR TERRACE


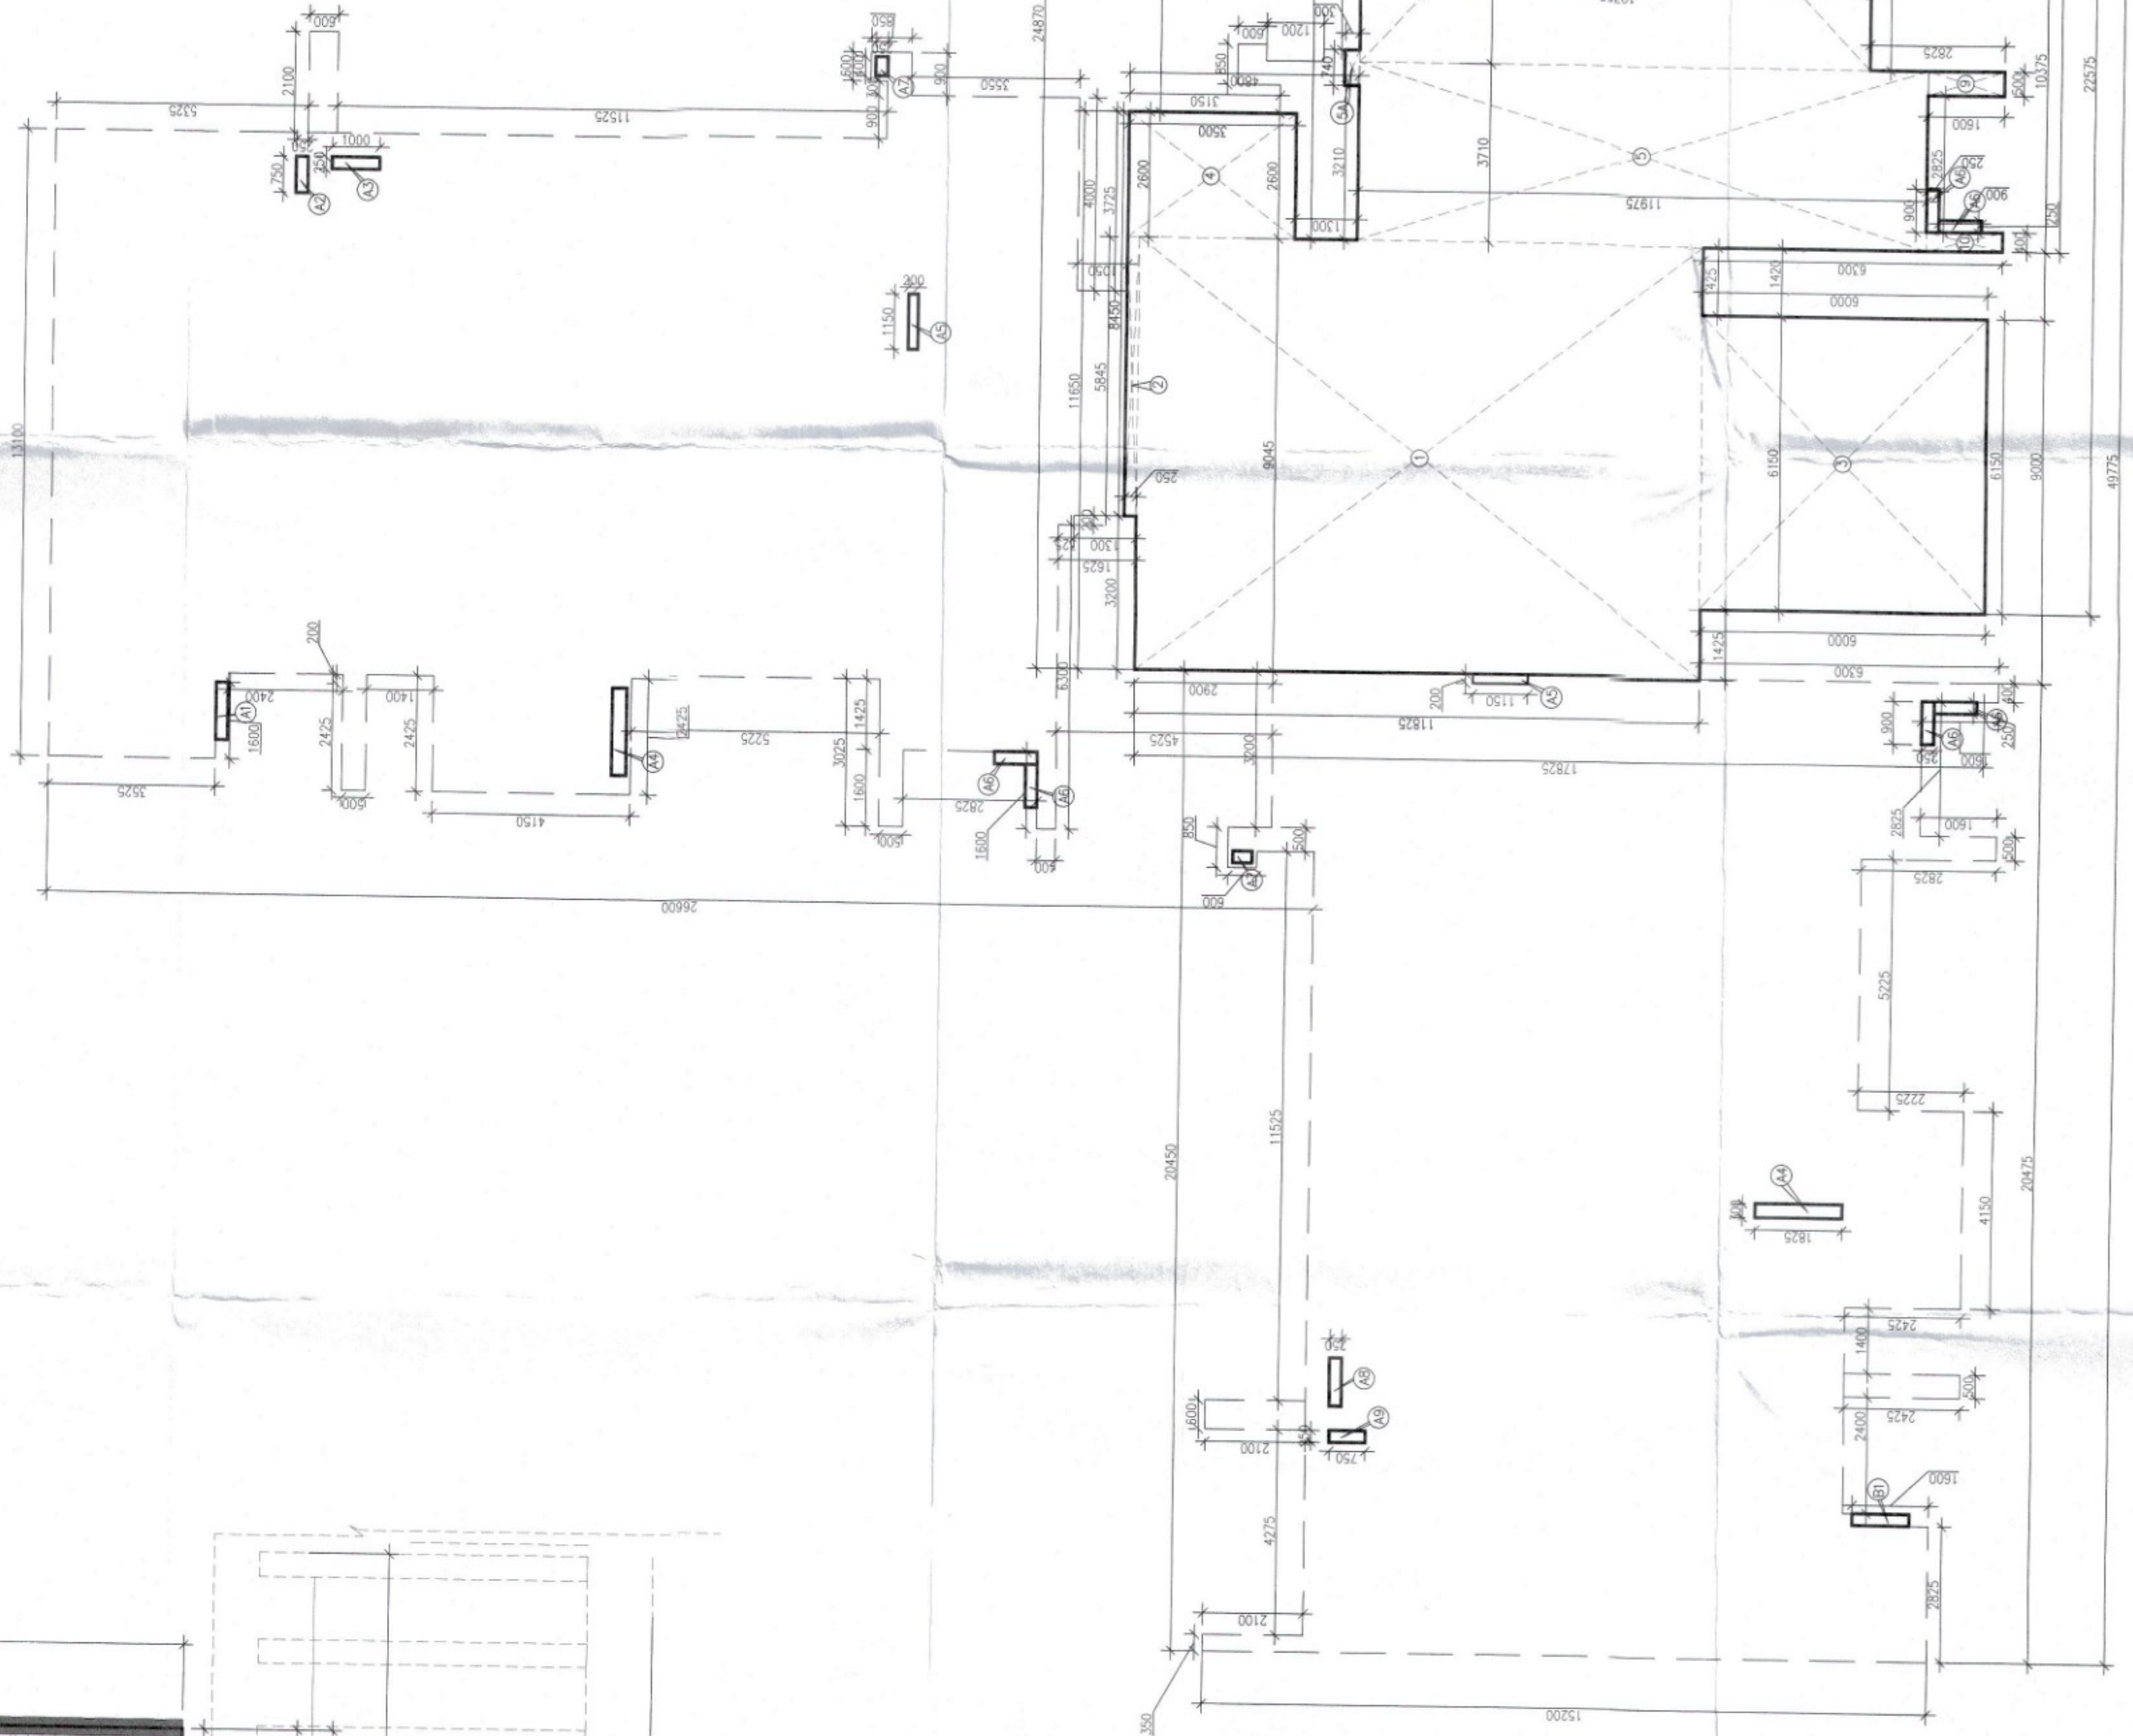


STILT FLOOR AREA DIAGRAM TOWER-11

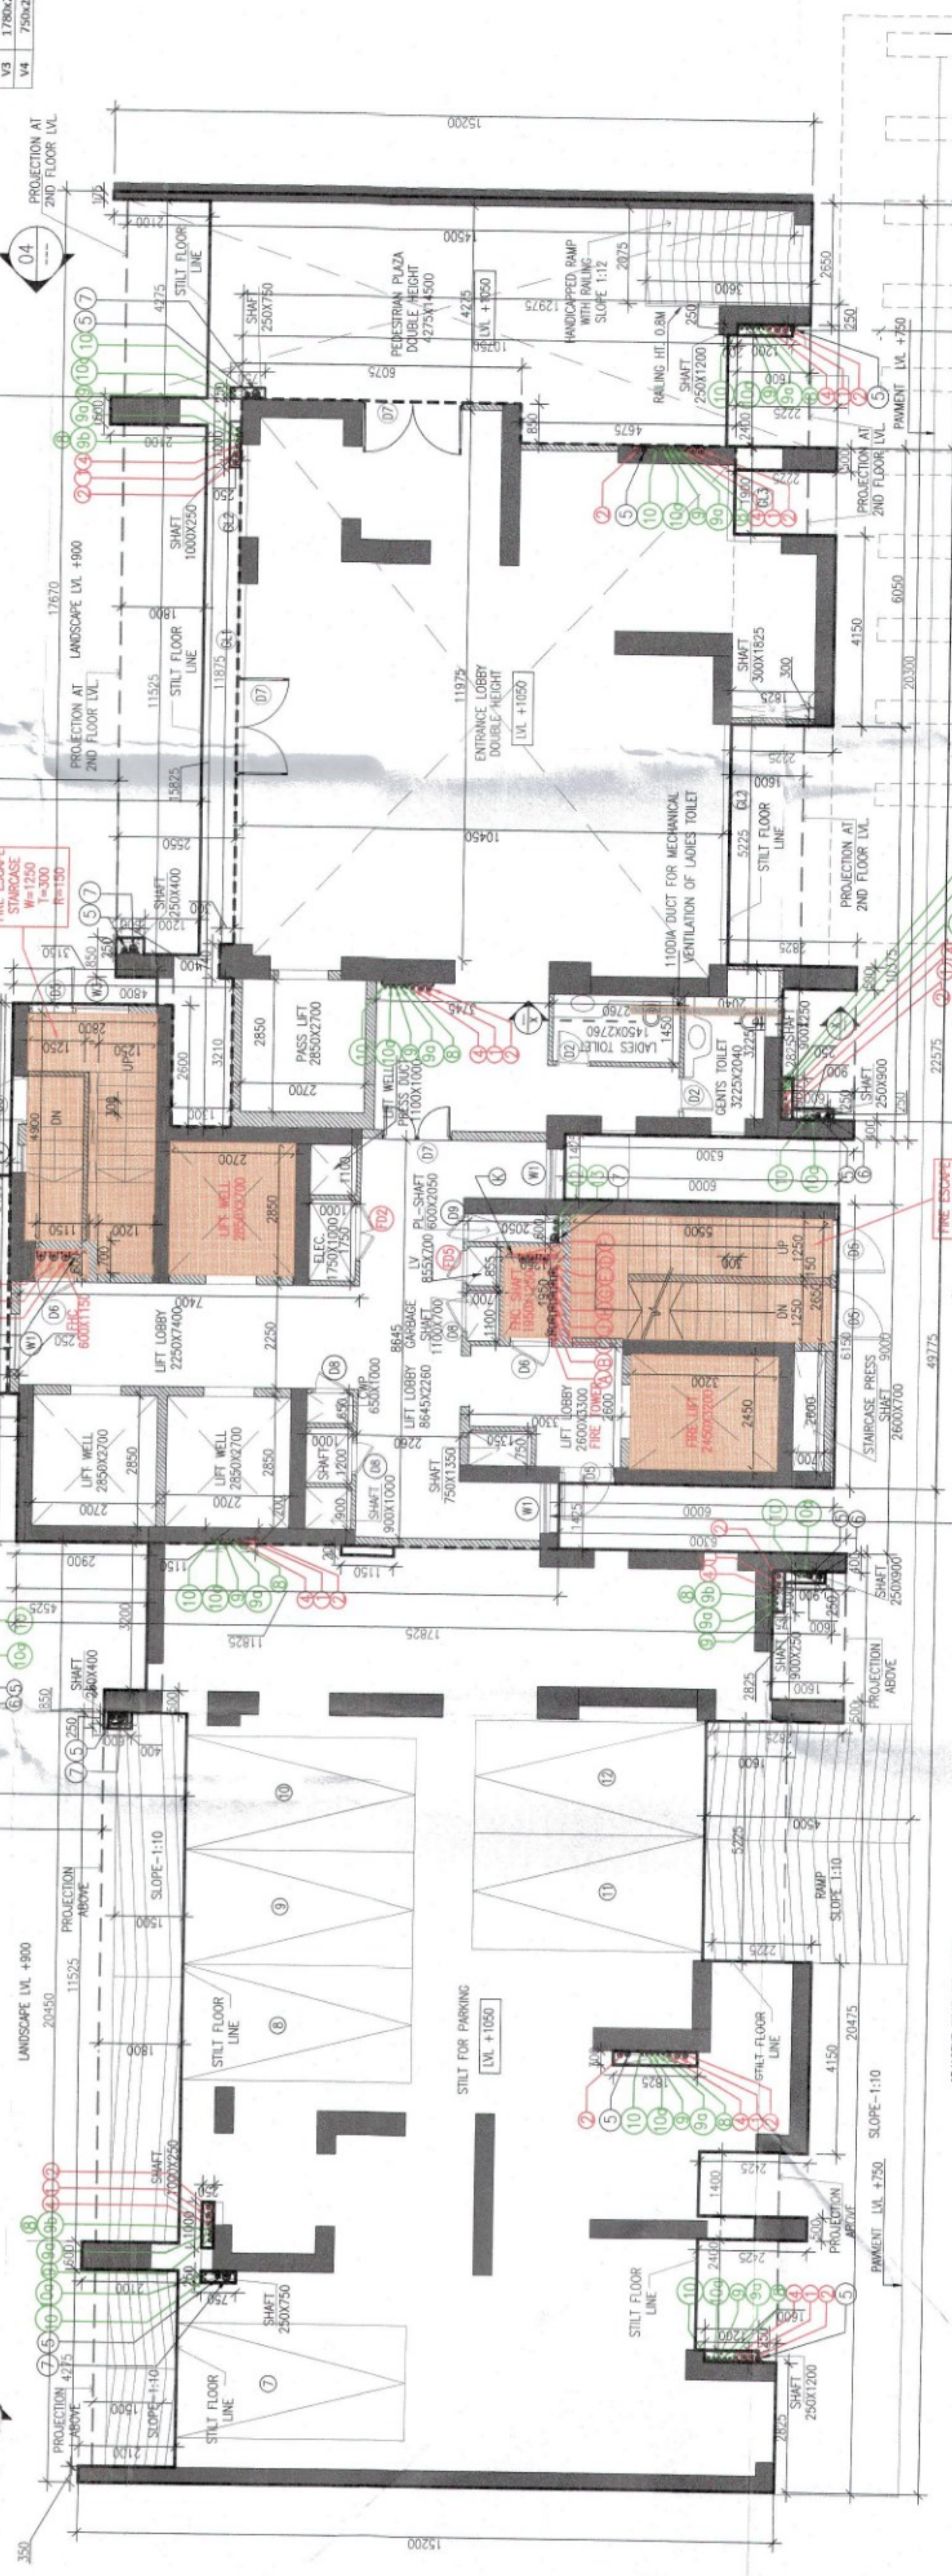

GROUND/STILT FLOOR PLAN TOWER-11
NUMBER OF CAR PARKING - 12

SMB/Ground Floor Mechanical Ventilation Calculation for WC			
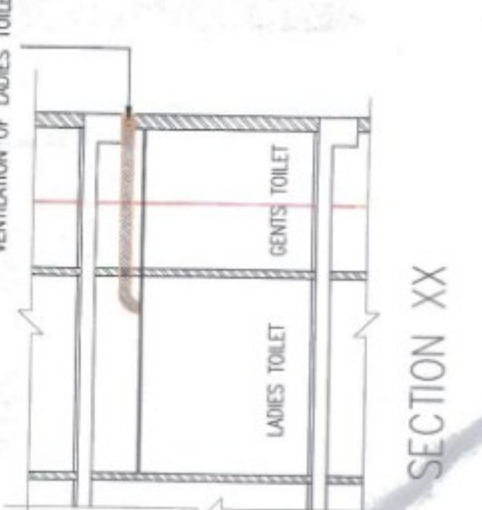

SECTION XX



PROJECT:
ADDITIONAL & REVISED BUILDING PLANS FOR
GROUP HOUSING COLONY UNDER MIX LAND USE
IN TDD ZONE (99% GR COMPONENT + 01%
COMMERCIAL COMPONENT) WITH 350 FAR
(LICENCE NO. 80 OF 2012 DATED 17.08.2012)
OVER AN AREA MEASURING 24.10 ACRES FALLING
IN SECTOR 106, GURUGRAM BEING DEVELOPED
BY ELAN AVENUE LTD AND OTHER