


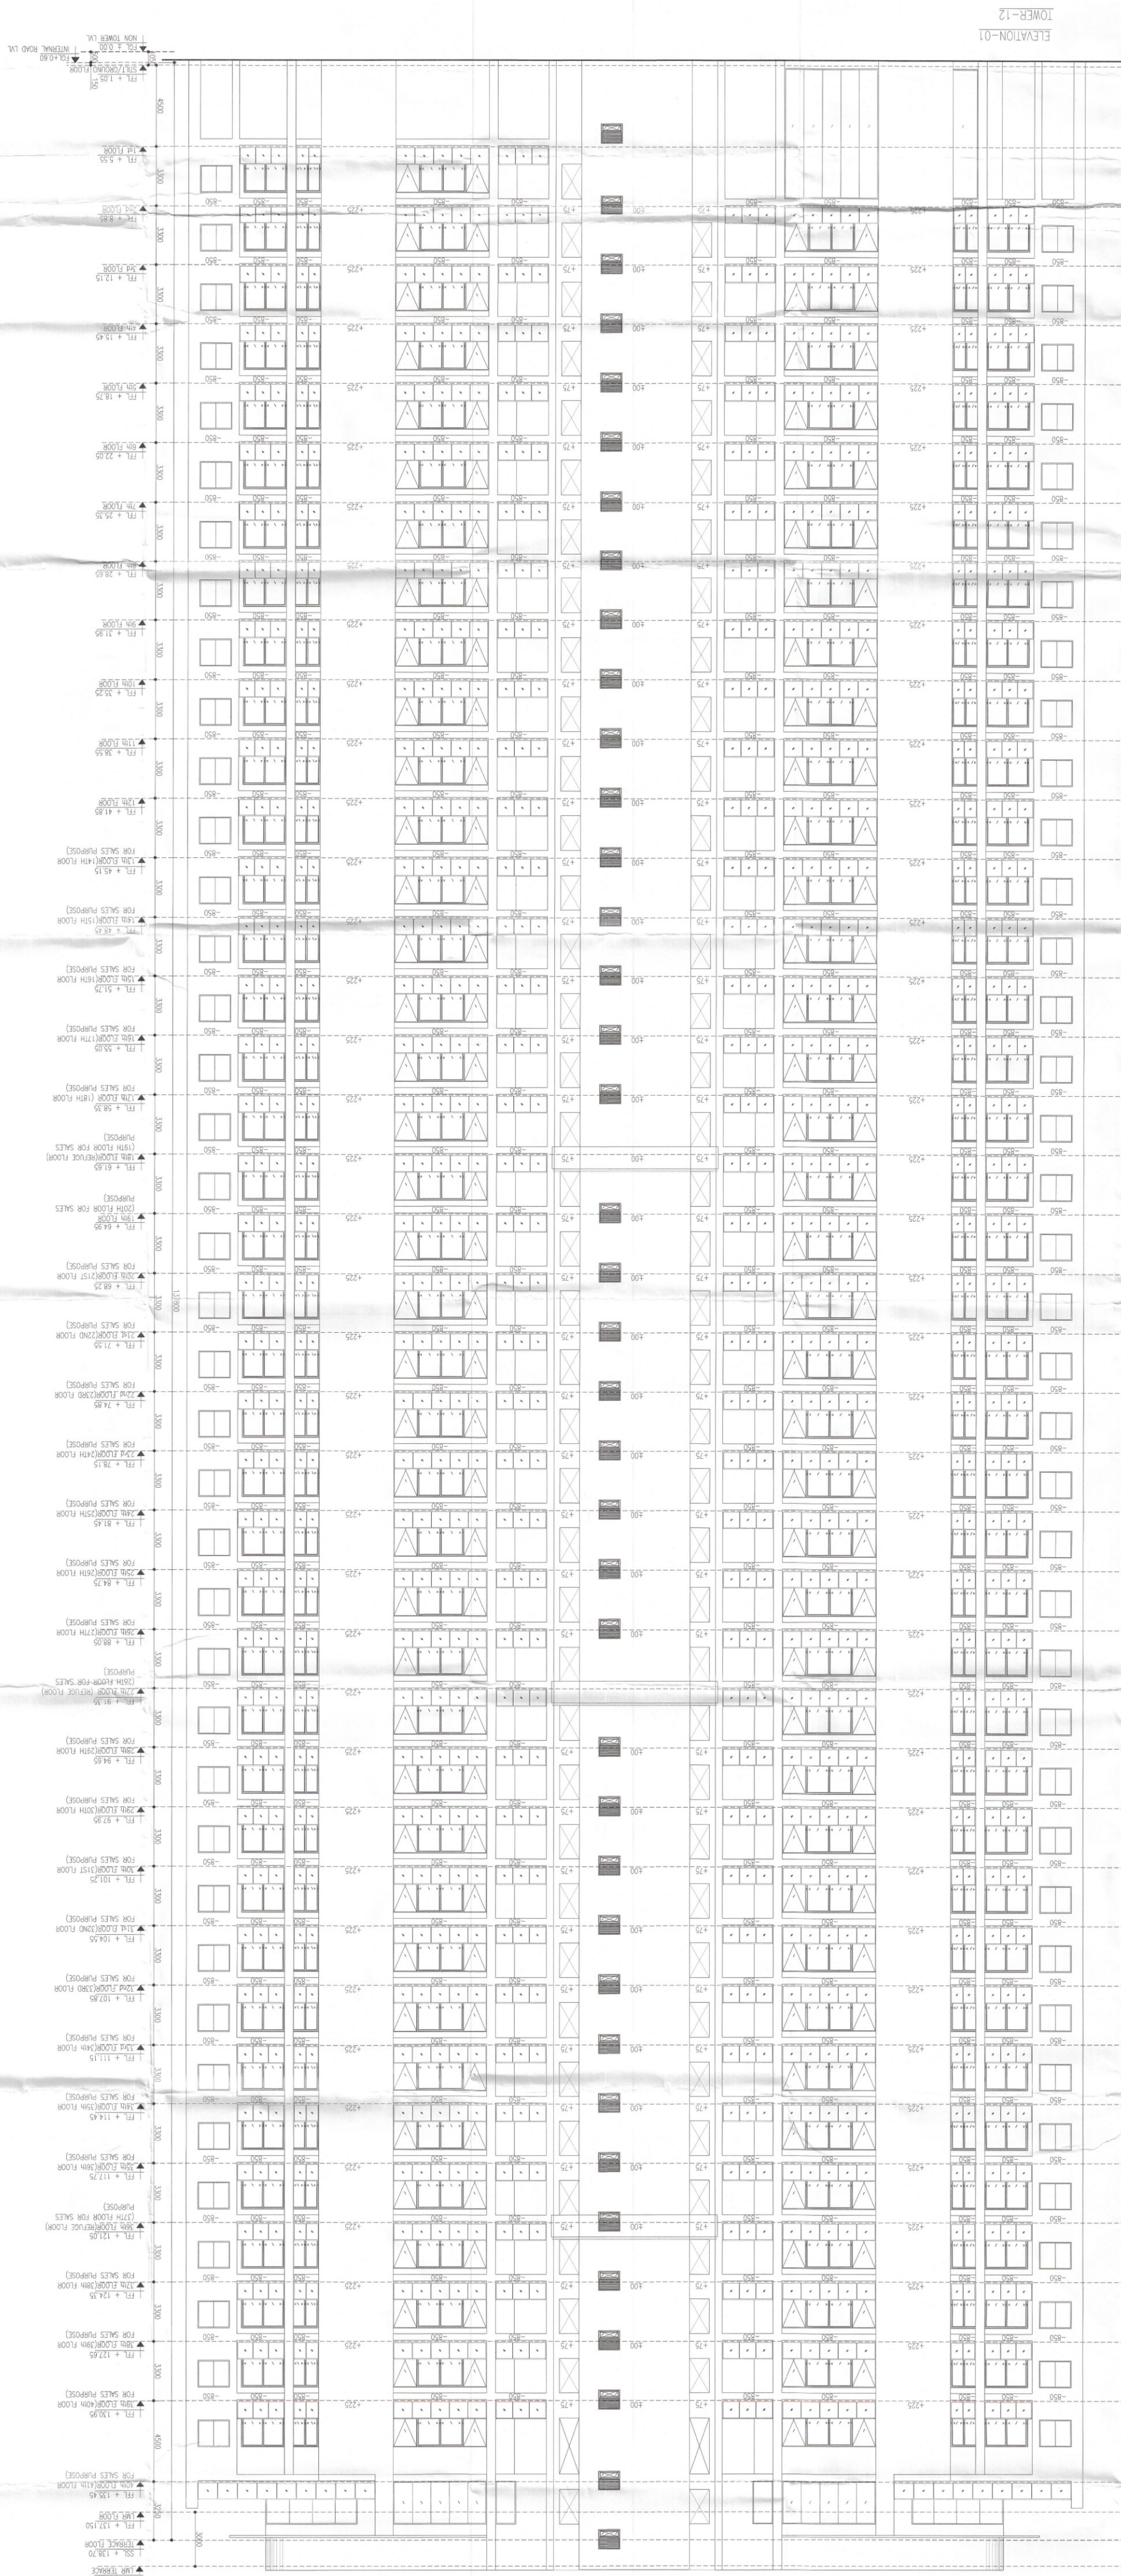

"THE PROPOSED DIVISIONAL BUILDING PLAN"
by _____ / for the purpose of inviting
Comments from the general public

AD
ADP(Q)
Member
B.P.A.C.
Secretary
B.P.A.C.
ATP
ATP(Q)
Chairman
B.P.A.C.
Rajesh Dutt
JD(QH)

TO BE READ WITH THIS OFFICE