


PROPOSED FIRE STATION

SR. NO.	CODE	LENGTH	GREEN AREA CALCULATION	AREA
1	G1	27.50x10.75x2	2.33x10.75x2=50.00	50.00
2	G2	18.22x7.02	18.22x7.02=128.11	128.11
3	G3	24.35x2.07	24.35x2.07=50.41	50.41
4	G4	8.13x5.95	8.13x5.95=48.38	48.38
5	G5	1.50x0.84x1/2	1.50x0.84x1/2=0.63	0.63
6	G6	10.78x3.75	10.78x3.75=40.43	40.43
7	G7	12.18x10.75x1/2	12.18x10.75x1/2=65.48	65.48

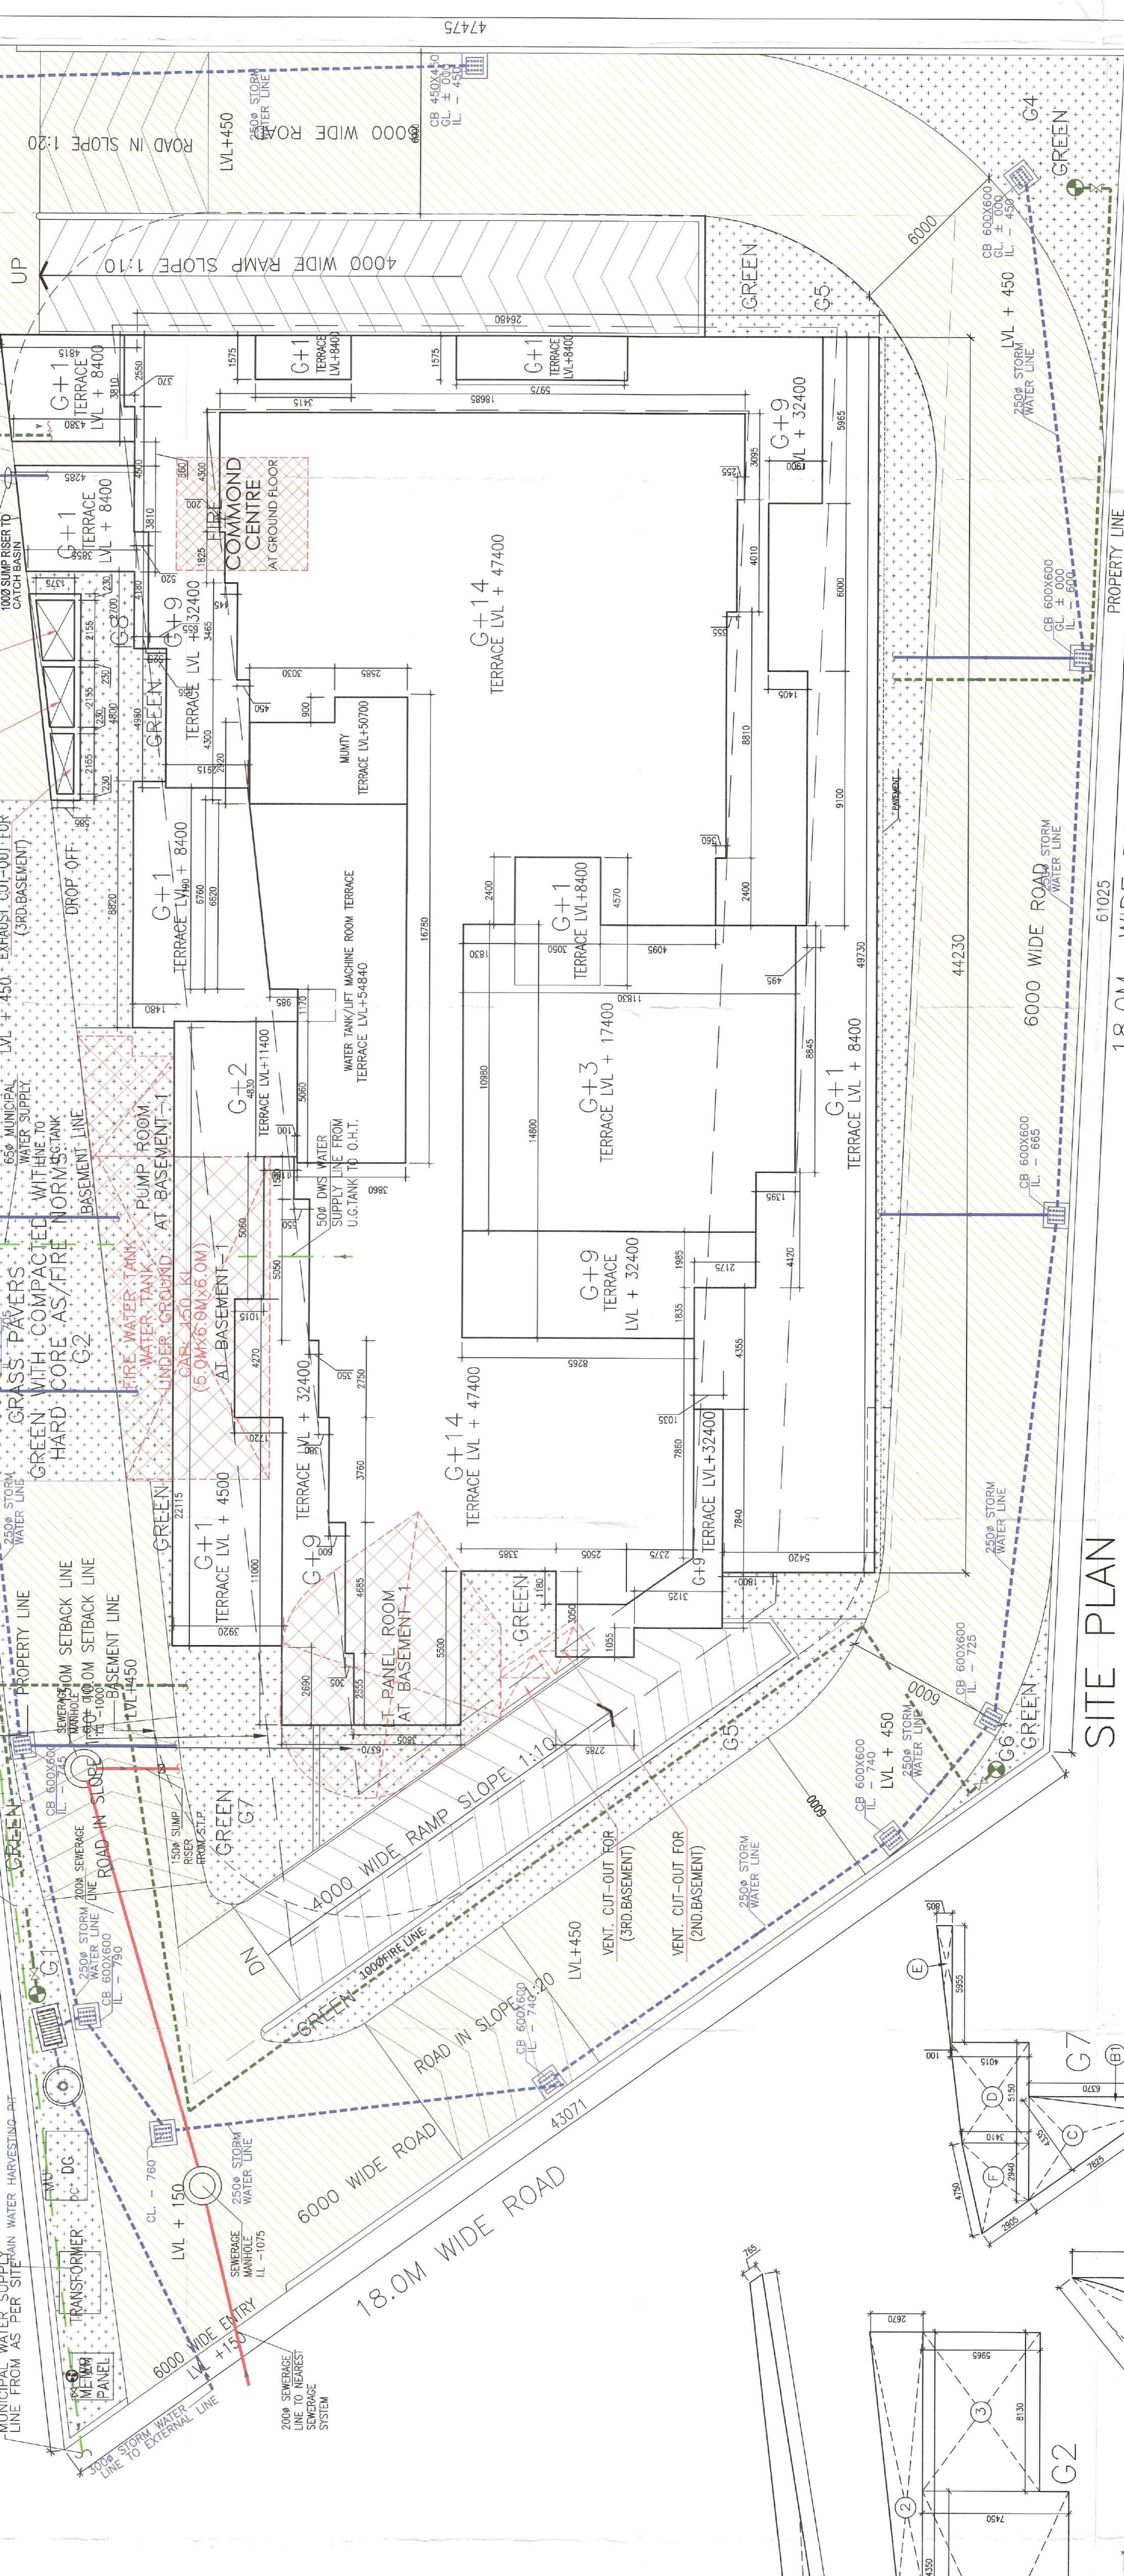

SITE PLAN

S.NO	DETAIL	%	AREA	UNIT
1	Site	100	3075.72	sqm
2	Permissible Ground Coverage	40	1230.288	sqm
3	Proposed Ground Coverage	39.938	1228.385	sqm
4	Permissible FAR	350	10765.020	sqm
5	Proposed FAR	348.9	10755.444	sqm
6	Permissible commercial (of total FAR)	50	3233.506	sqm
7	Permissible MAX density @600/cac		456	persons
8	Population under main units @ 200/cac		290	persons
9	Total no of main units proposed		57	nos
10	Parking required @ 1.5 cars/resi. Unit		86	nos
11	Parking Proposed		162	nos
12	Upper basement		24	nos
13	Lower basement		28	nos
14	Stack Parking at Upper basement		28	nos
15	Stack Parking at Lower basement		29	nos
16	Total		162	nos
17	Required Green Area 15% of Total Site Area	15%	461.36	sqm
18	Proposed Green Area	17.47%	537.480	sqm

S.NO	FLOOR	COVER	FAR IN SQM	RESI. UNIT (nos)
1	GROUND FLOOR	1228.385	1228.385	0
2	FIRST FLOOR	886.405	886.405	6
3	SECOND FLOOR	886.405	886.405	6
4	THIRD FLOOR	886.405	886.405	6
5	FOURTH FLOOR	886.405	886.405	6
6	FIFTH FLOOR	886.405	886.405	6
7	SIXTH FLOOR	886.405	886.405	6
8	SEVENTH FLOOR	886.405	886.405	6
9	EIGHTH FLOOR	886.405	886.405	6
10	NINTH FLOOR	886.405	886.405	6
11	TENTH FLOOR	886.405	886.405	6
12	ELEVENTH FLOOR	886.405	886.405	6
13	TWELFTH FLOOR	886.405	886.405	6
14	THIRTEENTH FLOOR	886.405	886.405	6
15	FOURTEENTH FLOOR	886.405	886.405	6
