
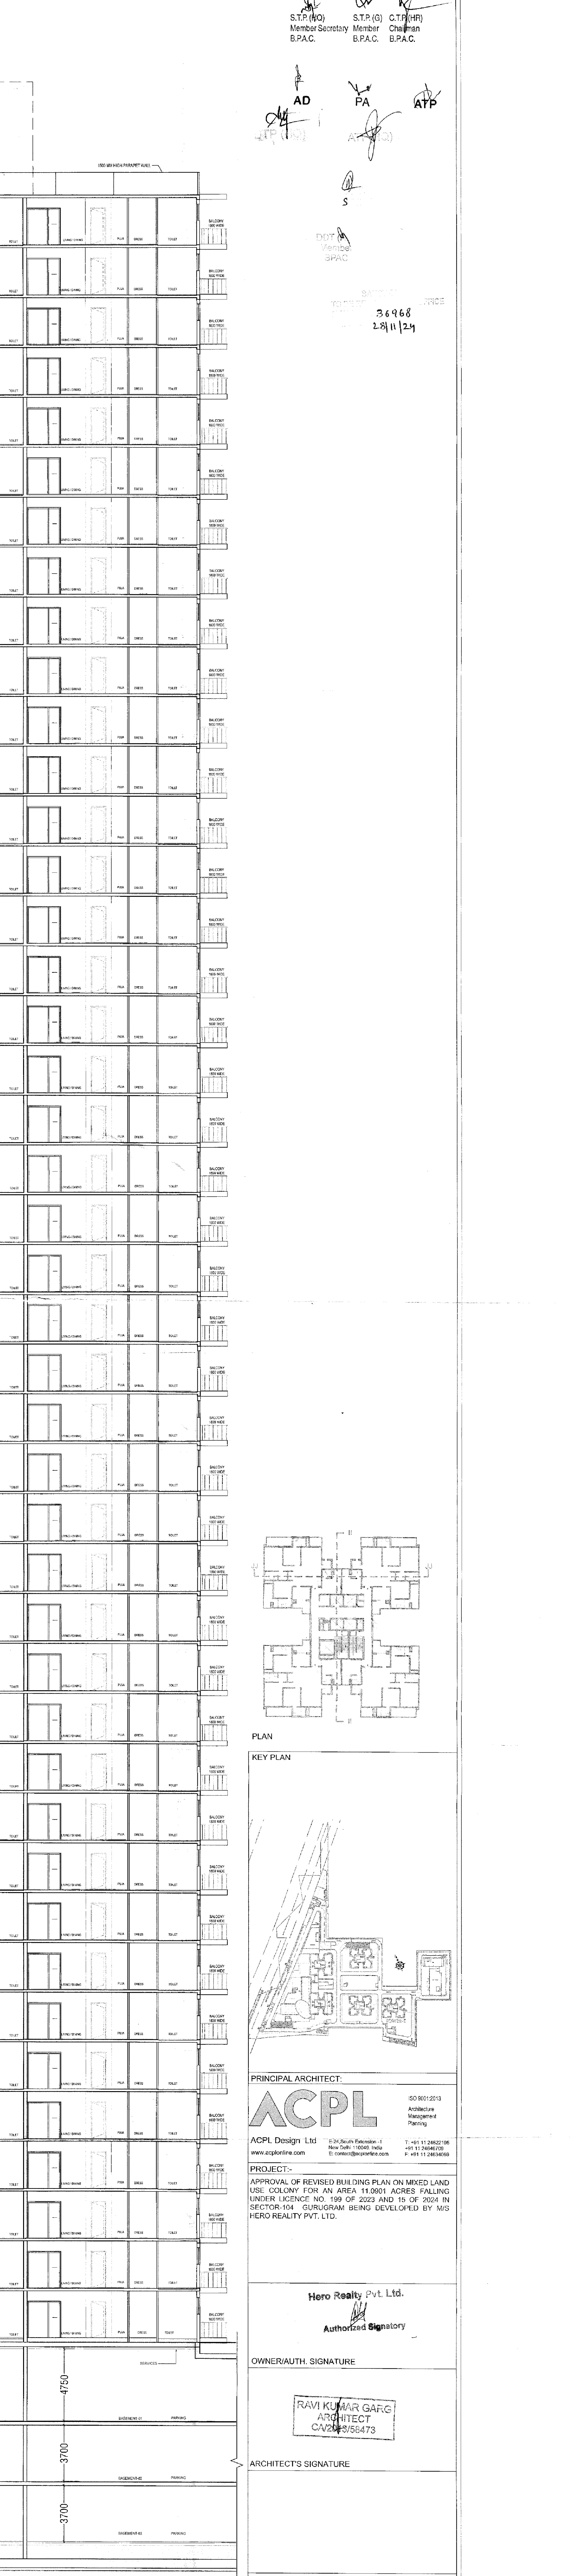
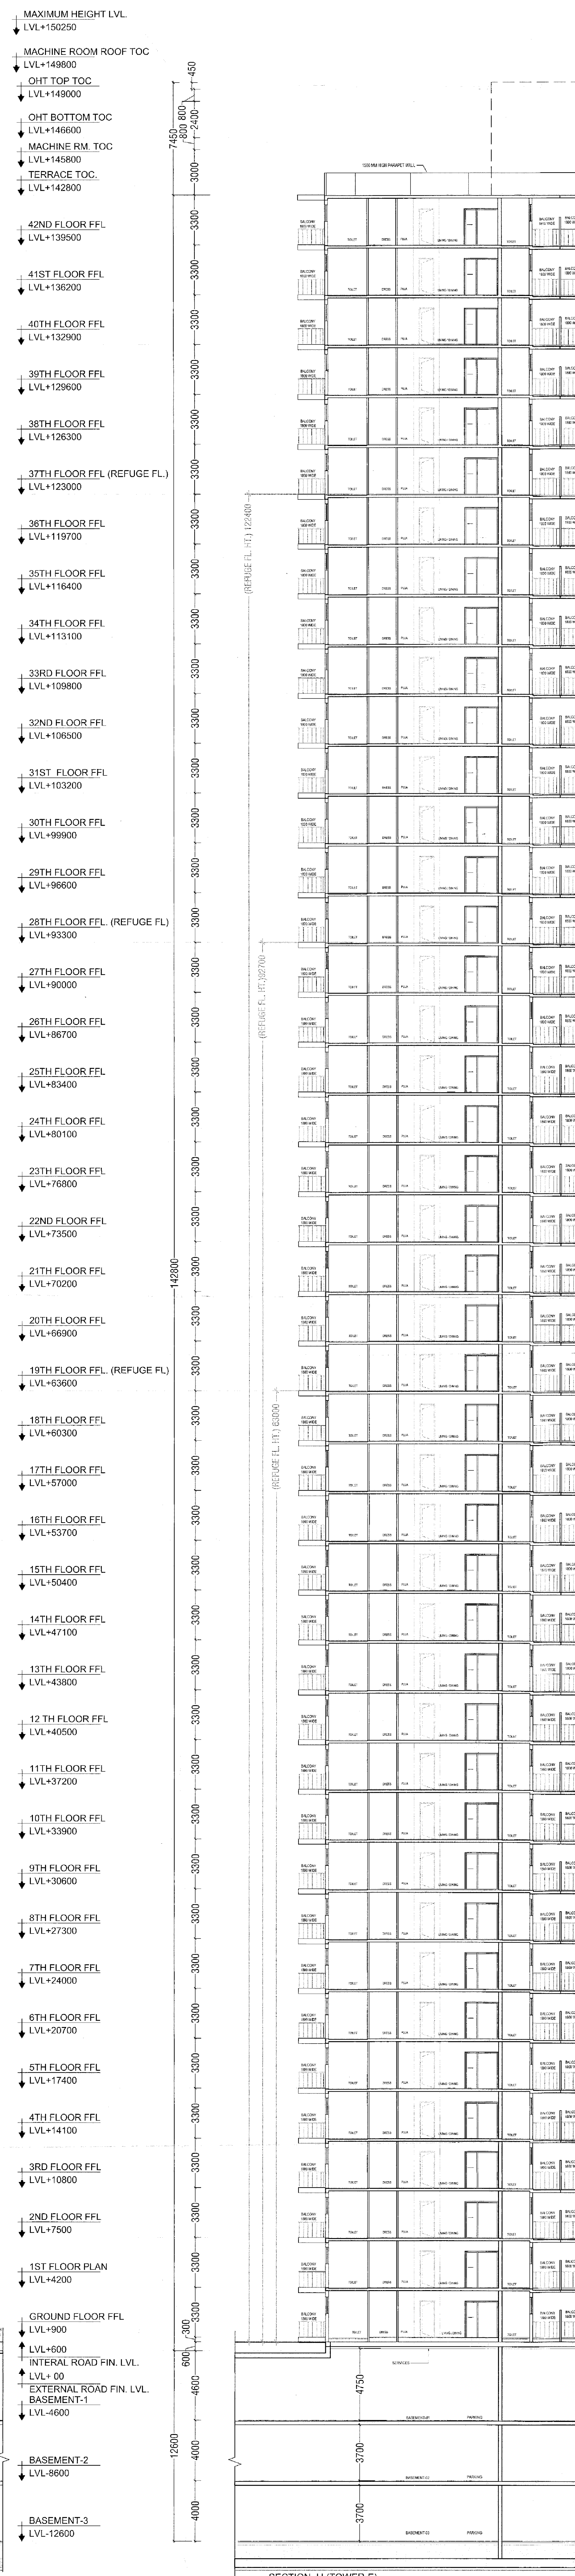


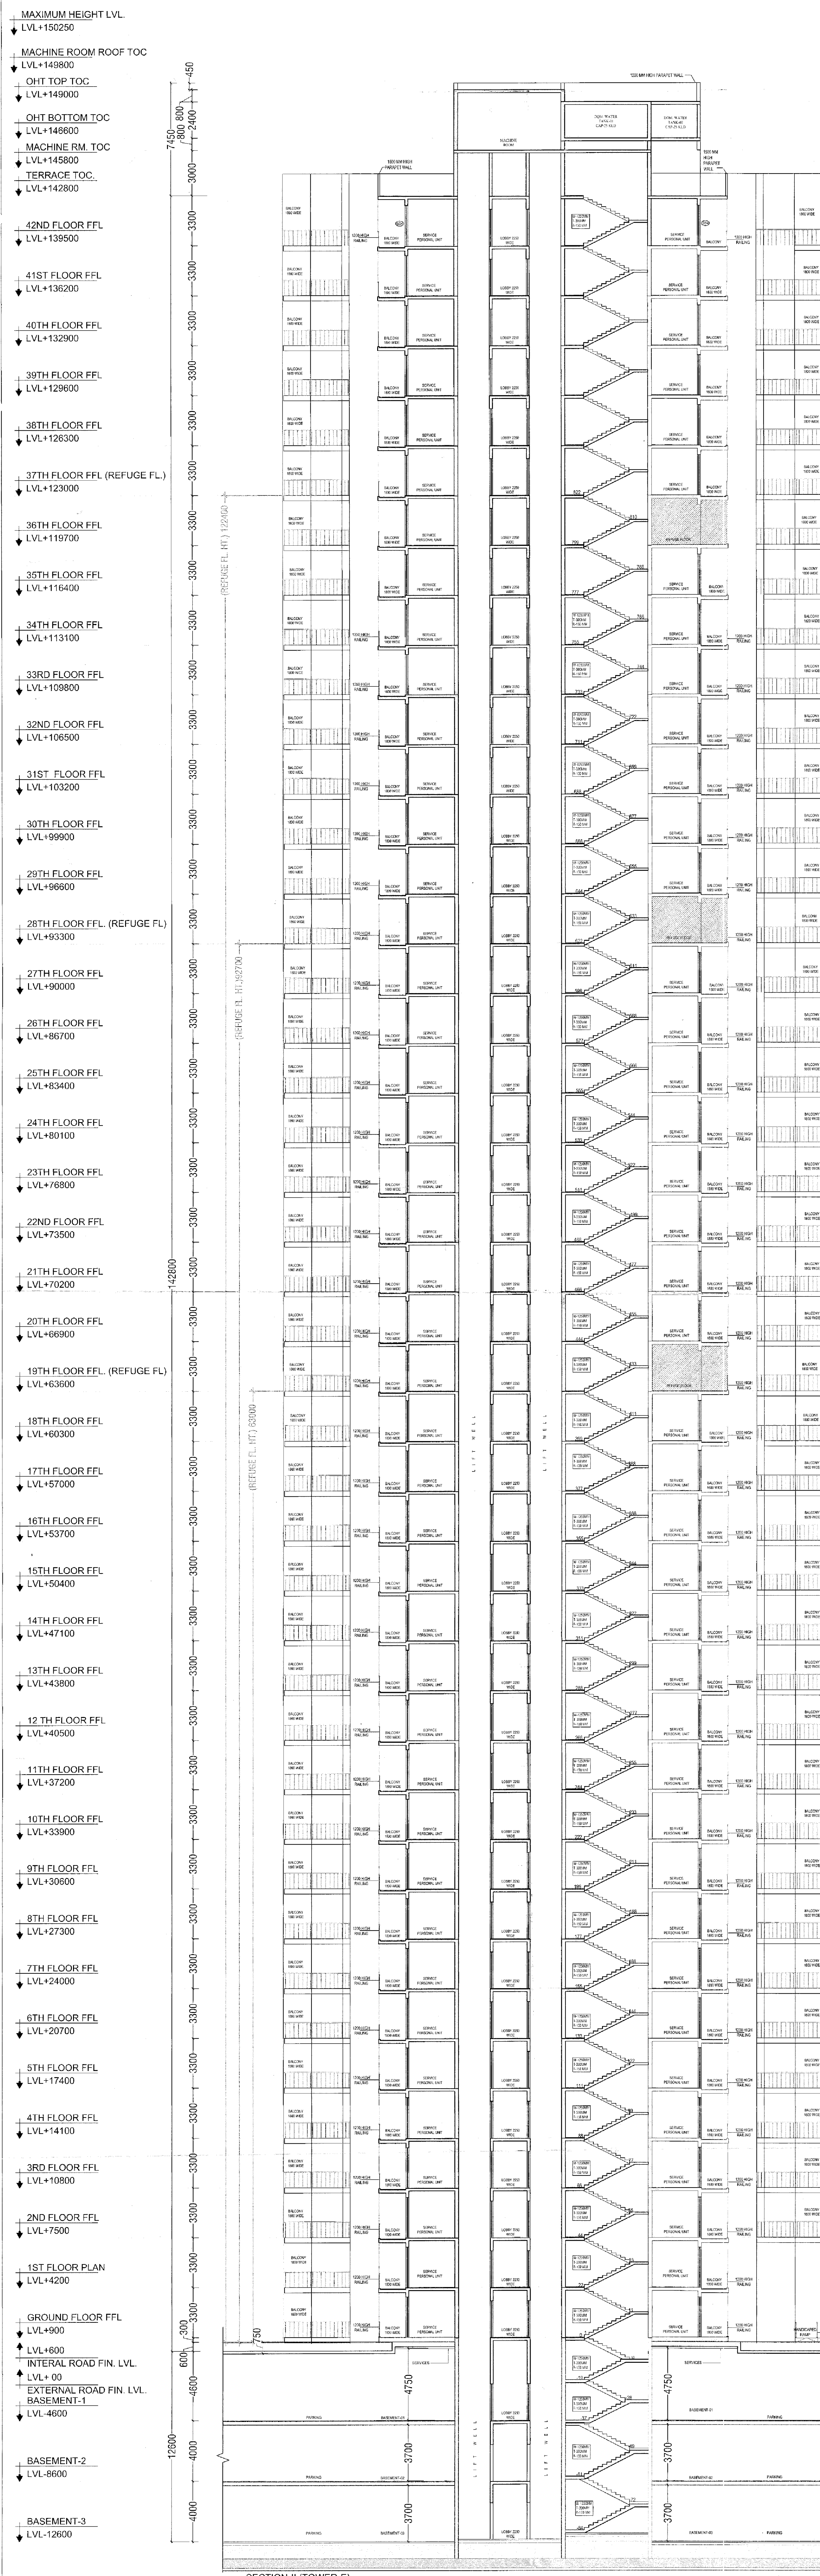

STP (M) STP (B) STP (H)
Member Secretary Member Chairman
BPAC BPAC BPAC

AD FA ATP

36968
28/11/24

PLAN

KEY PLAN

PRINCIPAL ARCHITECT:

ACPL

ACPL Design Ltd. 120/801/2012
www.acplindia.com New Delhi 110002 India T: +91 11 26262018 F: +91 11 26262019

PROJECT:-
APPROVAL OF REVISED BUILDING PLAN ON MIXED LAND
USE COLONY FOR AN AREA 11.0811 ACRES FALLING
UNDER LICENSE NO. 198 OF 2023 AND IS OF 2023 IN
SECTOR-104 GURUGRAM BEING DEVELOPED BY M/S
HERO REALTY PVT. LTD.

Hero Realty Pvt. Ltd.
Authorized Signatory

OWNER/AUTH. SIGNATURE

ARCHITECT'S SIGNATURE

DRAWING TITLE
TOWER-E
SECTION-II & SECTION-JJ

DRAWING NO-T-E-AR-06 SCALE : 1:150