
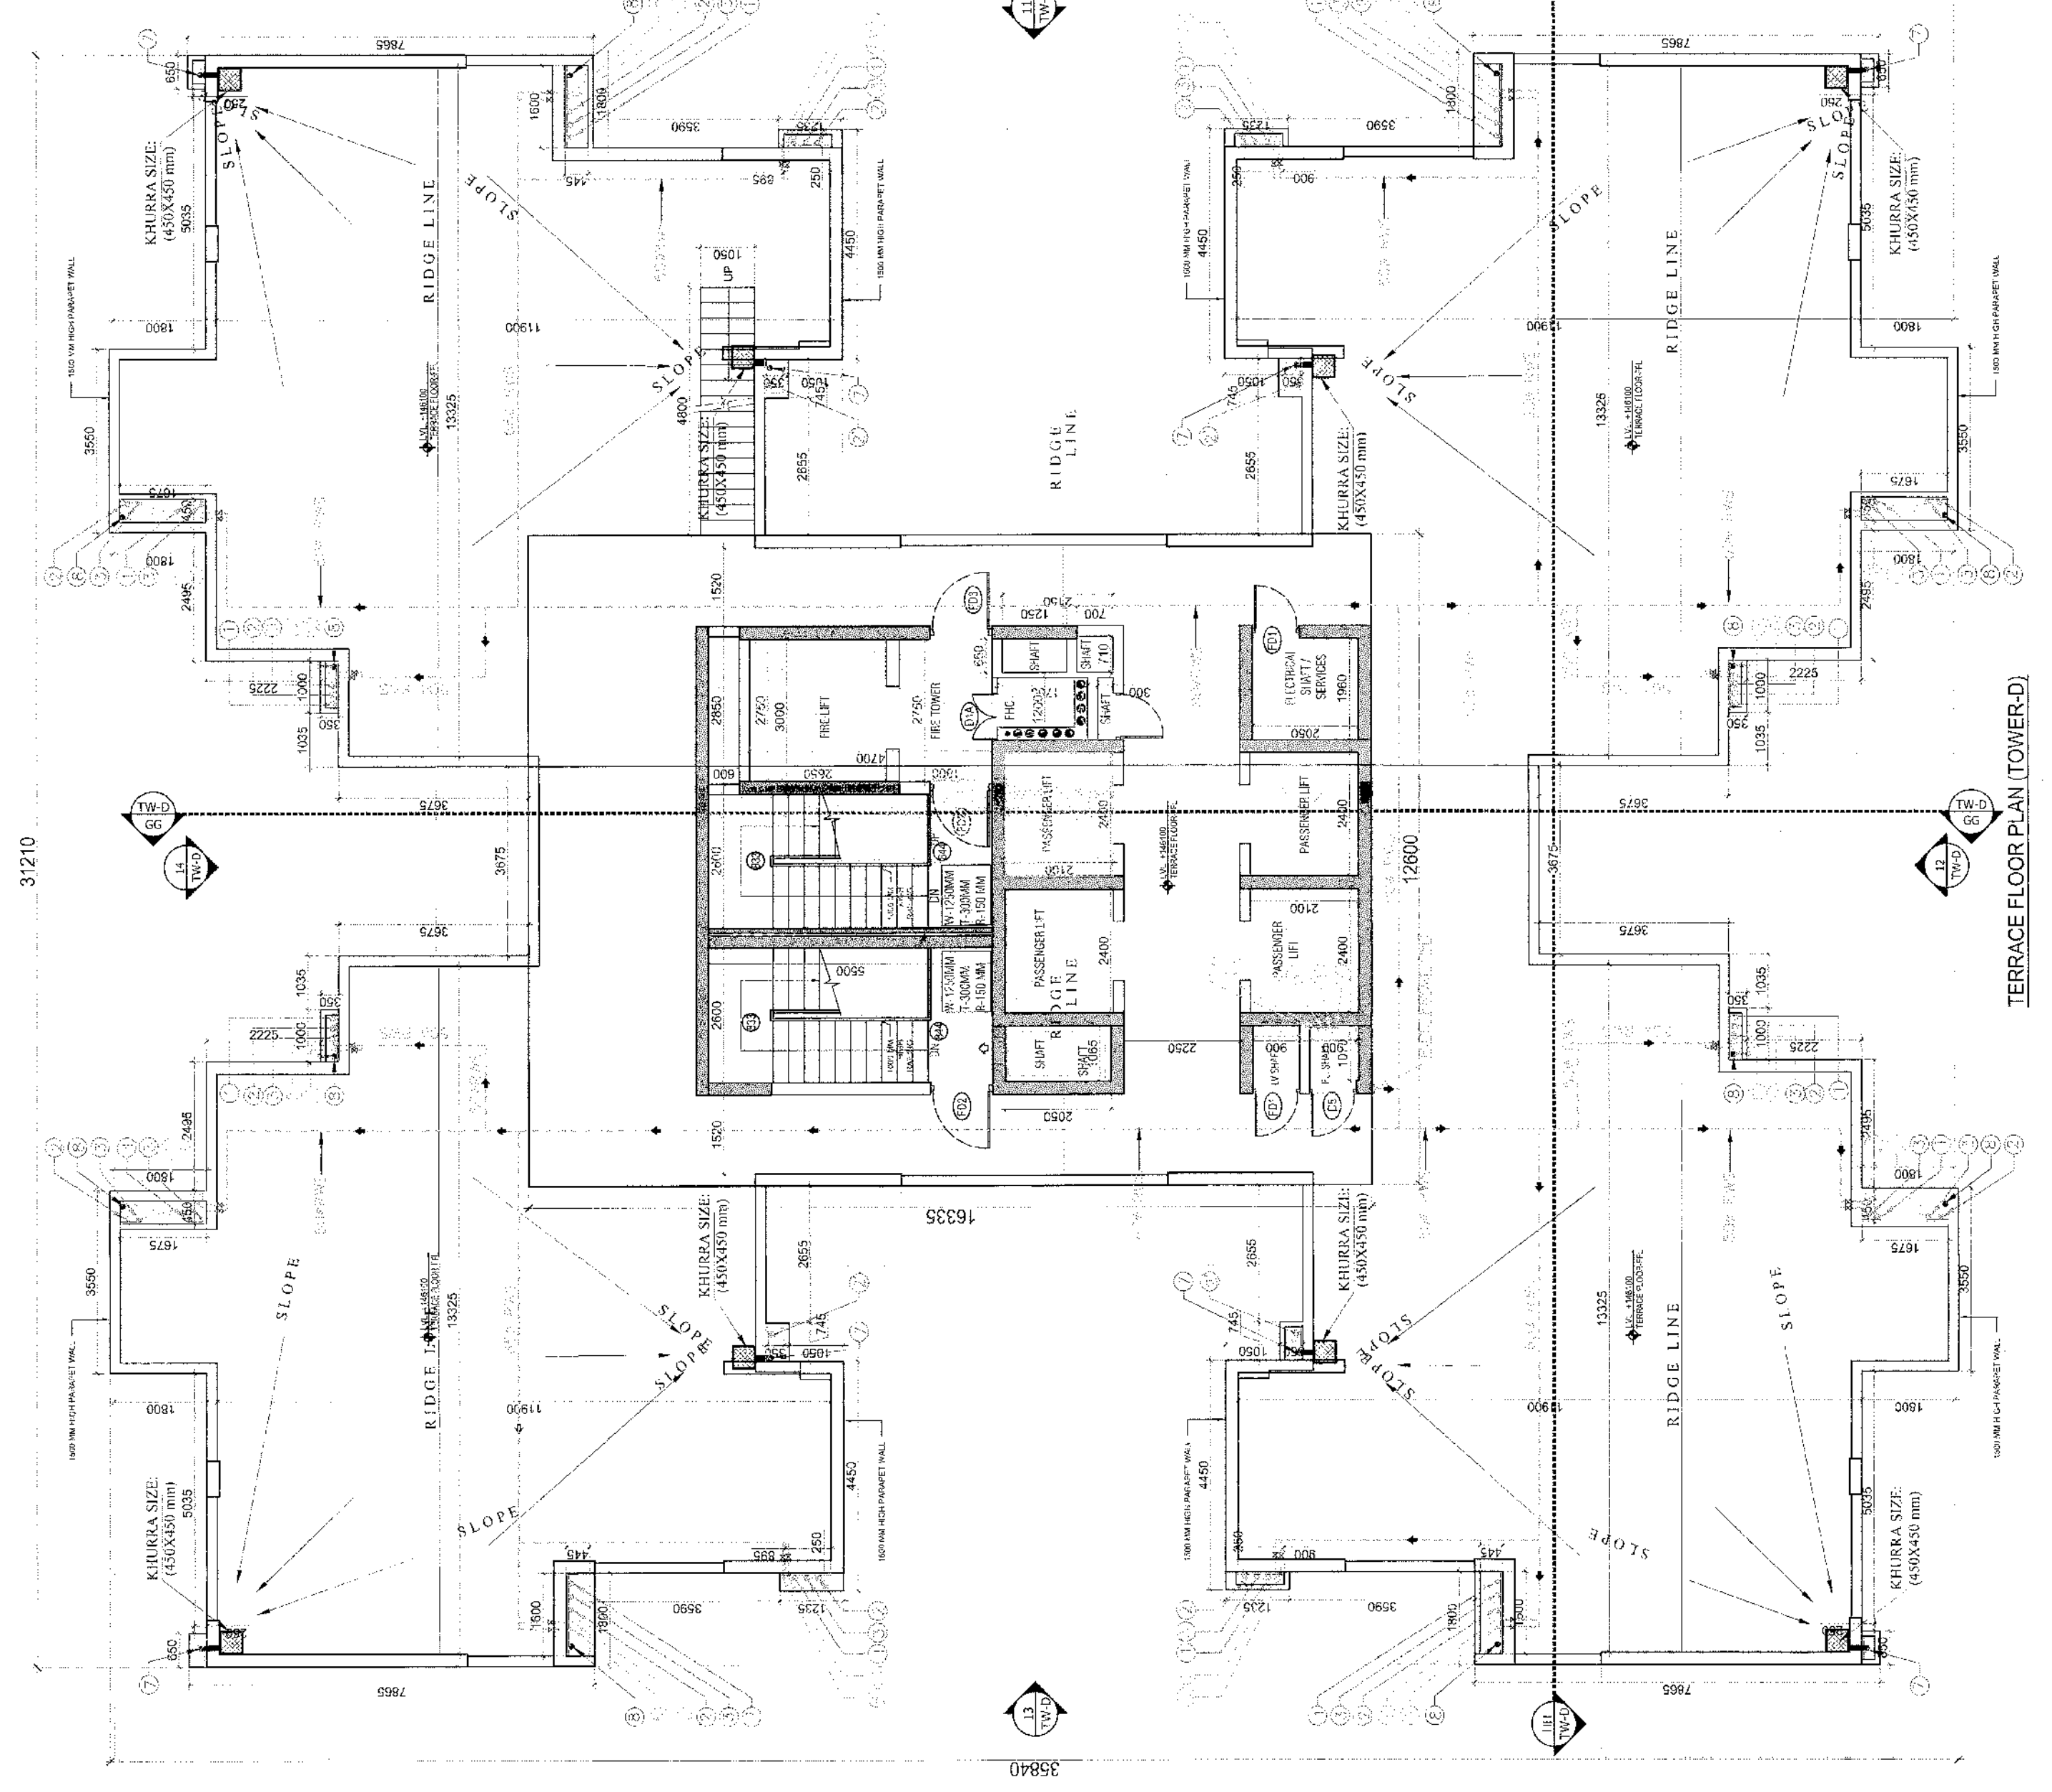
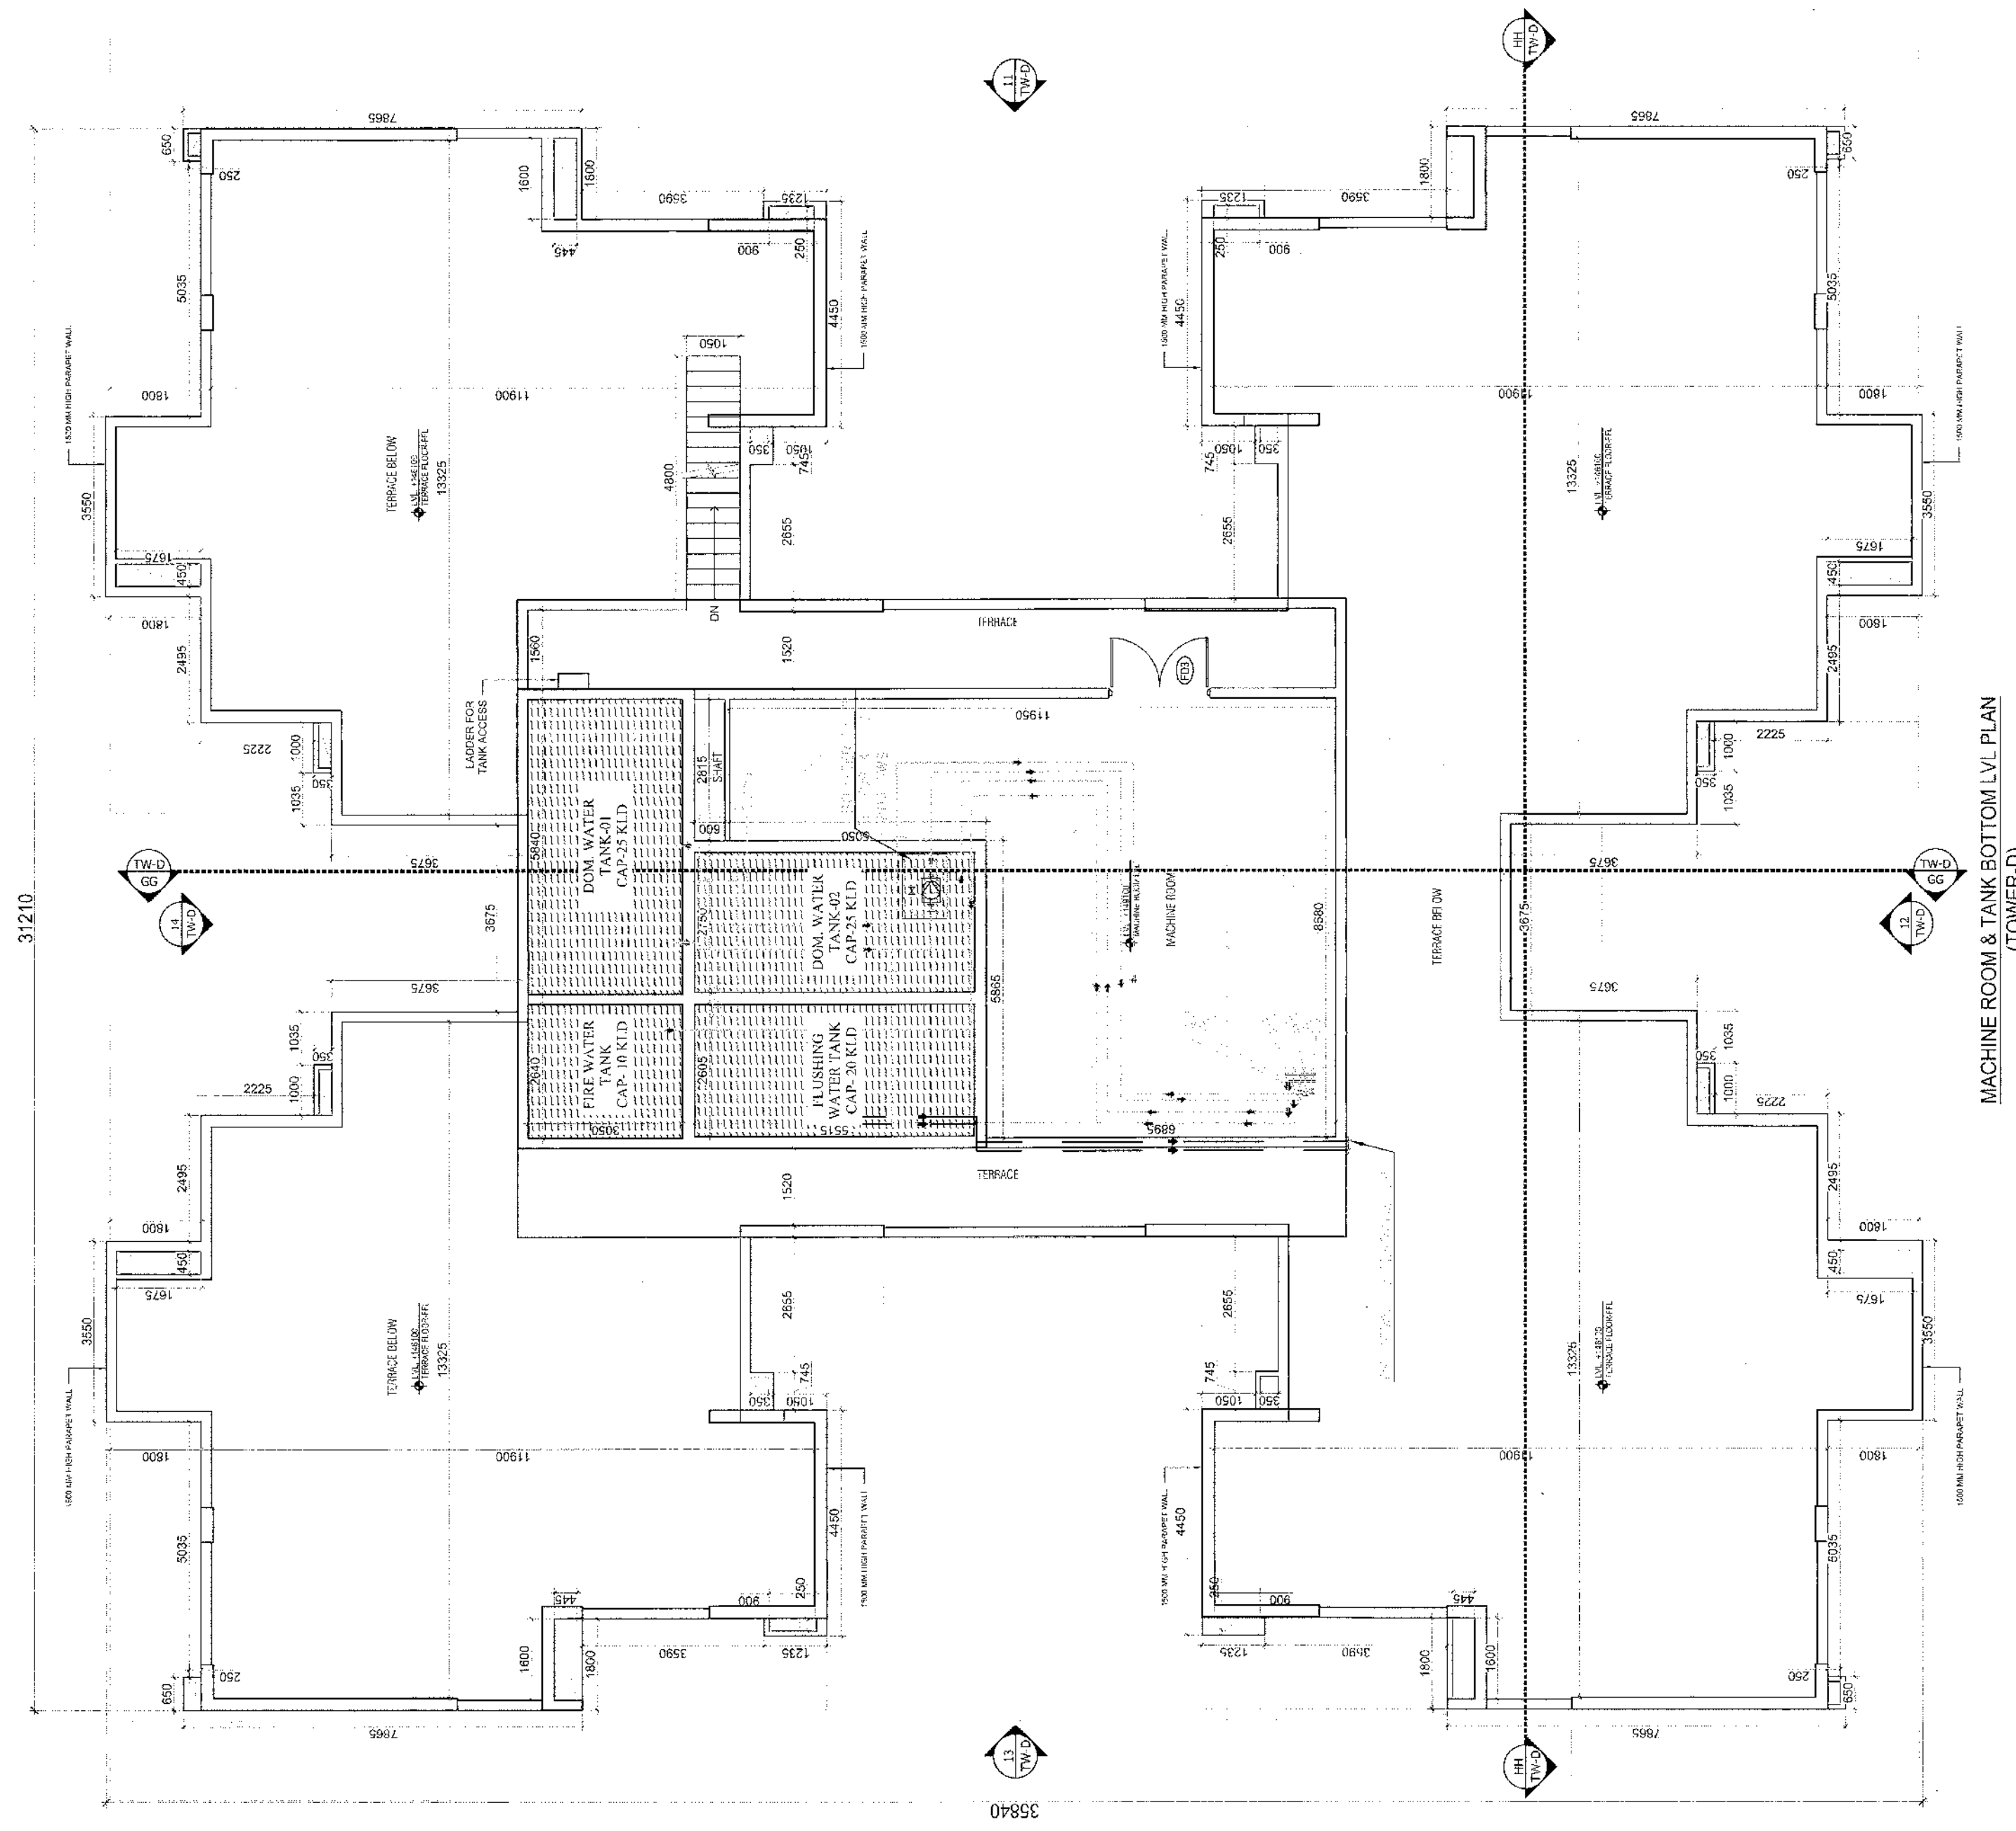
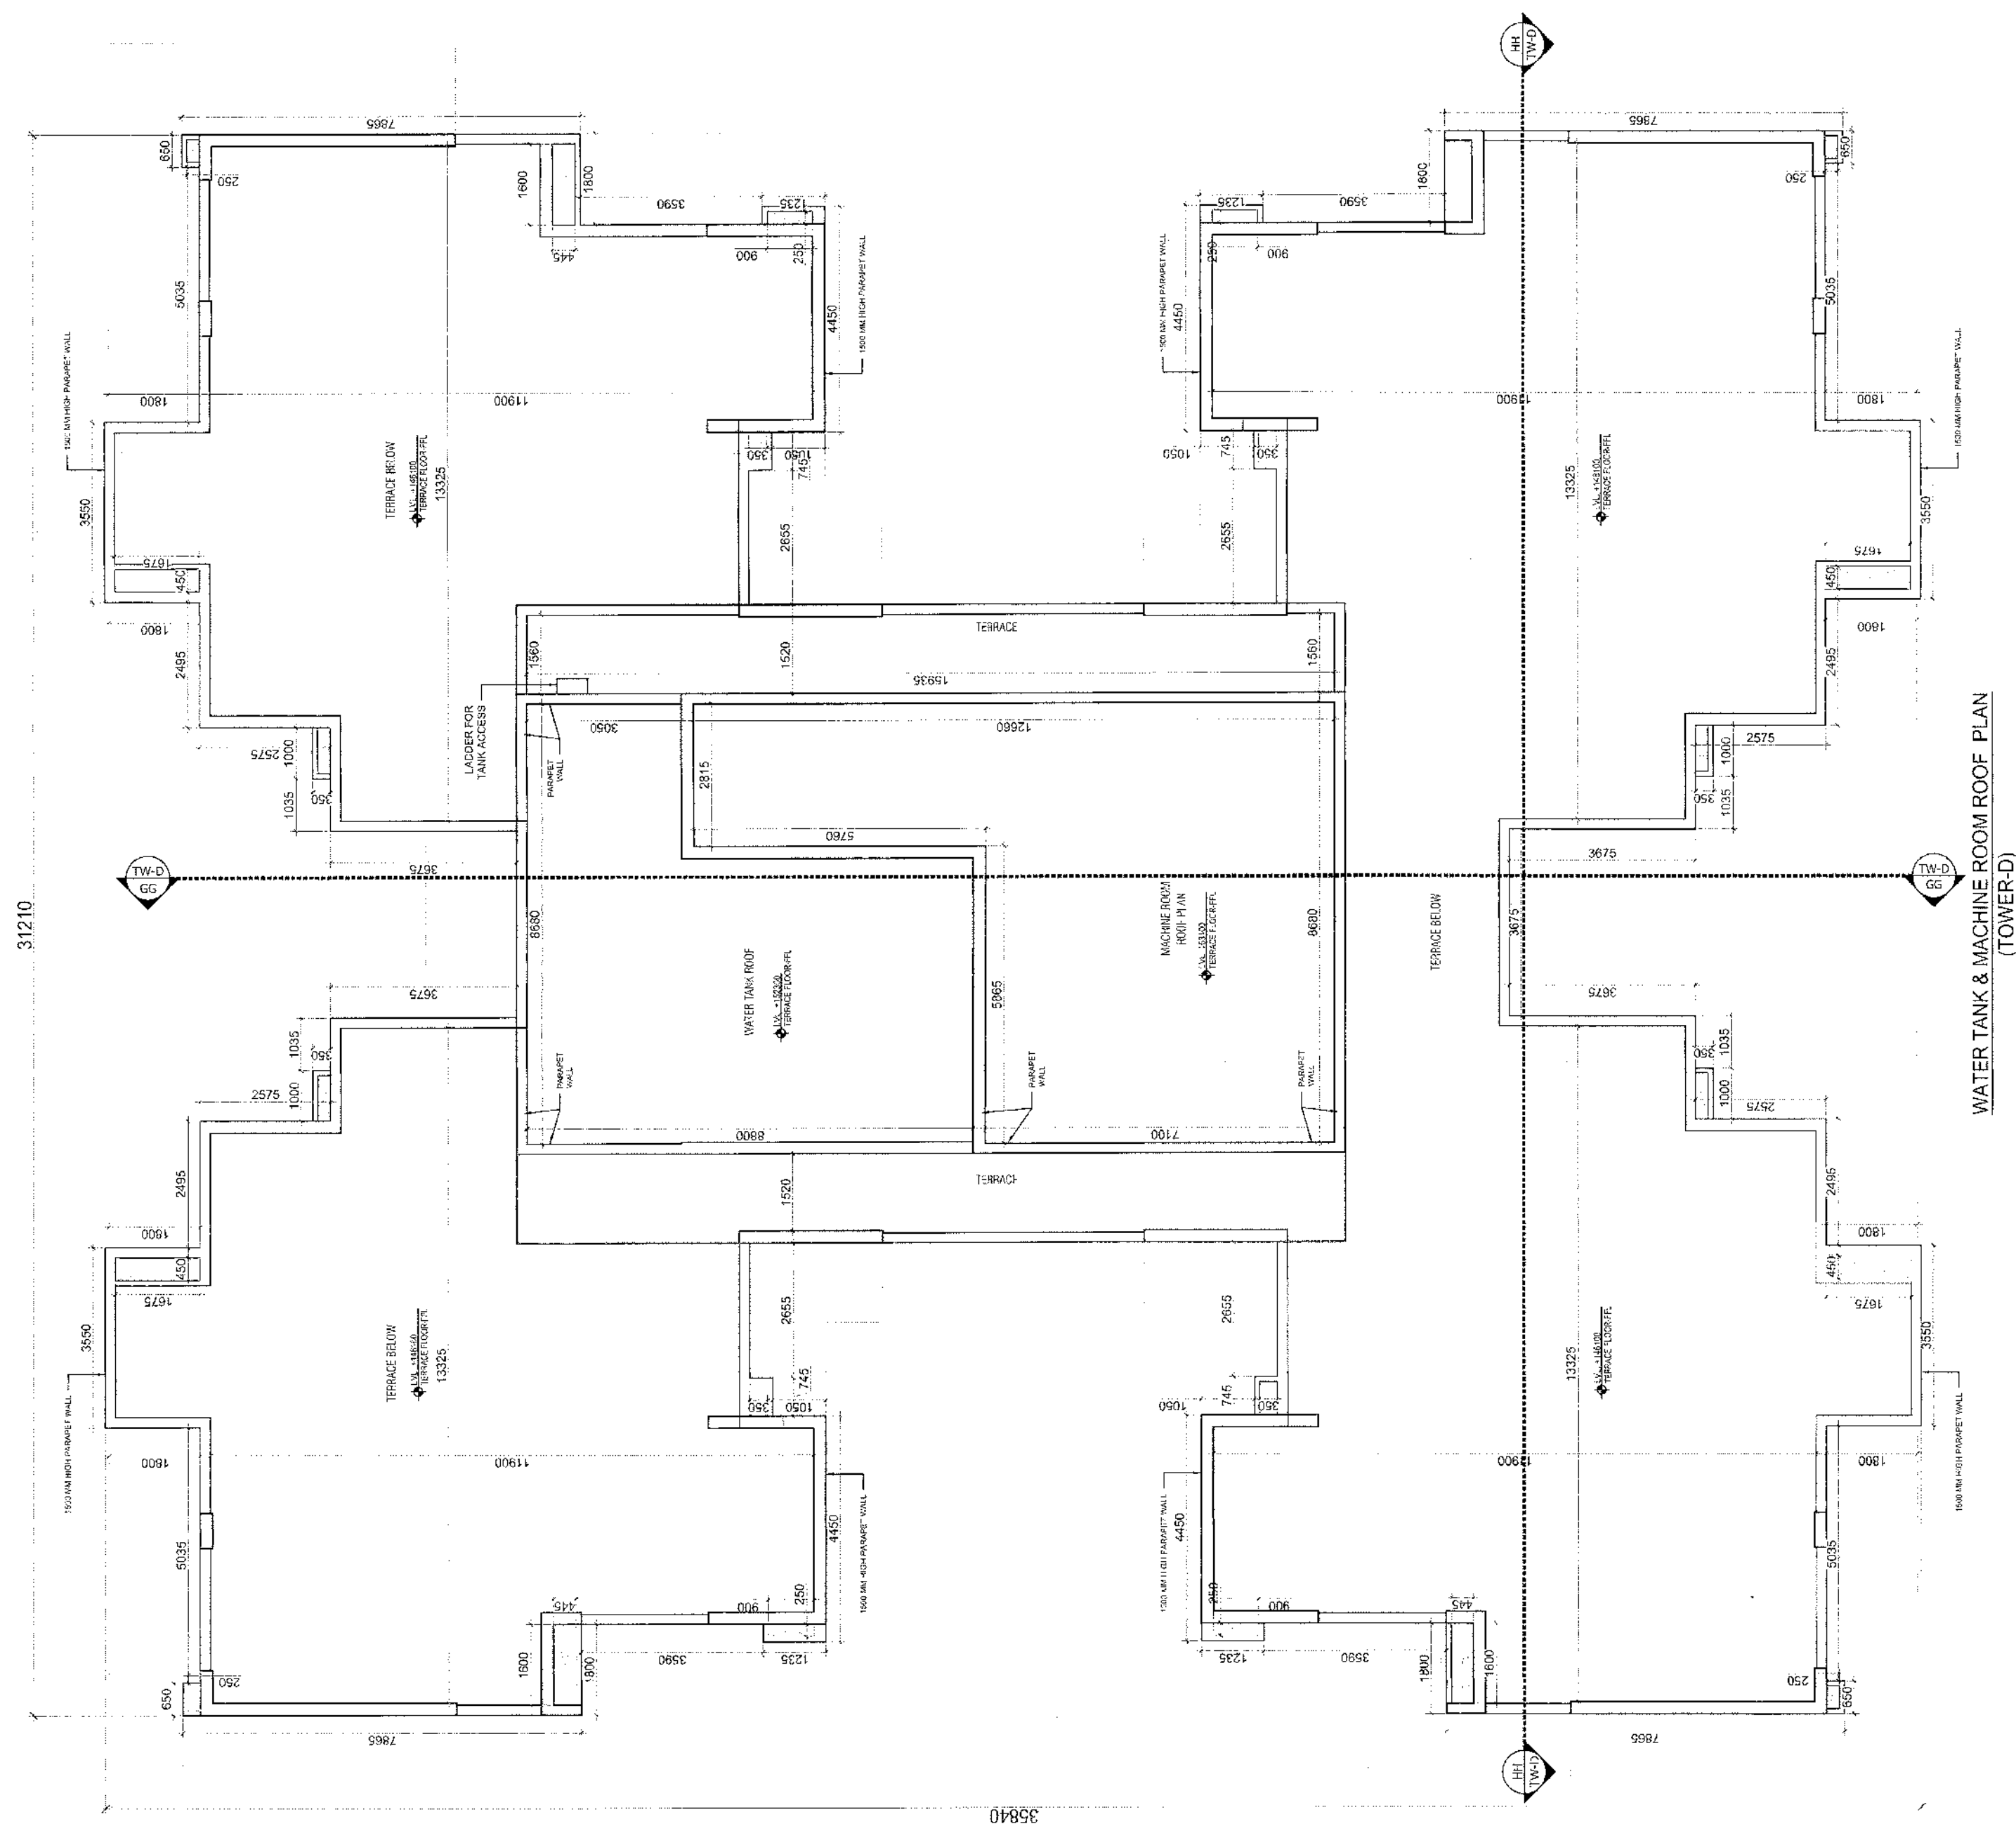


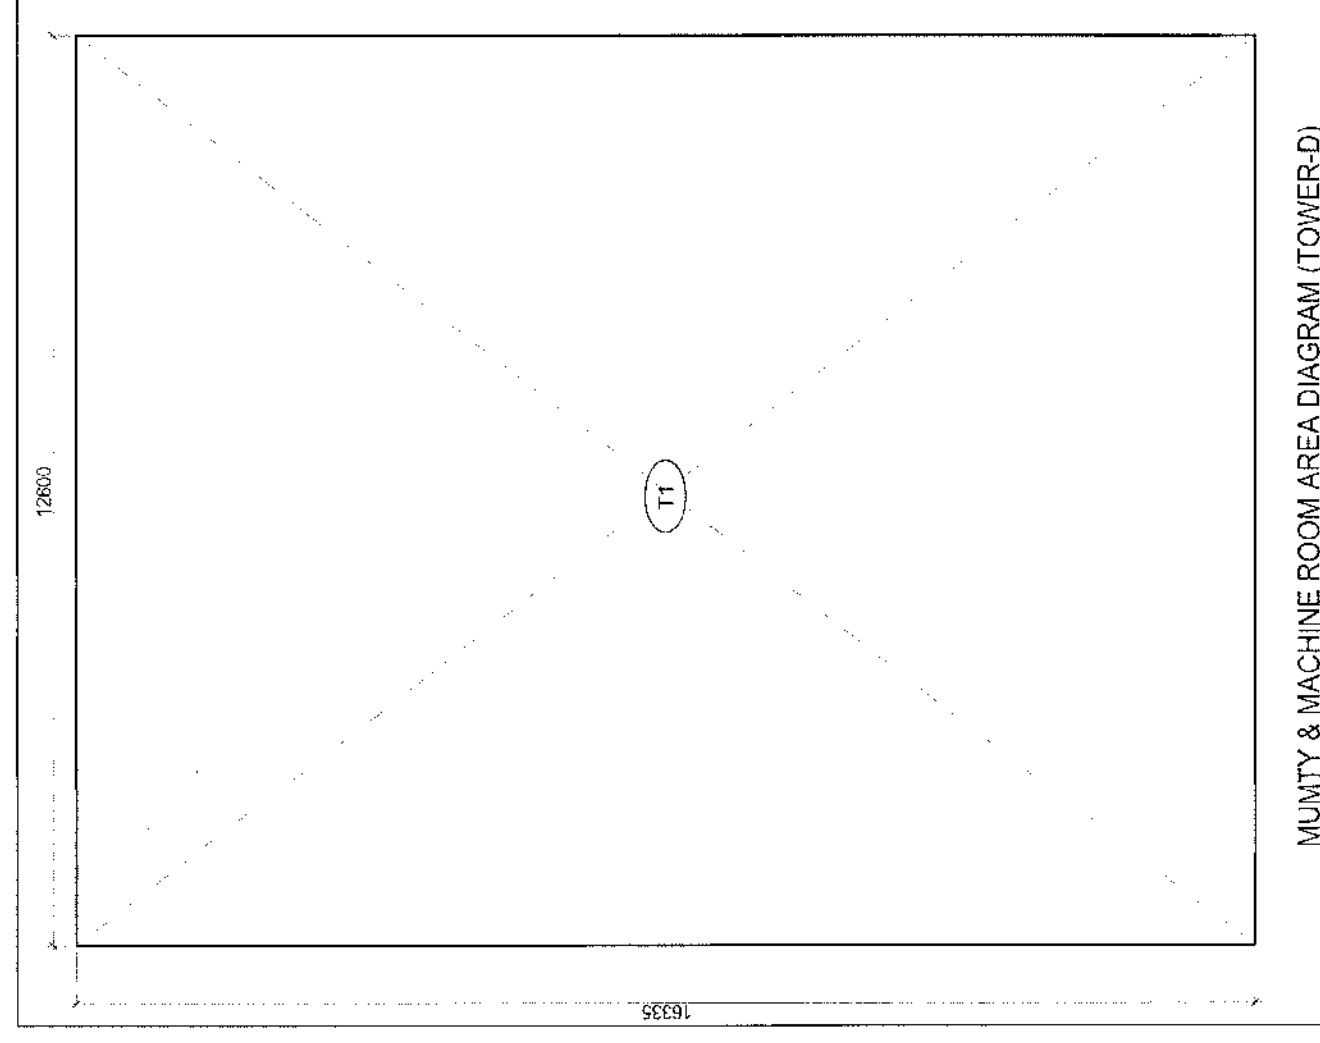


MUNITY & MACHINE ROOM AREA CALCULATIONS				
S. No.	DESCRIPTION	WIDTH	LENGHT	AREA IN SQ/MT
TOTAL ADDITION (A)				205.821

[illegible][illegible][illegible]

DRAWING TITLE TOWER-D TERRACE FLOOR, MACHINE ROOM TANK & BOTTOM LVL PLAN, MACHINE ROOM ROOF & AREA DIAGRAM	DRAWING NO. T-D-AR-05	SCALE :- 1:100
--	-----------------------	----------------