
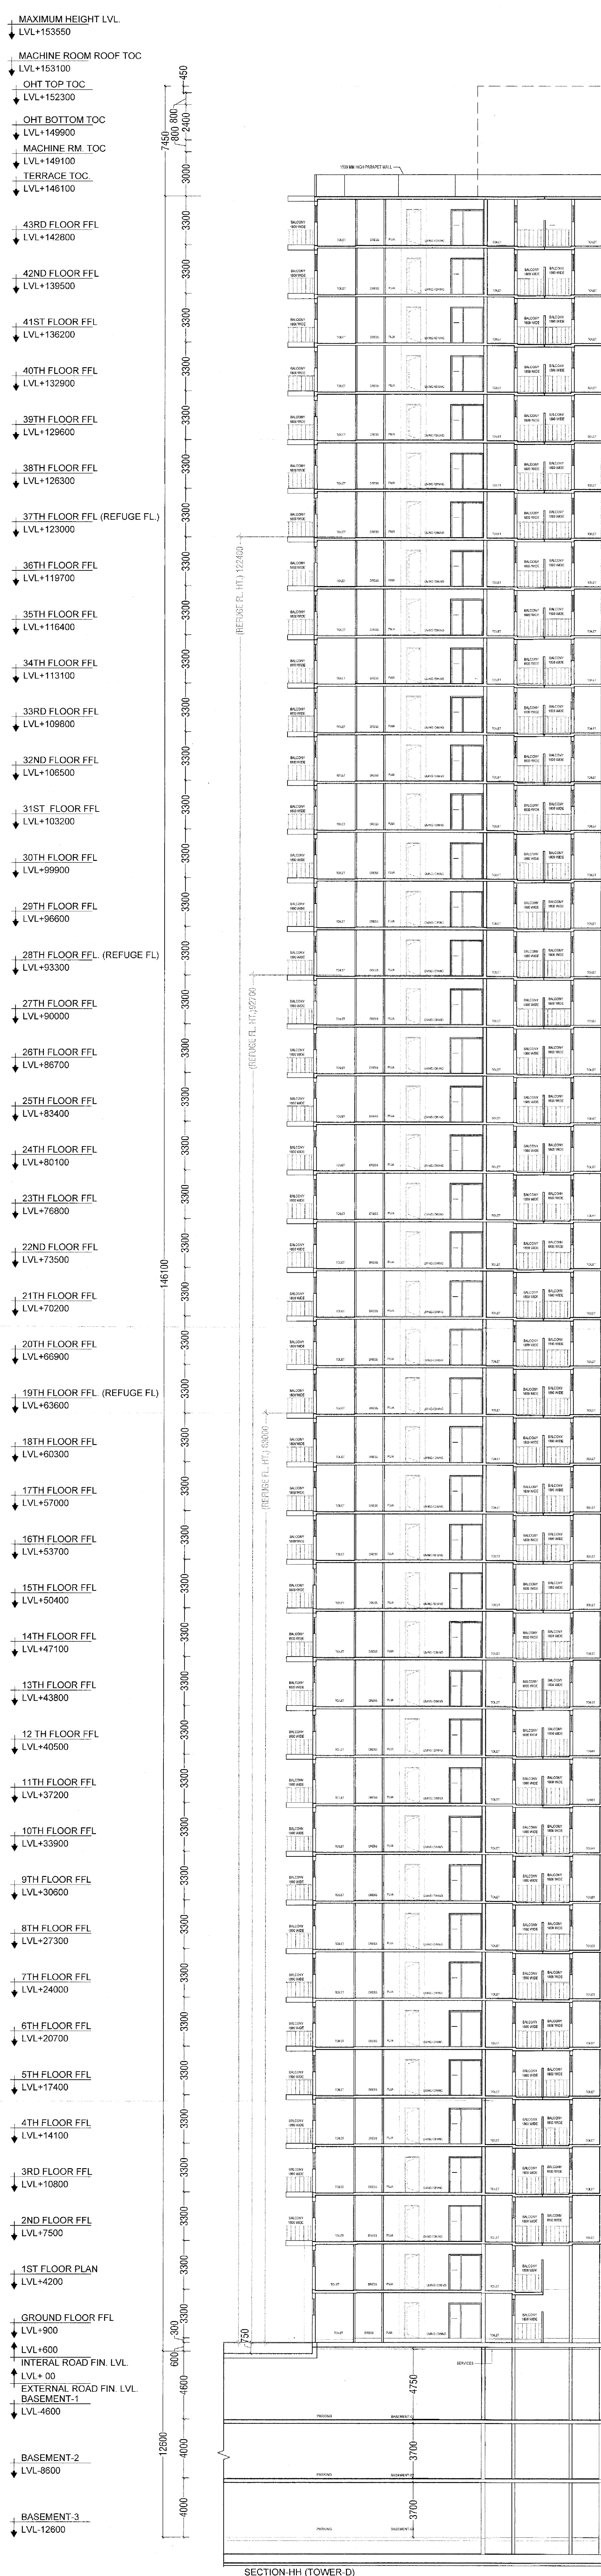


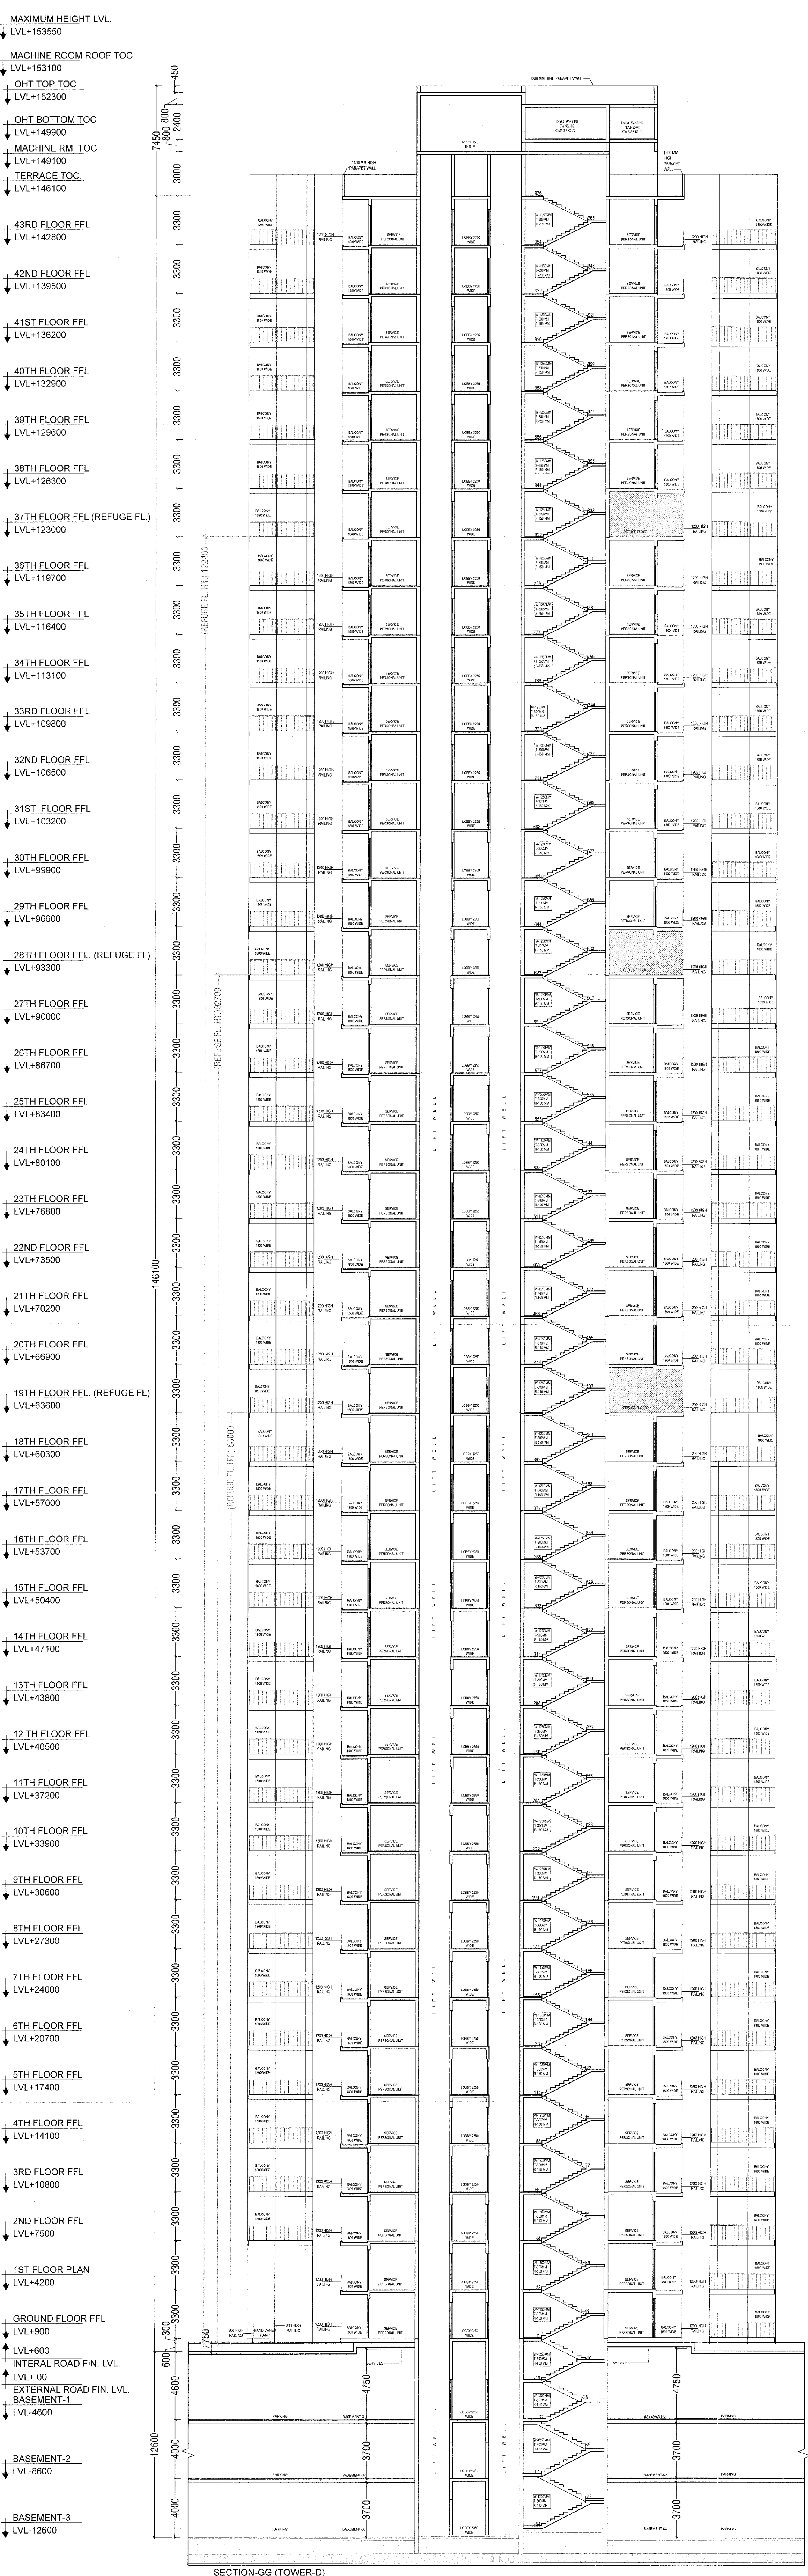

Member Secretary
B.P.A.C.

Member Chairman
B.P.A.C.

Member Secretary
B.P.A.C.

Member Chairman
B.P.A.C.

Member Secretary
B.P.A.C.

Member Chairman
B.P.A.C.

3648

20/11/24

PLAN

KEY PLAN

PRINCIPAL ARCHITECT:

ACPL

ACPL Design Ltd
1501/1502/1503
New Park Road, 1501/1502/1503
New Park Road, 1501/1502/1503
New Park Road, 1501/1502/1503

PROJECT:

APPROVAL OF REVISED BUILDING PLAN ON MIXED LAND USE COLONY FOR AN AREA 11.001 ACRES FALLING UNDER LICENSE NO. 159 OF 2023 AND 16 OF 2024 IN SECTOR-104, GURUGRAM BEING DEVELOPED BY M/S HERO REALTY PVT. LTD.

Hero Realty Pvt. Ltd.
Authorized Signatory

OWNER/AUTH. SIGNATURE

RAVI KUMAR GARG
ARCHITECT
CA/2019/69473

ARCHITECT'S SIGNATURE

DRAWING TITLE
TOWER-D
SECTION-GG & SECTION-HH

DRAWING NO T-D-AR-06 SCALE : 1:150