


**PROJECT:-**  
**PROPOSED LAYOUT CUM DEMARCATION PLAN**  
**FOR AFFORDABLE PLOTTED COLONY**  
 MEASURING 15.40625 ACRES UNDER DEEN  
 DAYAL JAN AWAS YOUNA AT SECTOR-2A, TEHSIL  
 KHARKHODA, DISTT. SONEPAT HARYANA BEING  
 DEVELOPED BY MR NARENDR GEHLOU  
 (LICENCE NO OF 76 / 2023 DT. 07.04.23)

**AREA OF LAND APPLIED FOR LICENSE** = 15.40625 ACRE

**AREA STATEMENT**

DESCRIPTION	AREA
1. TOTAL AREA OF THE SCHEME	= 62345.783sqm or 15.40625
2. AREA UNDER 12M WIDE SERVICE ROAD	= 1786.293sqm or 0.4414
3. AREA UNDER 24M ROAD WIDENING	= 818.149sqm or 0.20242
4. TOTAL NET SCHEME AREA	= 62345.783sqm or 15.40625
5. PROPOSED AREA UNDER RESIDENTIAL PLOTS	= 36011.23 sqms(8.886657.76%)
6. PROPOSED AREA UNDER COMMERCIAL USE	= 1485.02sqm (2.40%)
7. PERMISSIBLE AREA TO BE TRANSFERRED FREE OF COST TO THE GOVT FOR PROVISION OF COMMUNITY FACILITIES	= 4738.897sqm(1.17(7.601%))
8. PROPOSED AREA TO BE TRANSFERRED FREE OF COST TO THE GOVT FOR PROVISION OF COMMUNITY FACILITIES	= 1.54063 (10.0%)
9. PROPOSED AREA TO BE TRANSFERRED FREE OF COST TO THE GOVT FOR PROVISION OF COMMUNITY FACILITIES	= 6234.678 sqm
10. PROPOSED AREA TO BE TRANSFERRED FREE OF COST TO THE GOVT FOR PROVISION OF COMMUNITY FACILITIES	= 1.544266 (10.026%)


JD SD PA ATP DTP

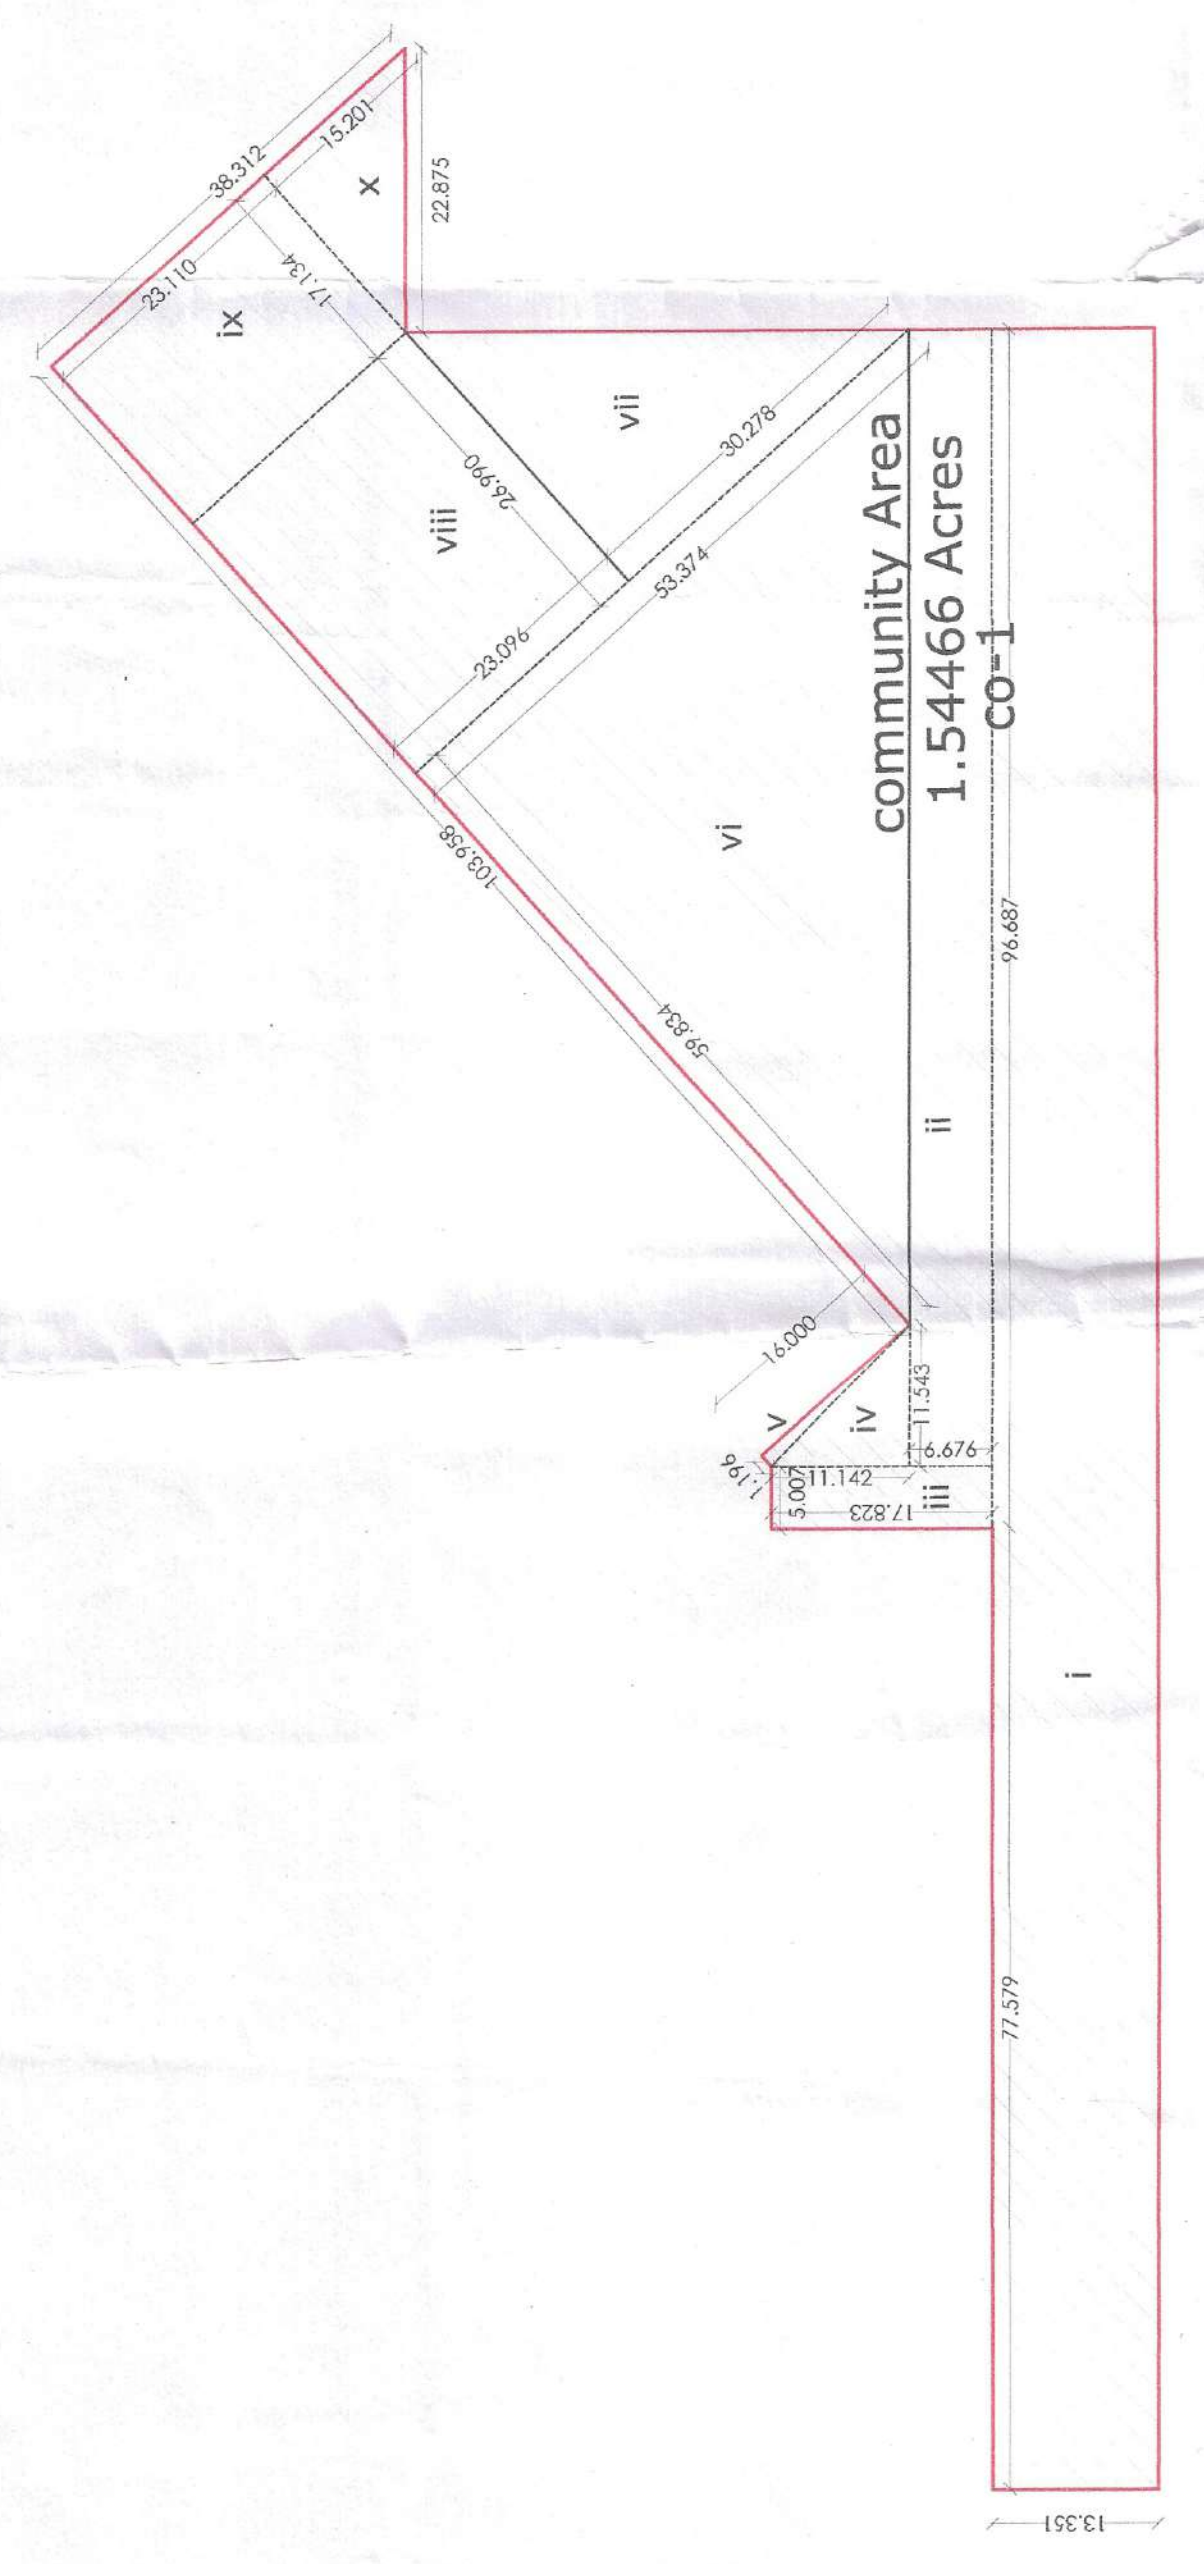


community Area  
1.54466 Acres  
CO-1

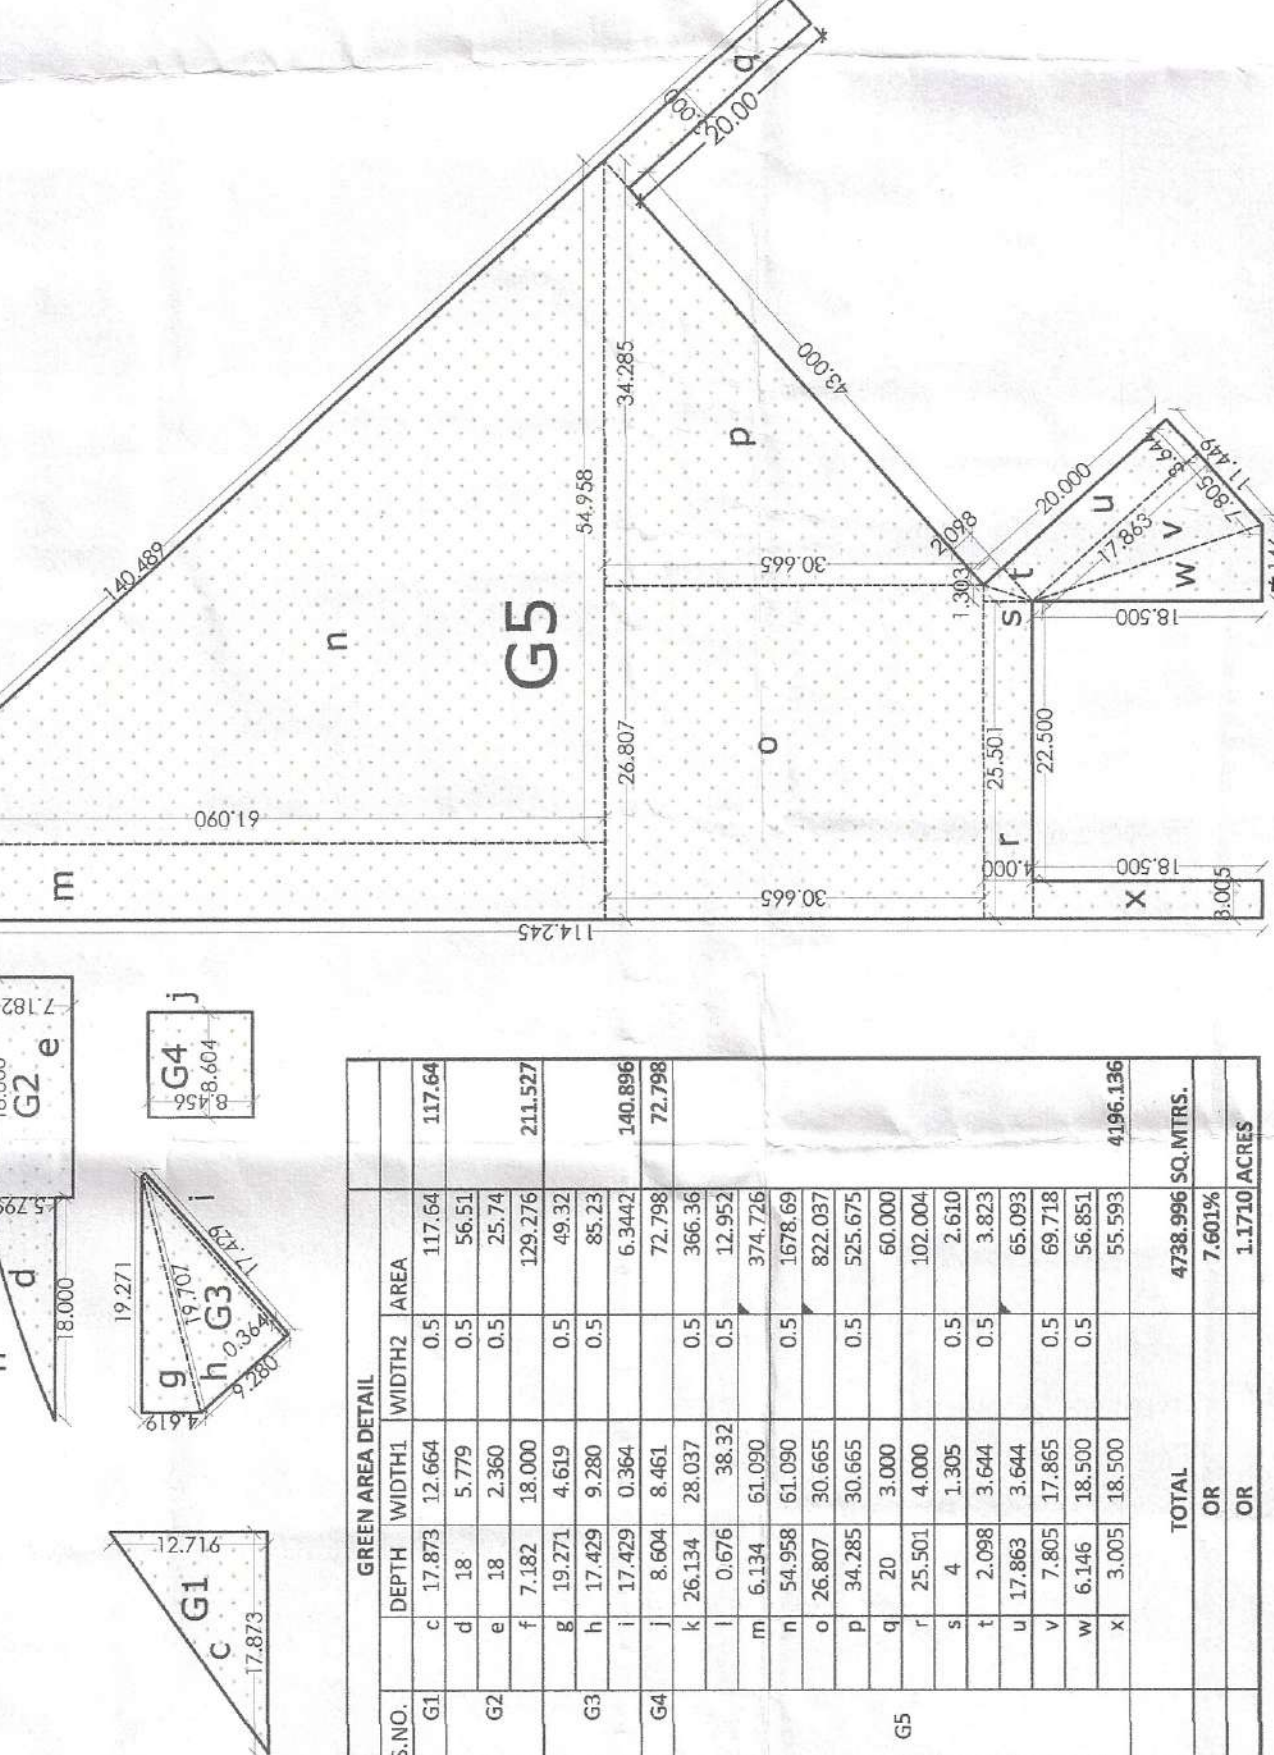

**GREEN AREA DETAIL**



LEGEND	
<span style="border: 1px solid red; display: inline-block; width: 15px; height: 15px;"></span>	SITE BOUNDARY
<span style="border: 1px solid black; display: inline-block; width: 15px; height: 15px;"></span>	COMMUNITY FACILITY SHOWN THUS
<span style="border: 1px dashed black; display: inline-block; width: 15px; height: 15px;"></span>	COMMERCIAL SHOWN THUS
<span style="border: 1px dotted black; display: inline-block; width: 15px; height: 15px;"></span>	GREEN SHOWN THUS


**DRAWING TITLE:**  
 LAYOUT CUM DEMARCATION PLAN  
 KHARKHODA : SECTOR-2A

**ARCHITECT:**  
 For PERMANENTIA

**OWNER:**  
 NARENDR

**SCALE:** 1:1000

**DRG. NO:** ID-01

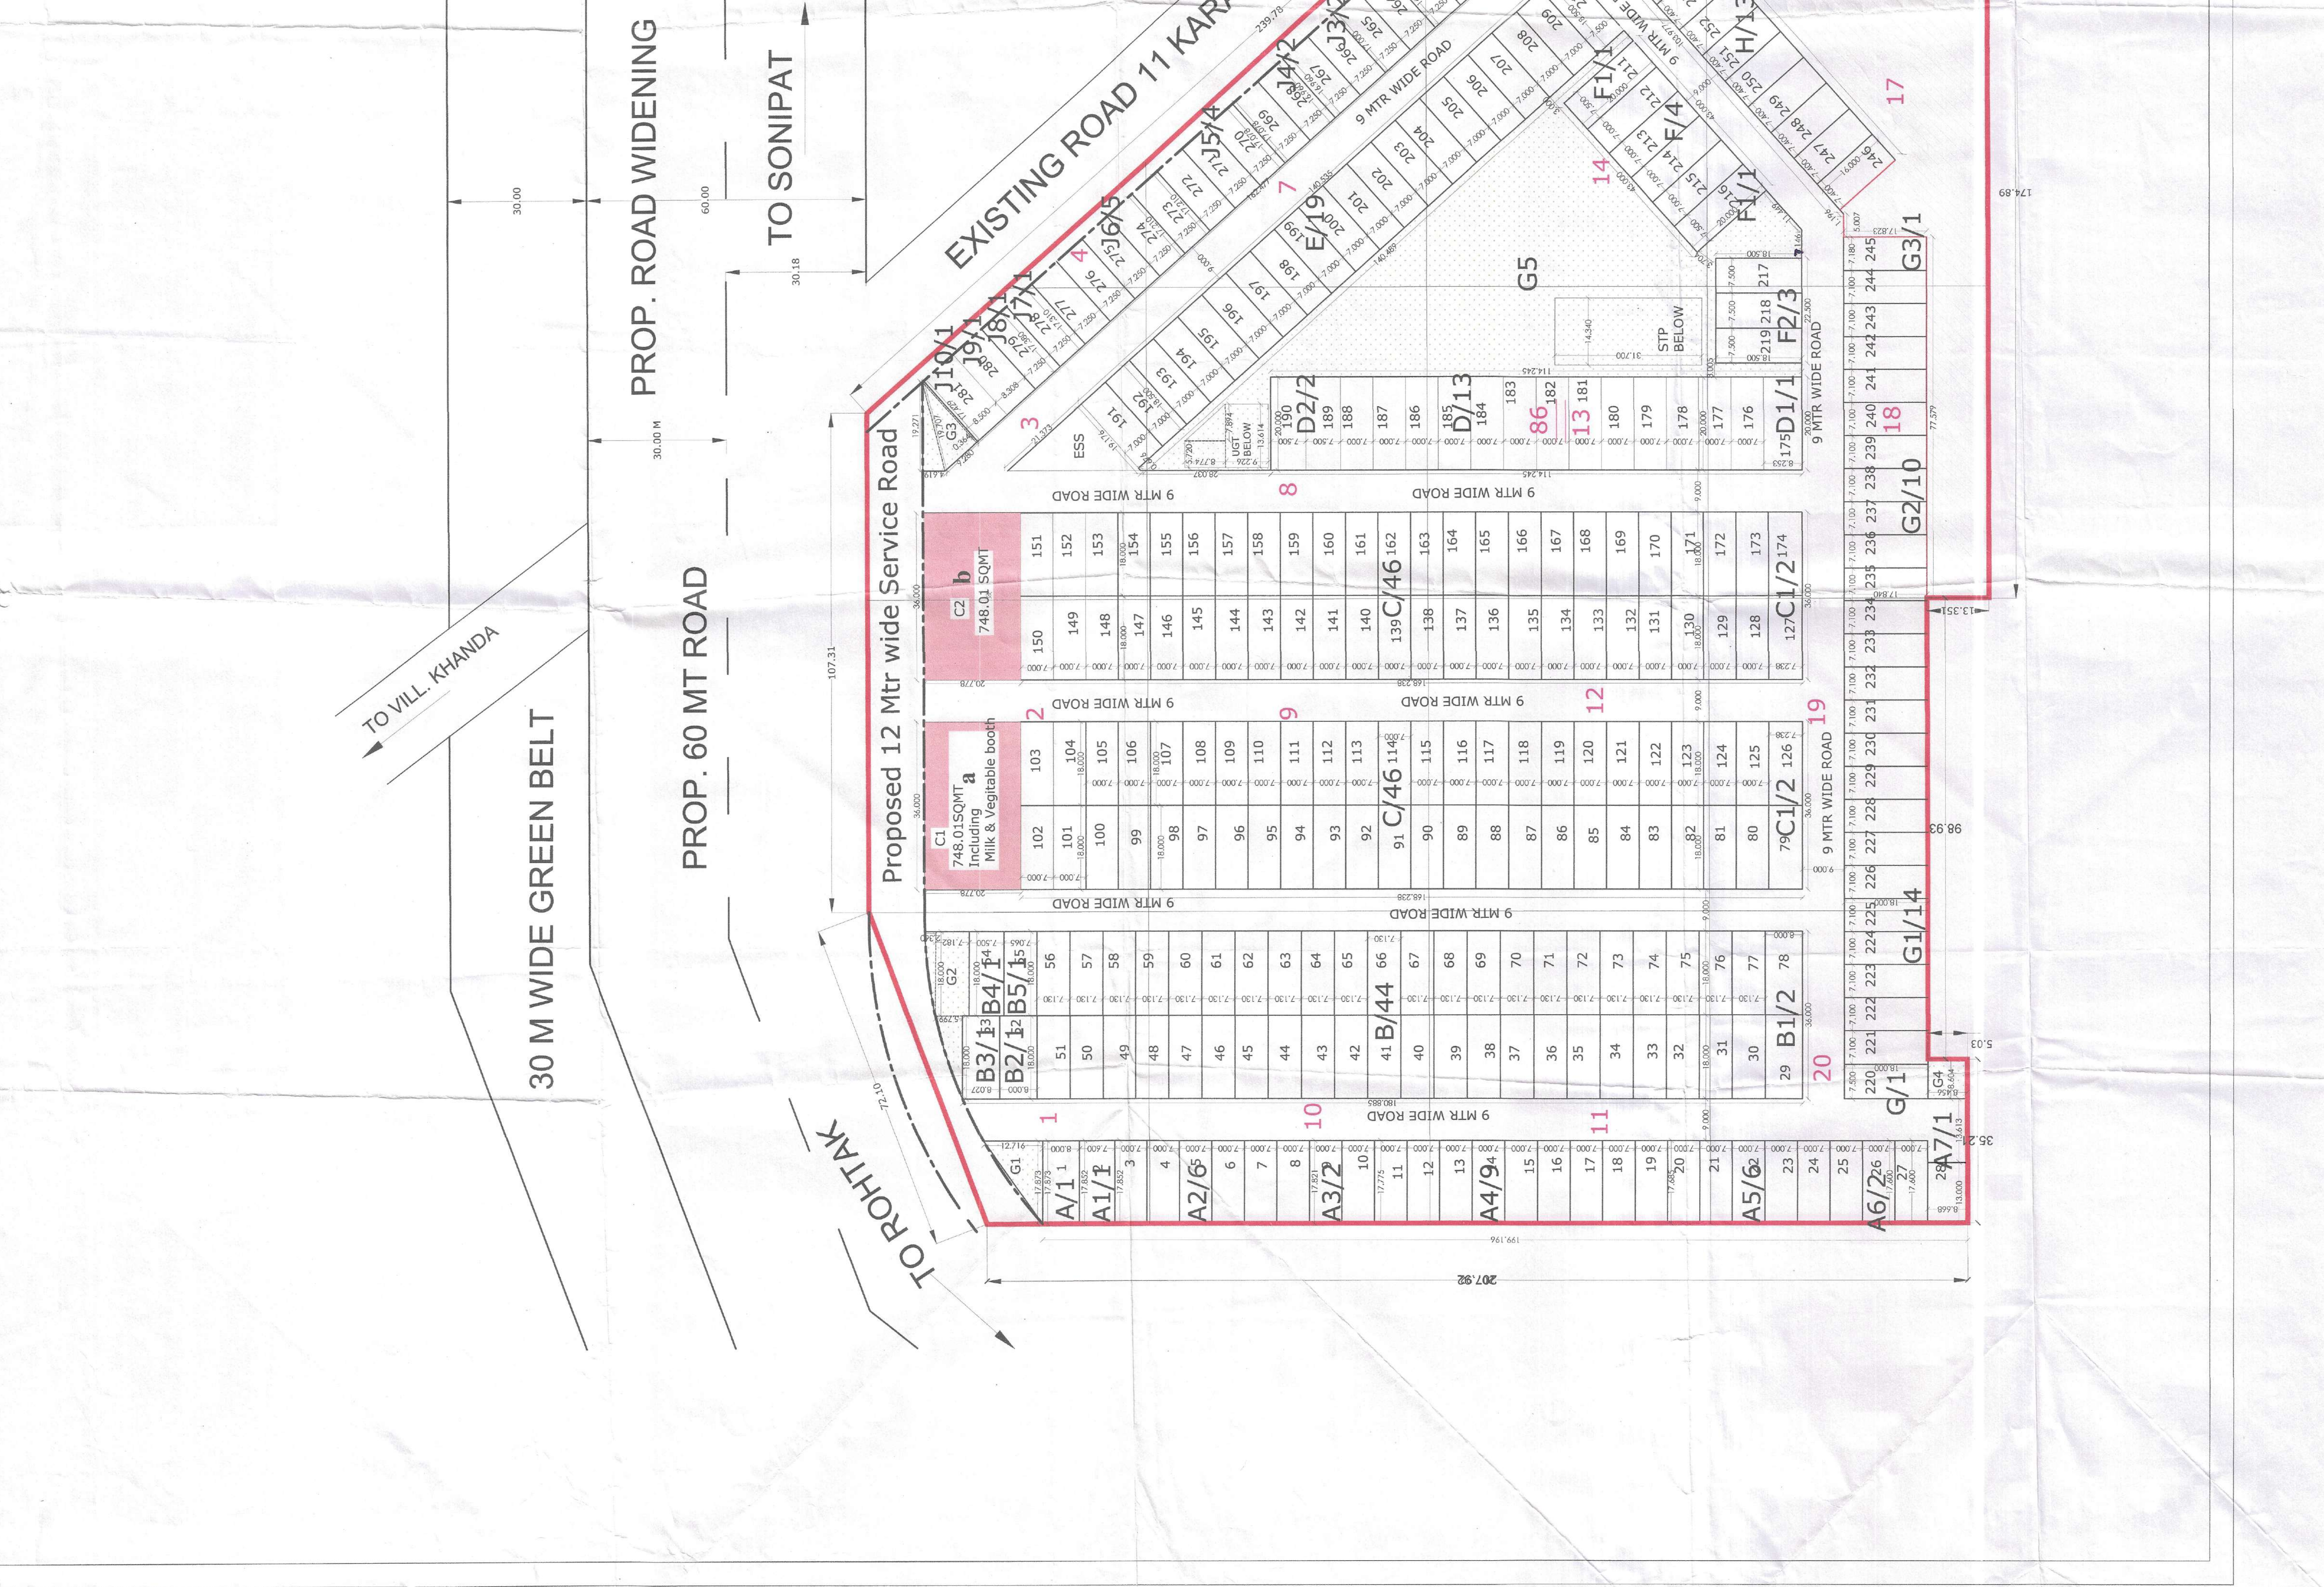

LEGEND	
<span style="border: 1px solid red; display: inline-block; width: 15px; height: 15px;"></span>	SITE BOUNDARY
<span style="border: 1px solid black; display: inline-block; width: 15px; height: 15px;"></span>	COMMUNITY FACILITY SHOWN THUS
<span style="border: 1px dashed black; display: inline-block; width: 15px; height: 15px;"></span>	COMMERCIAL SHOWN THUS
<span style="border: 1px dotted black; display: inline-block; width: 15px; height: 15px;"></span>	GREEN SHOWN THUS

**DRAWING TITLE:**  
 LAYOUT CUM DEMARCATION PLAN  
 KHARKHODA : SECTOR-2A

**ARCHITECT:**  
 For PERMANENTIA

**OWNER:**  
 NARENDR

**SCALE:** 1:1000

**DRG. NO:** ID-01