


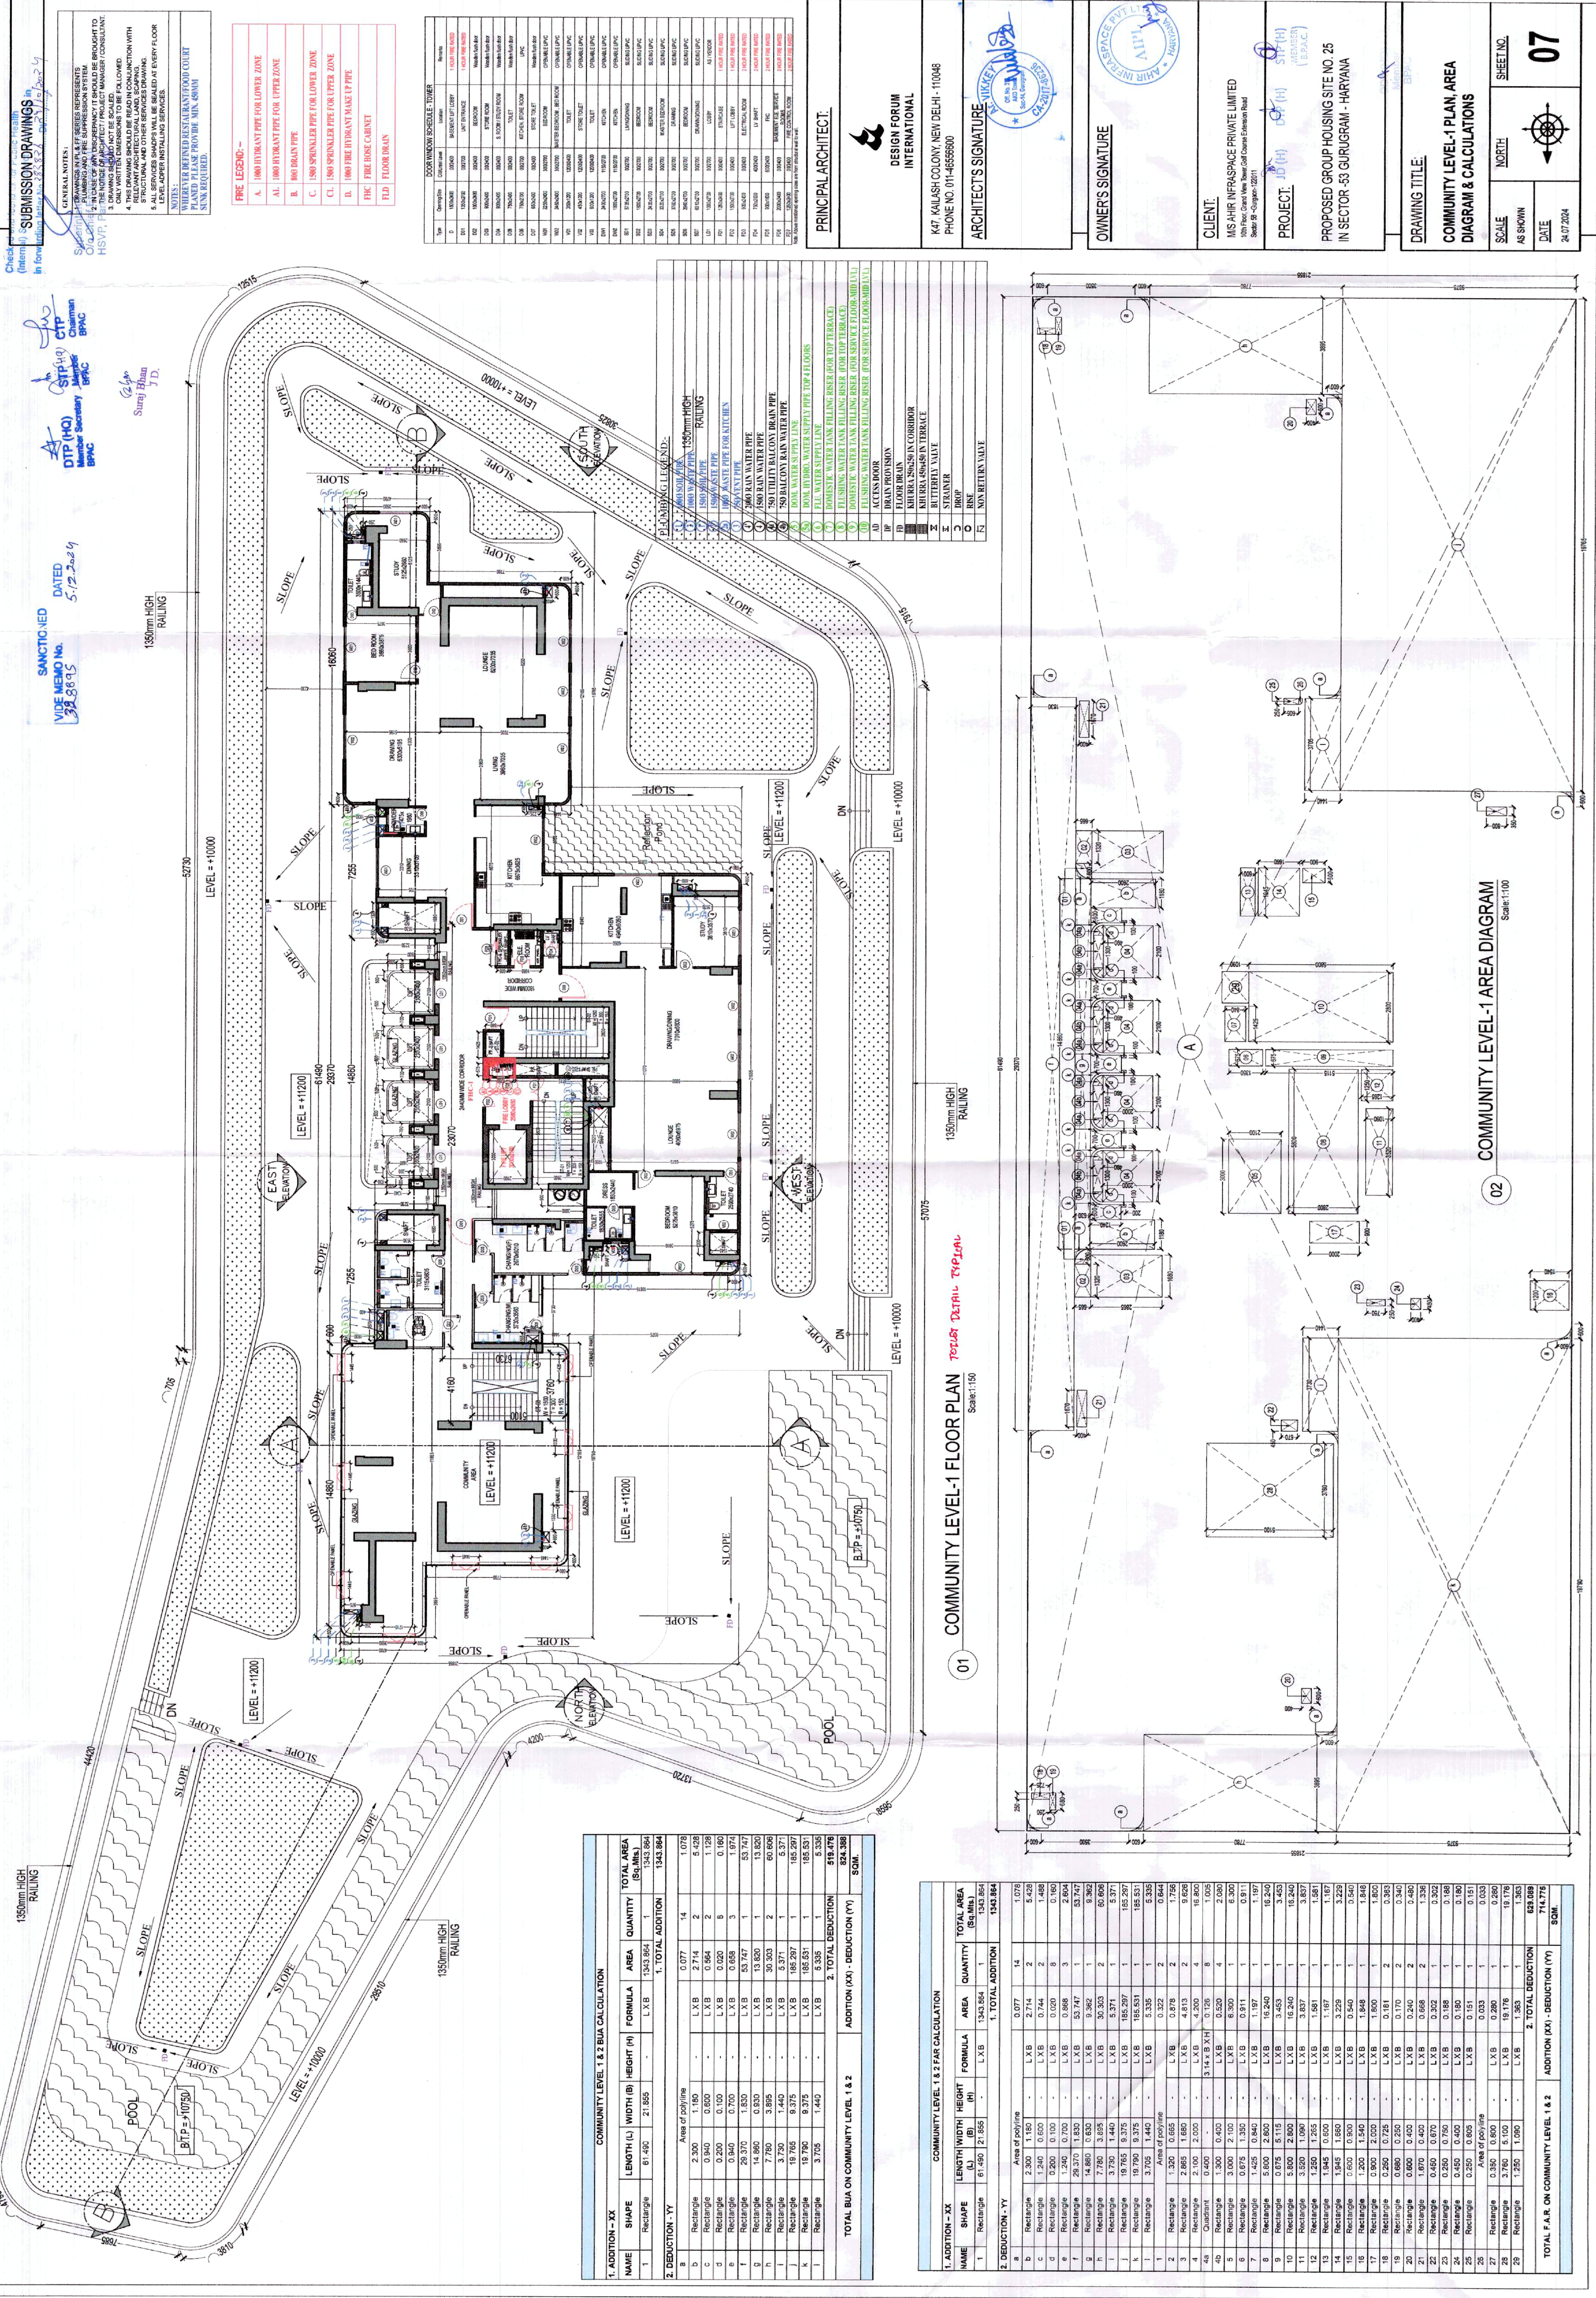

SUBMISSION DRAWINGS



LEGEND:

A	1000 HYDRANT PIPE FOR LOWER ZONE
B	1000 HYDRANT PIPE FOR UPPER ZONE
C	1000 HYDRANT PIPE

DOOR WINDOW SCHEDULE

DESIGN FORUM INTERNATIONAL
K47 KAILASH COLONY NEW DELHI - 110048
PHONE NO. 011-46558900

ARCHITECT'S SIGNATURE

OWNER'S SIGNATURE

CLIENT:
MS. AIR INFRASPACE PRIVATE LIMITED

PROJECT:
PROPOSED GROUP HOUSING SITE NO. 25

DRAWING TITLE:
COMMUNITY LEVEL-1 PLAN AREA
DIAGRAM & CALCULATIONS

SCALE:
AS SHOWN

DATE:
24.07.2024

SHEET NO. 07