

FIRE LEGEND: -

- | BFAF | |
|------|------------------------------------|
| A. | 1000 HYDRANT PIPE FOR LOWER ZONE |
| AL | 1000 HYDRANT PIPE FOR UPPER ZONE |
| B. | 800 DRAIN PIPE |
| C. | 1500 SPRINKLER PIPE FOR LOWER ZONE |
| CL | 1500 SPRINKLER PIPE FOR UPPER ZONE |
| D. | 1000 FIRE HYDRANT MAKE UP PIPE |
| FHC | FIRE HOSE CABINET |
| FID | FLOOR DRAIN |

[illegible]

PRINCIPAL ARCHITECT:

**DESIGN FORUM
INTERNATIONAL**

LONY, NEW DELHI - 110048
6556600

ARCHITECT'S SIGNATURE

OWNER'S SIGNATURE

CLIENT:

SAHIR INFRASPACE PRIVATE LIMITED
1st Floor, Grand View Tower, Golf Course Extension Road

ctor 58 -Gangar

PROPOSED GROUP HOUSING SITE NO. 25
SECTOR -53 GURUGRAM - HARYANA

DRAWING TITLE:

10th & 22nd FLOOR PLAN, AREA DIAGRAM & CALCULATIONS

ALE

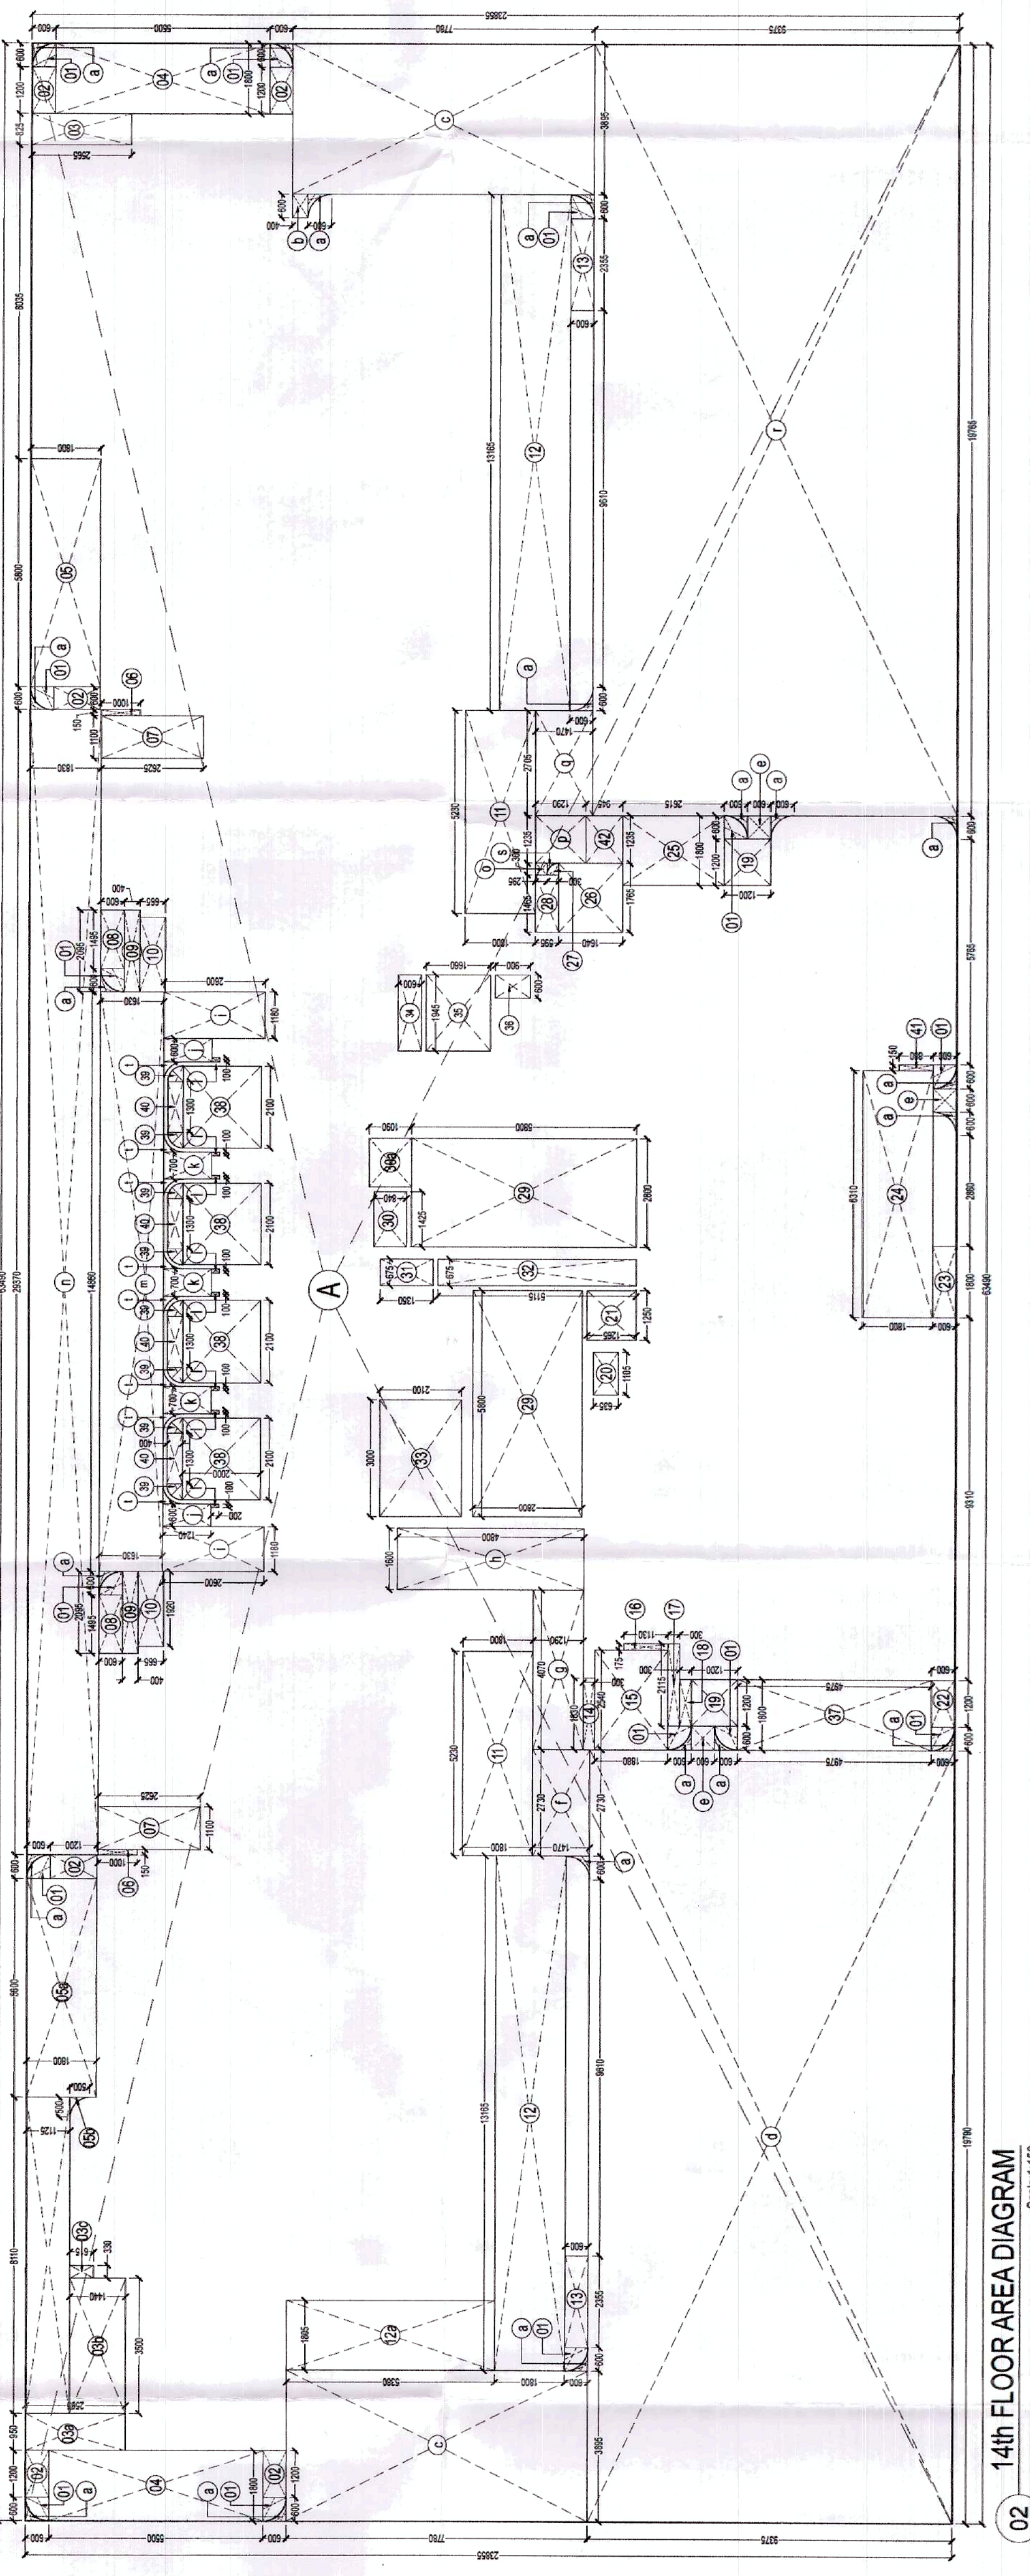
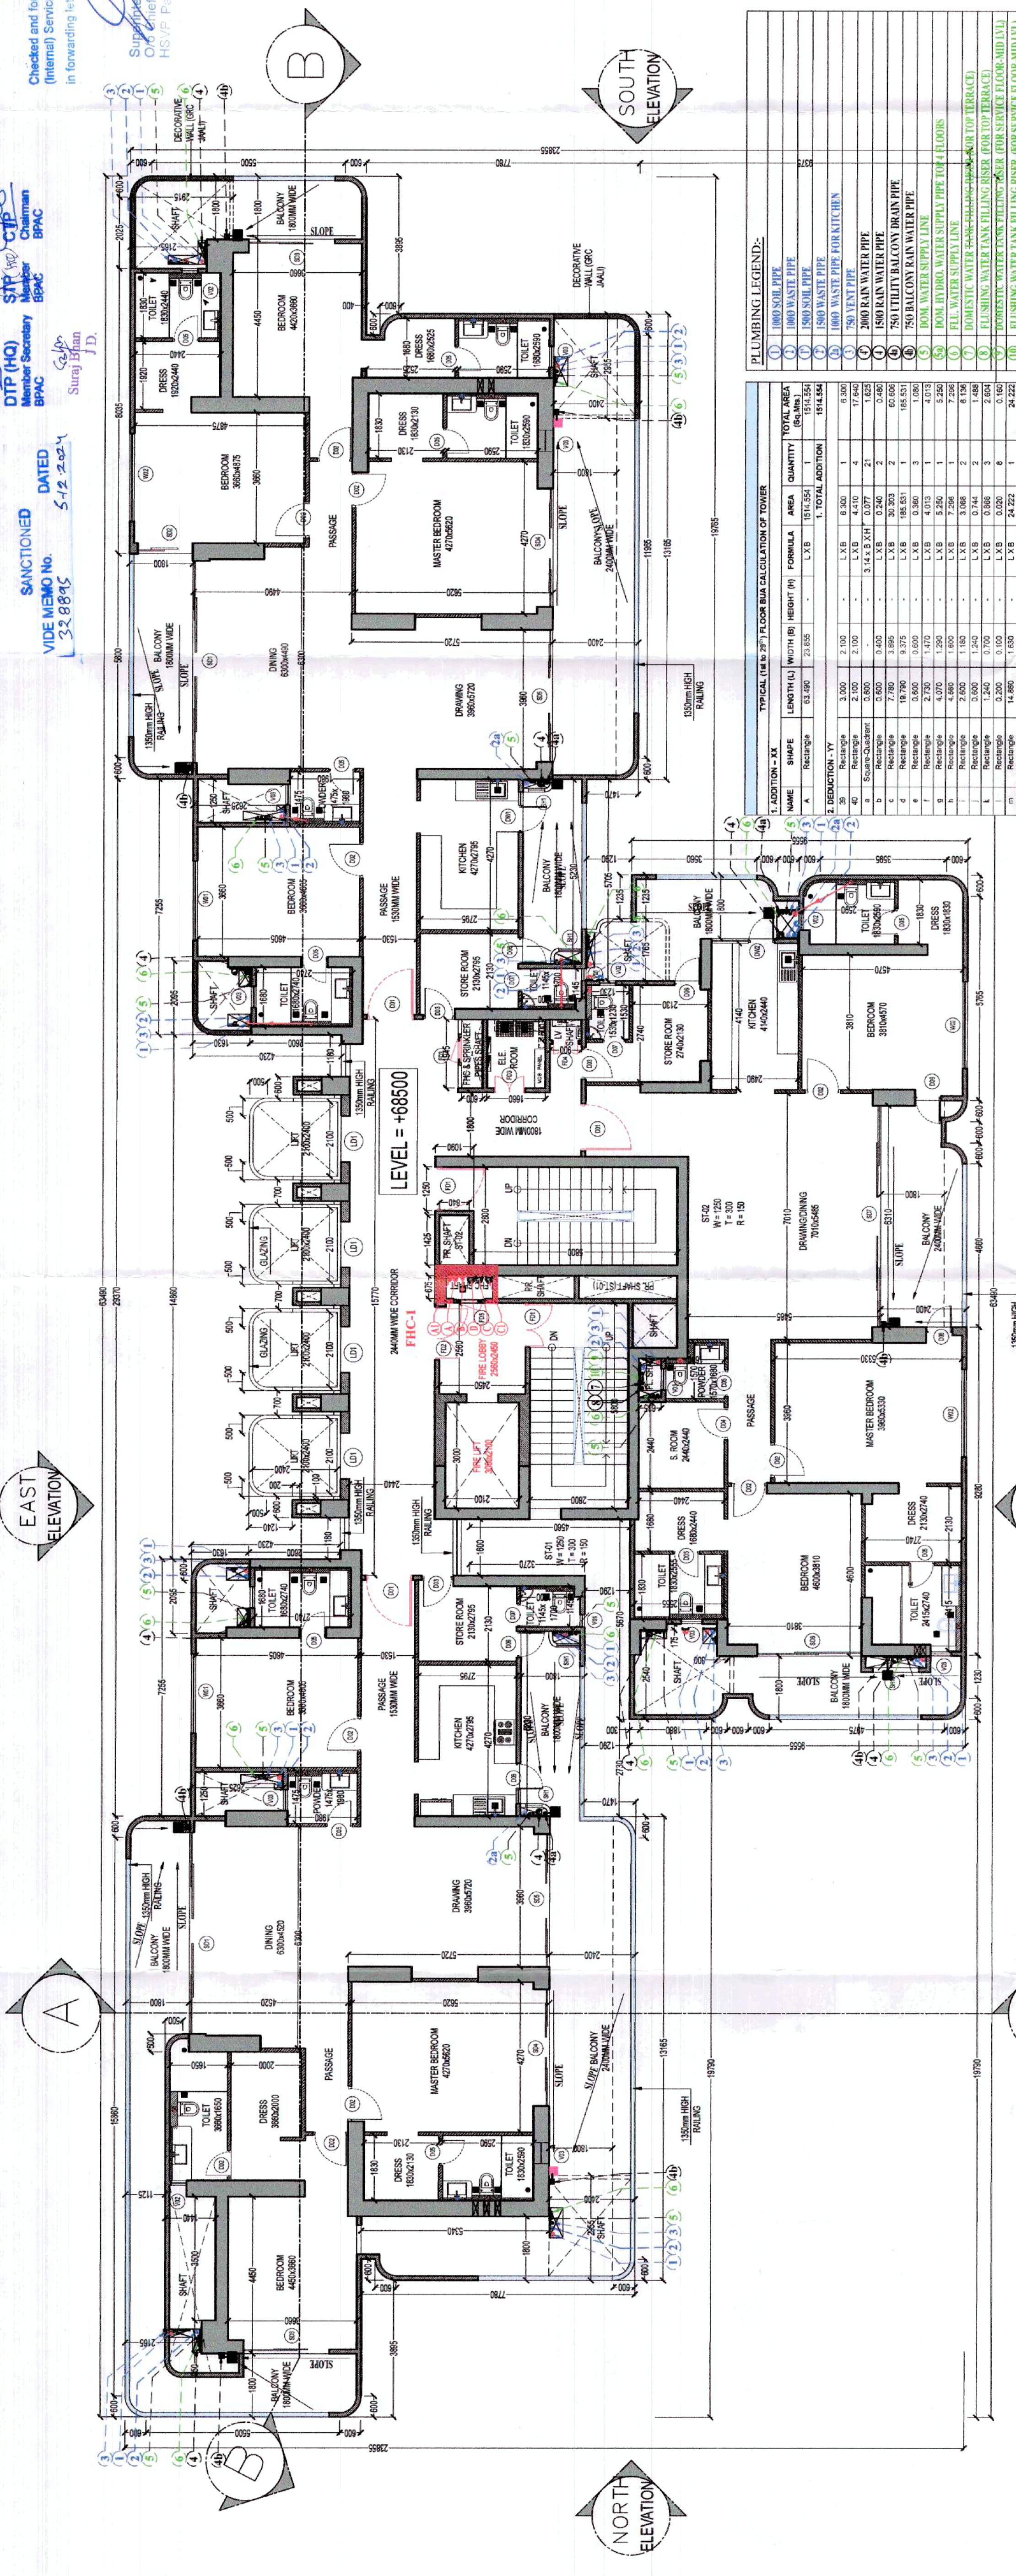
SHOWN

TE

07/2024

NORTH

1

[illegible]