

NOTE :-

- BACK TO BACK CAR PARKING REPRESENTS JOCKEY PARKING.
- BACK TO BACK CAR PARKING FOR SINGLE OWNER.
- BACK TO BACK PARKING NOT COUNTED IN NO. OF CAR PARK.

This is a PROPOSED BUILDING PLAN
intended only for the purpose of building
objections from the general public.

DPDA
MEMBER
BPAC


ATP
Rajiv Datta
SCHOOL

DPDA
MEMBER
BPAC

ATP
Rajiv Datta
SCHOOL

LEGEND :-

S. NO.		DOOR		WINDOW		SCHEDULE		EASEL (NEW)		RT		HSE		HSE	
DOORS		NO.		WIDTH		UNITS		CLL		NO.		REASON		REASON	
1	D1	1	1250	2400	0	Amities	0	Amities	0	Amities	0	Amities	0	Amities	0
2	D2	2	1250	2400	0	Amities	0	Amities	0	Amities	0	Amities	0	Amities	0
3	D3	3	800	2400	0	Amities	0	Amities	0	Amities	0	Amities	0	Amities	0
4	D4	4	800	2400	0	Amities	0	Amities	0	Amities	0	Amities	0	Amities	0
5	D5	5	800	2400	0	Amities	0	Amities	0	Amities	0	Amities	0	Amities	0
6	D6	6	800	2400	0	Amities	0	Amities	0	Amities	0	Amities	0	Amities	0
7	D7	7	800	2400	0	Amities	0	Amities	0	Amities	0	Amities	0	Amities	0
8	D8	8	800	2400	0	Amities	0	Amities	0	Amities	0	Amities	0	Amities	0
9	D9	9	800	2400	0	Amities	0	Amities	0	Amities	0	Amities	0	Amities	0
10	D10	10	800	2400	0	Amities	0	Amities	0	Amities	0	Amities	0	Amities	0
11	D11	11	800	2400	0	Amities	0	Amities	0	Amities	0	Amities	0	Amities	0
12	D12	12	800	2400	0	Amities	0	Amities	0	Amities	0	Amities	0	Amities	0
13	D13	13	800	2400	0	Amities	0	Amities	0	Amities	0	Amities	0	Amities	0
14	D14	14	800	2400	0	Amities	0	Amities	0	Amities	0	Amities	0	Amities	0
15	D15	15	800	2400	0	Amities	0	Amities	0	Amities	0	Amities	0	Amities	0

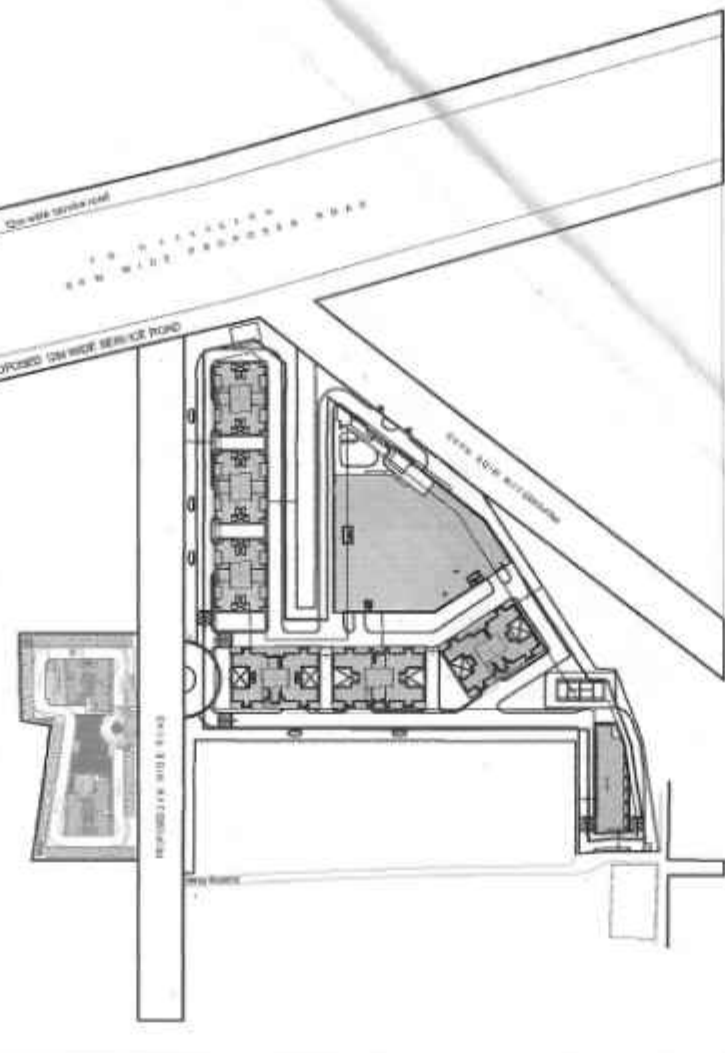

KEY PLAN

PROJECT :-

Revised Building Plans for TOD Group Housing Colony
Measuring 10.744 acres Land Licence no. 4 of 2013
dated 18-02-2013 in Sector 112, Gurugram, Haryana,
Urban Complex, Gurugram, Haryana, being developed
by Sh. Ati Singh and Others in Collaboration with
EMAAR INDIA LTD.

STRUCTURE :-

DUCON
PRIVATE LIMITED
144, 145/103, Mohan Road, Connaught Place,
New Delhi-110028, India
Phone: 011-26100000, 26100001
Fax: 011-26100002, 26100003
Email: info@duccon.com, sales@duccon.com

MEP :-


PARADISE CONSULTANTS
PLOT NO. 129, POCKET-2, BASEMENT
JASOLA VIHAR, NEW DELHI-110025
PH : 011- 46132800, 41030619
E-mail: mep@paradiseconsultants.com

ARCHITECTS :-

ARCOP

ARCOP ASSOCIATES PVT LTD
Plot No. 368, Sector-32, Institutional Area,
Gurgaon, Haryana, 122001, India
Tel: 91-124-45955500
91-124-45955550
Fax: 91-124-45955550

ARCHITECT'S SEAL &
SIGNATURE

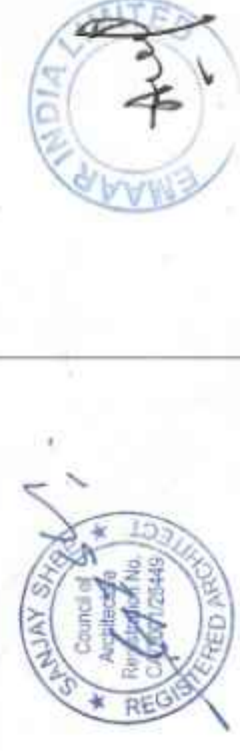


DATE:-
27.09.2024


SCALE:-
1:300

DRAWING TITLE:-
BASEMENT -01 PLAN


DRAWING NO.
BS-01

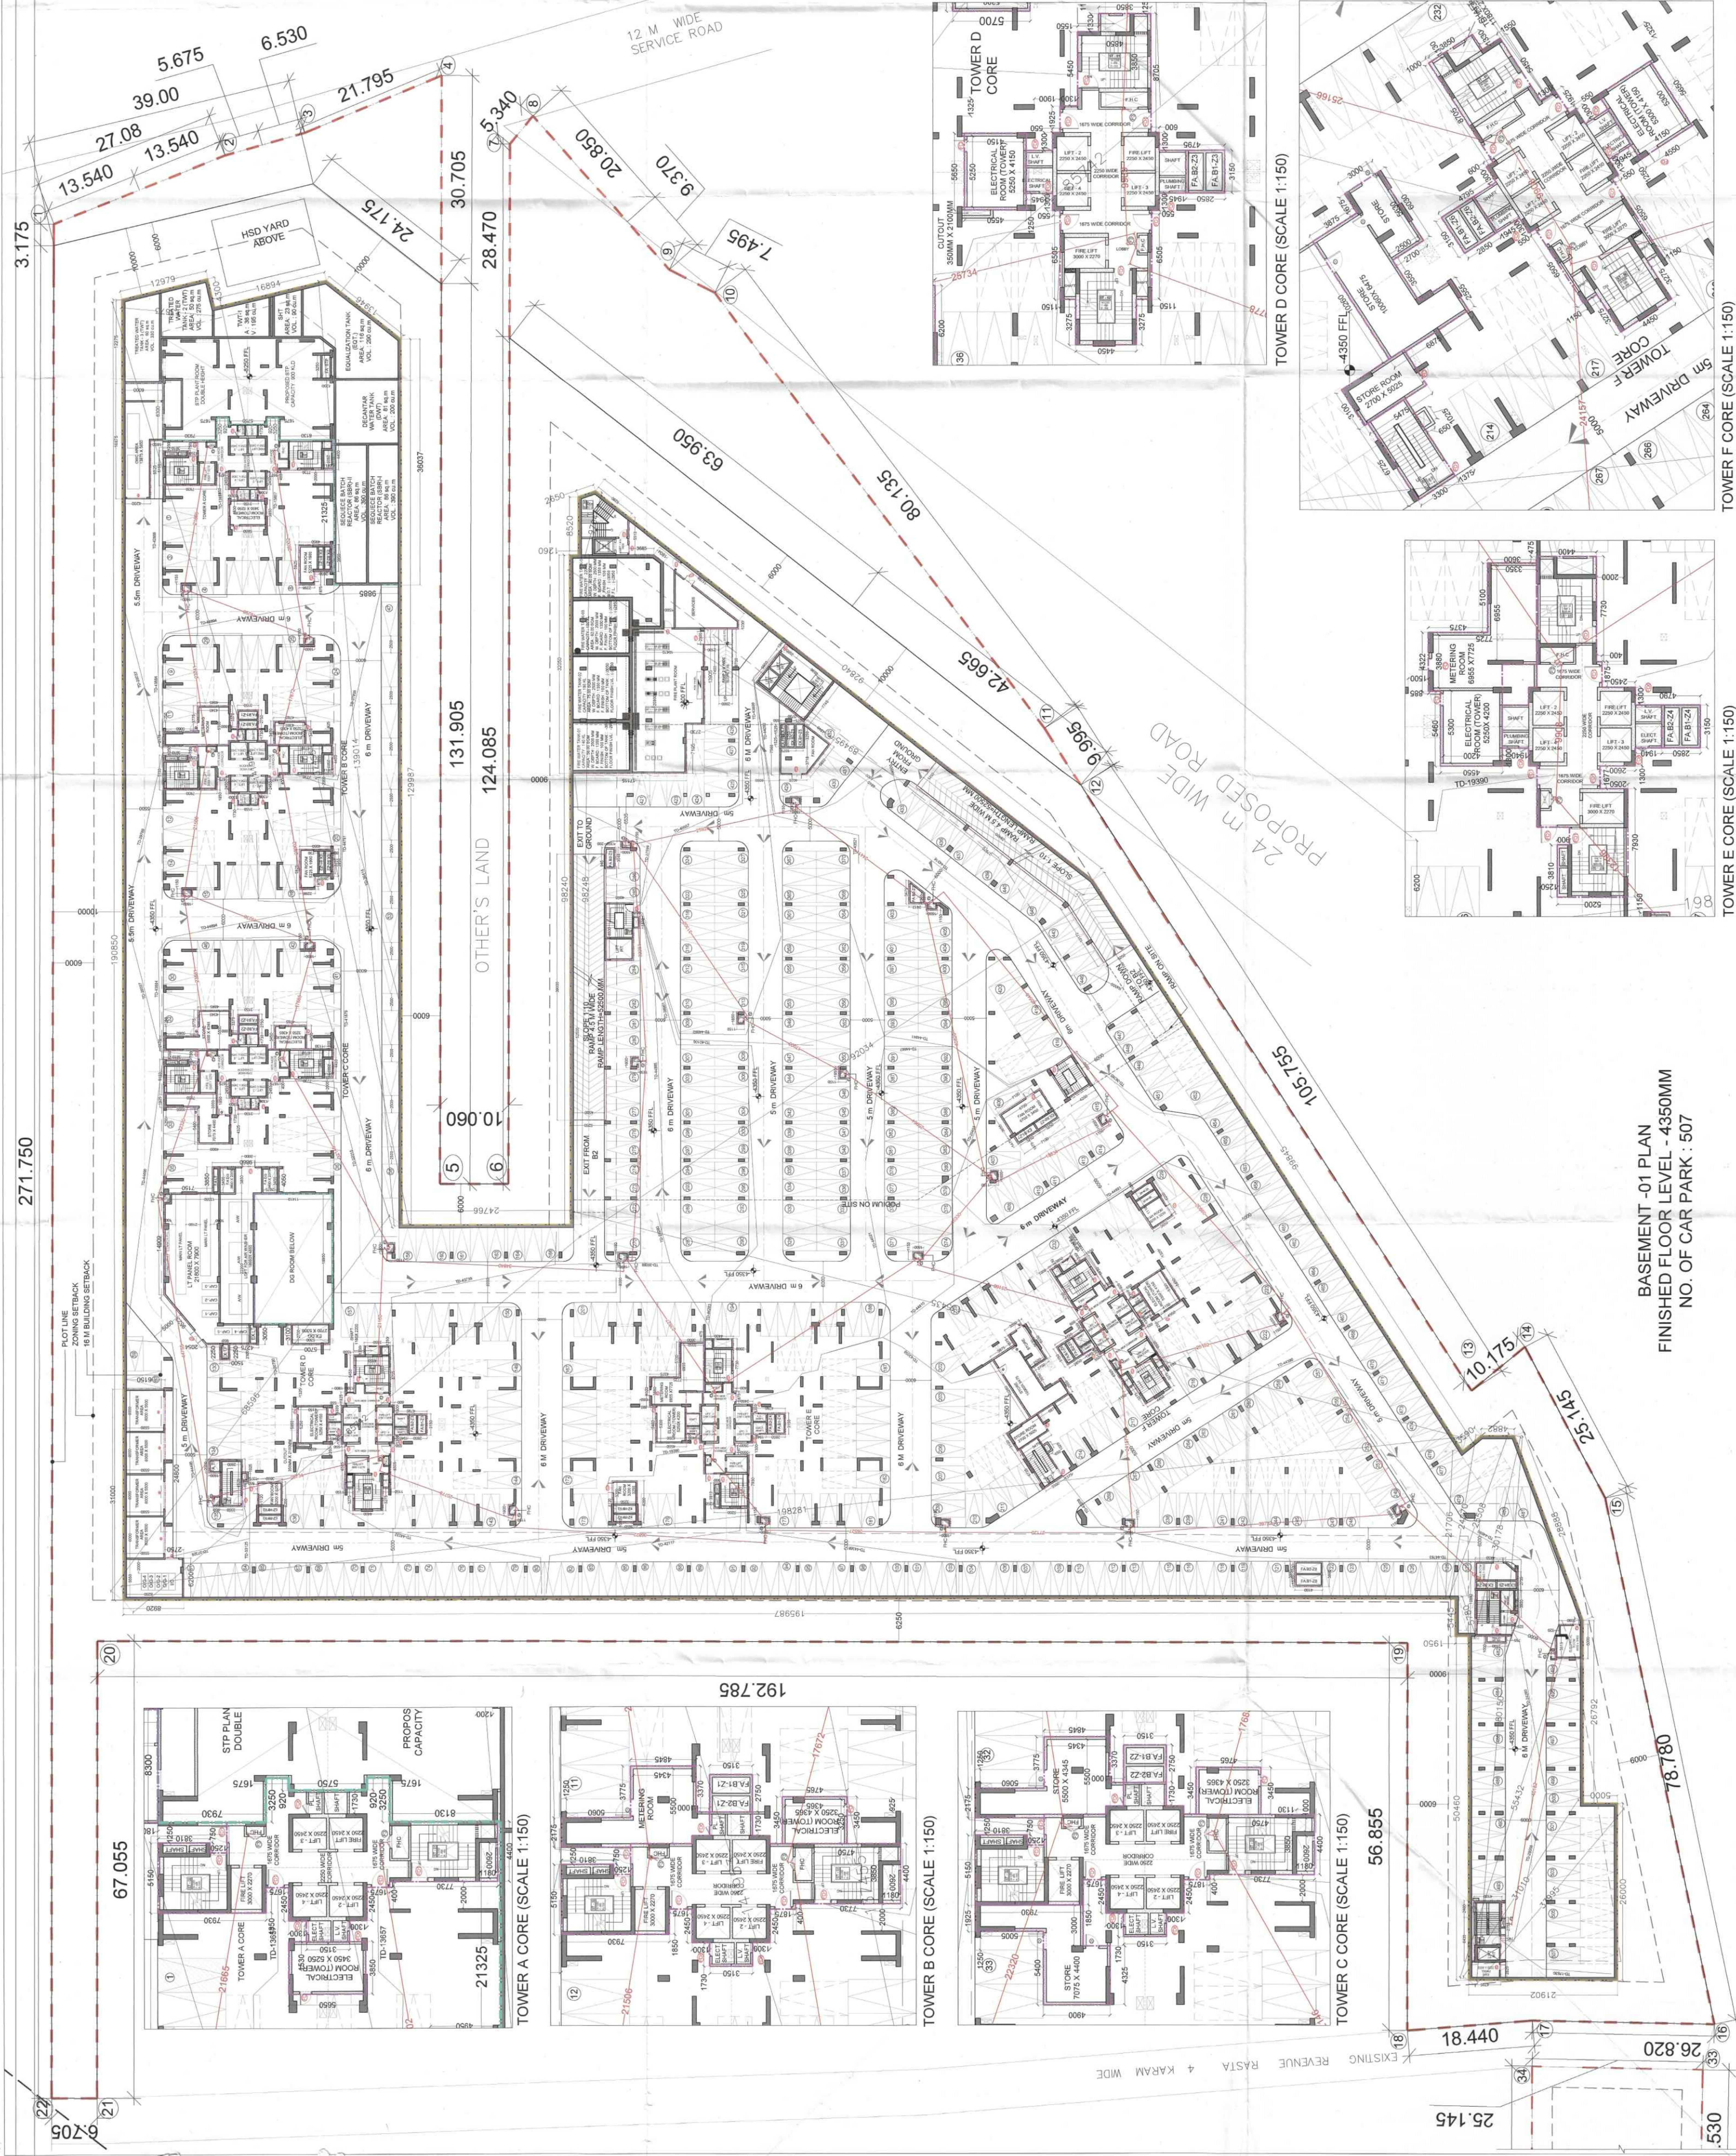

TOWER A CORE (SCALE 1:150)

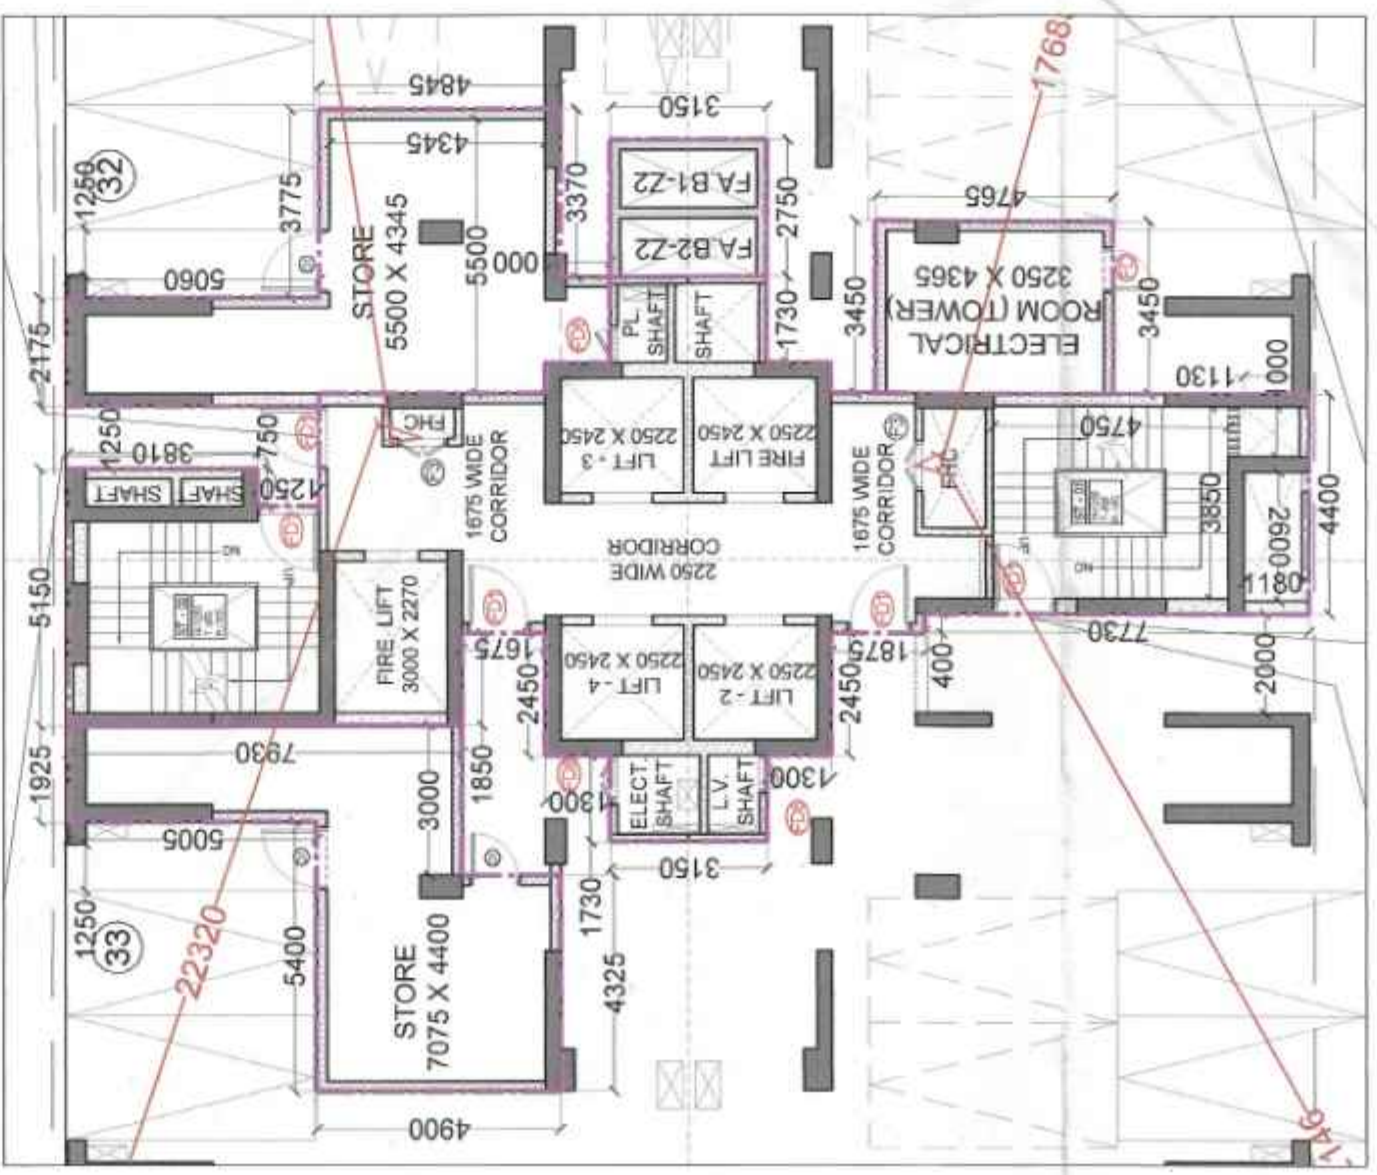

TOWER B CORE (SCALE 1:150)

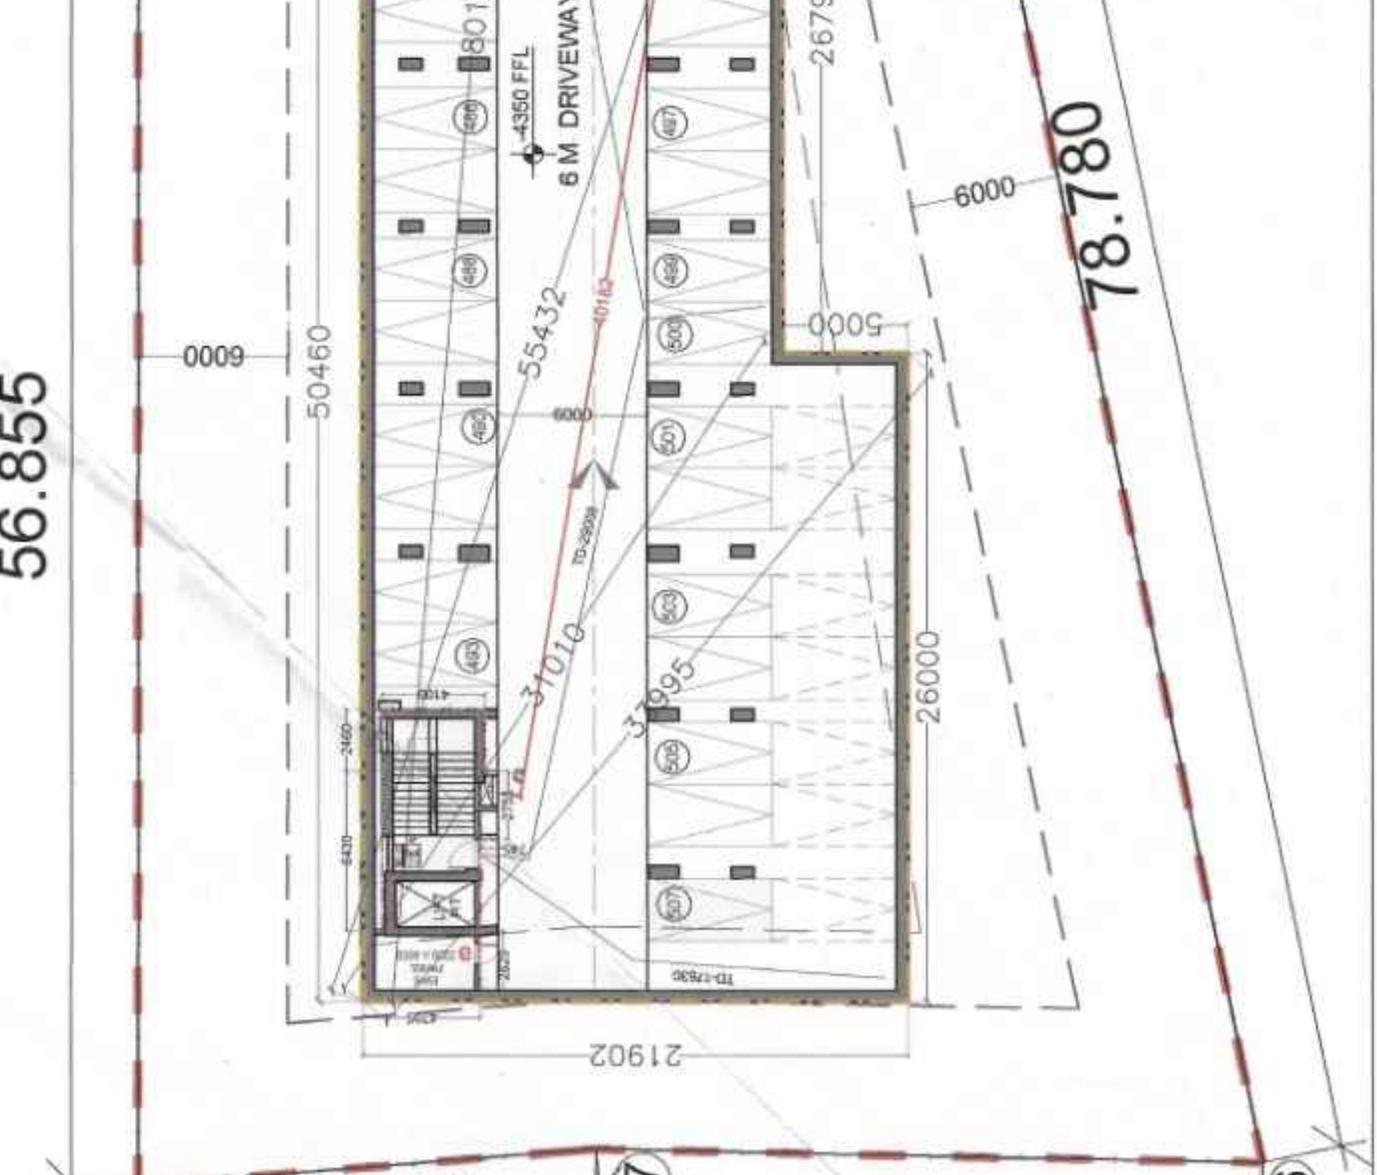


TOWER C CORE (SCALE 1:150)



TOWER D CORE (SCALE 1:150)



TOWER E CORE (SCALE 1:150)

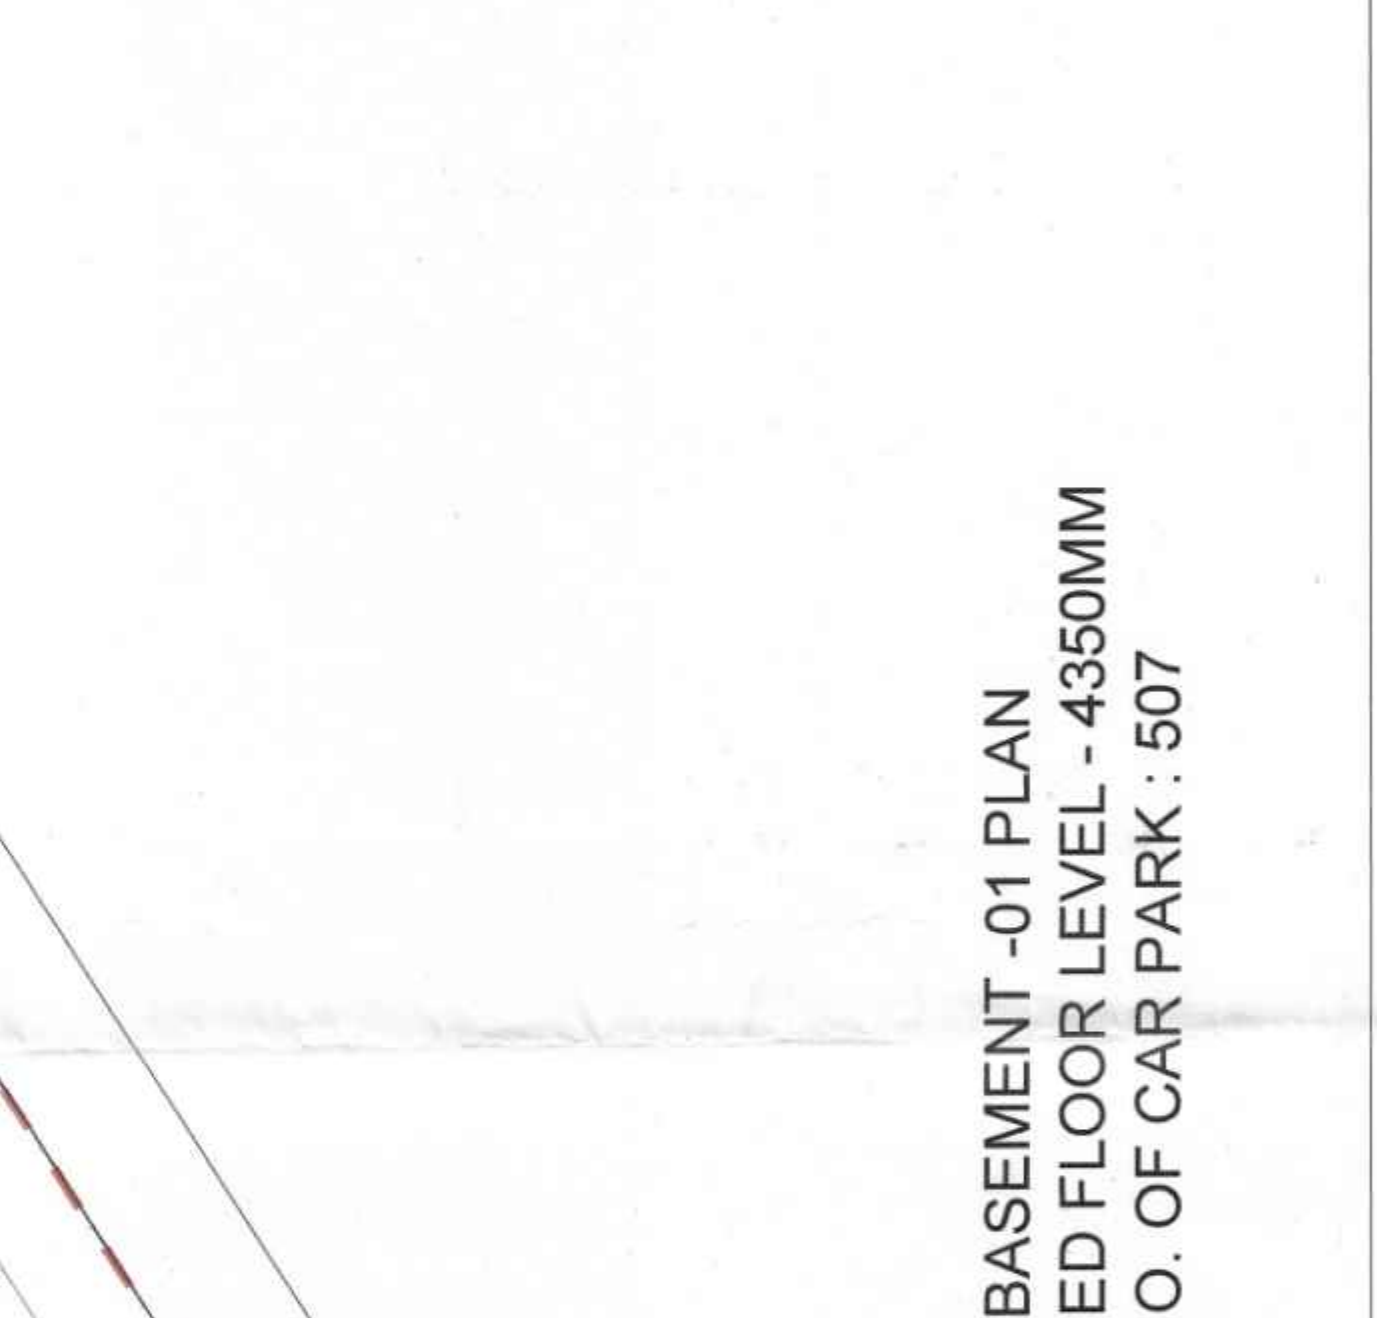

TOWER F CORE (SCALE 1:150)

