


BS-01b

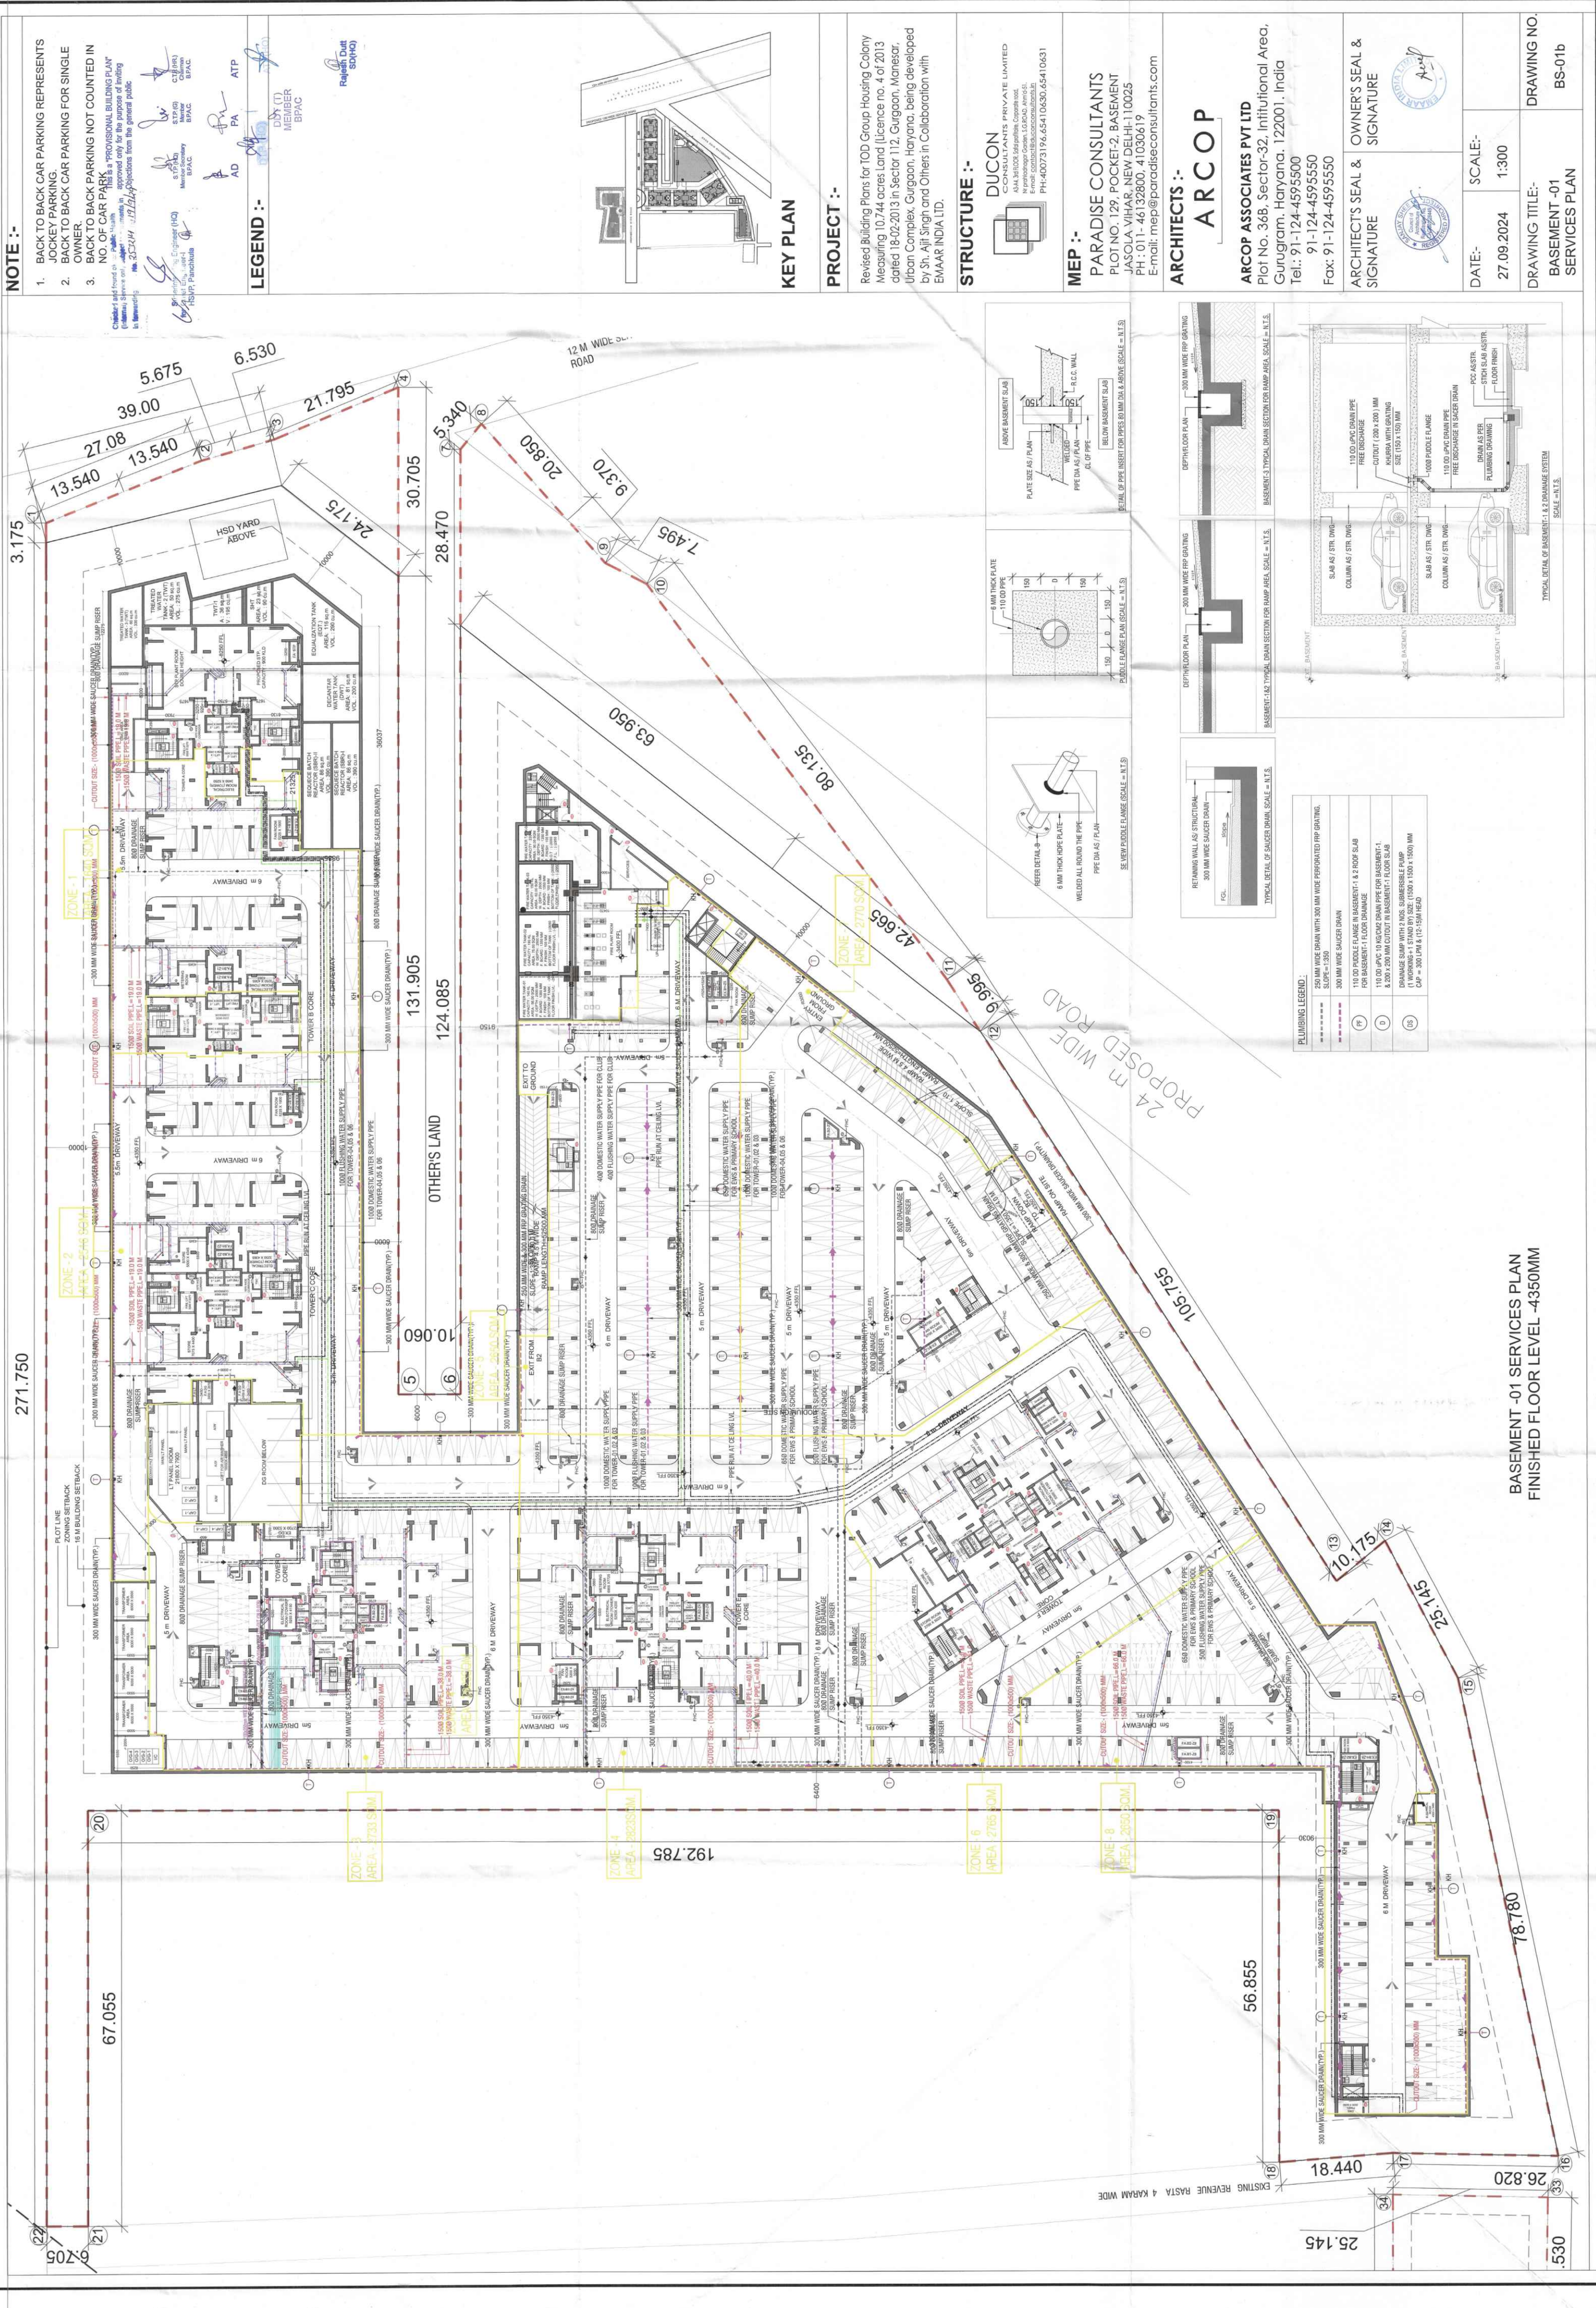


NOTE :-

- BACK TO BACK CAR PARKING REPRESENTS JOCKEY PARKING.
- BACK TO BACK CAR PARKING FOR SINGLE OWNER.
- BACK TO BACK PARKING NOT COUNTED IN NO. OF CAR PARKING. A "PROVISIONAL BUILDING PLAN" approved only for the purpose of building in accordance with the provisions of the general public.

LEGEND :-

ATP
PA
AD
DST (T)
MEMBER
BPAC

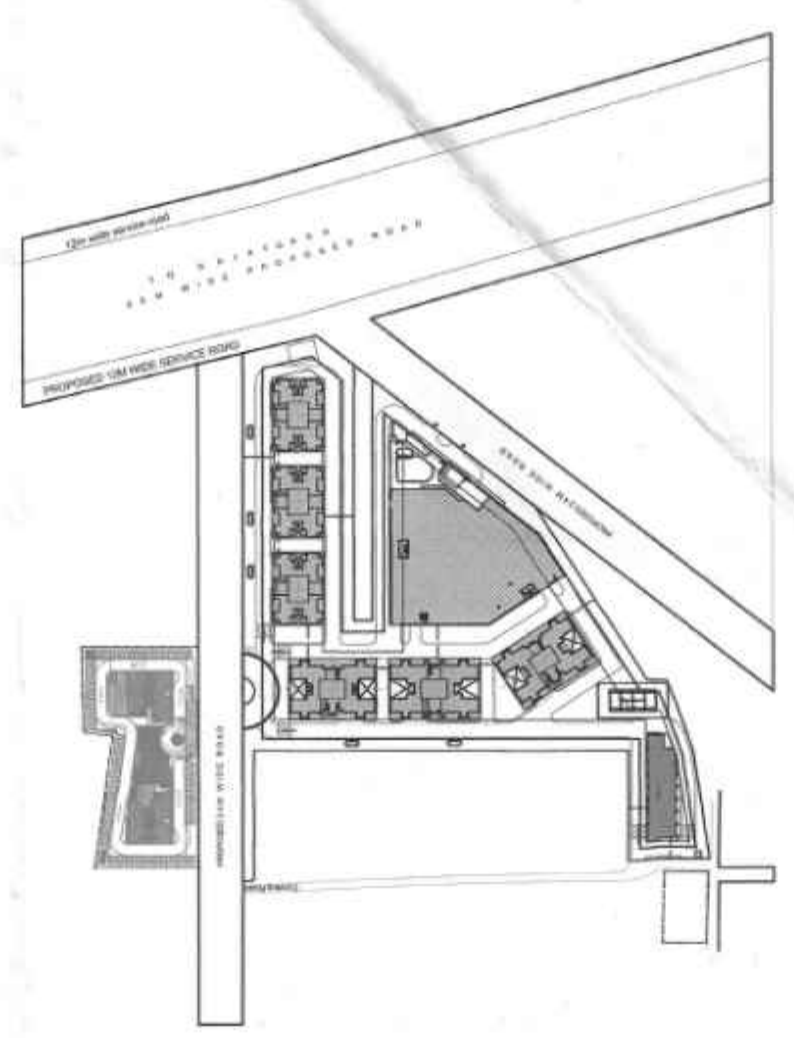

PROJECT :-

Revised Building Plans for TOD Group Housing Colony measuring 10.744 acres Land (Licence no. 4 of 2013 dated 18-02-2013 in Sector 112, Gurugram, Manesar, Urban Complex, Gurugram, Haryana, being developed by Sh. Ajit Singh and Others in Collaboration with EMAAR INDIA LTD.

STRUCTURE :-



MEP :-

PARADISE CONSULTANTS
PLOT NO. 129, POCKET-2, BASEMENT
JASOLA VIHAR, NEW DELHI-110025
PH: 011-44132800, 41030619
E-mail: mep@paradiseconsultants.com

ARCHITECTS :-



ARCOP ASSOCIATES PVT LTD
Plot No. 368, Sector-32, Institutional Area,
Gurgaon, Haryana, 122001, India
Tel: 91-124-4595500
Fax: 91-124-4595550

ARCHITECTS SEAL & SIGNATURE
OWNER'S SEAL & SIGNATURE

DATE:- 27.09.2024
SCALE:- 1:300
DRAWING TITLE:- BASEMENT -01 SERVICES PLAN
DRAWING NO.: BS-01b