


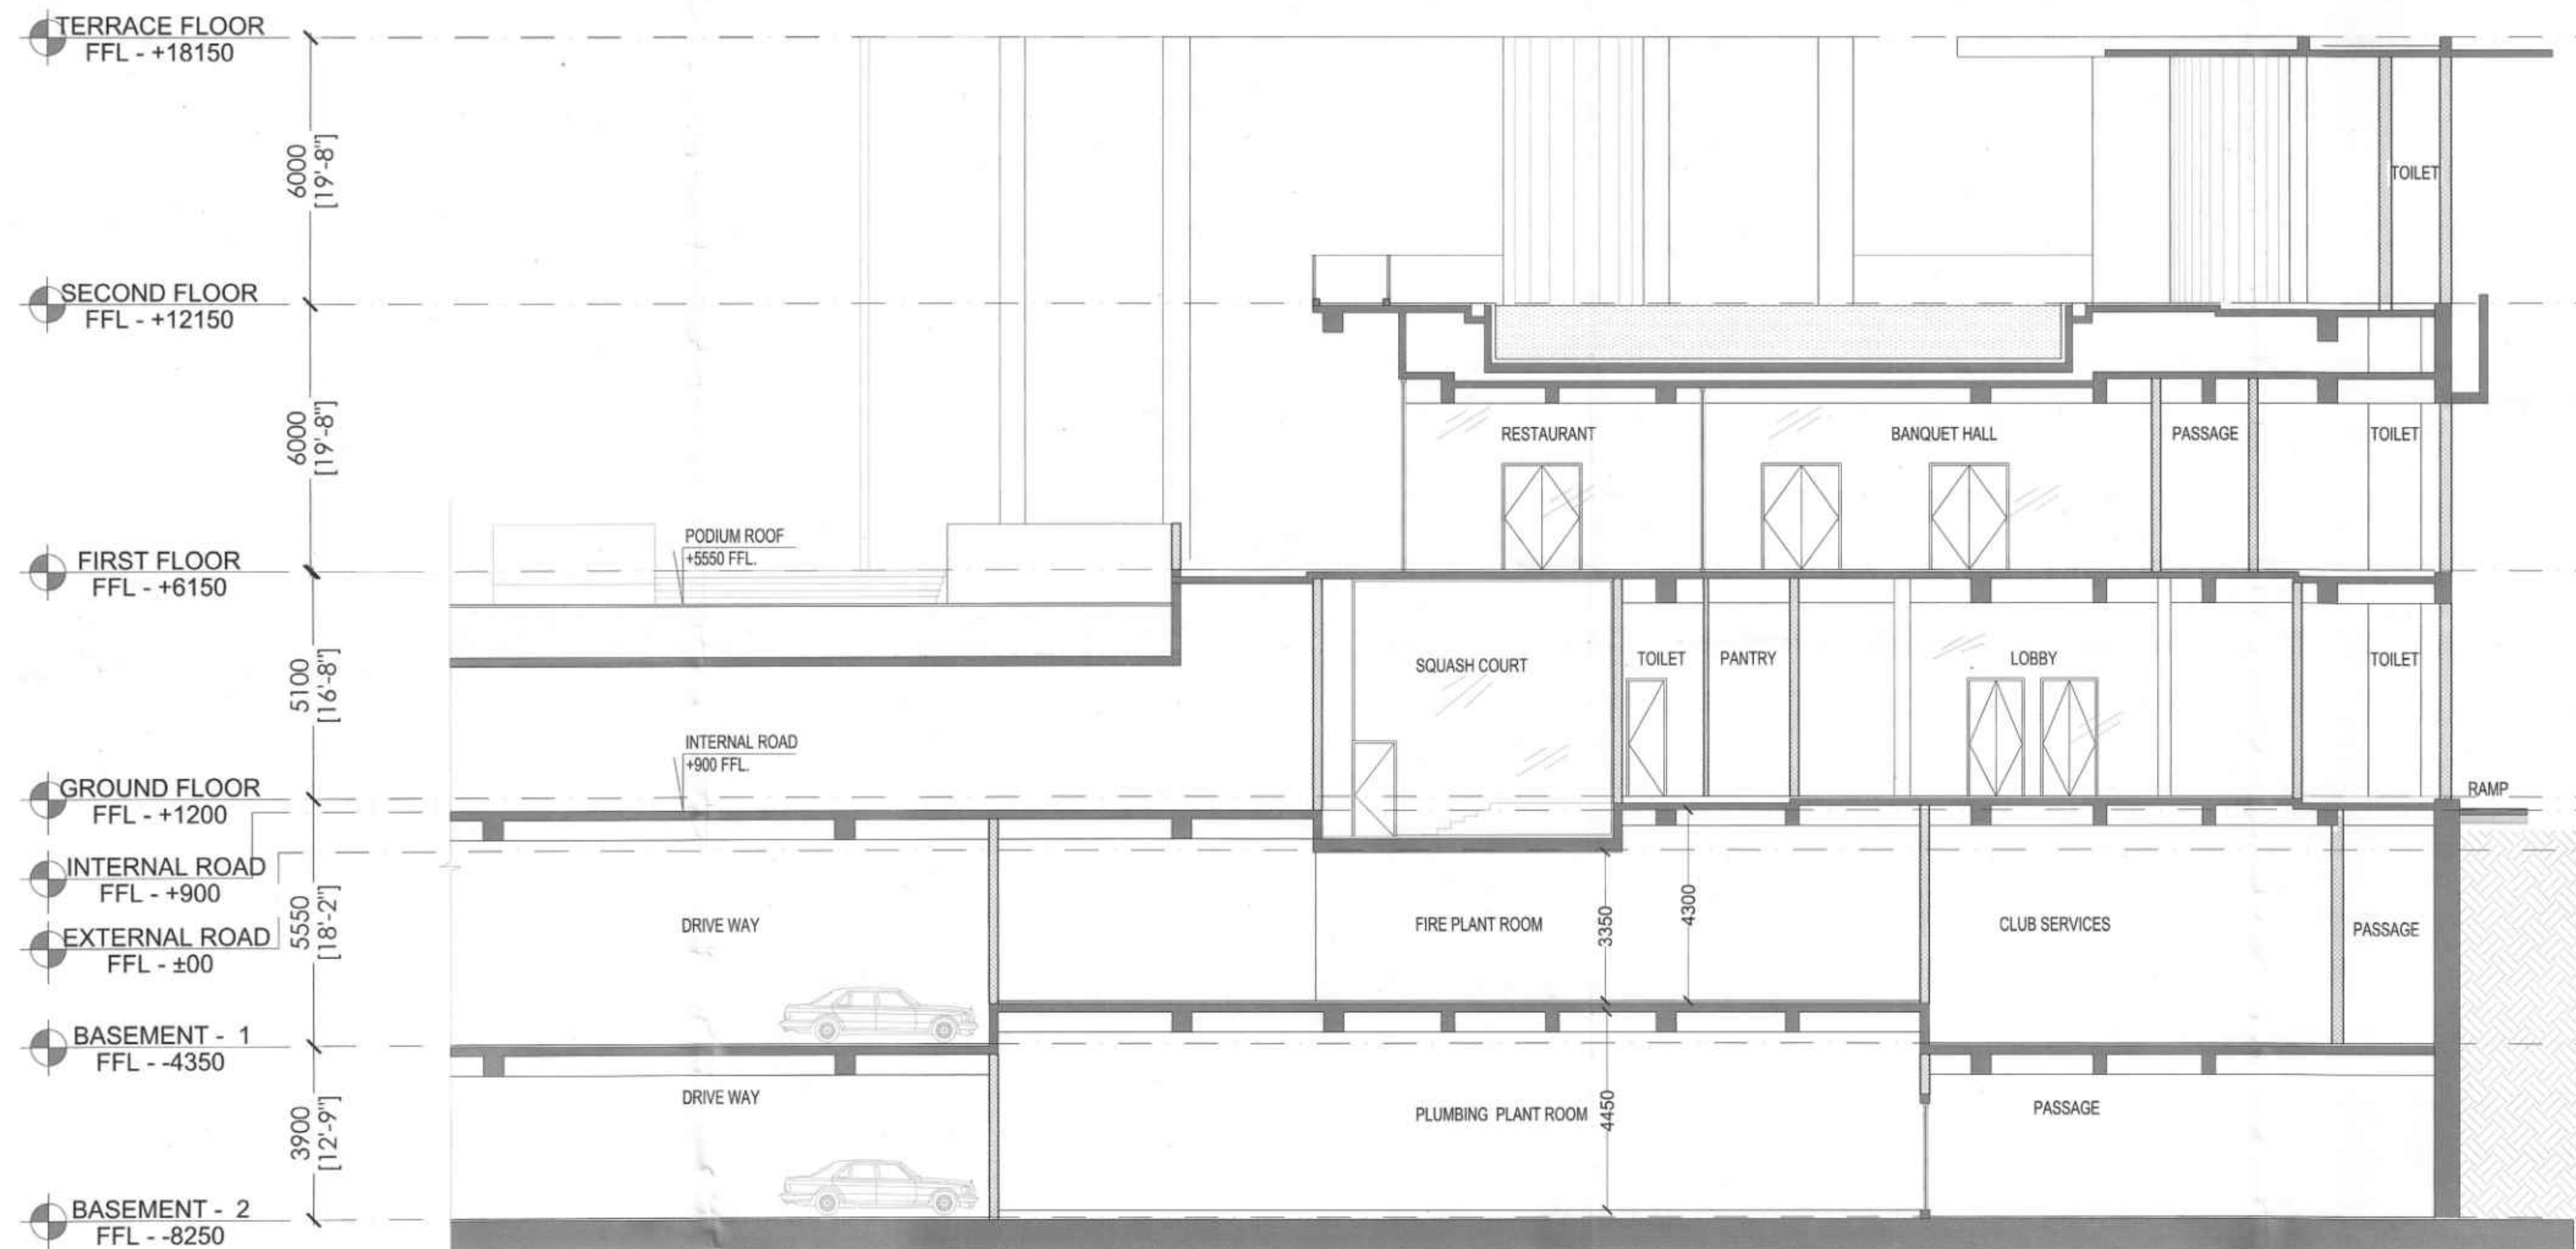

SECTION-BB



NOTE :-

This is a "PROVISIONAL BUILDING PLAN" approved only for the purpose of inviting Objections from the general public

STP(HQ) Member Secretary B.P.A.C.
STP(G) Member B.P.A.C.
CTR(HQ) Chairman B.P.A.C.

AD PA ATP

LEGEND :-

Checked and found ok for Public Health (Internal) Service only subject to comments in forwarding letter No. 25384 dated 19/12/24

Supervising Engineer for Chief Engineer-I HSRV Panchkula

Rajesh Dutt SD(HQ)

DD(M) MEMBER BPAC

WASH BACK TO FLOOR TRAP (FT) 40 OD UPVC PIPE
WASH BACK TO FLOOR TRAP (FT) 40 OD UPVC PIPE
F.P. TO F.T. 40 OD PP (LOW NOISE) WASTE PIPE
110 OD PP (LOW NOISE) PIPE USED FOR SOL & WASTE
110 OD UPVC PIPE USED FOR TERRACE RAIN WATER
90 OD UPVC PIPE USED FOR BALCONY

SCHEDULE OF LEGEND :-

SYMBOL	DESCRIPTION
①	110 OD PP (LOW NOISE) SOL & VENT PIPE
②	110 OD PP (LOW NOISE) WASTE & VENT PIPE
③	75 OD UPVC ANTI-SYRPHAGE PIPE
④	110 OD UPVC TERRACE RAIN WATER PIPE
⑤	90 OD UPVC BALCONY / CORRIDOR RAIN WATER PIPE
⑥	DOMESTIC WATER SUPPLY SOIL TAKE PIPE *
⑦	FLESHING WATER SUPPLY SOIL TAKE PIPE *
⑧	DOMESTIC WATER SUPPLY RISER *
⑨	FLESHING WATER SUPPLY RISER *
⑩	HYDRANT PRELIMINARY DOMESTIC WATER SUPPLY SOIL TAKE PIPE FOR TOP 4 FLOORS *
⑪	FLOOR TRAP (110 x 110 MM) WATER SEAL, 50 MM OUTLET SIDE IN 50 x 50 MM
⑫	WASH BACK (110 x 110 MM)
⑬	FLOOR DRAIN (110 x 110 MM)
⑭	BALCONY DRAIN (110 x 110 MM)
⑮	TYPICAL CONNECTION PLAN - 40 OD PP (LOW NOISE) WASTE PIPE
⑯	63 OD PP (LOW NOISE) WASTE PIPE
⑰	75 OD PP (LOW NOISE) ANTI-SYRPHAGE PIPE
⑱	110 OD PP (LOW NOISE) SOL PIPE
⑲	WALL MOUNTED PVC
⑳	LOCKE WALL AB / RAMP PLAN
㉑	110 OD PP (LOW NOISE) WASTE PIPE

PROJECT :-

Revised Building Plans for TOD Group Housing Colony Measuring 10.744 acres Land (Licence no. 4 of 2013 dated 18-02-2013 in Sector 112, Gurgaon, Manesar, Urban Complex, Gurgaon, Haryana, being developed by Sh. Ajit Singh and Others in Collaboration with EMAAR INDIA LTD.

STRUCTURE :-

DUCON CONSULTANTS PRIVATE LIMITED
ALOK KETTER, 3rd Floor, Corporate Road,
In parvati Nagar, Gurgaon, Haryana,
E-mail: contact@duconconsultants.in
PH: 40073196, 65410630, 65410631

MEP :-

PARADISE CONSULTANTS
PLOT NO. 129, POCKET-2, BASEMENT
JASOLA VIHAR, NEW DELHI-110025
PH : 011- 46132800, 41030619
E-mail: mep@paradiseconsultants.com

ARCHITECTS :-

ARCOP

ARCOP ASSOCIATES PVT LTD
Plot No. 36B, Sector-32, Institutional Area,
Gurgaon, Haryana, 122001, India
Tel.: 91-124-4595500
91-124-4595550
Fax: 91-124-4595550

ARCHITECT'S SEAL & SIGNATURE OWNER'S SEAL & SIGNATURE

DATE:- 27-09-2024 SCALE:- 1:100

DRAWING TITLE:- COMMUNITY BUILDING-2 /CLUB -SECTION DRAWING NO. CLUB-08