


MACHINE ROOM ROOF
TOS. LVL. +119950
MULTI-ROOF MACHINE
ROOM FLOOR
TOS. LVL. +115550
TERRACE
TOS. LVL. +112750
34th FLOOR
FFL +109650
33rd FLOOR
FFL +106650
32nd FLOOR
FFL +103350
31st FLOOR
FFL +100000
30th FLOOR
FFL +97050
29th FLOOR
FFL +93900
28th REFUGE
FLOOR
FFL +90750
27th FLOOR
FFL +87600
26th FLOOR
FFL +84450
25th FLOOR
FFL +81300
24th FLOOR
FFL +78150
23rd FLOOR
FFL +75000
22nd FLOOR
FFL +71850
21st FLOOR
FFL +68700
20th FLOOR
FFL +65550
19th REFUGE
FLOOR
FFL +62400
18th FLOOR
FFL +59250
17th FLOOR
FFL +56100
16th FLOOR
FFL +52950
15th FLOOR
FFL +49800
14th FLOOR
FFL +46650
13th FLOOR
FFL +43500
12th FLOOR
FFL +40350
11th FLOOR
FFL +37200
10th FLOOR
FFL +34050
09th FLOOR
FFL +30900
08th FLOOR
FFL +27750
07th FLOOR
FFL +24600
06th FLOOR
FFL +21450
05th FLOOR
FFL +18300
04th FLOOR
FFL +15150
03rd FLOOR
FFL +12000
02nd FLOOR
FFL +8850
01st FLOOR
FFL +5700
STILT FLOOR
FFL +1050
INTERNAL ROAD
LVL. +900
EXTERNAL ROAD
LVL. +00

ELEVATION 01

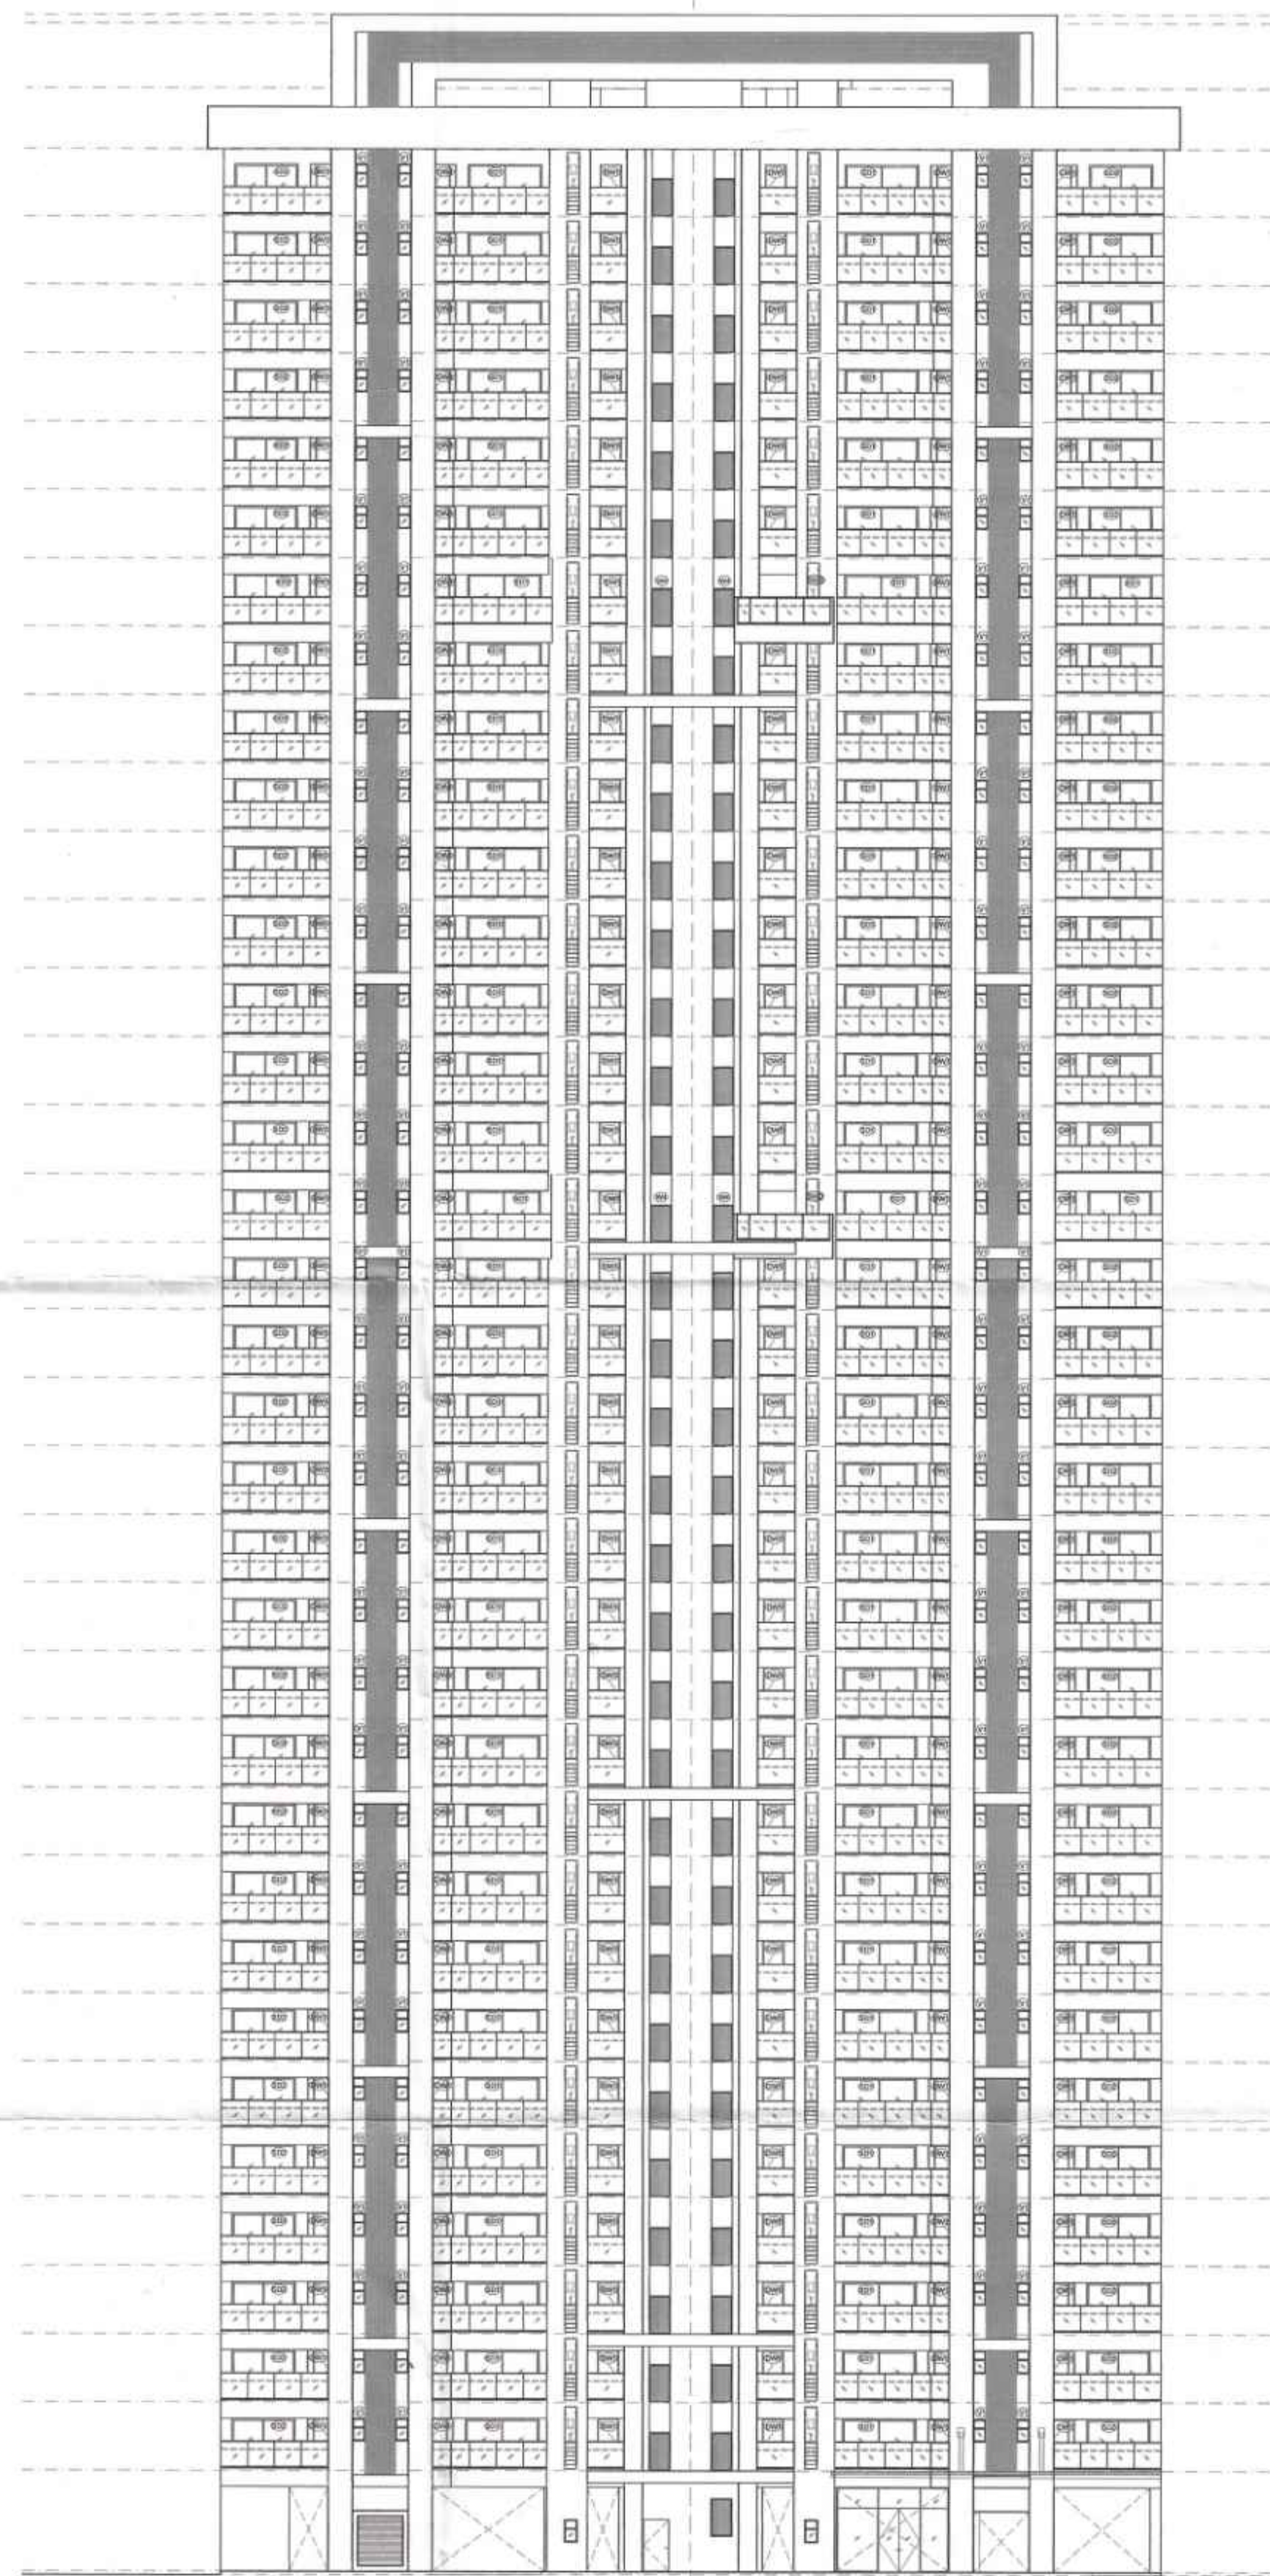

ELEVATION 03



ELEVATION 02

NOTE :-

This is a "PROVISIONAL BUILDING PLAN"
approved only for the purpose of inviting
Objections from the general public

S.T.P. (HQ)
Member Secretary
B.P.A.C.

S.T.P. (G)
Member
B.P.A.C.

C.T.P. (H.R.)
Chairman
B.P.A.C.

AD

PA


ATP

LEGEND :-

MEMBER
BPAC

Rajesh Dutt
SD(HQ)

KEY PLAN :-

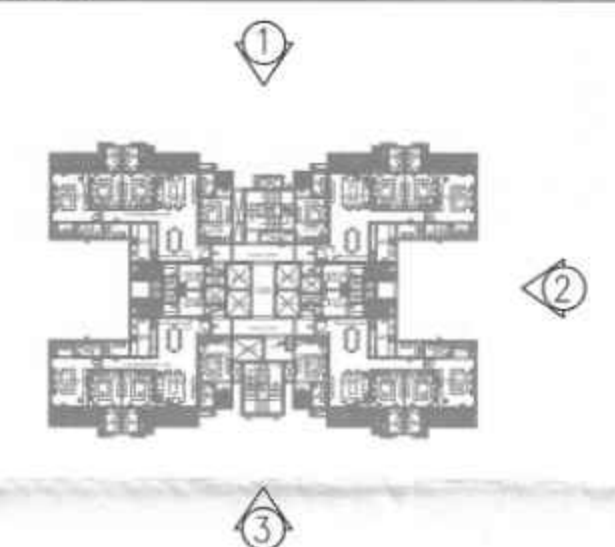

PROJECT :-

Revised Building Plans for TOD Group Housing Colony
Measuring 10.744 acres Land (Licence no. 4 of 2013
dated 18-02-2013 in Sector 112, Gurgaon, Manesar,
Urban Complex, Gurgaon, Haryana, being developed by
Sh. Aji Singh and Others in Collaboration with EMAAR
INDIA LTD.

STRUCTURE :-

DUCON
CONSULTANTS PRIVATE LIMITED
G-141, 3rd FLOOR, Indraprastha, Capital Park,
near Indraprastha Centre, Saket, New Delhi-110025
E-mail: contact@ducunconsultants.in
PH: 40073196, 65410630, 65410631

MEP :-

PARADISE CONSULTANTS
PLOT NO. 129, POCKET-2, BASEMENT
JASOLA VIHAR, NEW DELHI-110025
PH : 011- 46132800, 41030619
E-mail: mep@paradiseconsultants.com

ARCHITECTS :-

ARCOP

ARCOP ASSOCIATES PVT LTD
Plot No. 36B, Sector-32, Institutional Area,
Gurugram, Haryana. 122001, India
Tel.: 91-124-4595500
91-124-4595550
Fax: 91-124-4595550

ARCHITECT'S SEAL &
SIGNATURE

OWNER'S SEAL &
SIGNATURE



DATE:-
27-09-2024

SCALE:-
1:250

DRAWING TITLE:-
ELEVATION - 1,2&3
TOWER D&F - 4BHK(SMALL)

DRAWING NO.
TD/TF-T4-ELE-01