


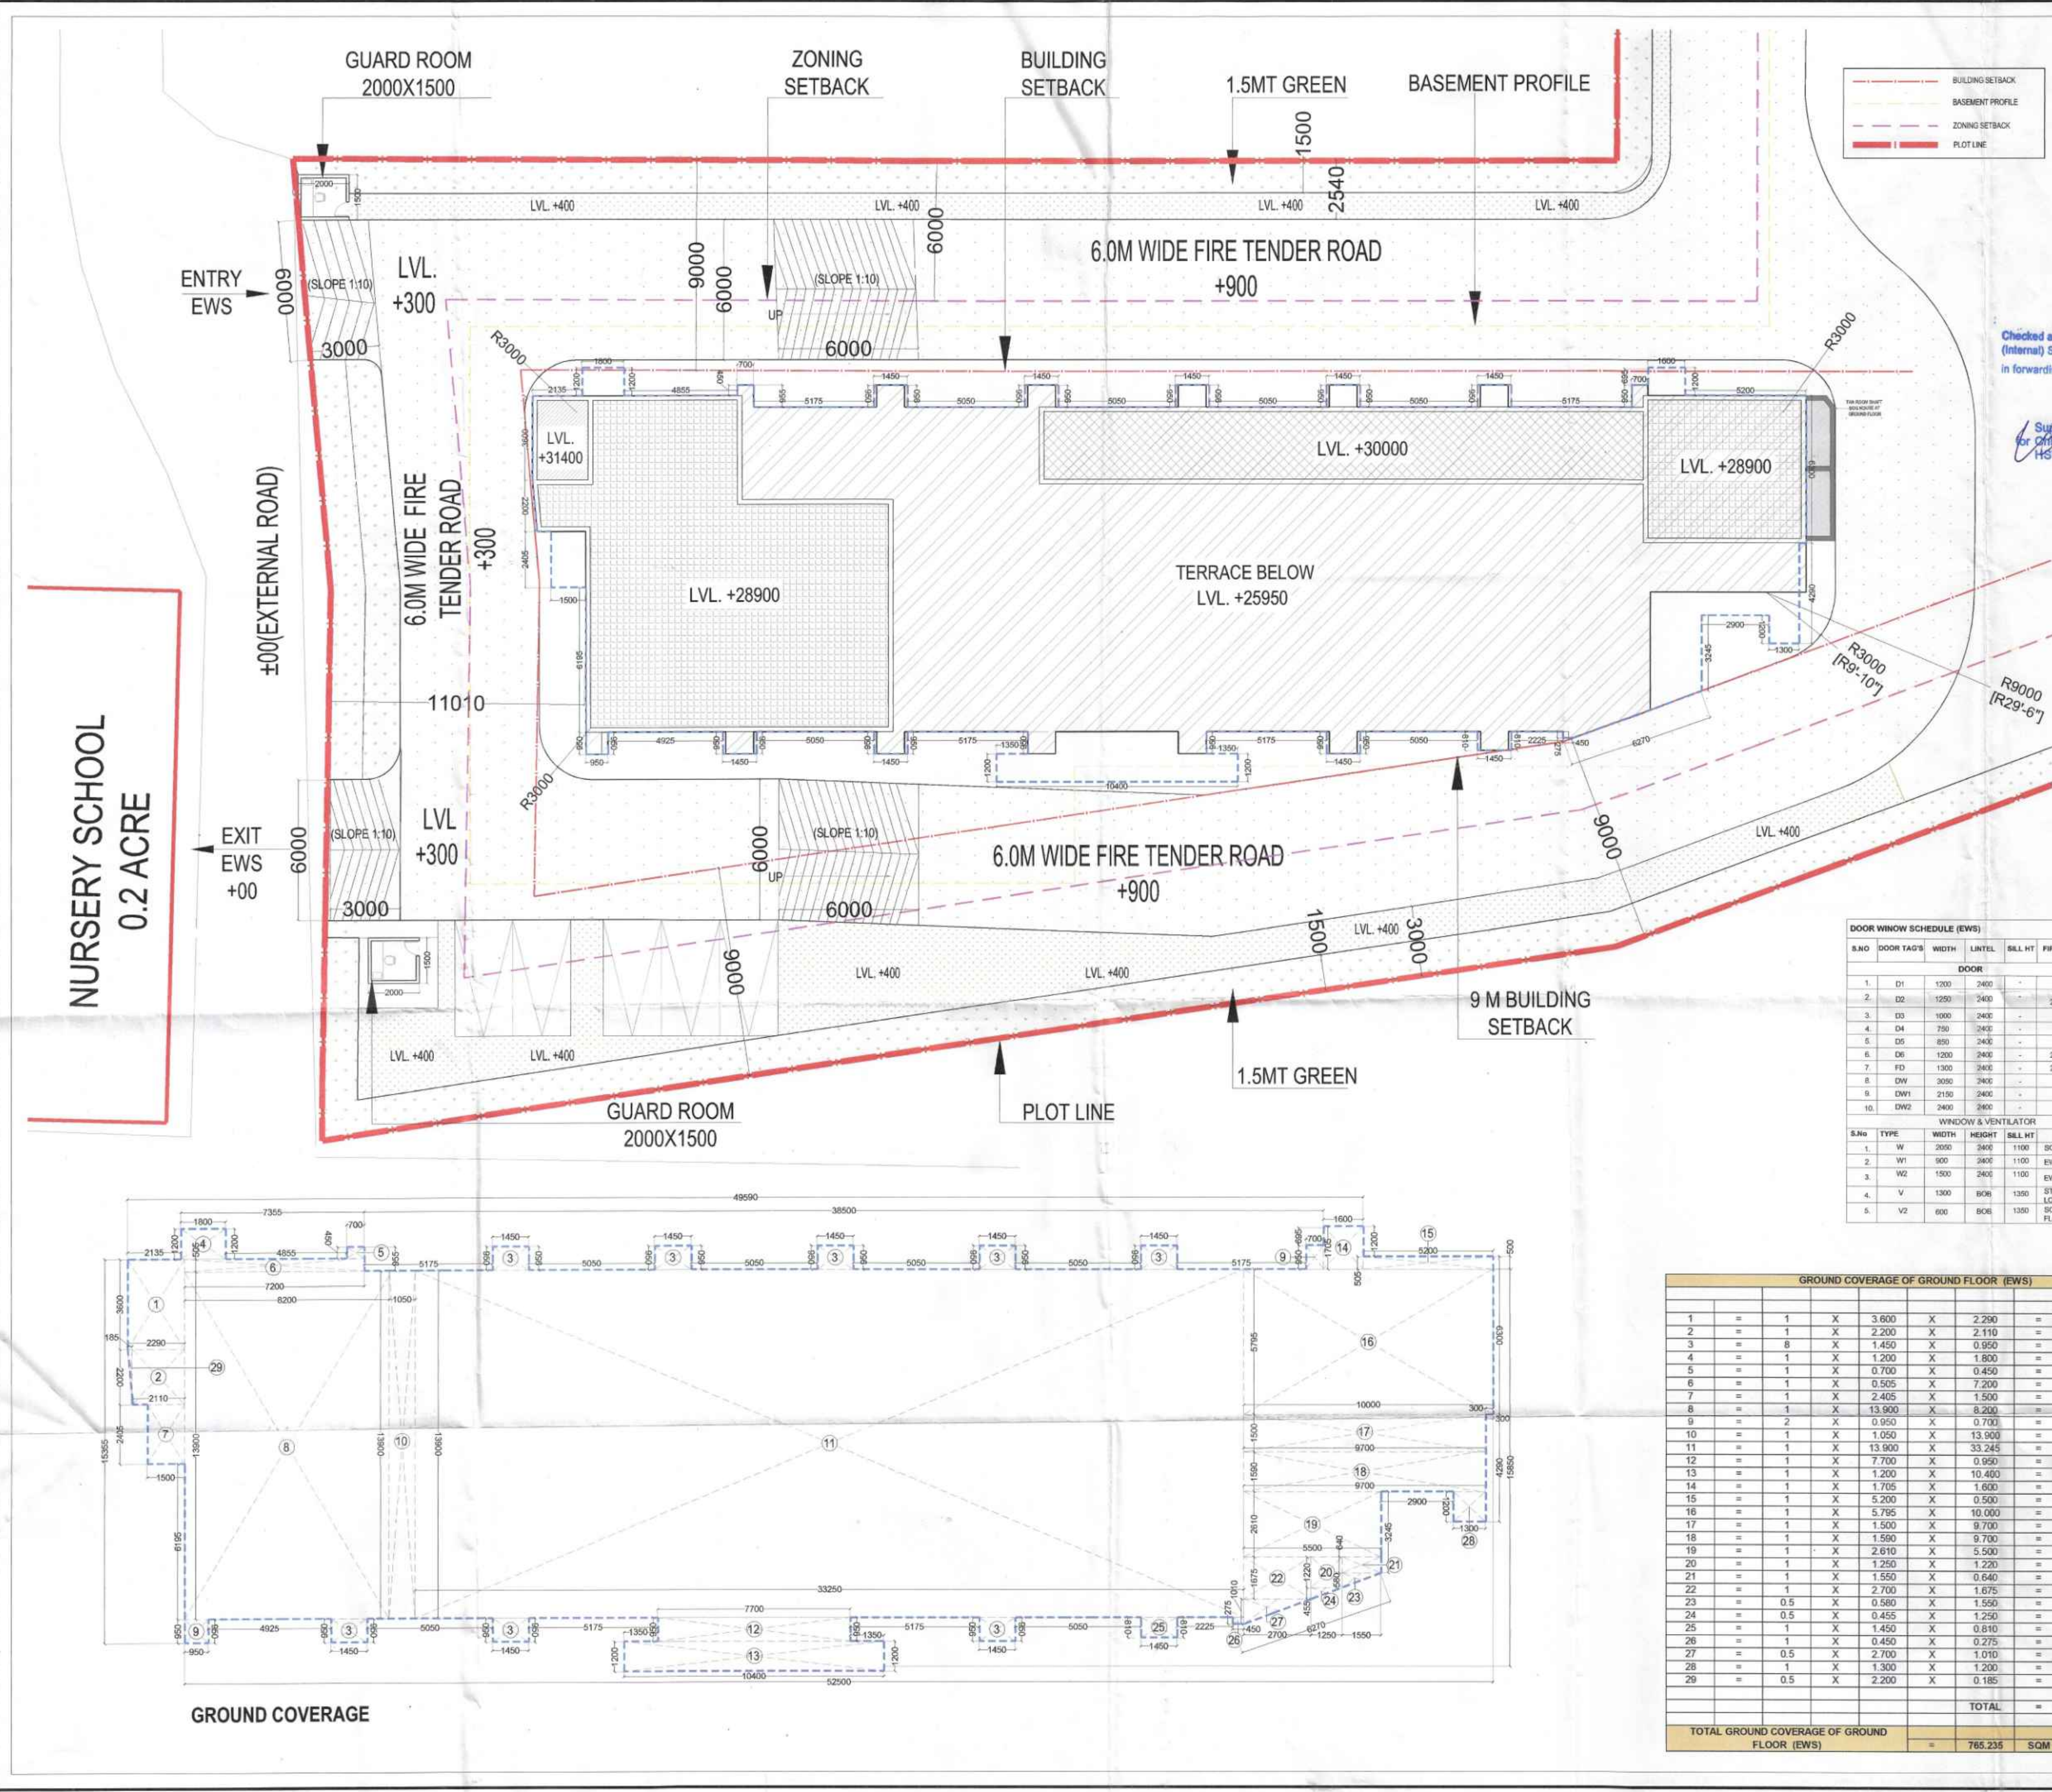

NOTE :-
This is a "PROVISIONAL BUILDING PLAN" approved only for the purpose of inviting Objections from the general public

KEY PLAN

Checked and found ok for Public Health (Internal) Service only subject to comments in forwarding letter No. 25.32.14.1. DN. 19.7.24

Subsiding Engineer (HQ) for Officer Engineer-I HSPV, Panchkula

KEY PLAN

AD PA ATP

KEY PLAN

Member Secretary B.P.A.C. Member B.P.A.C. Chairman B.P.A.C.

KEY PLAN

Member Secretary B.P.A.C. Member B.P.A.C. Chairman B.P.A.C.

KEY PLAN

Member Secretary B.P.A.C. Member B.P.A.C. Chairman B.P.A.C.

PROJECT :-

Revised Building Plans for TOD Group Housing Colony Measuring 10.744 acres Land (Licence no. 4 of 2013 dated 18-02-2013 in Sector 112, Gurgaon, Manesar, Urban Complex, Gurgaon, Haryana, being developed by Sh. Ajit Singh and Others in Collaboration with EMAAR INDIA LTD.

STRUCTURE :-

MEP :-

ARCHITECTS :-

ARCOP

ARCOP ASSOCIATES PVT LTD
Plot No. 36B, Sector-32, Institutional Area, Gurugram, Haryana. 122001, India
Tel.: 91-124-4595500
91-124-4595550
Fax: 91-124-4595550

DOOR WINDOW SCHEDULE (EWS)						
S.NO	DOOR TAGS	WIDTH	HEIGHT	BELL HT	FIRE RT	LOCATION
DOOR						
1.	D1	1200	2400	-	-	SCHOOL SPACES
2.	D2	1250	2400	-	2MR	SCHOOL ENTRANCE
3.	D3	1000	2400	-	-	SCHOOL TOILET
4.	D4	750	2400	-	-	EWS TOILET
5.	D5	850	2400	-	-	EWS BALCONY
6.	D6	1200	2400	-	2MR	SCHOOL HANDICAP TOI
7.	FD	1300	2400	-	2MR	EWS LOBBY
8.	DW	3050	2400	-	-	EWS LOBBY ENTRANCE
9.	DW1	2150	2400	-	-	SCHOOL MAIN ENTRY
10.	DW2	2400	2400	-	-	EWS LOBBY EXIT
WINDOW & VENTILATOR						
S.No	TYPE	WIDTH	HEIGHT	BELL HT	LOCATION	
1.	W	2050	3400	1100	SCHOOL SPACES	
2.	W1	800	2400	1100	EWS LOBBY	
3.	W2	1500	2400	1100	EWS LOBBY AND CORRIDOR	
4.	V	1300	900	1350	STAIRCASE	
5.	V2	600	800	1350	SCHOOL TOI/TYPICAL FLOOR TOI KITCHEN	

GROUND COVERAGE OF GROUND FLOOR (EWS)									
S									
1	=	1	X	3.600	X	2.290	=	8.244	SQM
2	=	1	X	2.200	X	2.110	=	4.642	SQM
3	=	8	X	1.450	X	0.950	=	11.020	SQM
4	=	1	X	1.200	X	1.800	=	2.160	SQM
5	=	1	X	0.700	X	0.450	=	0.315	SQM
6	=	1	X	0.505	X	7.200	=	3.636	SQM
7	=	1	X	2.405	X	1.500	=	3.608	SQM
8	=	1	X	13.900	X	8.200	=	113.980	SQM
9	=	2	X	0.950	X	0.700	=	1.330	SQM
10	=	1	X	1.050	X	13.900	=	14.595	SQM
11	=	1	X	13.900	X	33.245	=	462.106	SQM
12	=	1	X	7.700	X	0.950	=	7.315	SQM
13	=	1	X	1.200	X	10.480	=	12.480	SQM
14	=	1	X	1.705	X	1.600	=	2.728	SQM
15	=	1	X	5.200	X	0.500	=	2.600	SQM
16	=	1	X	5.795	X	10.000	=	57.950	SQM
17	=	1	X	1.500	X	9.700	=	14.550	SQM
18	=	1	X	1.590	X	9.700	=	15.423	SQM
19	=	1	X	2.610	X	5.500	=	14.355	SQM
20	=	1	X	1.250	X	1.220	=	1.525	SQM
21	=	1	X	1.550	X	0.640	=	0.992	SQM
22	=	1	X	2.700	X	1.675	=	4.523	SQM
23	=	0.5	X	0.580	X	1.550	=	0.450	SQM
24	=	0.5	X	0.455	X	1.250	=	0.284	SQM
25	=	1	X	1.450	X	0.810	=	1.175	SQM
26	=	1	X	0.450	X	0.275	=	0.124	SQM
27	=	0.5	X	2.700	X	1.010	=	1.364	SQM
28	=	1	X	1.300	X	1.200	=	1.560	SQM
29	=	0.5	X	2.200	X	0.185	=	0.204	SQM
TOTAL						=	765.235	SQM	
TOTAL GROUND COVERAGE OF GROUND FLOOR (EWS)						=	765.235	SQM	