


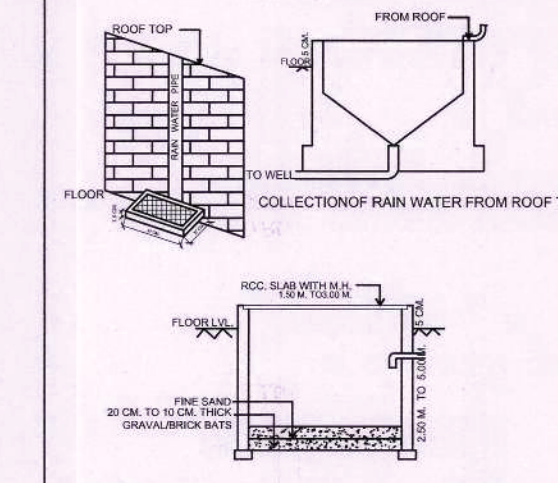
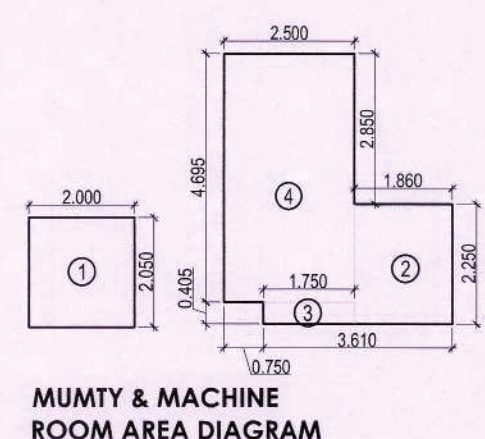
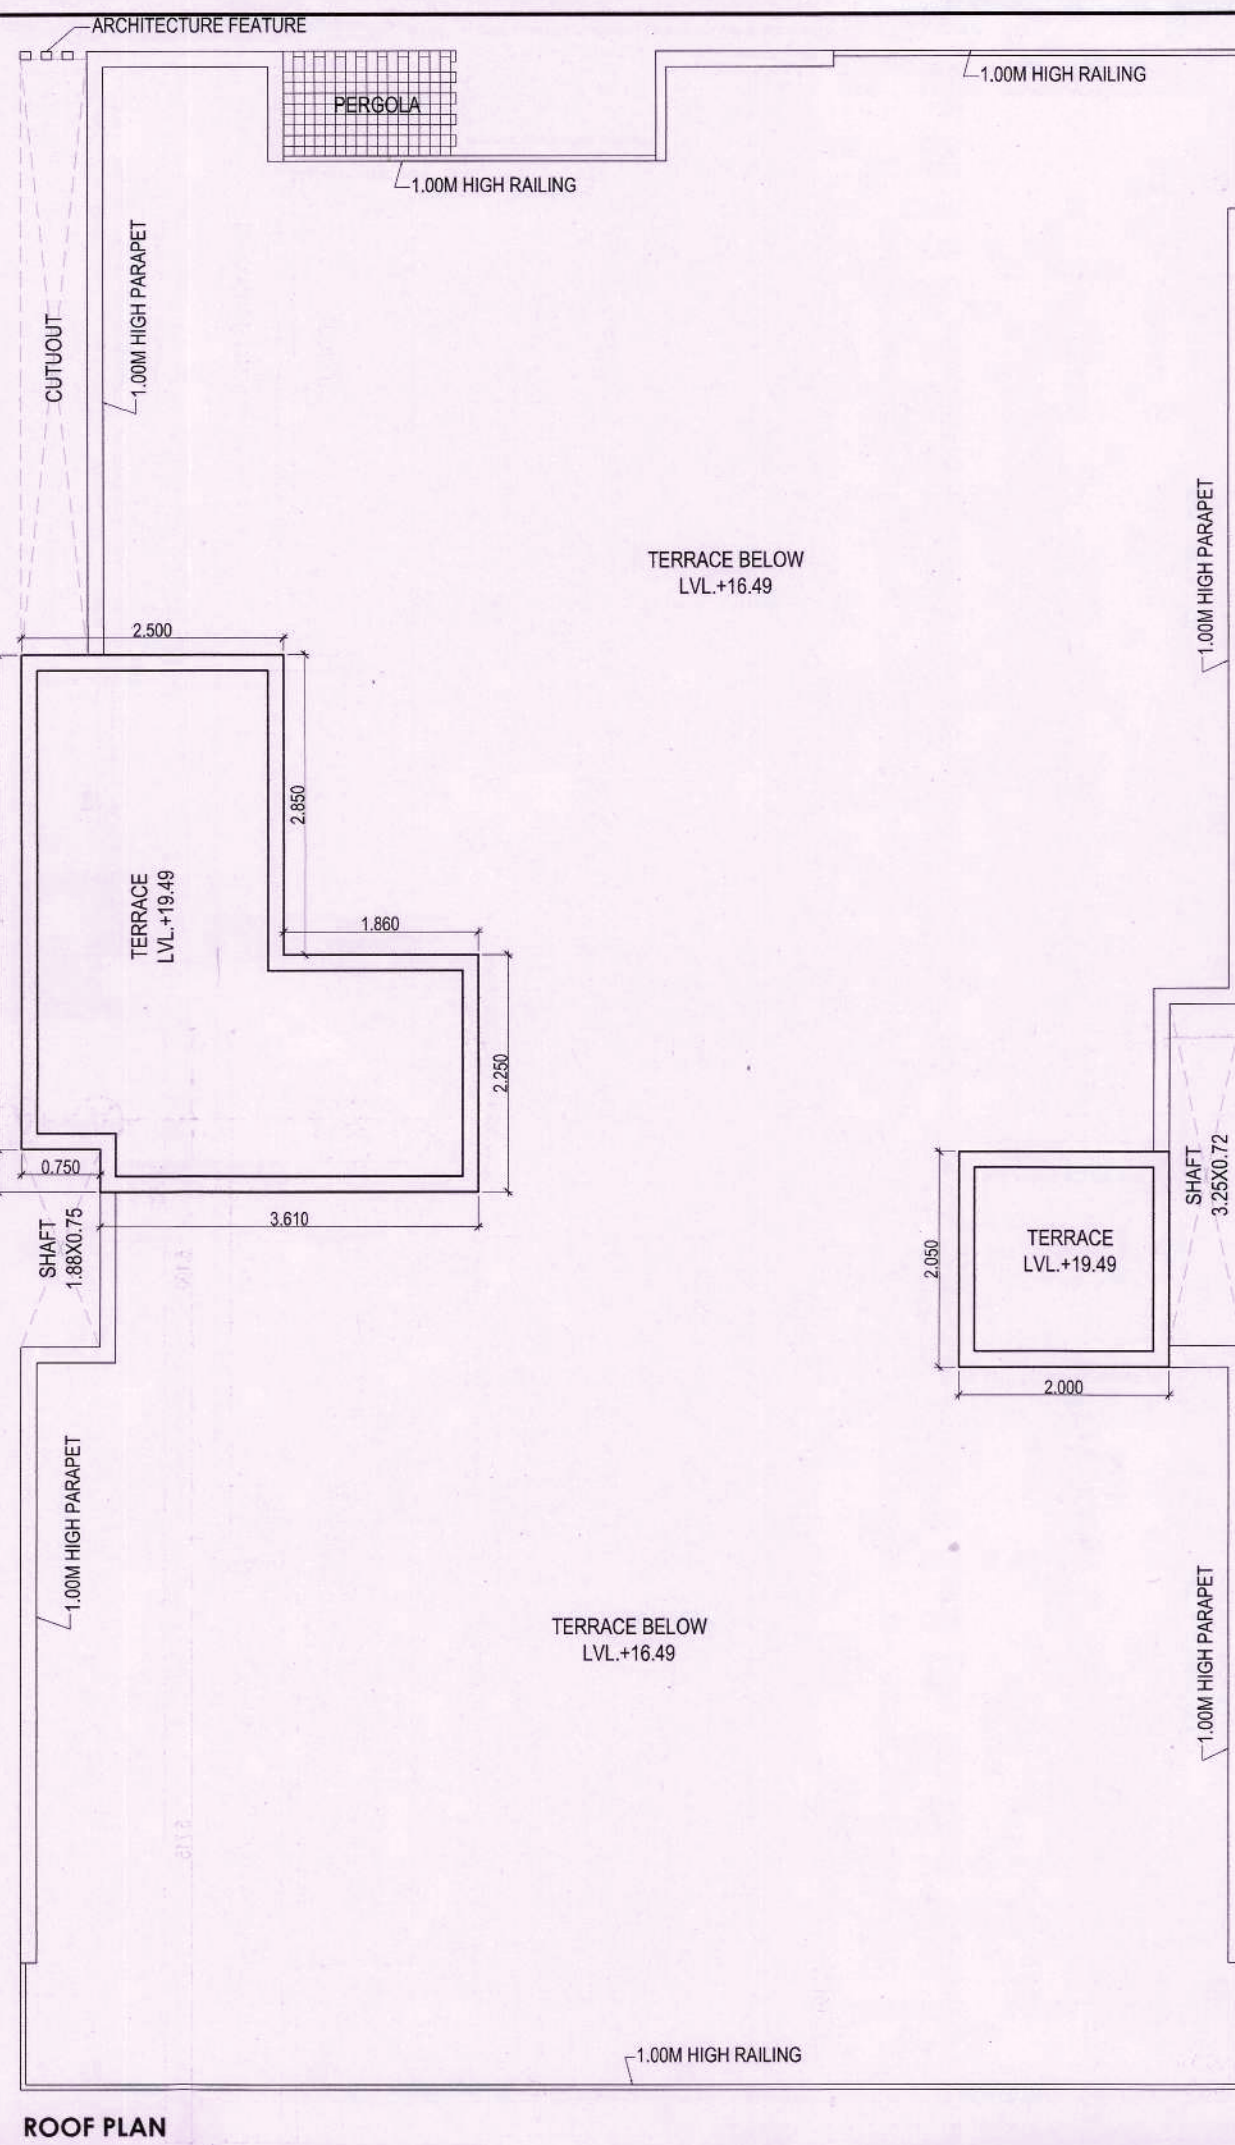
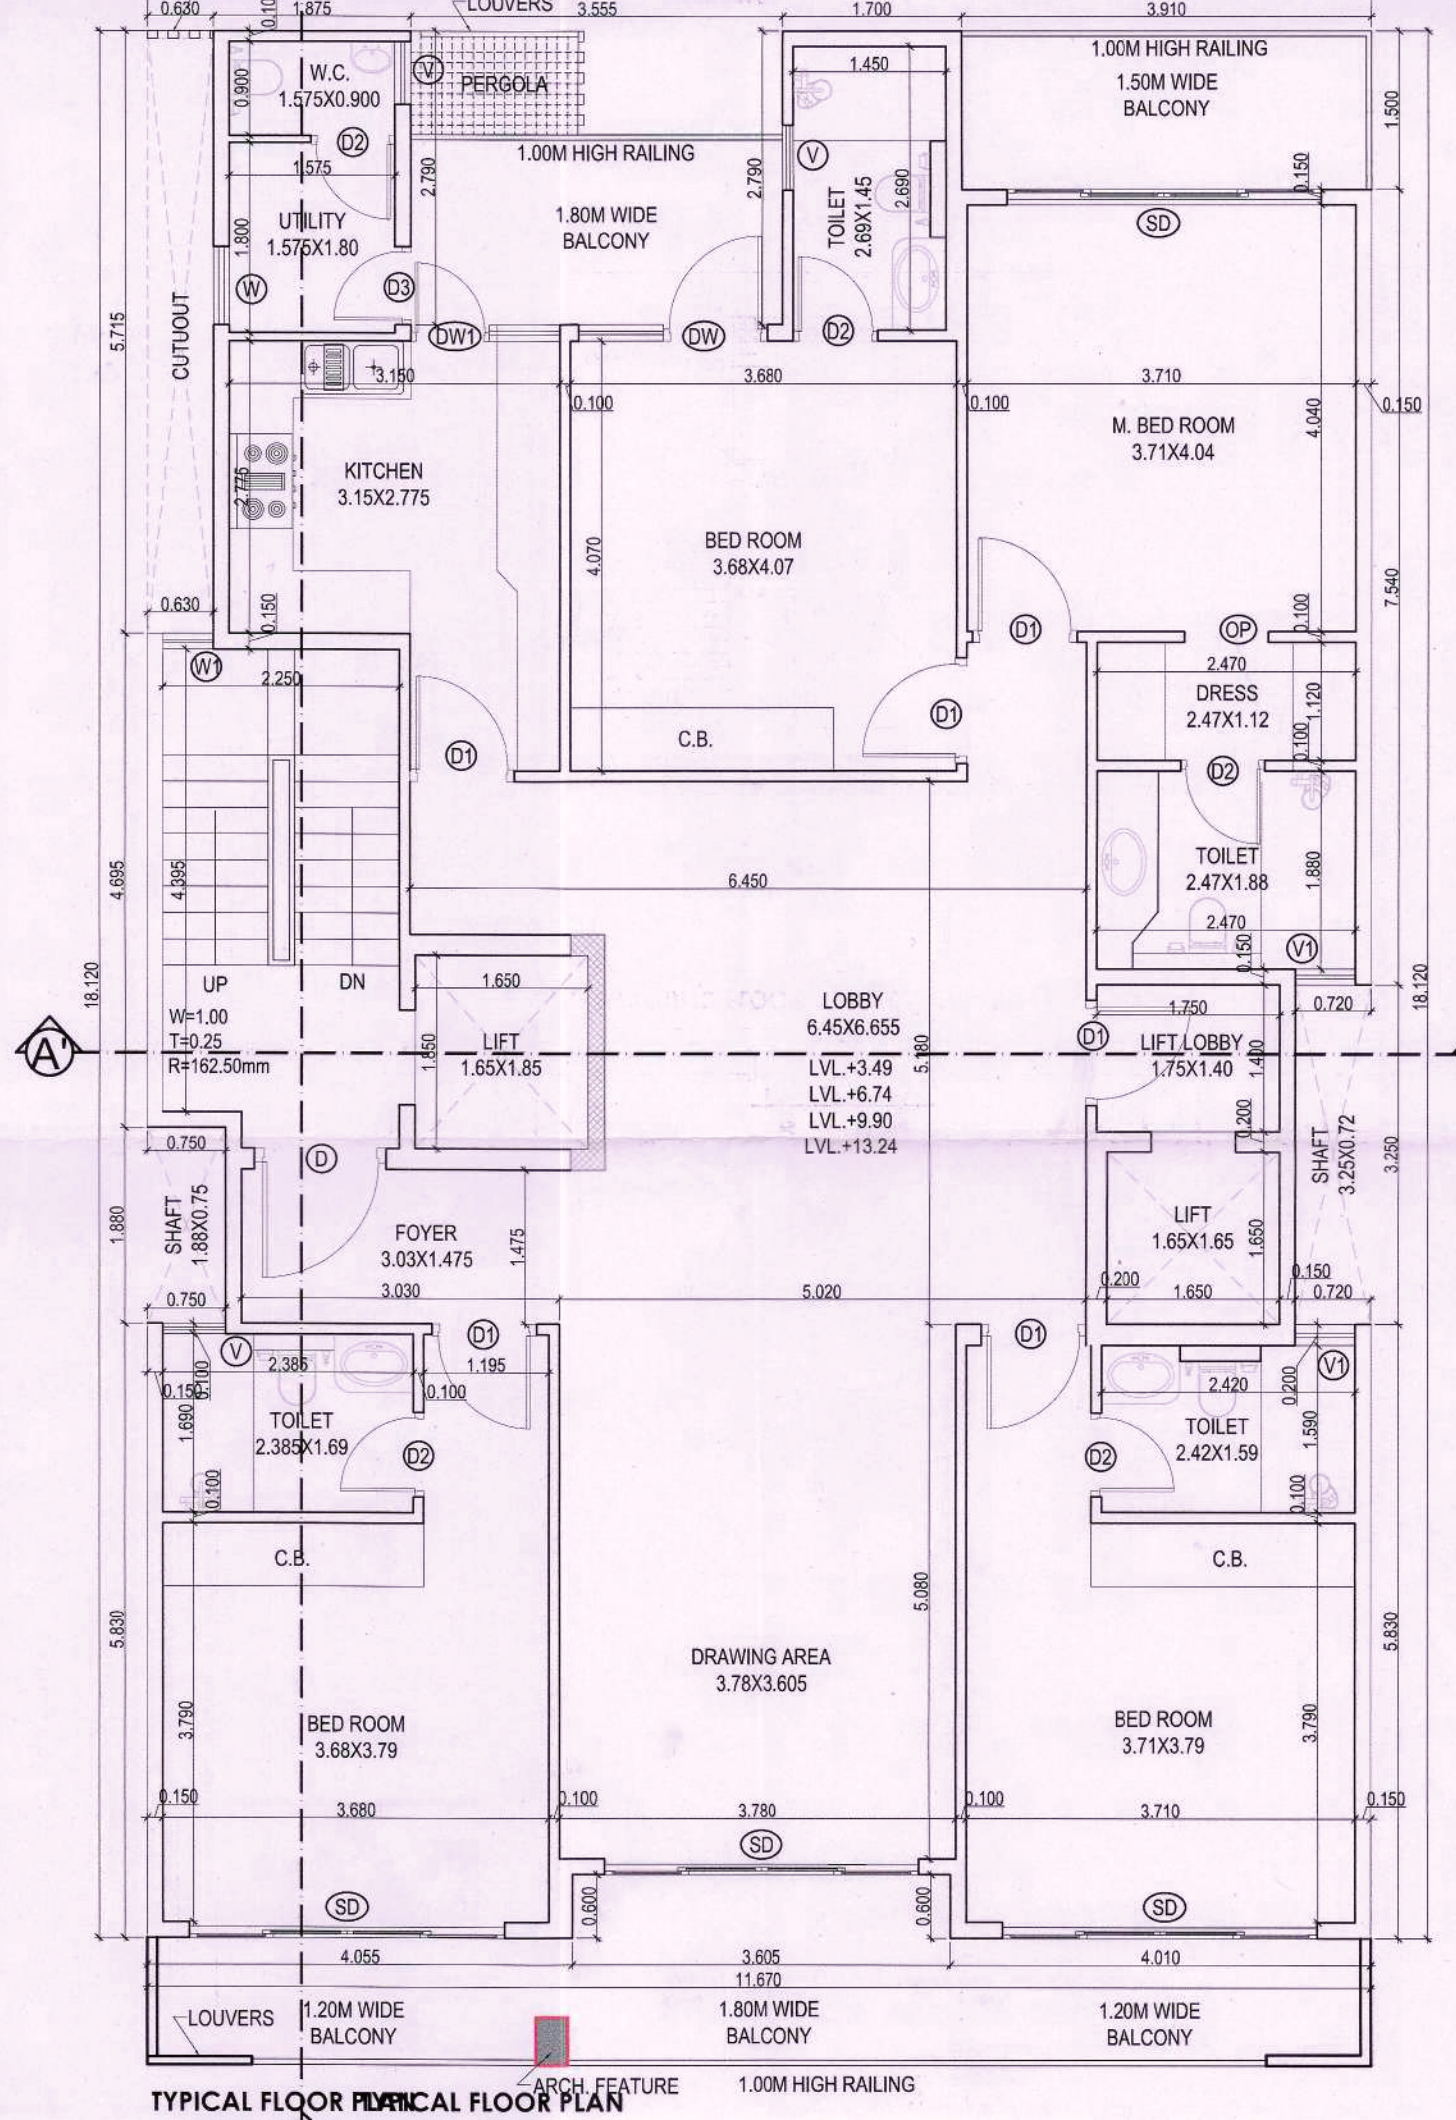


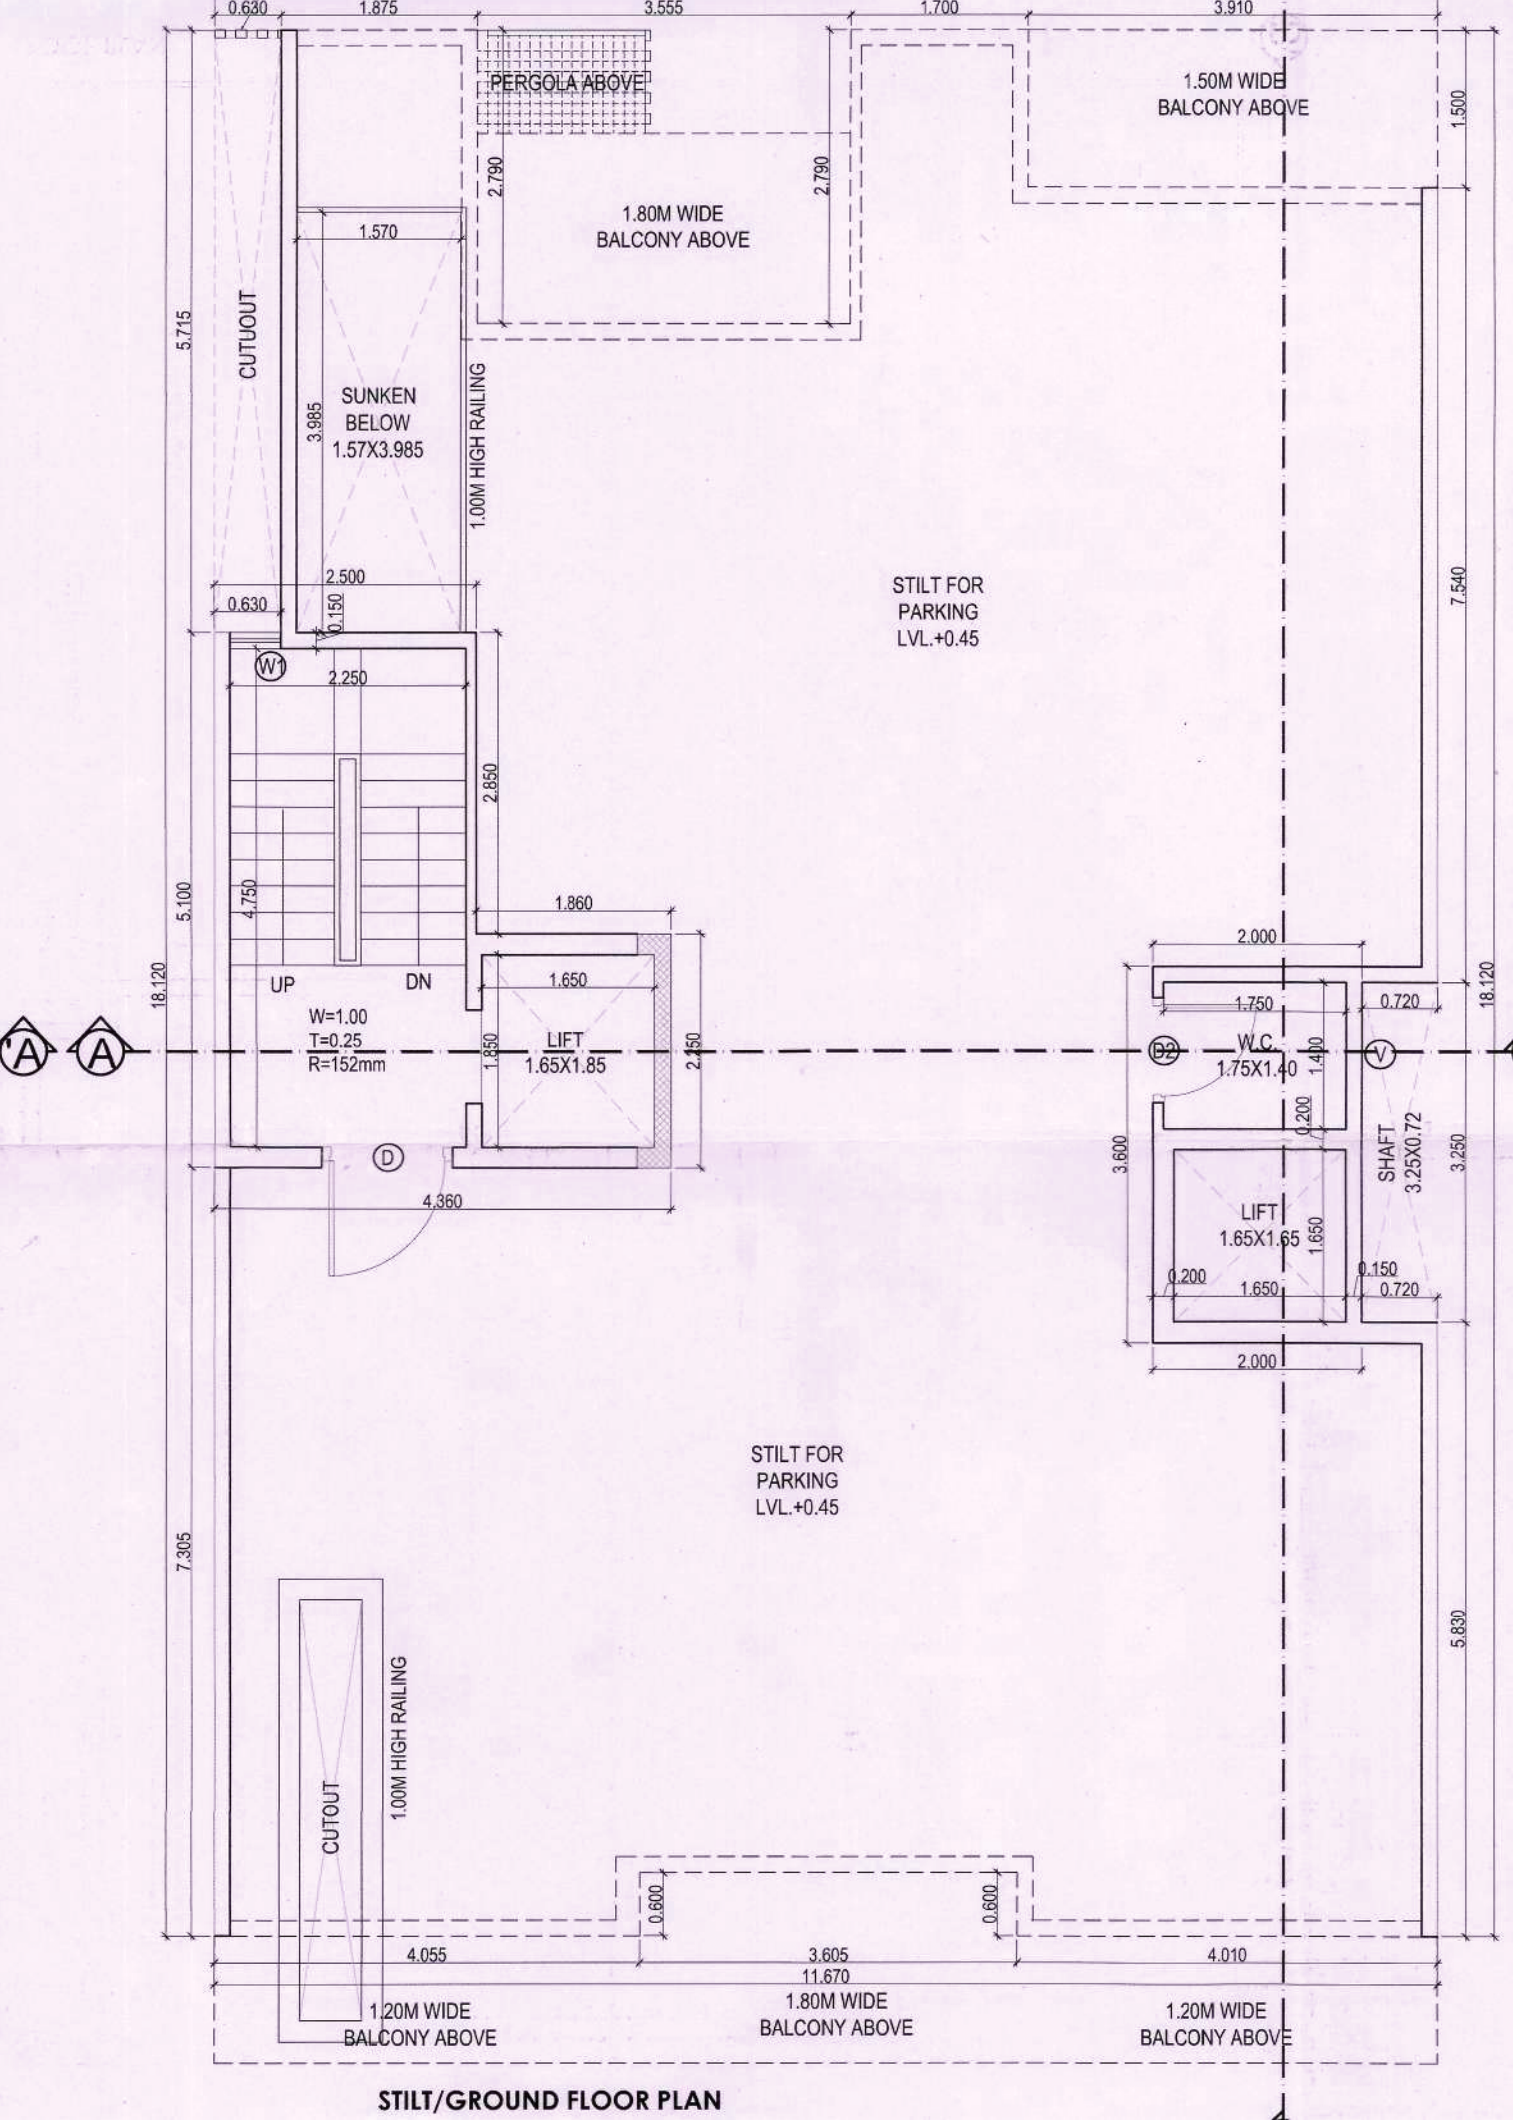

TOTAL PLOT AREA - 11.67X25.15	293.501	SQMT.
PERM. F.A.R. @ 1.30%	381.551	SQMT.
TOTAL PERMISSIBLE FAR WITH PURCHASABLE @ 2.40%	704.401	SQMT.
PERMISSIBLE GROUND COVERAGE @ 66%	193.710	SQMT.
GROUND COVERAGE AREA DETAILS		
ADDITIONS		
A	1	11.670
		18.120
	1	211.460
TOTAL ADDITIONS (X)		= 211.460
DEDUCTIONS		
1	1	0.630
		5.715
	1	3.600
2	1	3.955
		2.790
	1	9.918
3	1	3.910
		1.500
	1	5.863
5	1	3.605
		0.600
	1	2.163
TOTAL DEDUCTIONS (Y)		= 21.547
TOTAL GROUND COVERAGE (X - Y)		= 189.914

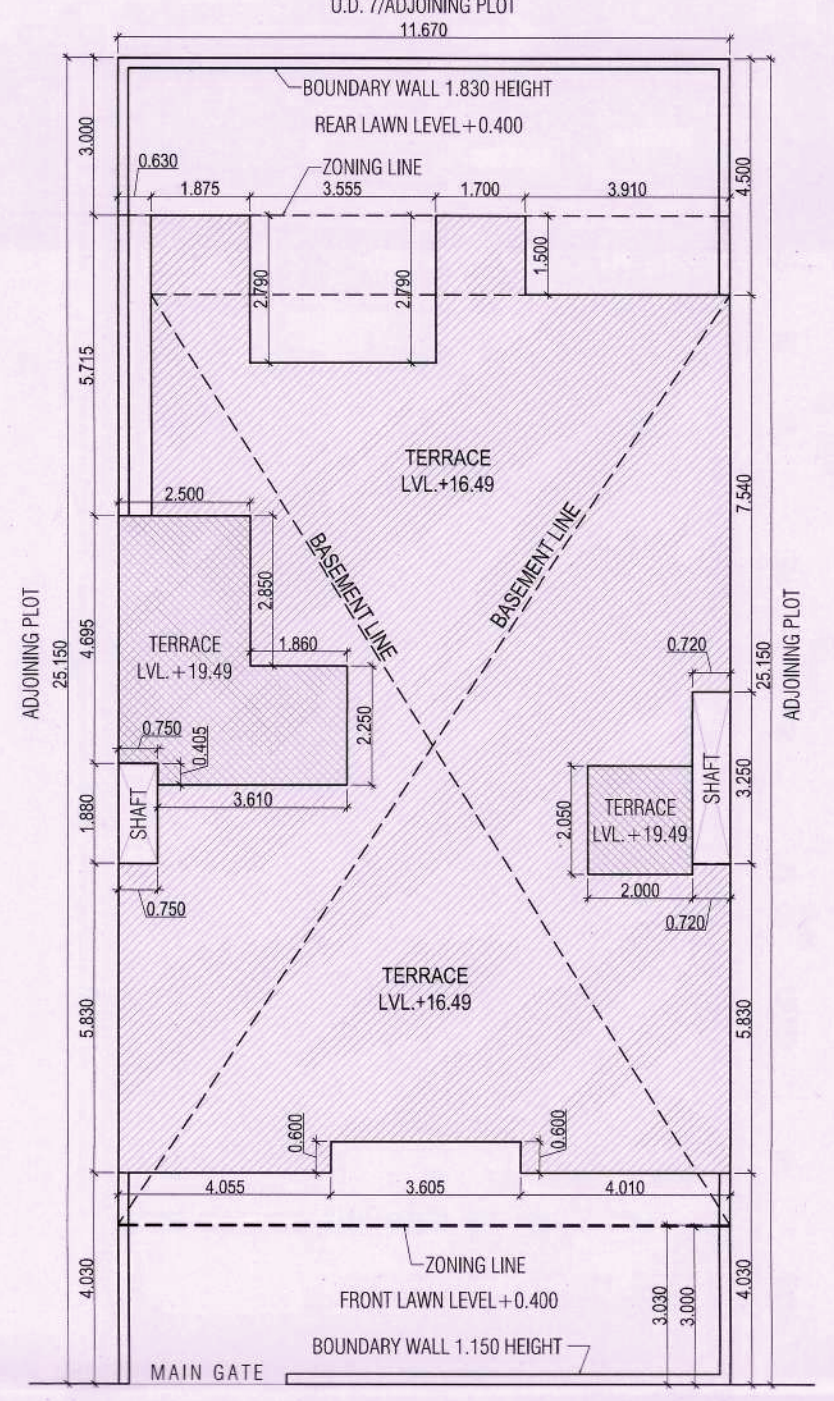

PROPOSED MURTY AREA (NON FAR)					
1	1	2.000	2.050	1	4.100
2	1	1.860	2.250	1	4.185
3	1	1.750	0.405	1	0.709
4	1	2.500	4.695	1	11.738
TOTAL MURTY AREA					20.722

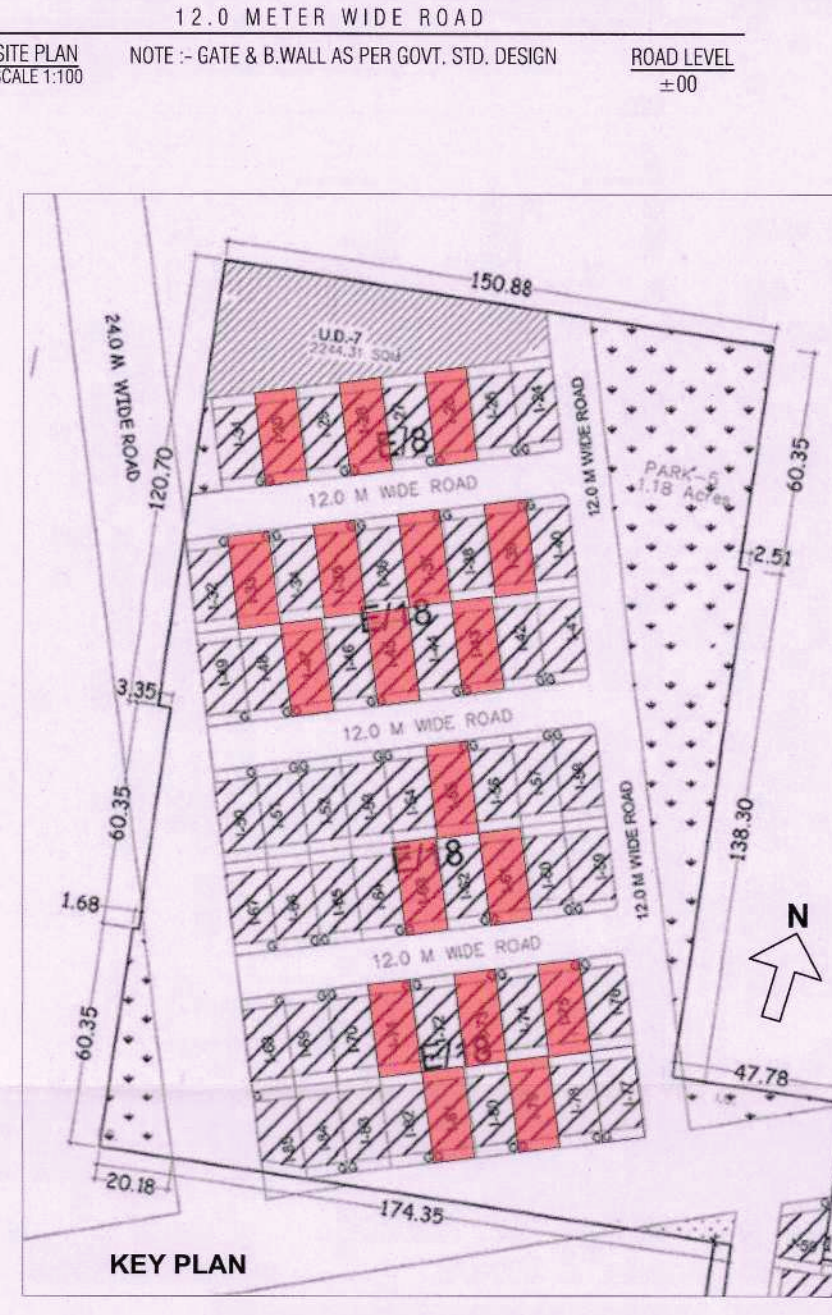

Scale : **1 : 50**