


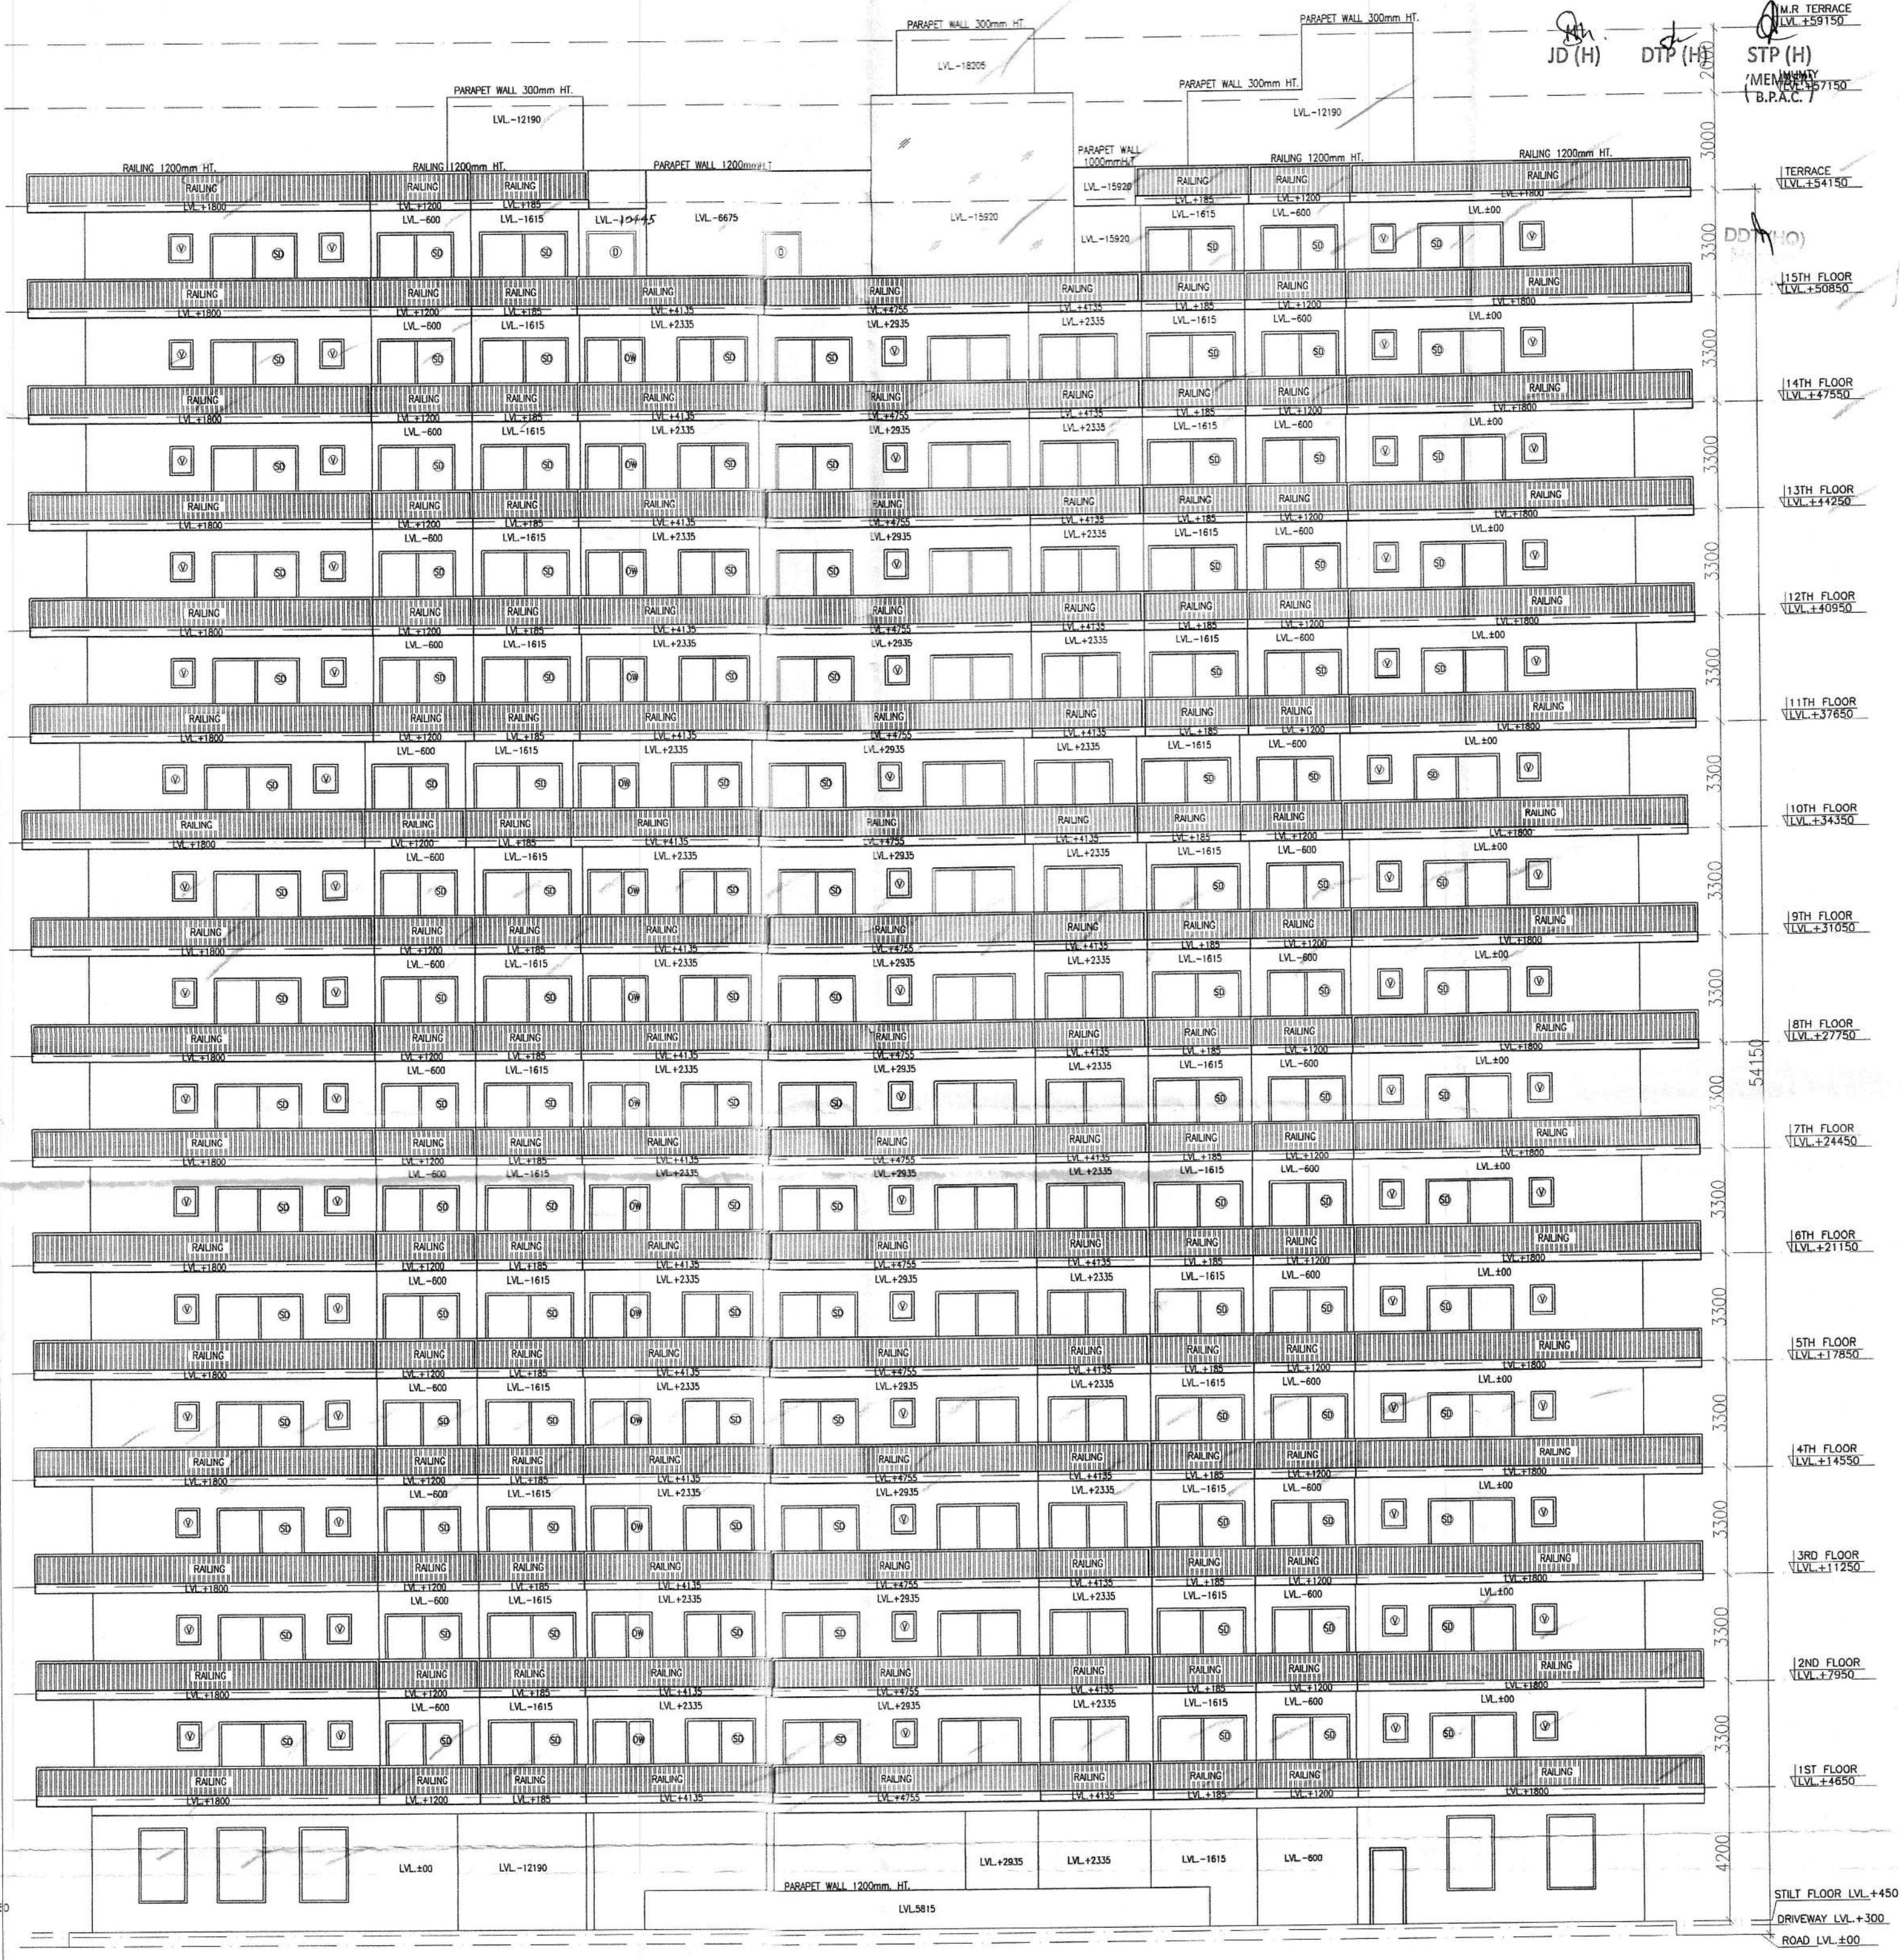

ELEVATION-A



ELEVATION-B