



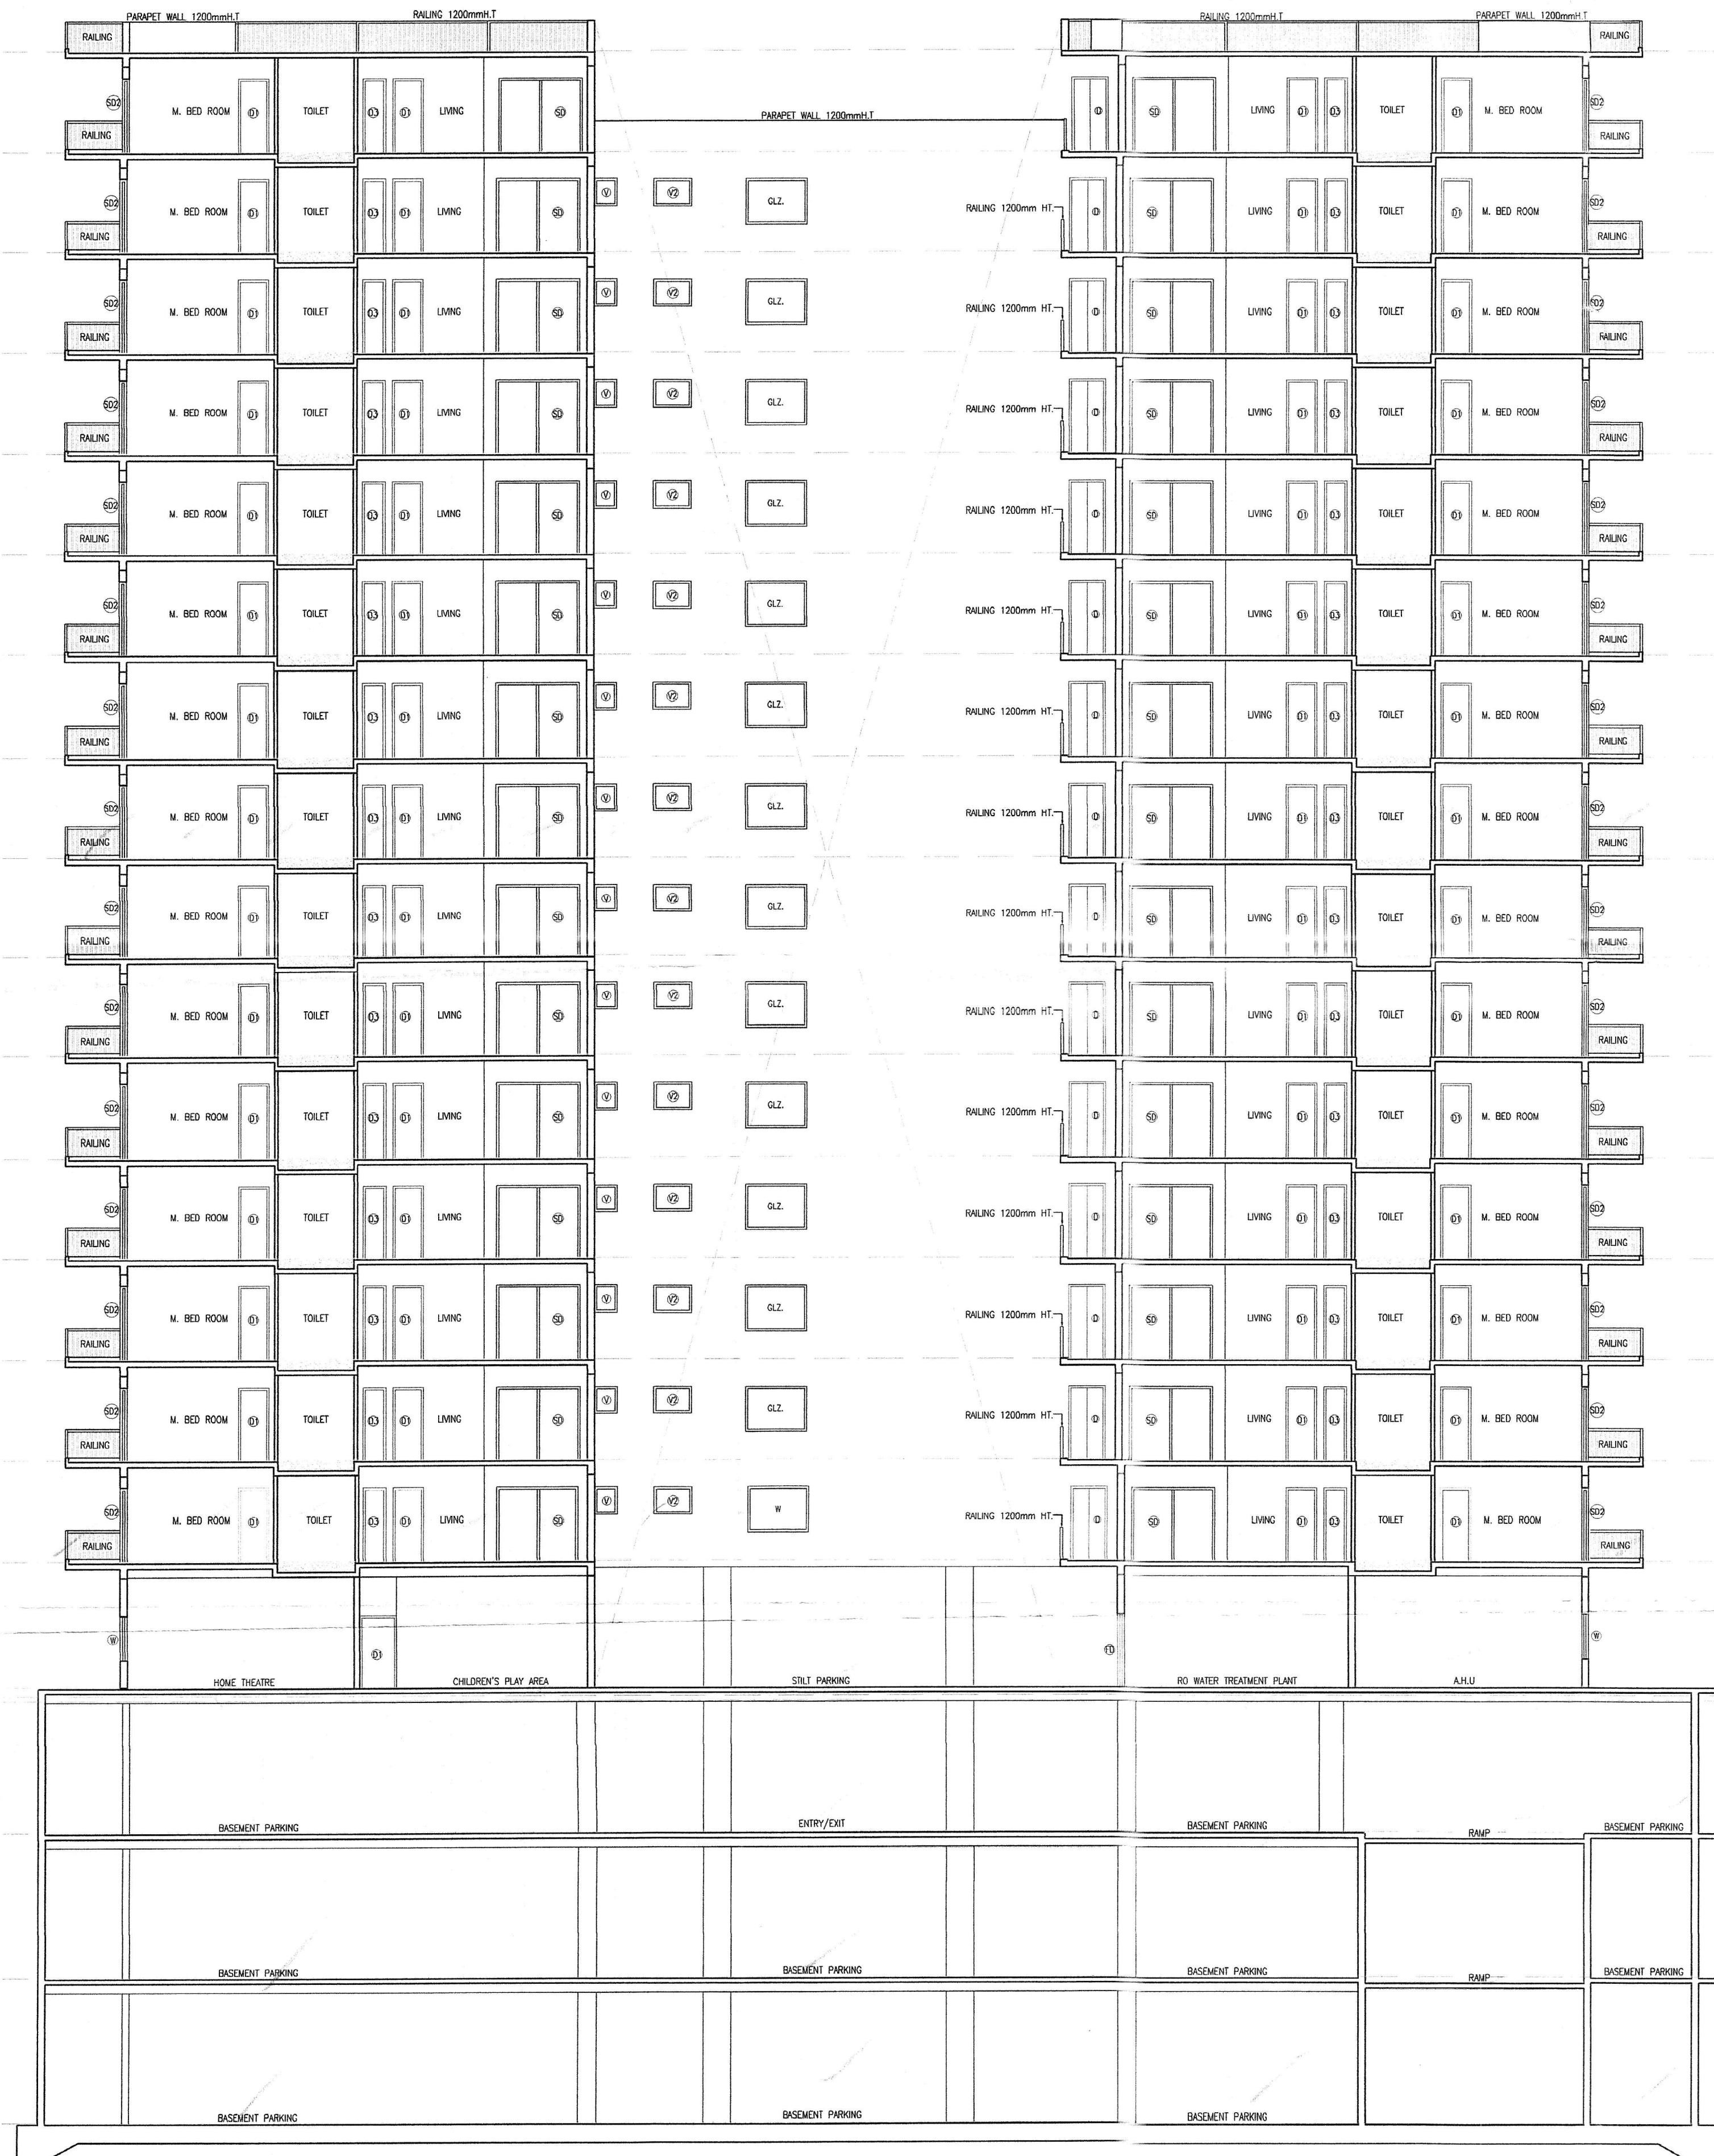

SECTION-A-A'

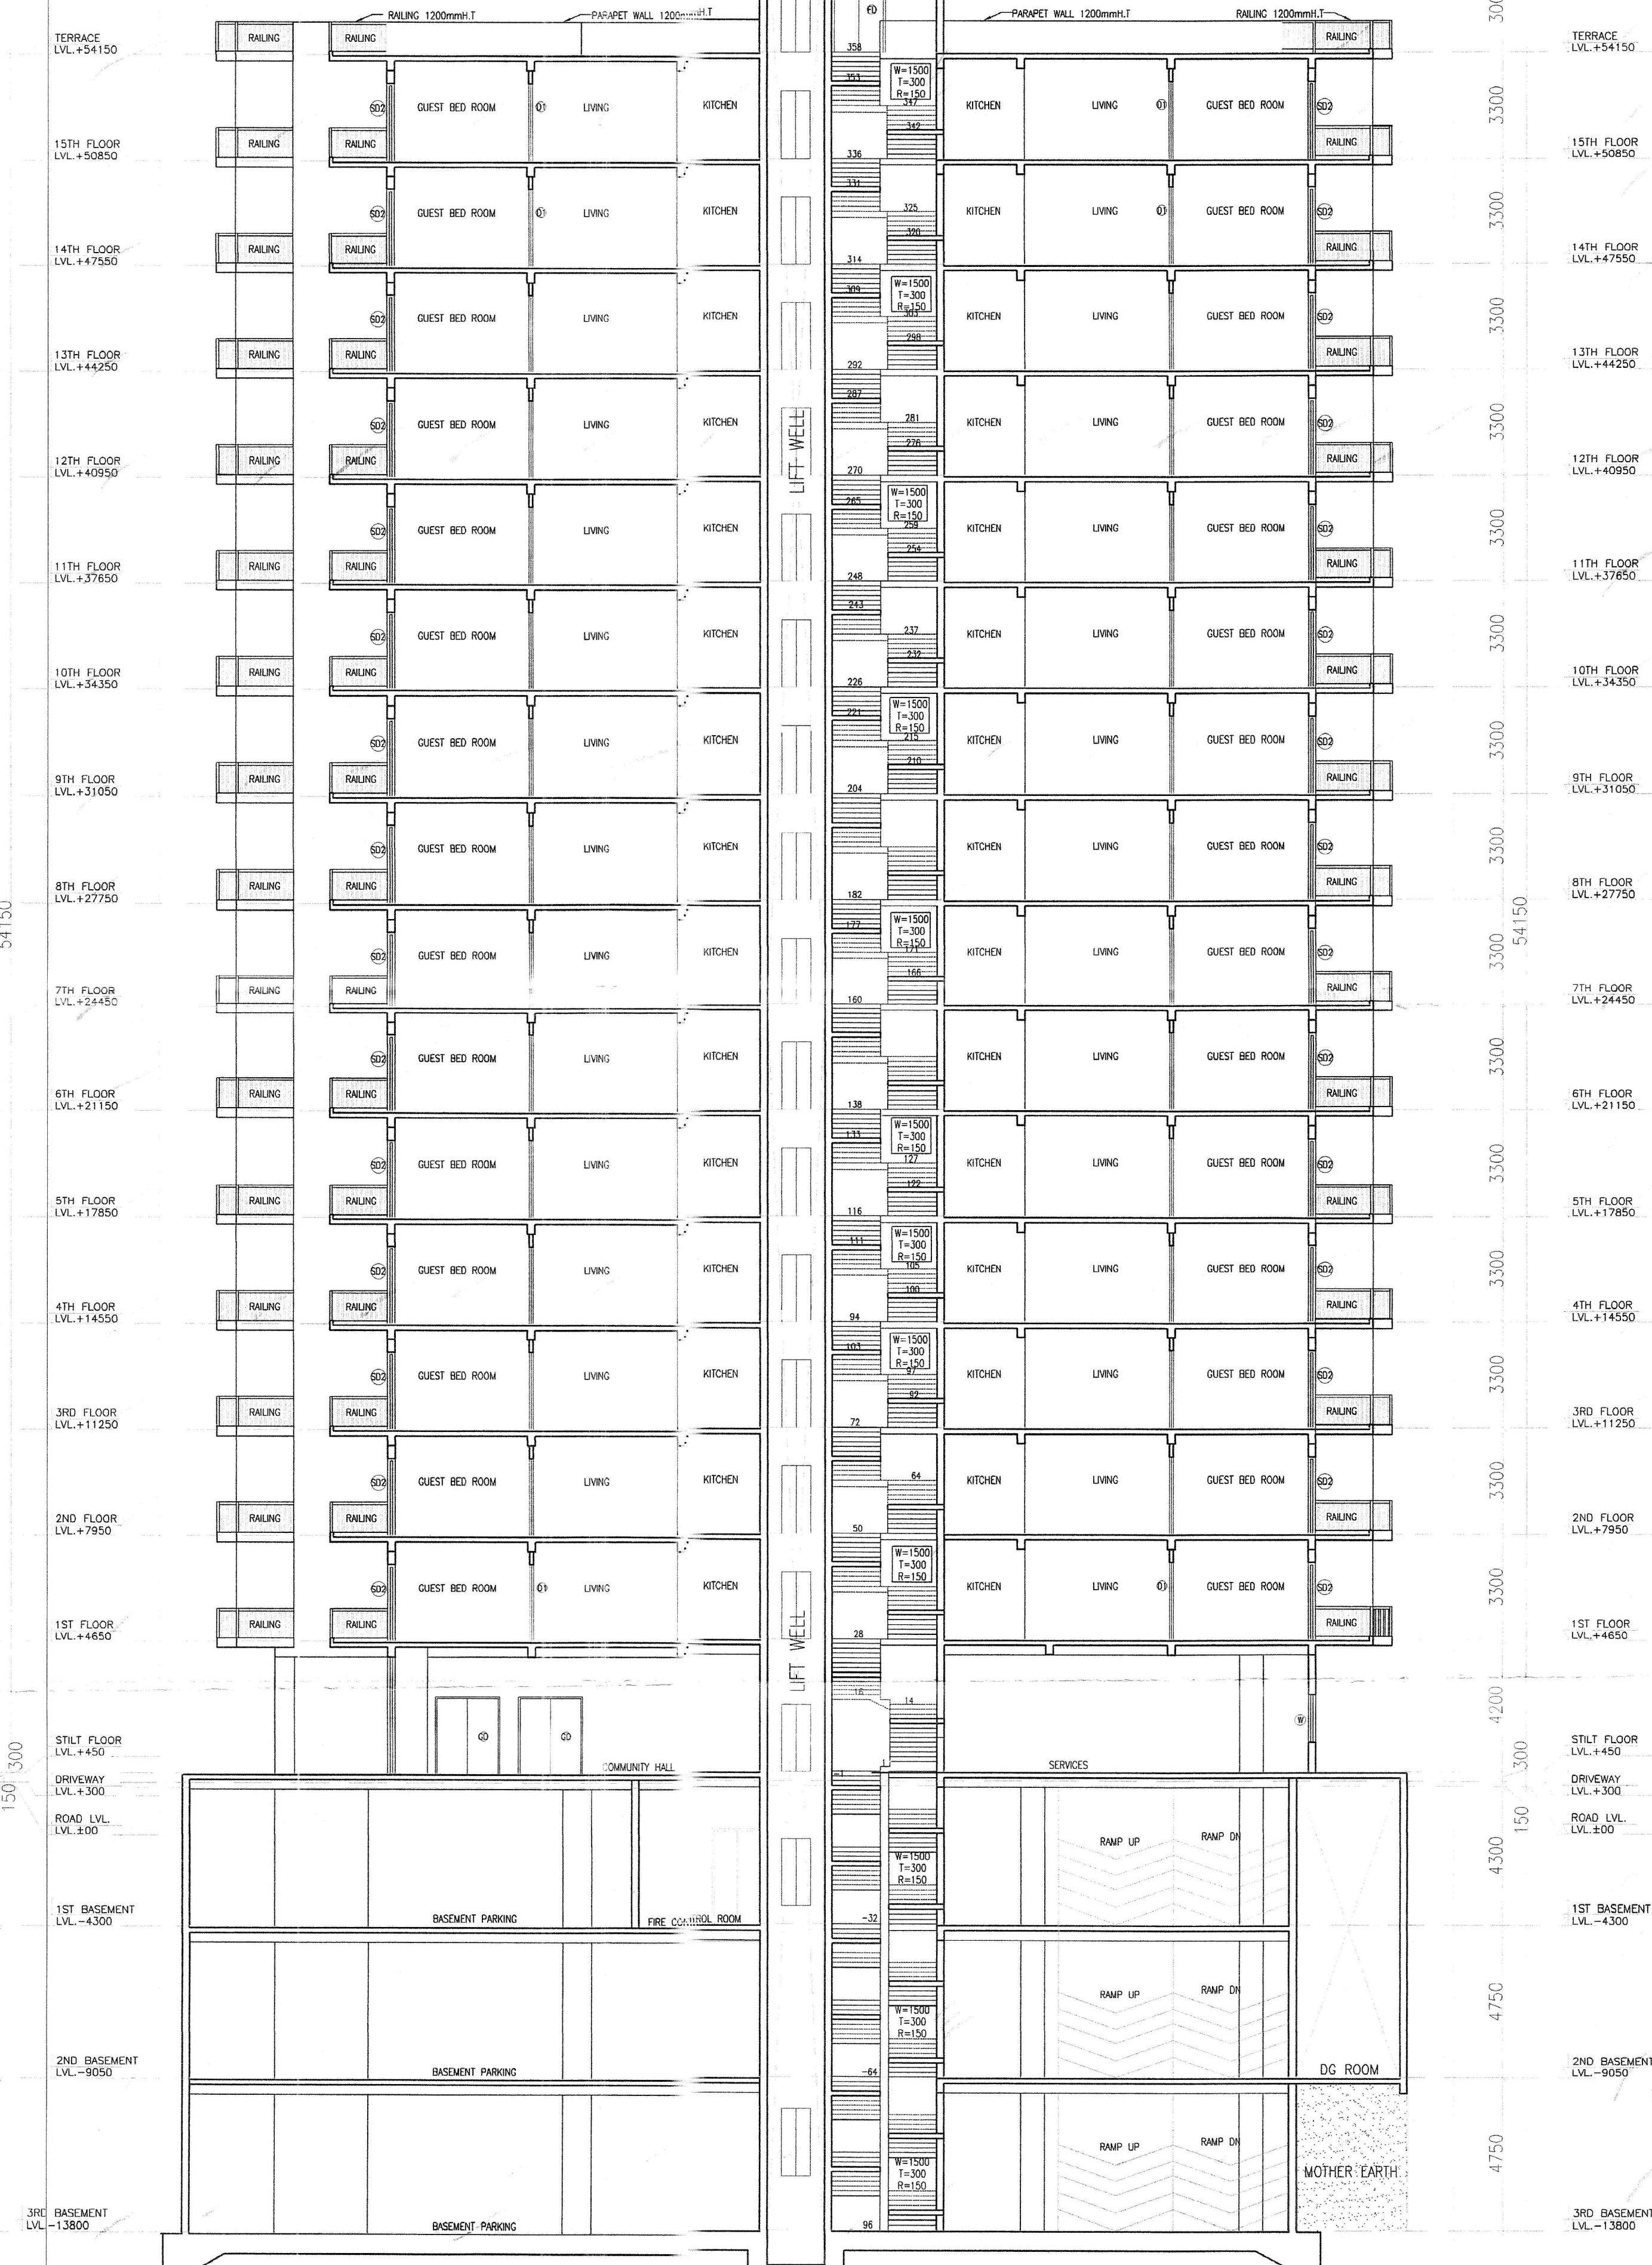

SECTION-B-B'

SANCTIONED
Vide Memo No. 21111 Dated 10/10/24

DTP (HQ)
Member Secretary
BPAC

STP (HQ)
Member
BPAC

CTP
Chairman
BPAC

Suraj/Bhan
J.D.

JD (H)

DTP (H)

STP (H)
(MEMBER)
(B.P.A.C.)

DTP (HQ)
Member
BPAC

PROJECT:-
PROPOSED BUILDING PLAN OF
GROUP HOUSING SITE NO. GH24A, IN
SECTOR-54, AREA MEASURING - 0.85
ACRE, URBAN ESTATE GURUGRAM - II
BELONGS TO - M/S MNB BUILDFAB
LLP TH. PARTNER MR. MOHIT BAJAJ S/O
MR. CHANDER BHUSHAN BAJAJ

ARCHITECTS:-
SACHDEVA CONSULTANTS.
Pamam Tower, 3rd Floor, S.C.O. 50-51,
Old Judicial Complex, Civil Lines,
Gurgaon - 122001
Tel: 0124-4081801, 4081802
email: saccnt1953@gmail.com

PROJECTED SEAL & SIGNATURE

OWNER'S SEAL & SIGNATURE

Scale: 1:100
Drawing Title: SECTION A-A', B-B'
Drawing No: 14