




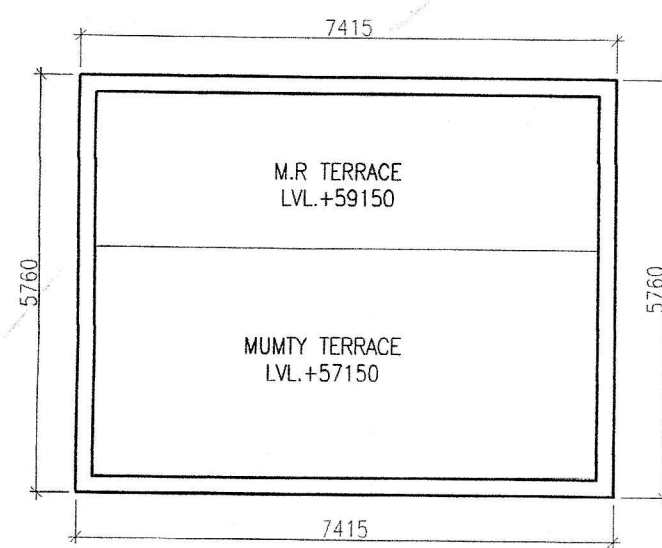


MUMTY & M.R
TERRACE PLAN

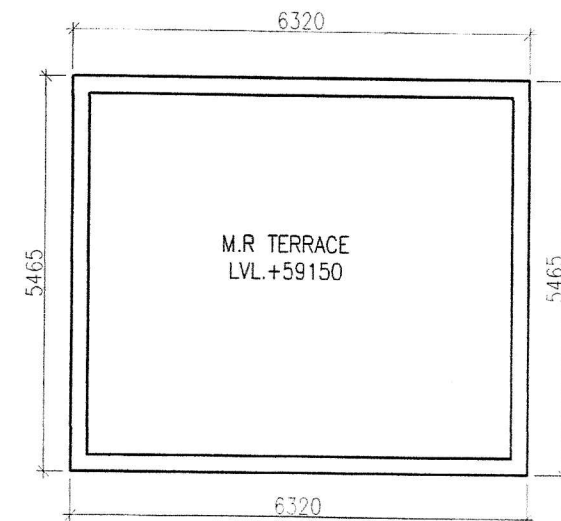


M.R TERRACE PLAN

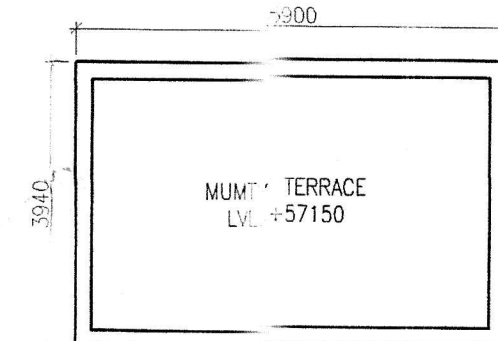

MUMTY
TERRACE PLAN

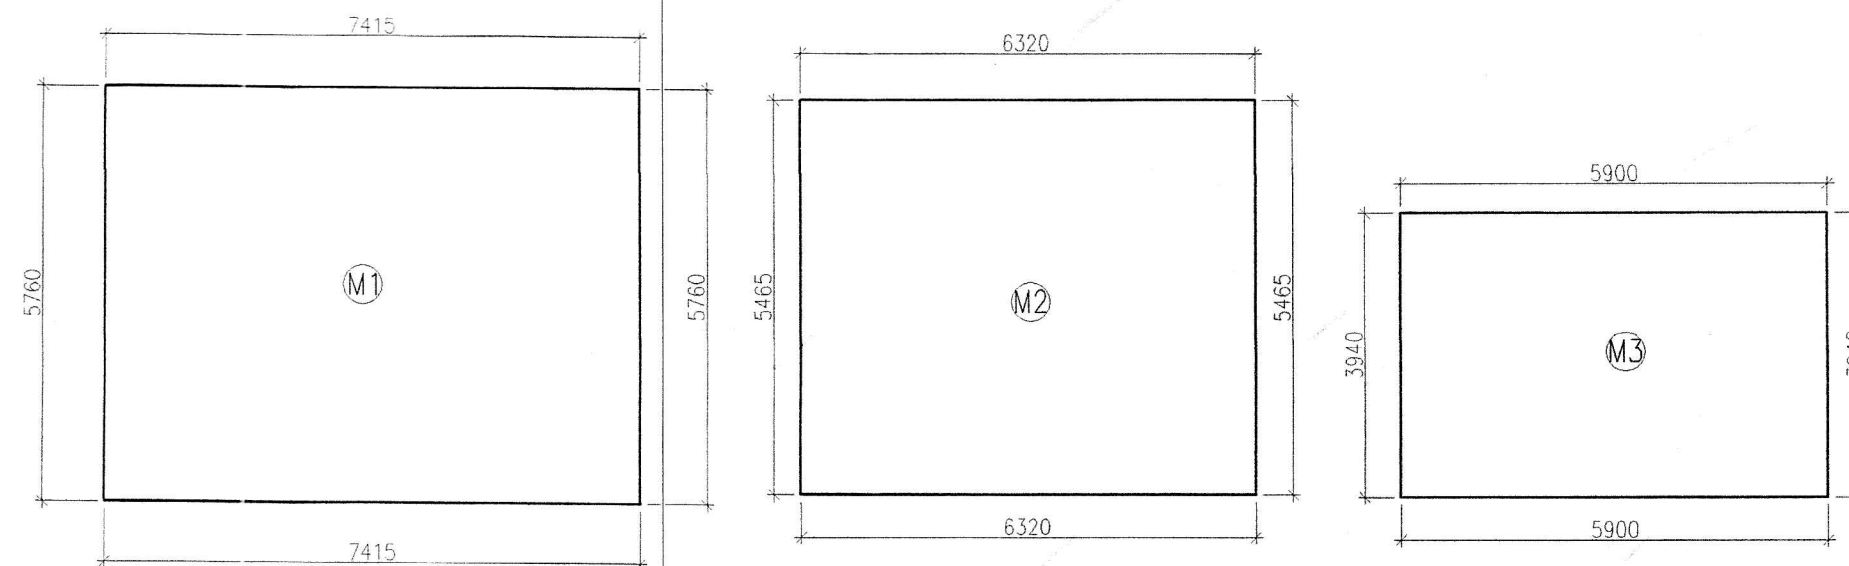


MUMTY & M.R AREA DIAGRAM

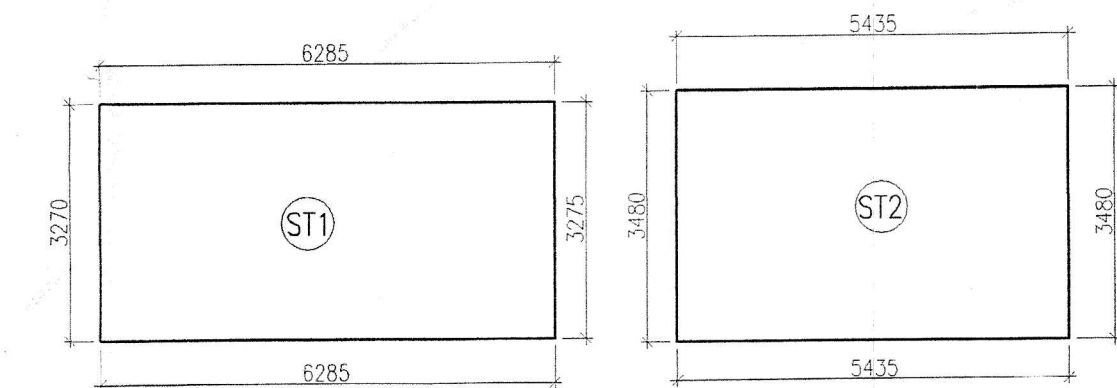

STAIRCASE AREA DIAGRAM

M.R AREA CALCULATION					
Sr No	Dim (m)	X	Dim (m)	Nos.	Area (SQM)
M1	7.415	X	5.760	1	42.710
M2	6.320	X	5.465	1	34.539
M3	5.900	X	3.940	1	23.246
TOTAL MUMTY & M.R. AREA (M)					100.495
ST1	6.285	X	3.275	15	308.751
ST2	5.435	X	3.480	15	283.707
TOTAL STAIRCASE AREA (S)					592.458
TOTAL AREA (M+S) = A					692.953

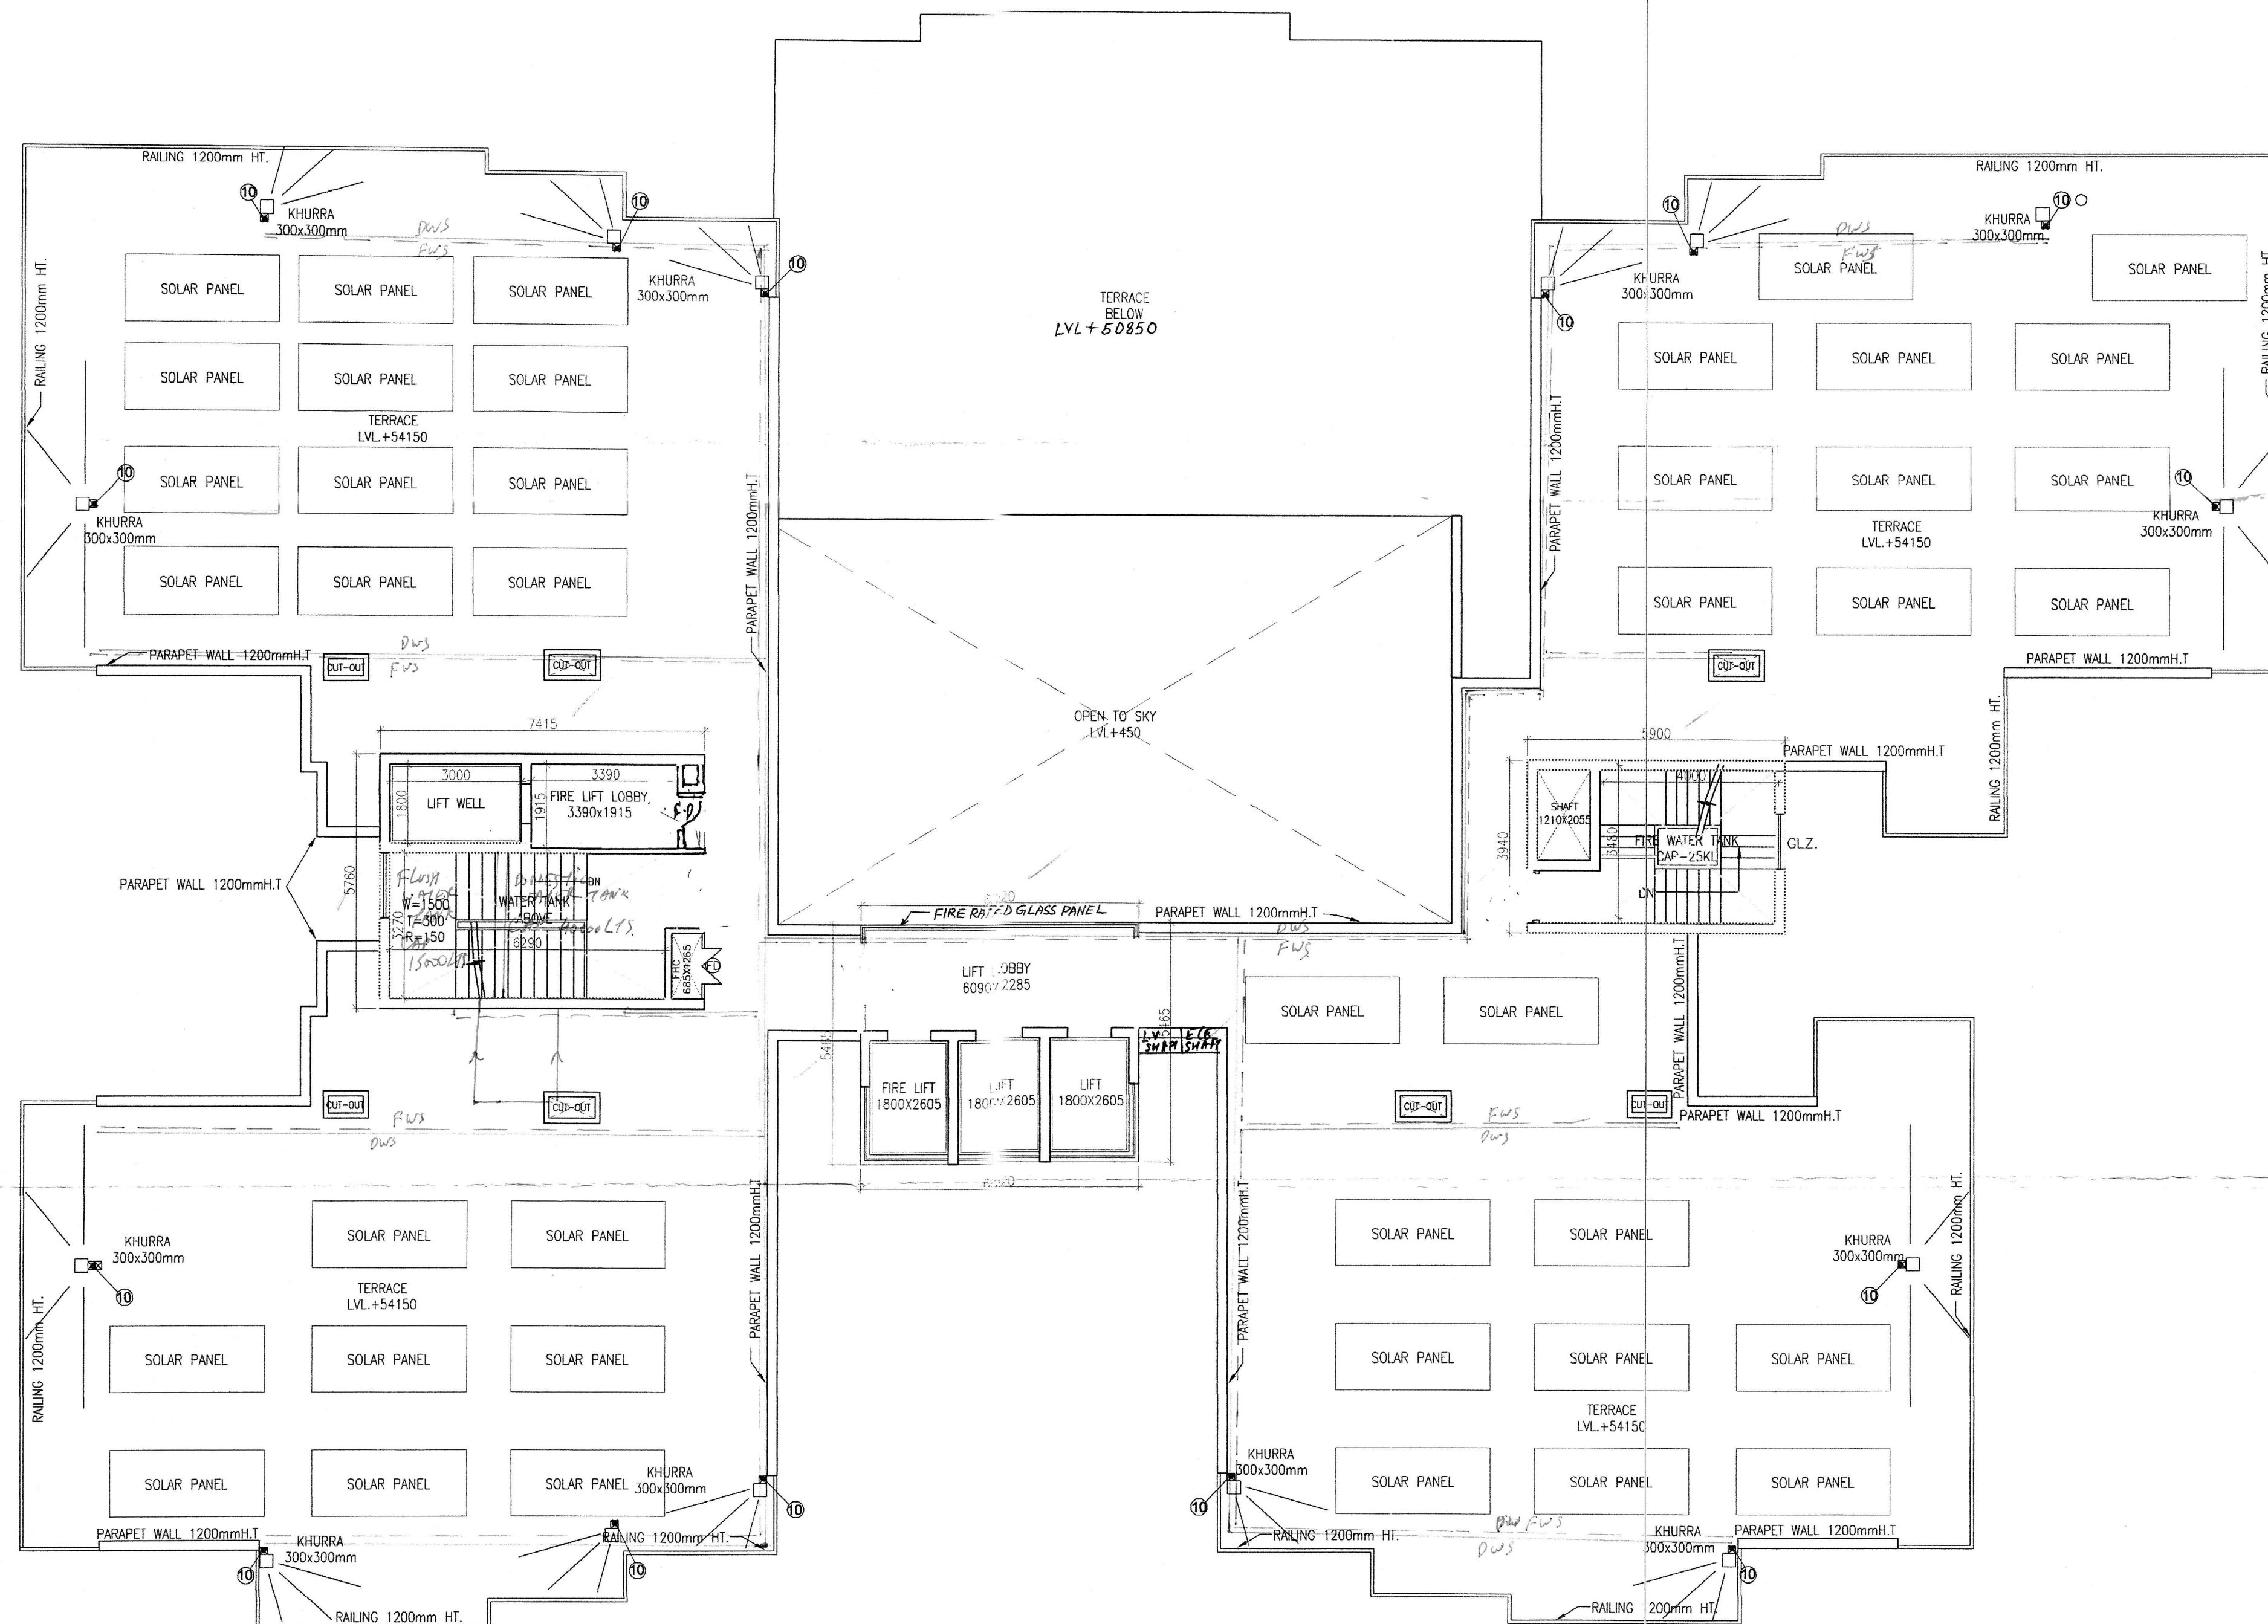

TERRACE PLAN

SCHEDULE OF OPENING					
S.R	TYPE	SIZE	S.L.	L.L.	
1	FD	1800 X 2400	00	2400	
2	D	1200 X 2400	00	2400	
3	D1	1000 X 2400	00	2400	
4	D2	750 X 2400	00	2400	
5	SD	2900 X 2400	00	2400	
6	SD1	2800 X 2400	00	2400	
7	SD2	2550 X 2400	00	2400	
8	SD3	2440 X 2400	00	2400	
9	SD4	750 X 2400	00	2400	
10	W	1900 X 1500	900	2400	
11	W1	1250 X 1500	900	2400	
12	V	750 X 900	1500	2400	
13	V1	550 X 900	1500	2400	
14	V2	550 X 900	1500	2400	
15	GLZ.	AS PER SITE			

SYMBOL	DESCRIPTION
①	800 SOIL & VENT PIPE
②	1000 CONDENSATE VENT PIPE
③	750 ANTISYPHONAGE PIPE
④	DWS RISER TO OHT (DOMESTIC WATER)
⑤	FWS RISER TO OHT (FLUSHING WATER)
⑥	DWS DN TAKE FOR GR TO 8th FLOOR
⑦	DWS DN TAKE FOR FOR 7th TO 13th FLOOR
⑧	DWS DN TAKE FOR FOR 14th TO 15th FLOOR (HYDRO SYSTEM)
⑨	FWS DN TAKE FOR FLUSHING SYSTEM
⑩	90 OD UPVC SWR RAIN WATER PIPE FOR BALCONY
⑪	110 OD UPVC SWR RAIN WATER PIPE FOR TERRACE
⑫	1500 MS FIRE PIPE
⑬	1500 MS SPRINKLER PIPE
⑭	800 SPRINKLER DRAIN PIPE

PROJECT :-
PROPOSED BUILDING PLAN OF GROUP HOUSING SITE NO. GH26A, IN SECTOR-56, AREA MEASURING - 0.85 ACRE, URBAN ESTATE GURUGRAM - II BELONGINGS TO - M/S MNB BUILDFAB LLP TH. PARTNER MR. MOHIT BAJAJ S/O MR. CHANDER BHUSHAN BAJAJ

ARCHITECTS :-
SACHDEVA CONSULTANTS
Parnami Tower, 3rd Floor, R.C.O. 30-31, Old Judicial Complex, Civil Lines, Gurgaon - 122001
Tel.: 0124-4081804, 4081805
Email : saccor1953@gmail.com, sachdeva@rediffmail.com

ARCHITECT'S SEAL & SIGNATURE

Scale : 1 : 100
Drawing Title:- **TERRACE PLAN**
Drawing No:- 11

NOTE:-
BUILDING BLOCK ARE MECHANICALLY VENTILATED
FULLY AIR CONDITIONED WITH 100 % POWER BACK UP.