


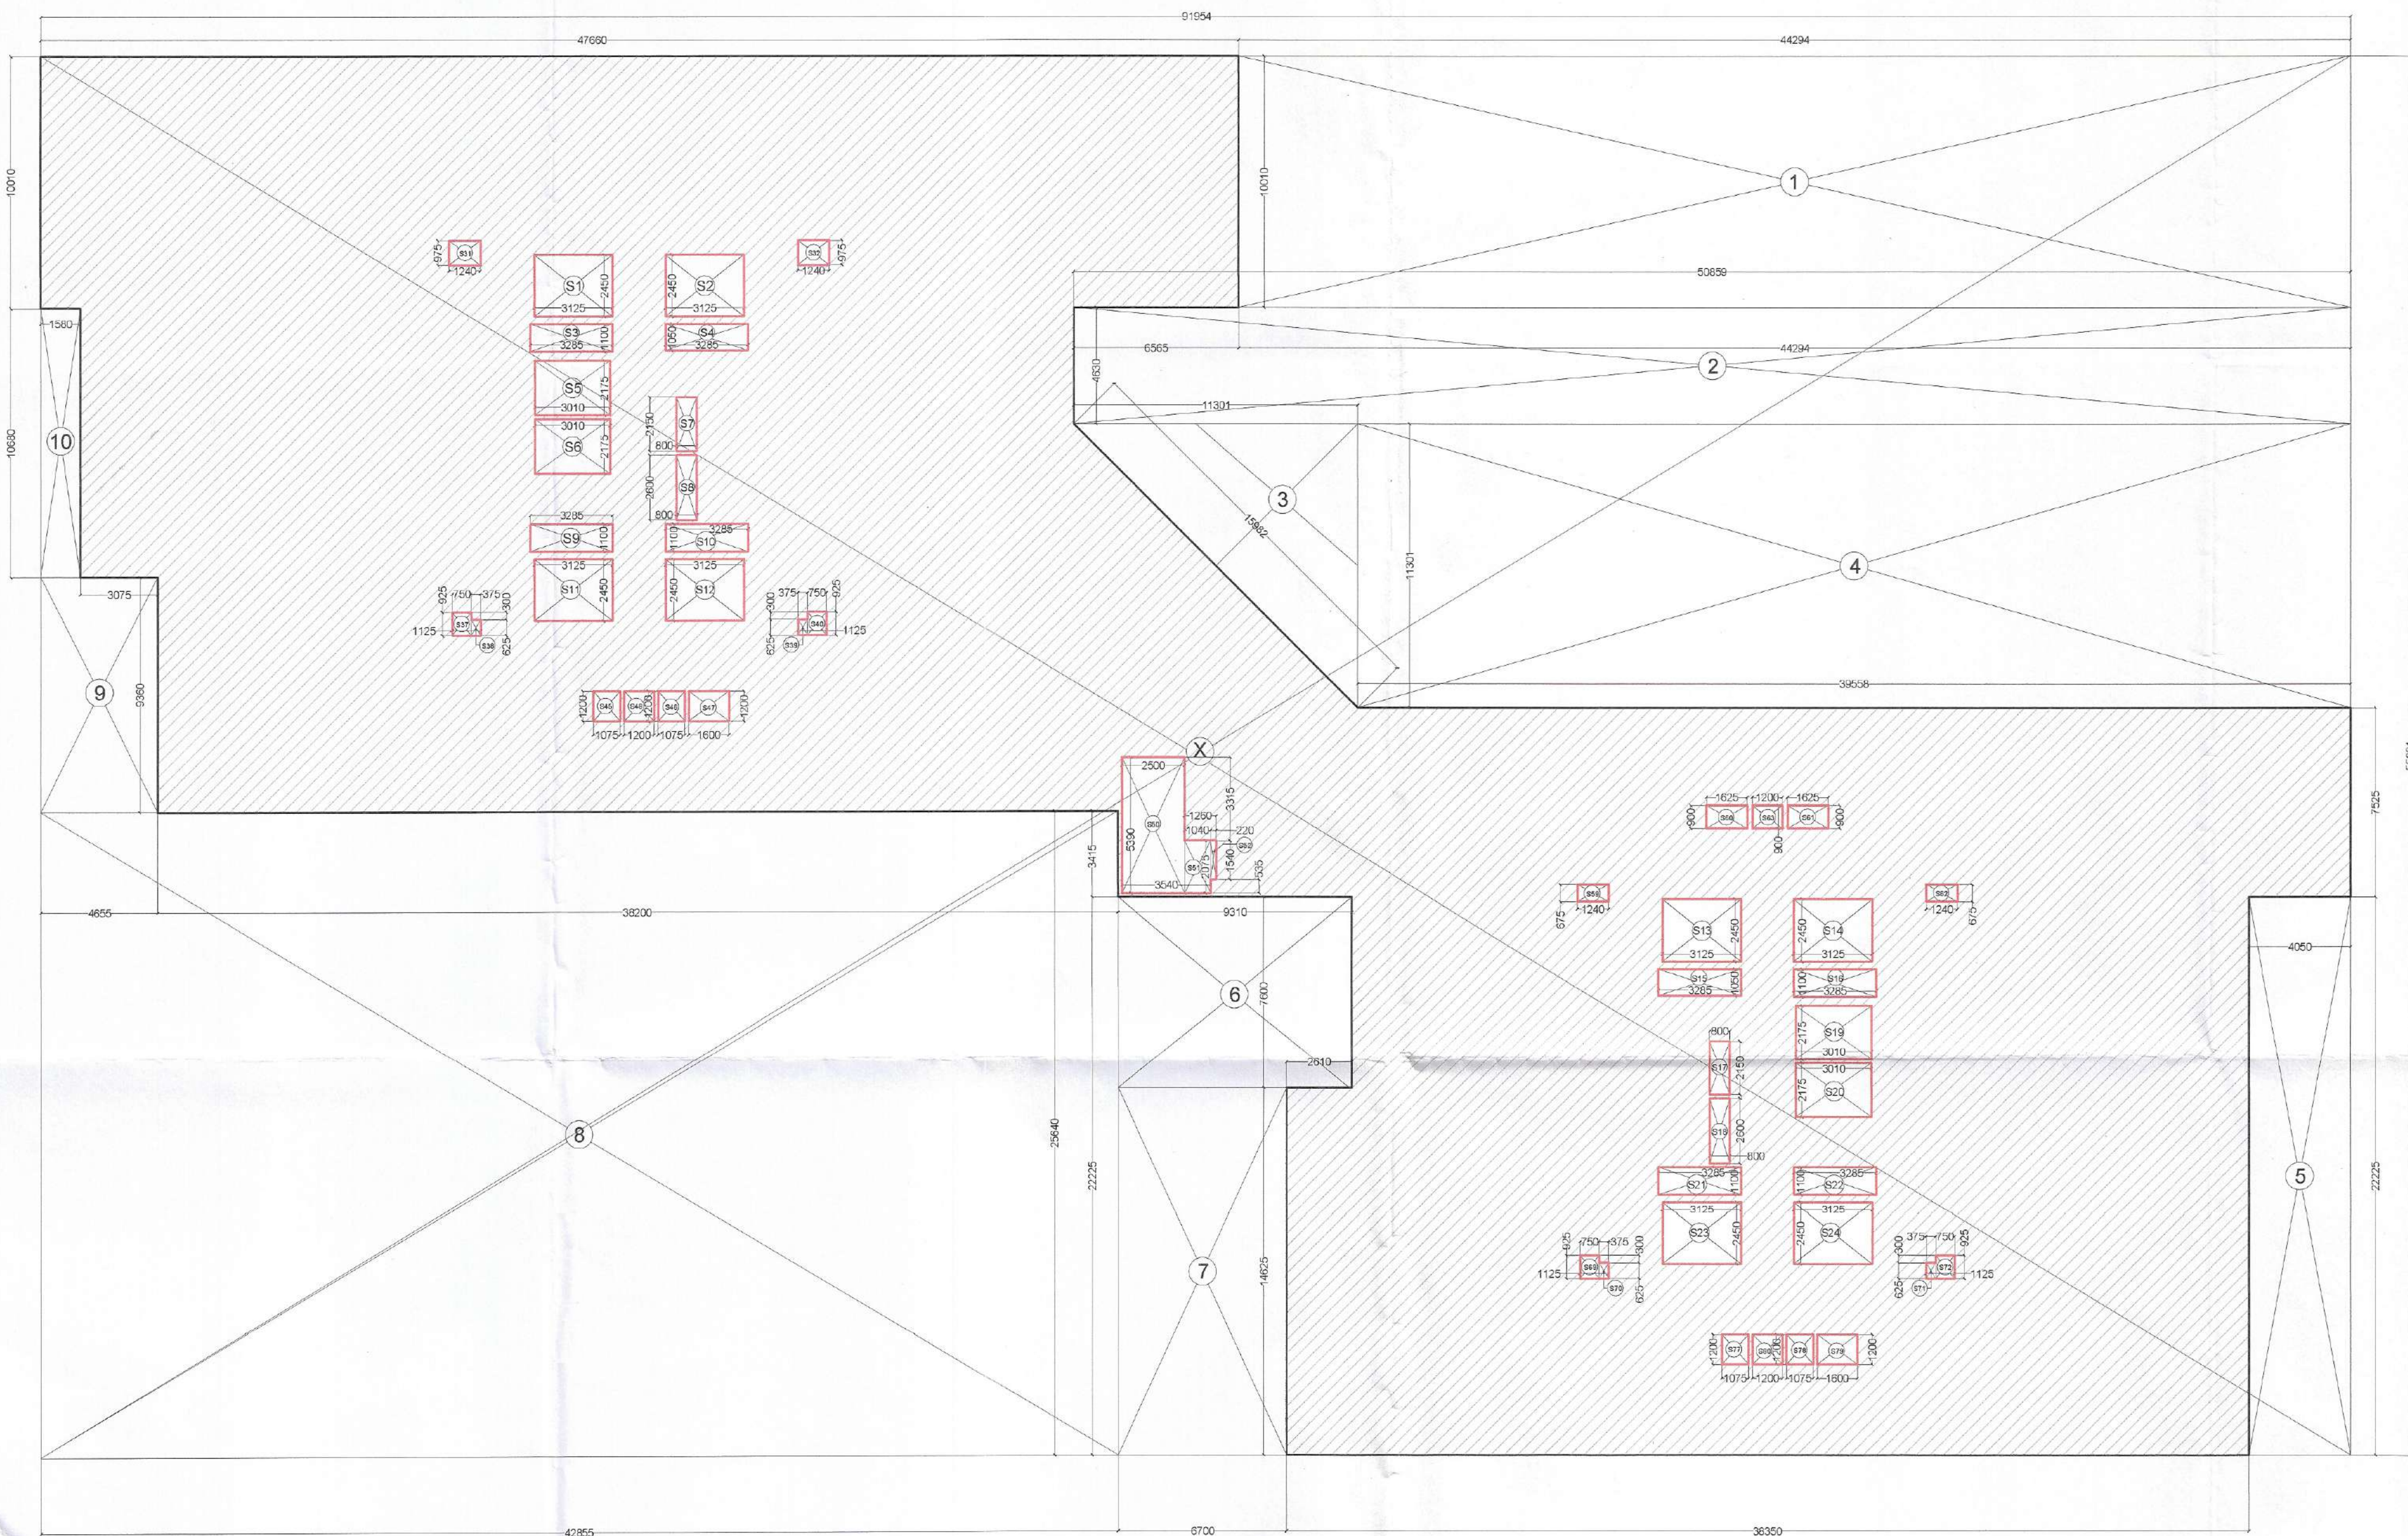

3RD FLOOR AREA DETAIL
LVL.+14750

3RD FLOOR BUILTUP AREA CALCULATION						
TYPE	QUANTITY	SHAPE	FORMULA	DETAIL		CALCULATION EACH AREA IN SQ.M.
OUTLINE AREA						
ADDITION						
X	1	RECTANGLE	LXB	91.954	55.691	5121.010
TOTAL AREA (A1)						5121.010
SUBSTRACTION						
1	1	RECTANGLE	LXB	44.294	10.010	443.383
2	1	RECTANGLE	LXB	50.859	4.630	235.477
3	1	TRIANGLE	1/2XBXH	11.301	11.301	63.856
4	1	RECTANGLE	LXB	39.558	11.301	447.045
5	1	RECTANGLE	LXB	4.050	22.225	90.011
6	1	RECTANGLE	LXB	9.310	7.600	70.756
7	1	RECTANGLE	LXB	6.700	14.625	97.988
8	1	RECTANGLE	LXB	42.855	25.640	1098.802
9	1	RECTANGLE	LXB	4.655	9.360	43.571
10	1	RECTANGLE	LXB	1.580	10.680	16.874
TOTAL AREA (A2)						2607.764
TOTAL OUTLINE AREA A3 (A1-A2)						2513.247
CUTOUT AREA						
S1	1	RECTANGLE	LXB	3.125	2.450	7.656
S2	1	RECTANGLE	LXB	3.125	2.450	7.656
S3	1	RECTANGLE	LXB	3.285	1.100	3.614
S4	1	RECTANGLE	LXB	3.285	1.050	3.449
S5	1	RECTANGLE	LXB	3.010	2.175	6.547
S6	1	RECTANGLE	LXB	3.010	2.175	6.547
S7	1	RECTANGLE	LXB	0.800	2.150	1.720
S8	1	RECTANGLE	LXB	0.800	2.600	2.080
S9	1	RECTANGLE	LXB	3.285	1.100	3.614
S10	1	RECTANGLE	LXB	3.285	1.100	3.614
S11	1	RECTANGLE	LXB	3.125	2.450	7.656
S12	1	RECTANGLE	LXB	3.125	2.450	7.656
S13	1	RECTANGLE	LXB	3.125	2.450	7.656
S14	1	RECTANGLE	LXB	3.125	2.450	7.656
S15	1	RECTANGLE	LXB	3.285	1.050	3.449
S16	1	RECTANGLE	LXB	3.285	1.100	3.614
S17	1	RECTANGLE	LXB	0.800	2.150	1.720
S18	1	RECTANGLE	LXB	0.800	2.600	2.080
S19	1	RECTANGLE	LXB	3.010	2.175	6.547
S20	1	RECTANGLE	LXB	3.010	2.175	6.547
S21	1	RECTANGLE	LXB	3.285	1.100	3.614
S22	1	RECTANGLE	LXB	3.285	1.100	3.614
S23	1	RECTANGLE	LXB	3.125	2.450	7.656
S24	1	RECTANGLE	LXB	3.125	2.450	7.656
S31	1	RECTANGLE	LXB	1.240	0.975	1.209
S32	1	RECTANGLE	LXB	1.240	0.975	1.209
S37	1	RECTANGLE	LXB	0.750	0.925	0.694
S38	1	RECTANGLE	LXB	0.375	0.625	0.234
S39	1	RECTANGLE	LXB	0.375	0.625	0.234
S40	1	RECTANGLE	LXB	0.750	0.925	0.694
S45	1	RECTANGLE	LXB	1.075	1.200	1.290
S46	1	RECTANGLE	LXB	1.075	1.200	1.290
S47	1	RECTANGLE	LXB	1.600	1.200	1.920
S48	1	RECTANGLE	LXB	1.200	1.200	1.440
S50	1	RECTANGLE	LXB	2.500	5.390	13.475
S51	1	RECTANGLE	LXB	1.040	2.075	2.158
S52	1	RECTANGLE	LXB	0.220	1.540	0.339
S59	1	RECTANGLE	LXB	1.240	0.675	0.837
S60	1	RECTANGLE	LXB	1.625	0.900	1.463
S61	1	RECTANGLE	LXB	1.625	0.900	1.463
S62	1	RECTANGLE	LXB	1.240	0.675	0.837
S63	1	RECTANGLE	LXB	1.200	0.900	1.080
S69	1	RECTANGLE	LXB	0.750	0.925	0.694
S70	1	RECTANGLE	LXB	0.375	0.625	0.234
S71	1	RECTANGLE	LXB	0.375	0.625	0.234
S72	1	RECTANGLE	LXB	0.750	0.925	0.694
S77	1	RECTANGLE	LXB	1.075	1.200	1.290
S78	1	RECTANGLE	LXB	1.075	1.200	1.290
S79	1	RECTANGLE	LXB	1.600	1.200	1.920
S80	1	RECTANGLE	LXB	1.200	1.200	1.440
TOTAL AREA (A4)						163.278
TOTAL BUILTUP AREA A5 (A3-A4)						2349.969

SANCTIONED
TO BE READ WITH THIS OFFICE
MEMO NO. 27144
D. 28/08/2024
DDP (HQ) Member BPAC
(Dinesh Kumar) PA (HQ)

- GENERAL NOTES :**
- This Drawing and Design are the intellectual property of The Design Firm. This may not be reproduced, copied, circulated or be used for any other purposes apart from its intended purpose without written permission from The Design Firm.
 - This drawing is to be read in conjunction with the relevant specifications and conditions of contract.
 - All dimensions are only to be read and not measured or scaled.
 - This drawing unless stamped and signed good for construction by all agencies concerned shall not be used for any site works, procurement of materials or for any construction activity on site.
 - Any and all information in this drawing is subject to due verification and acceptance by the project management agency/Client. Discrepancies if any shall be brought to the notice immediately.
 - Any and all materials specified in this drawing are subject to variations in color, grain, texture, tone, warping etc. which are inherent to natural materials as well as to manmade materials due to the manufacturing process involved.
 - All levels indicated on this drawing are finished levels unless expressly specified.
 - This drawing is to be read in conjunction with all other services/structure/other consultants drawings as may be applicable.
 - All dimensions are to be verified on site by the contractor and any discrepancy shall be brought to the notice of the project management agency.
 - This drawing shall in no way substitute the need for the client or any other agency to comply with any and all statutory requirements, inspections, activities and or compliance.
 - The Design Firm shall not be liable for the accuracy of execution on site of the information contained in this drawing.

ARCHITECT
MODARCHINDIA
ADDRESS: B-99, SECTOR-63, NOIDA 201301
UTTAR PRADESH, INDIA

CONSULTING STRUCTURAL ENGINEER
MANISH CONSULTANTS
F19, SOUTH CITY 2, SECTOR 50
GURGAON - 122018
+91-124-4144714

CONSULTING ENGINEER
CESPL
NOIDA OFFICE B - 67, Sector 67, Noida - 201301
Tel 0120 - 2303500 (30 Lines)

CONSULTANT LANDSCAPE
SANJU BOSE LANDSCAPE CONSULTANTS
E - 47, Panchsheel Park
New Delhi 110017

PROJECT DETAIL :
PROPOSED GROUP HOUSING OF MIXED LAND USE COLONY (90% RESIDENTIAL COMPONENT & 10% COMMERCIAL COMPONENT) UNDER TOD POLICY ON THE AREA MEASURING 4.6875 ACRES (LICENSE NO. 49 OF 2024 DATED 14.03.2024) IN VILLAGE HAYATPUR, SECTOR-84, GURUGRAM MANESAR URBAN COMPLEX BEING DEVELOPED BY FOREVER BUILDTECH PVT. LTD.

OWNER'S SIGNATURE
For FOREVER BUILDTECH PRIVATE LIMITED

ARCHITECT'S SIGNATURE
AMIT KUMAR
CARE/22708
B ARCH. MCA

Drawing Title
3RD FLOOR AREA DETAIL
@ LVL.+14750

Drawing No.
DWG-FBPL-31
Issued By
Scale
North