
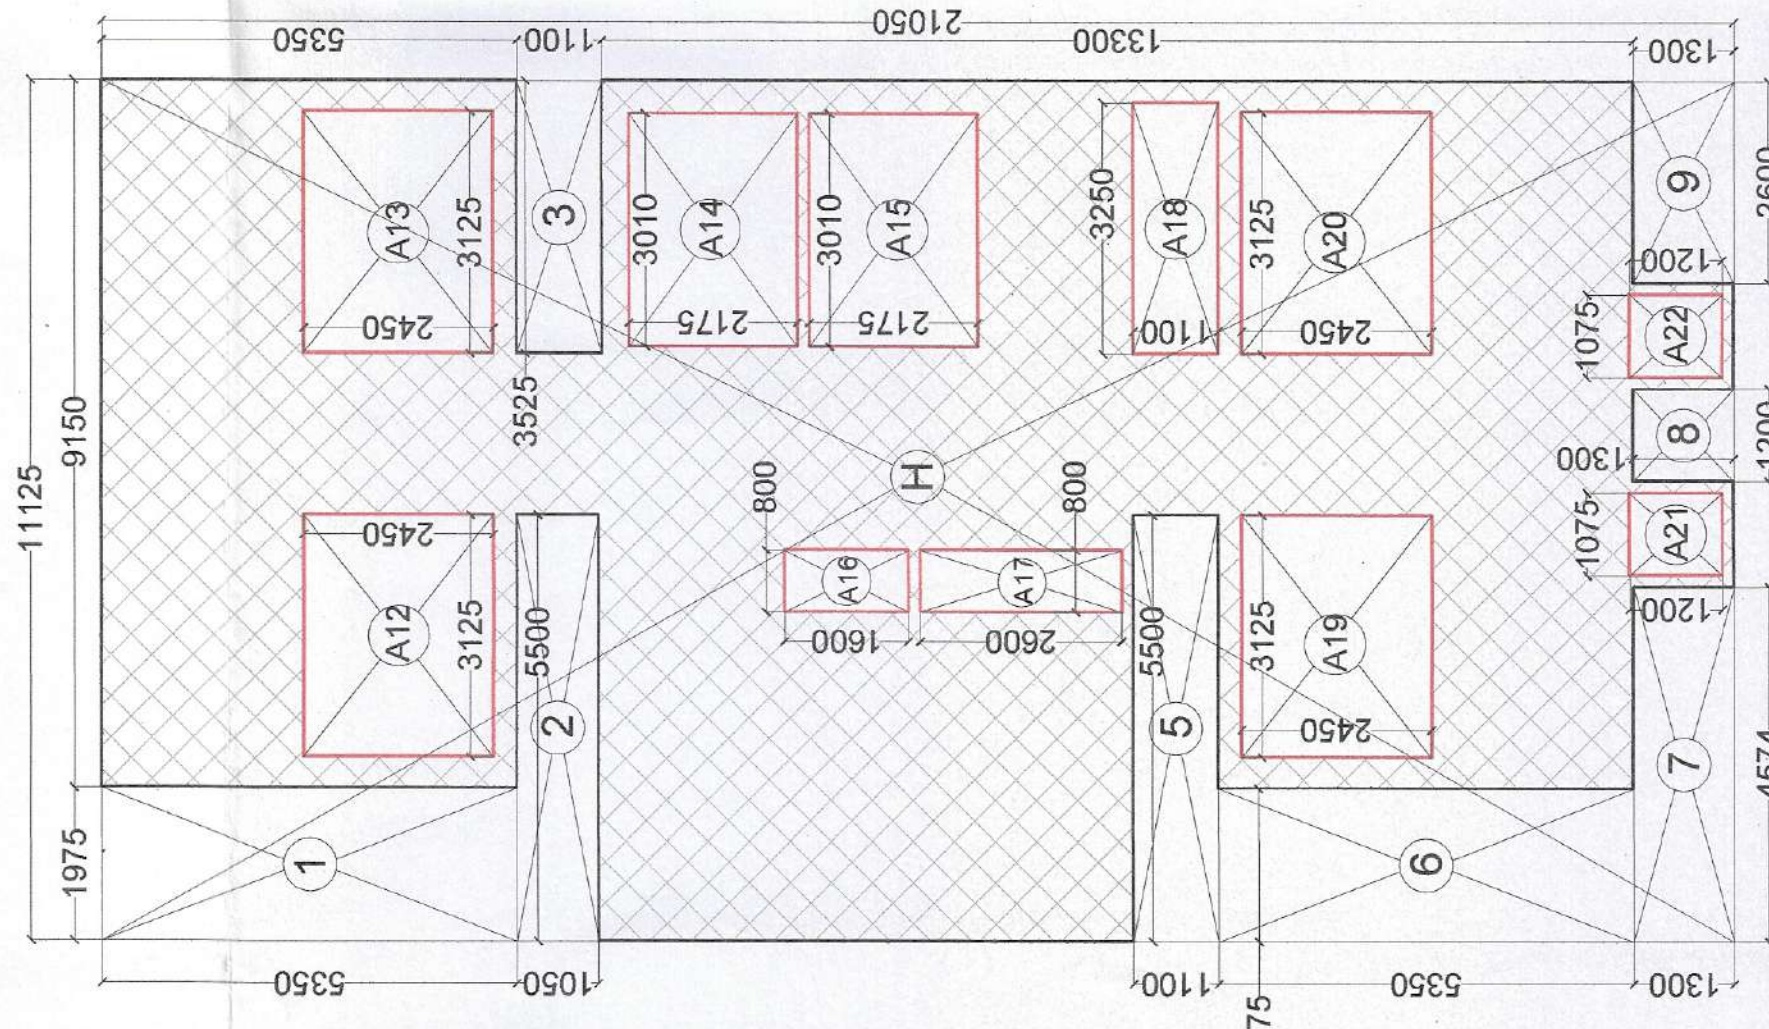
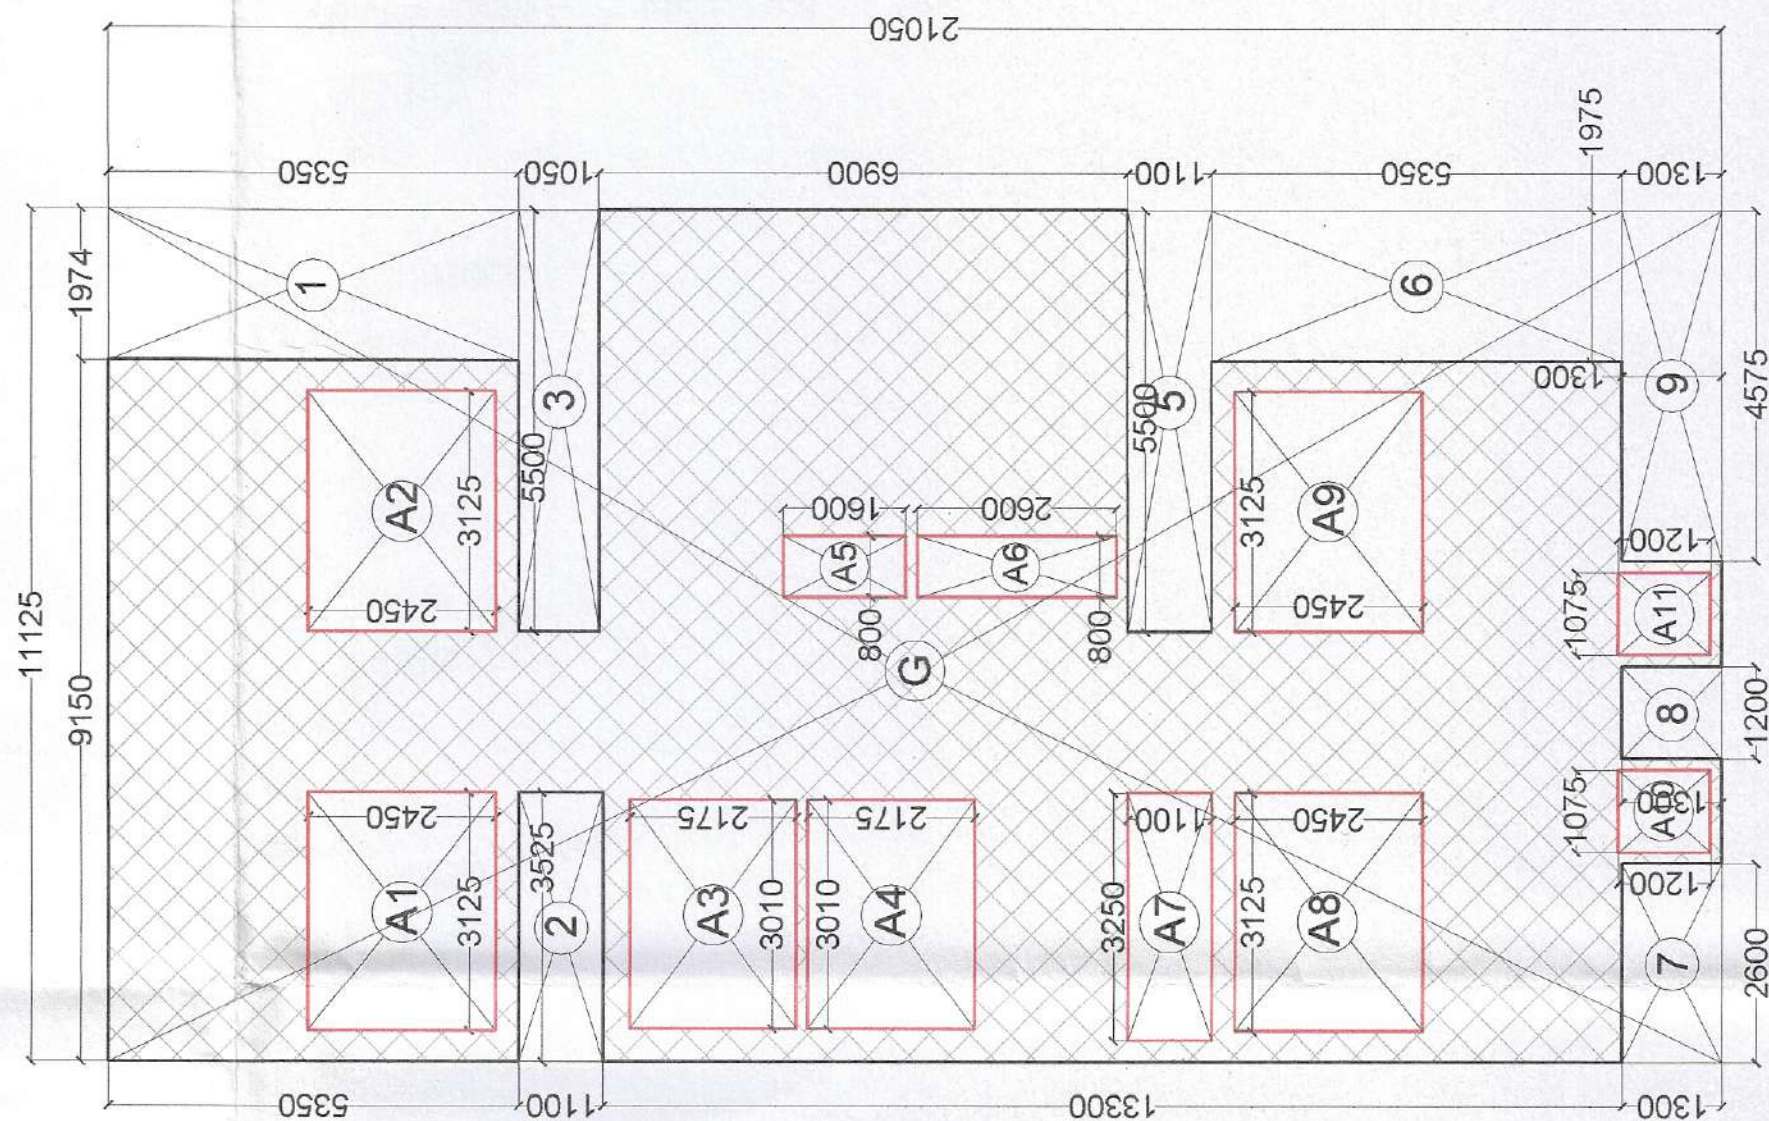


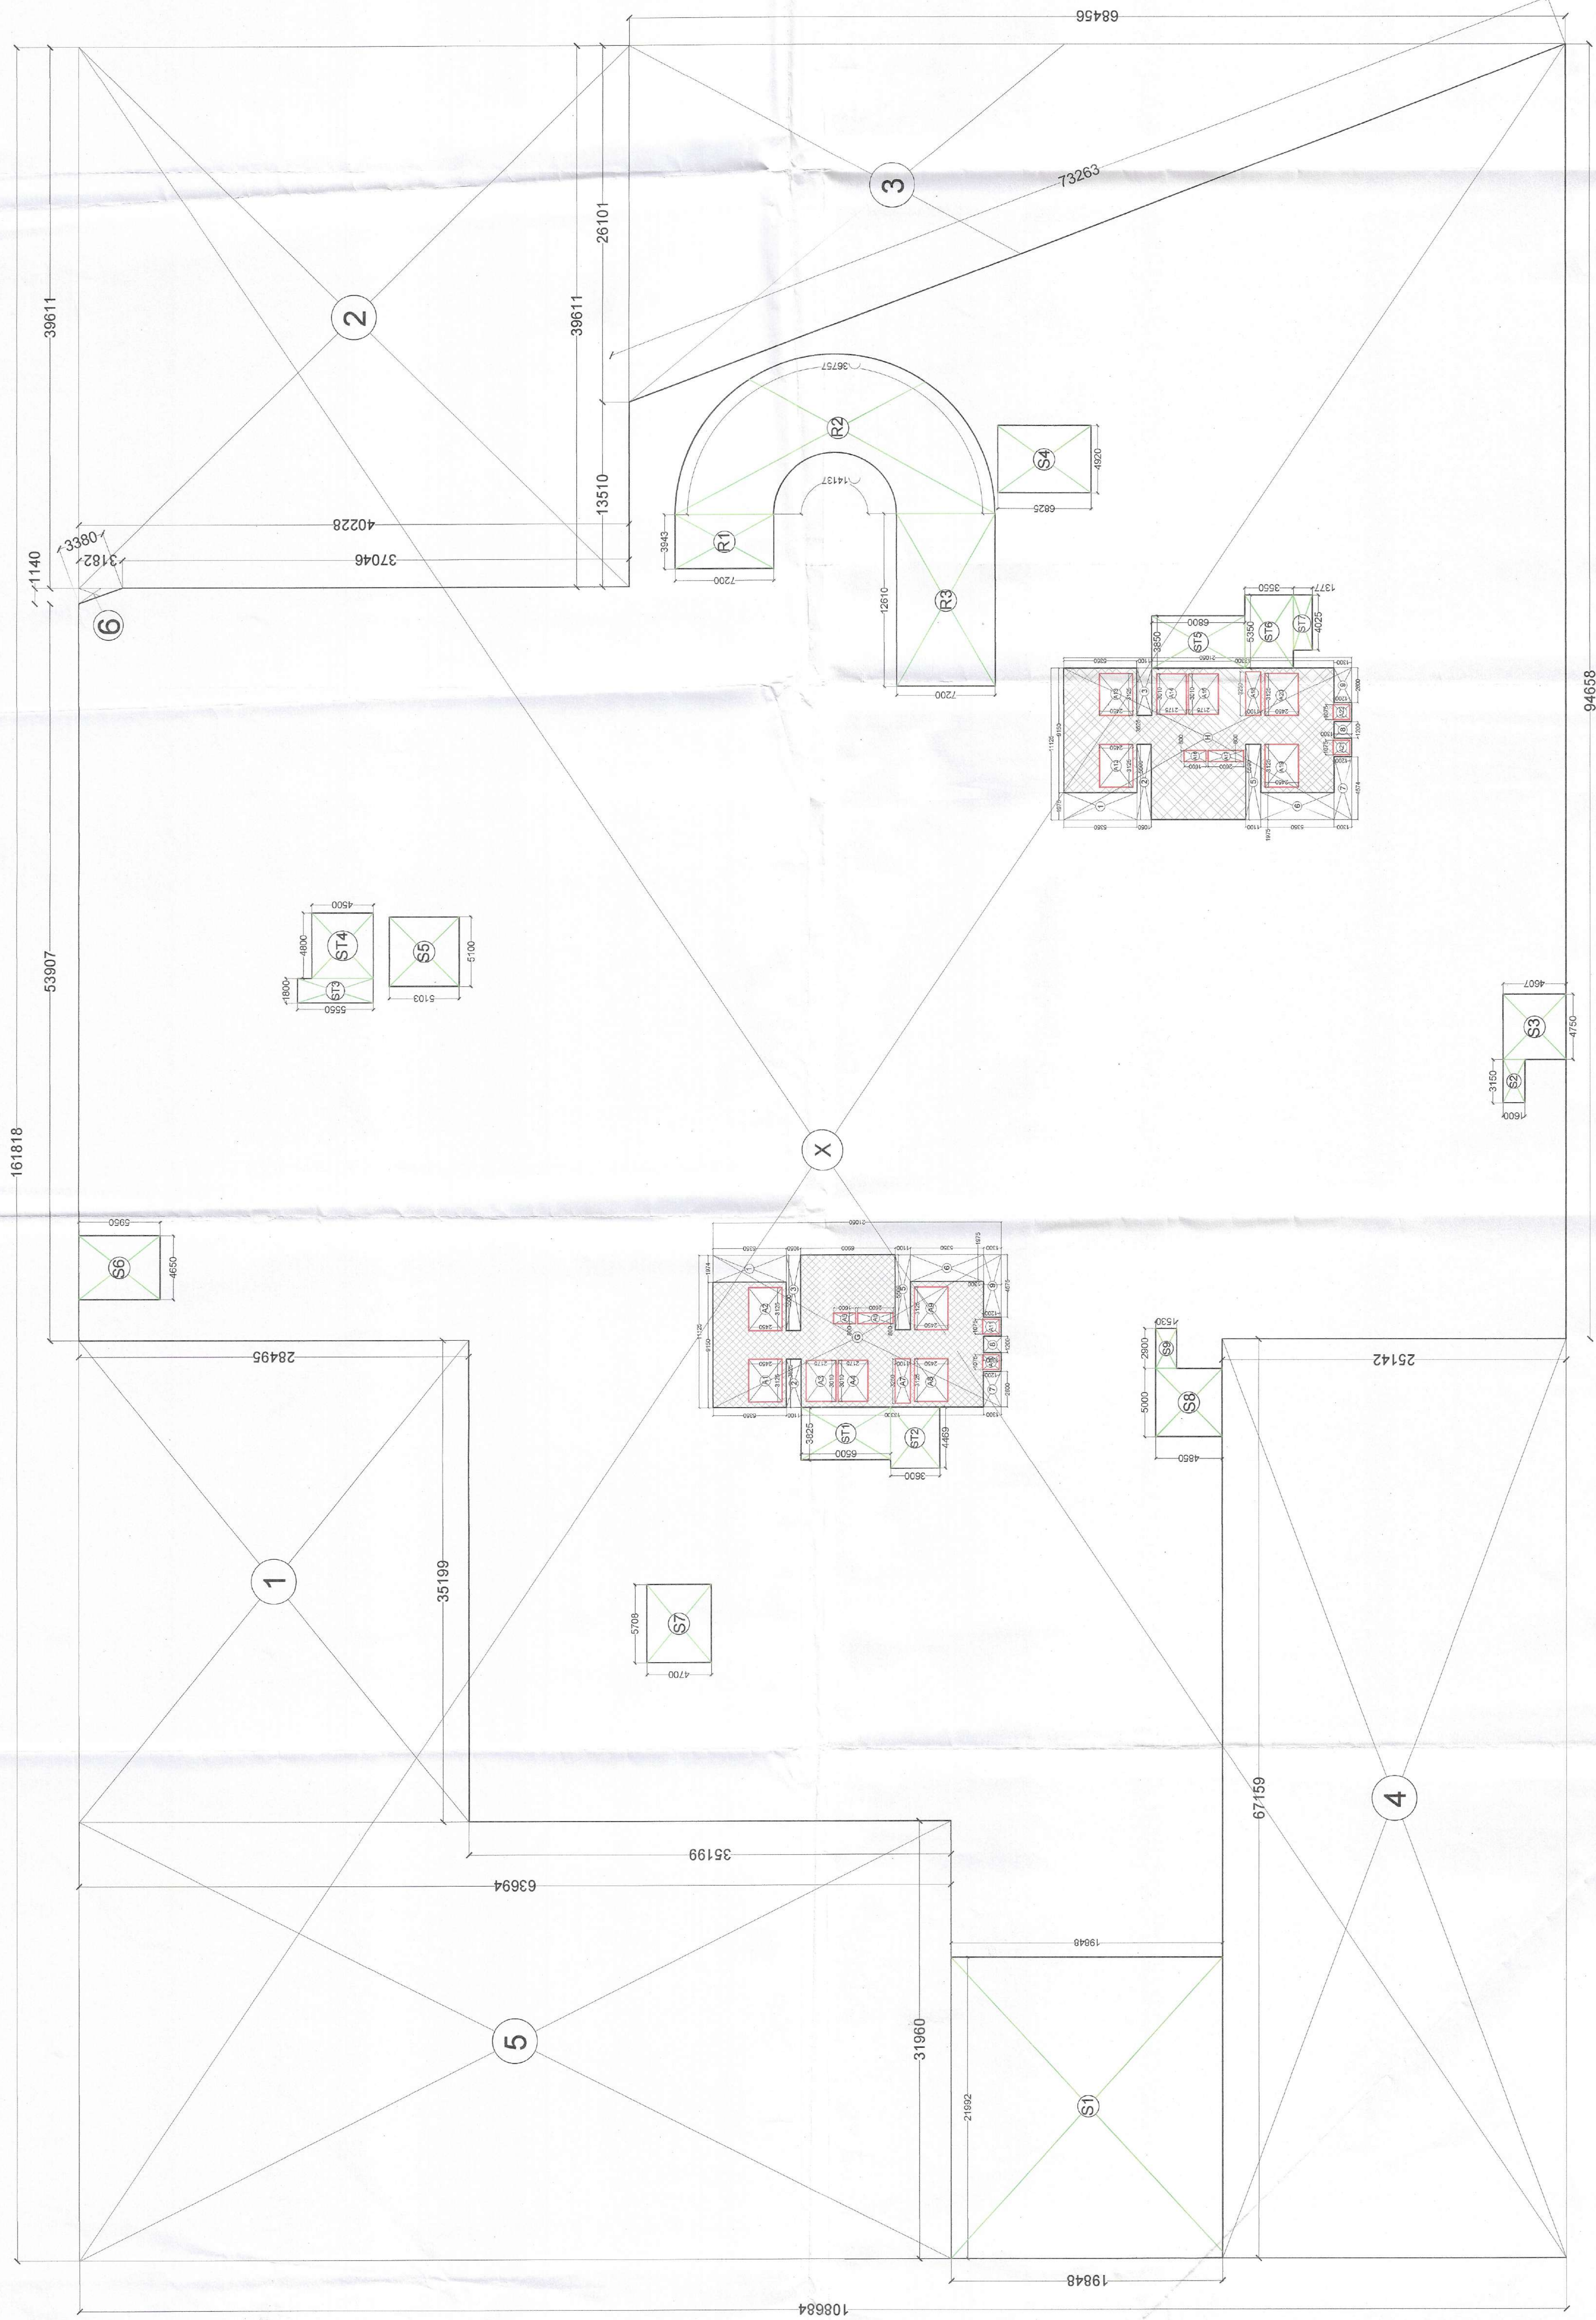

BASEMENT/02 AREA CALCULATIONS							CALCULATION N EACH AREA IN SQ.M
ADDITION	TYPE	QUANTITY	SHAPE	FORMULA	DETAIL		
OUTLINE AREA							
X	1	RECTANGLE	LXB	161.818	108.984	17587.028	
TOTAL AREA (A1)						17587.028	
SUBTRACTION							
1	1	RECTANGLE	LXB	35.199	28.495	1002.996	
2	1	RECTANGLE	LXB	39.611	40.228	1593.471	
3	1	TRIANGLE	1/2 LXB	26.011	68.456	893.395	
4	1	RECTANGLE	LXB	67.159	25.142	1688.512	
5	1	RECTANGLE	LXB	31.960	63.694	2035.660	
6	1	TRIANGLE	1/2 LXB	1.140	3.182	1.814	
TOTAL AREA (A2)						7215.837	
TOTAL OUTLINE AREA A3 (A1-A2)						10371.180	
CUT/OUT AREA							
S1	1	RECTANGLE	LXB	3.150	1.600	5.040	
S3	1	RECTANGLE	LXB	4.750	4.607	21.883	
S4	1	RECTANGLE	LXB	4.920	6.825	33.579	
S5	1	RECTANGLE	LXB	5.100	5.103	26.025	
S6	1	RECTANGLE	LXB	4.650	5.980	27.688	
S7	1	RECTANGLE	LXB	5.708	4.700	26.828	
S8	1	RECTANGLE	LXB	5.000	4.850	24.250	
S9	1	RECTANGLE	LXB	2.900	1.530	4.437	
TOTAL OUTLINE AREA A4						169.710	
TOWER-A LOBBY OUTLINE AREA							
ADDITION	G	1	RECTANGLE	LXB	11.125	21.050	
TOTAL AREA B1						234.181	
SUBTRACTION							
1	1	RECTANGLE	LXB	1.974	5.350	10.561	
2	1	RECTANGLE	LXB	3.325	1.100	3.678	
3	1	RECTANGLE	LXB	5.300	1.050	5.775	
5	1	RECTANGLE	LXB	5.300	1.100	6.050	
6	1	RECTANGLE	LXB	1.975	5.350	10.566	
7	1	RECTANGLE	LXB	2.600	1.300	3.380	
8	1	RECTANGLE	LXB	1.200	1.300	1.560	
9	1	RECTANGLE	LXB	4.575	1.300	5.948	
TOTAL OUTLINE AREA B2						47.717	
TOTAL TOWER-A LOBBY BUILD UP AREA B3 (B1-B2)						186.464	
CUT/OUT AREA							
A1	1	RECTANGLE	LXB	3.125	2.450	7.656	
A2	1	RECTANGLE	LXB	3.125	2.450	7.656	
A3	1	RECTANGLE	LXB	3.010	2.175	6.547	
A4	1	RECTANGLE	LXB	3.010	2.175	6.547	
A5	1	RECTANGLE	LXB	0.800	1.600	1.280	
A6	1	RECTANGLE	LXB	0.800	2.600	2.080	
A7	1	RECTANGLE	LXB	3.250	1.100	3.575	
A8	1	RECTANGLE	LXB	3.125	2.450	7.656	
A9	1	RECTANGLE	LXB	3.125	2.450	7.656	
A10	1	RECTANGLE	LXB	1.075	1.200	1.280	
A11	1	RECTANGLE	LXB	1.075	1.200	1.280	
TOTAL TOWER-A LOBBY CUT-OUT AREA B4						53.234	
TOWER-A LOBBY BUILD UP AREA B6 (B3-B4)						133.231	
TOWER-B LOBBY OUTLINE AREA							
ADDITION	H	1	RECTANGLE	LXB	11.125	21.050	
TOTAL AREA C1						234.181	
SUBTRACTION							
1	1	RECTANGLE	LXB	1.975	5.350	10.566	
2	1	RECTANGLE	LXB	5.500	1.050	5.775	
3	1	RECTANGLE	LXB	3.525	1.100	3.878	
5	1	RECTANGLE	LXB	5.500	1.100	6.050	
6	1	RECTANGLE	LXB	1.975	5.350	10.566	
7	1	RECTANGLE	LXB	4.574	1.300	5.946	
8	1	RECTANGLE	LXB	1.200	1.300	1.560	
9	1	RECTANGLE	LXB	2.600	1.300	3.380	
TOTAL OUTLINE AREA C2						47.721	
TOTAL OUTLINE AREA C3 (C1-C2)						186.460	
CUT/OUT AREA							
A12	1	RECTANGLE	LXB	3.125	2.450	7.656	
A13	1	RECTANGLE	LXB	3.125	2.450	7.656	
A14	1	RECTANGLE	LXB	3.010	2.175	6.547	
A15	1	RECTANGLE	LXB	3.010	2.175	6.547	
A16	1	RECTANGLE	LXB	0.800	1.600	1.280	
A17	1	RECTANGLE	LXB	0.800	2.600	2.080	
A18	1	RECTANGLE	LXB	3.250	1.100	3.575	
A19	1	RECTANGLE	LXB	3.125	2.450	7.656	
A20	1	RECTANGLE	LXB	3.125	2.450	7.656	
A21	1	RECTANGLE	LXB	1.075	1.200	1.280	
A22	1	RECTANGLE	LXB	1.075	1.200	1.280	
TOTAL TOWER-B LOBBY CUT-OUT AREA C4						53.234	
TOWER-B LOBBY BUILD UP AREA C6 (C3-C4)						133.227	
BASEMENT STAIRCASE AREA (NON FAR)							
S11	1	RECTANGLE	LXB	3.825	6.500	24.863	
S12	1	RECTANGLE	LXB	4.469	3.600	16.068	
S13	1	RECTANGLE	LXB	1.800	5.500	9.980	
S14	1	RECTANGLE	LXB	4.800	4.500	21.600	
S15	1	RECTANGLE	LXB	3.850	6.800	26.180	
S16	1	RECTANGLE	LXB	5.350	2.900	15.903	
S17	1	RECTANGLE	LXB	4.025	1.377	5.542	
TOTAL AREA A5						123.566	
UGT & PUMP ROOM (NON FAR)							
S1	1	RECTANGLE	LXB	21.992	19.848	436.497	
TOTAL AREA A6						436.497	
RAMP AREA							
R1	1	RECTANGLE	LXB	3.943	7.200	28.390	
R2	1	RECTANGLE	LXB	AS PER PLAN		183.215	
R3	1	RECTANGLE	LXB	12.610	7.200	90.792	
TOTAL AREA A7						302.397	
TOTAL PARKING AREA P1 (A3-A4-B3-C3-A5-A6-A7)						8966.407	
E/S @ 82 SQ.M / E/S						280	
PARKING BAY'S PROPOSED						195	
TOTAL BASEMENT-02 BUILD UP AREA D2 (P1+P4-A5-A6+A7+B8+C6)						10095.013	