
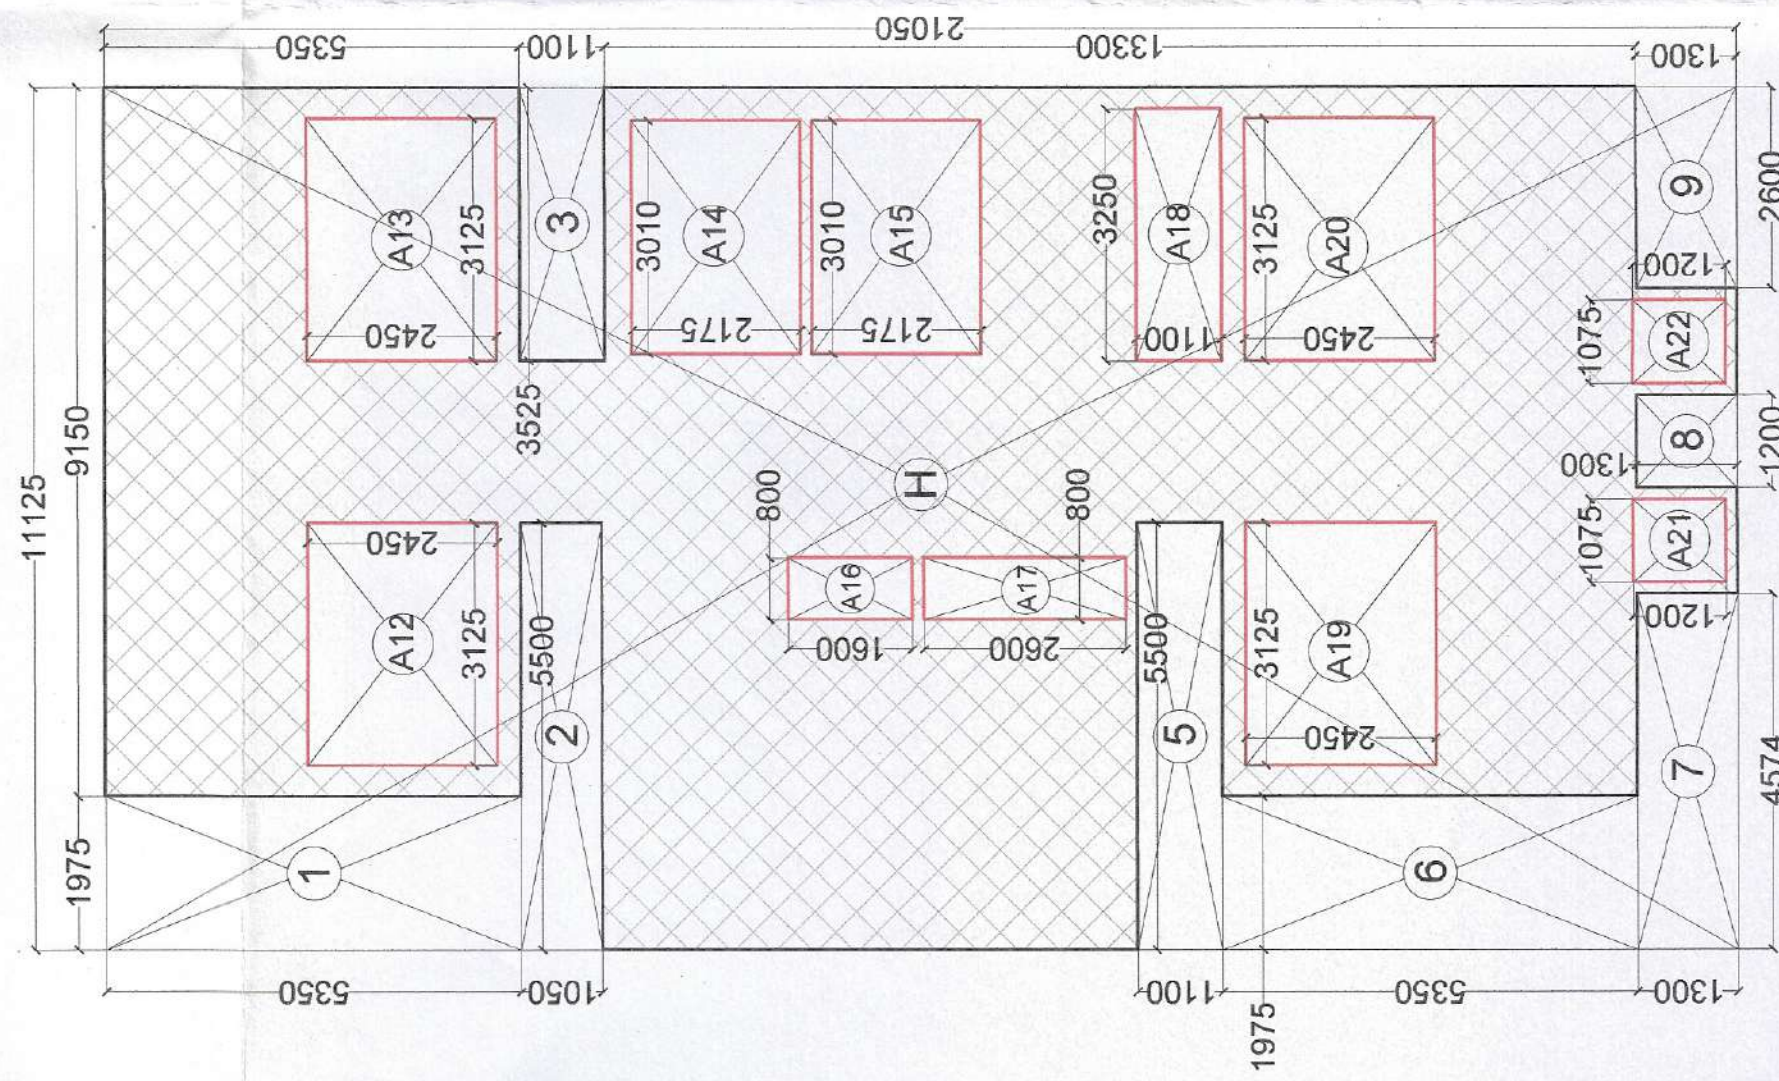
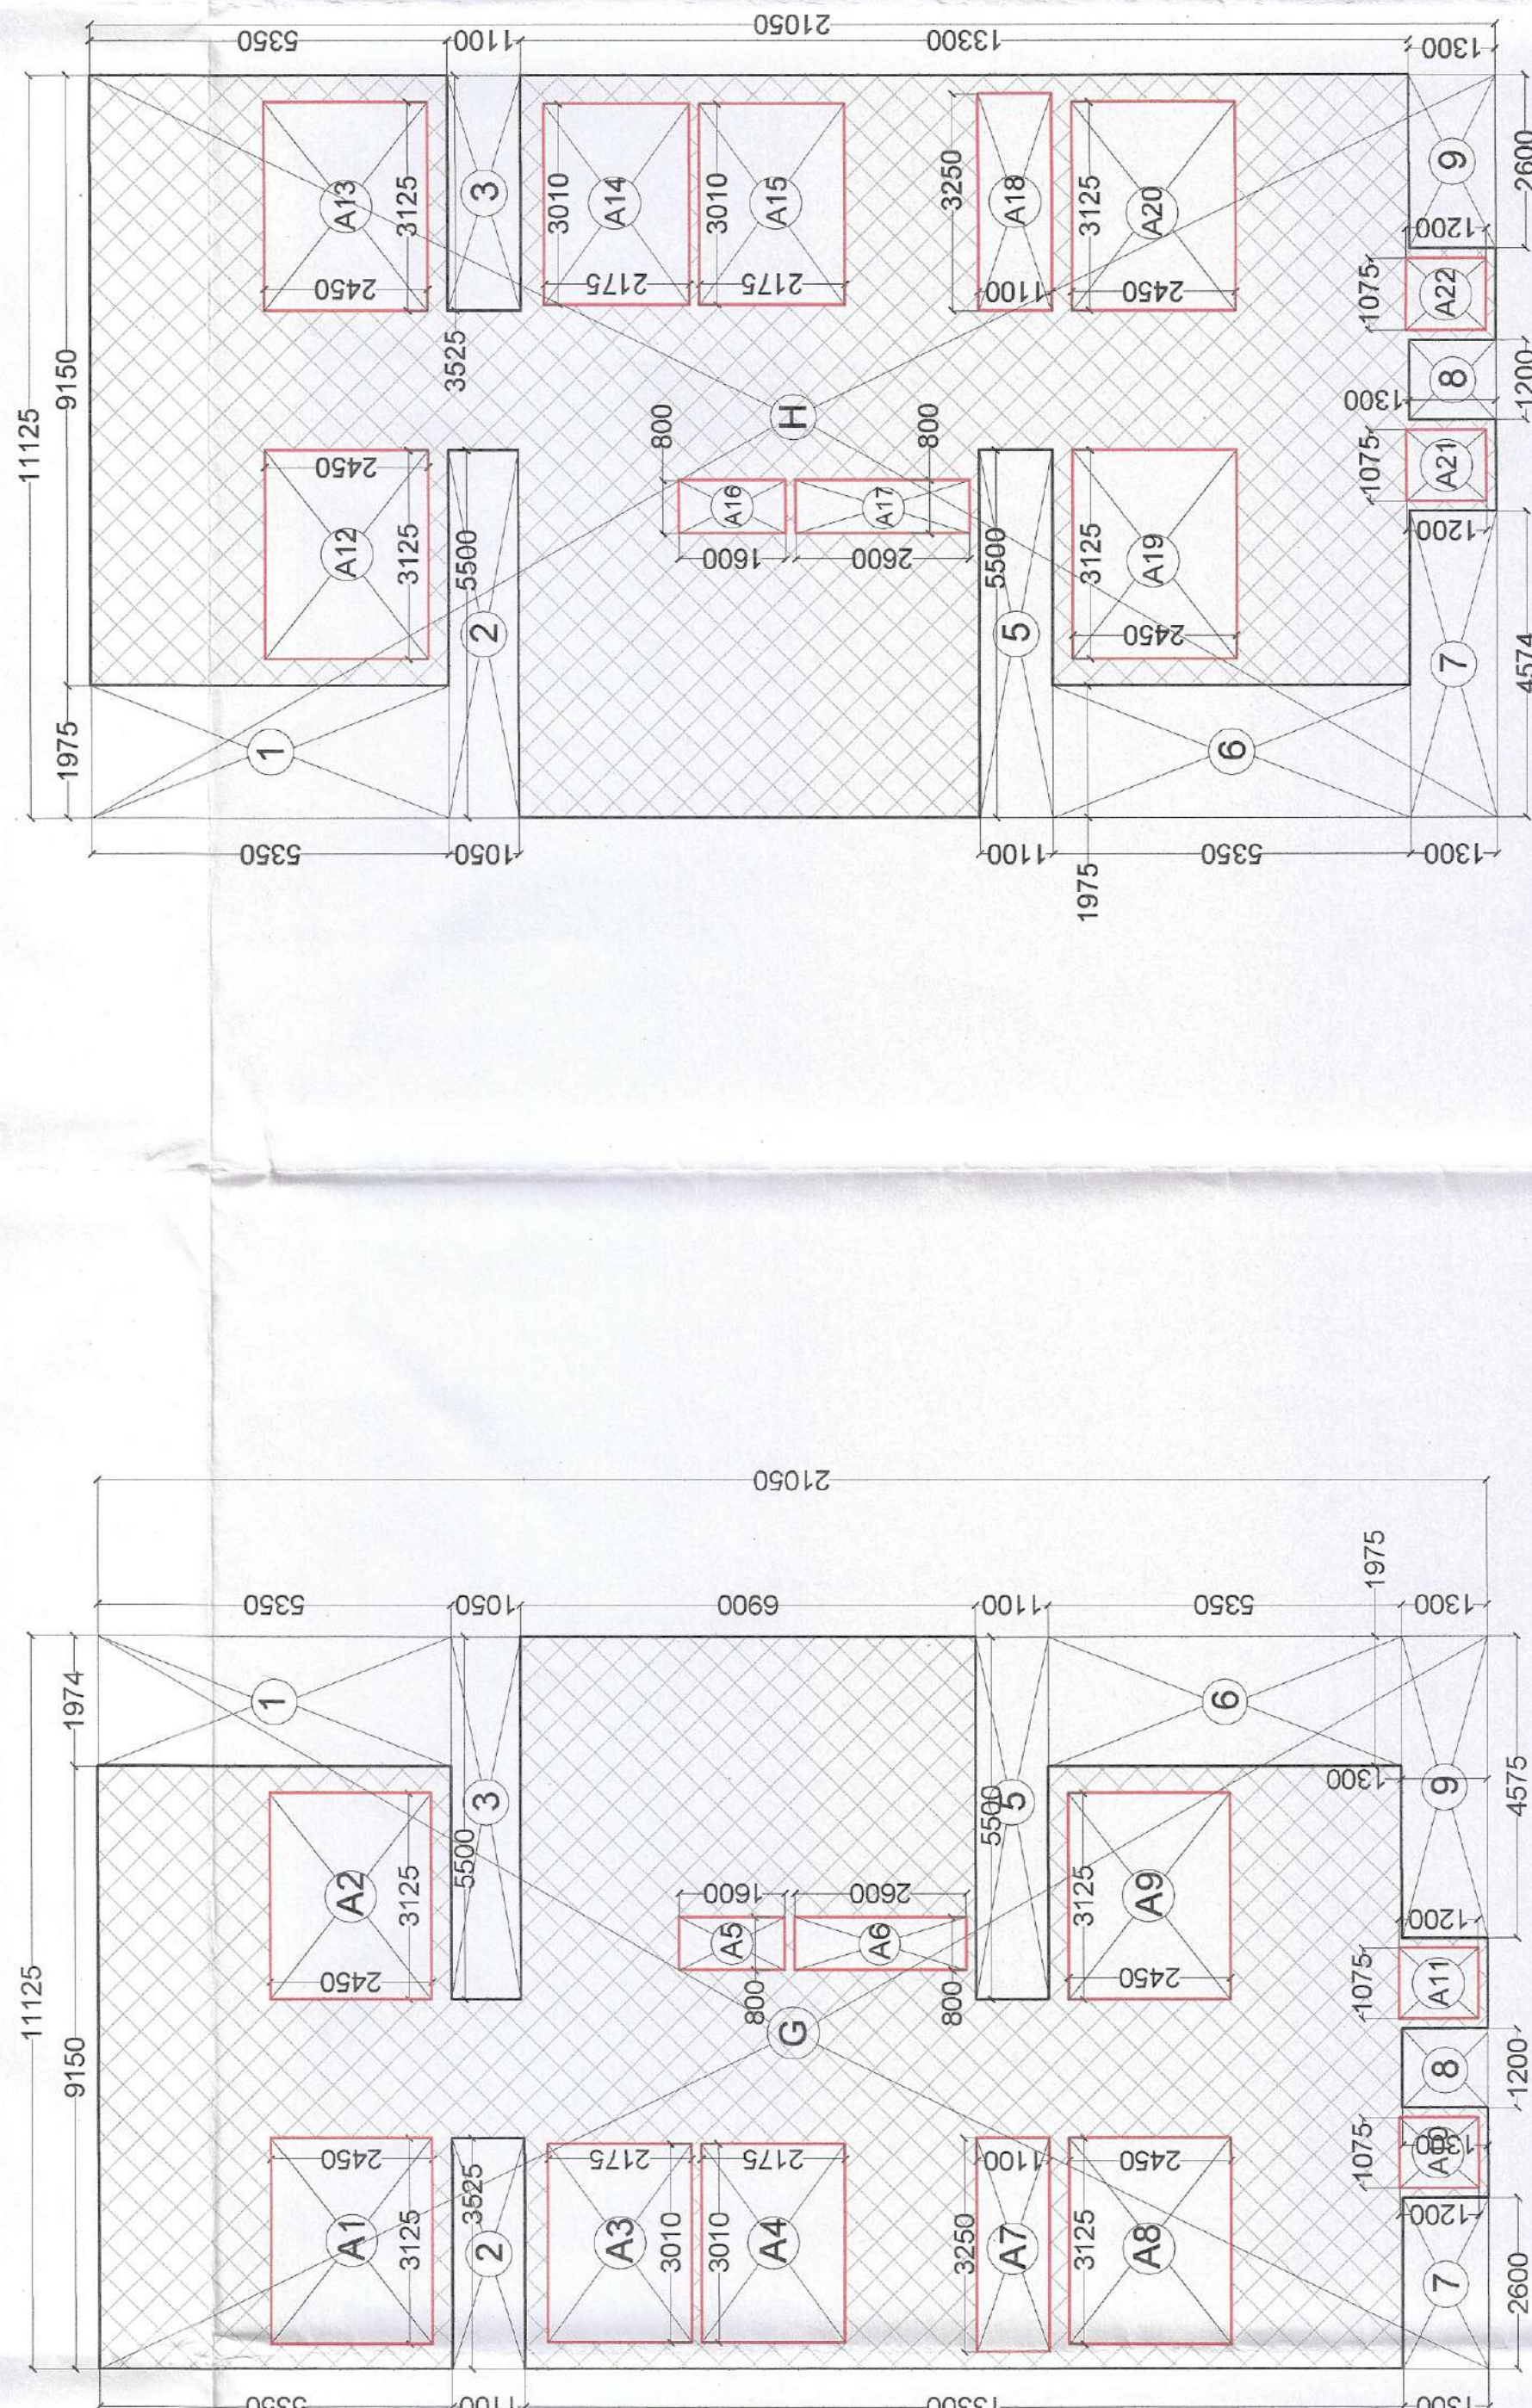


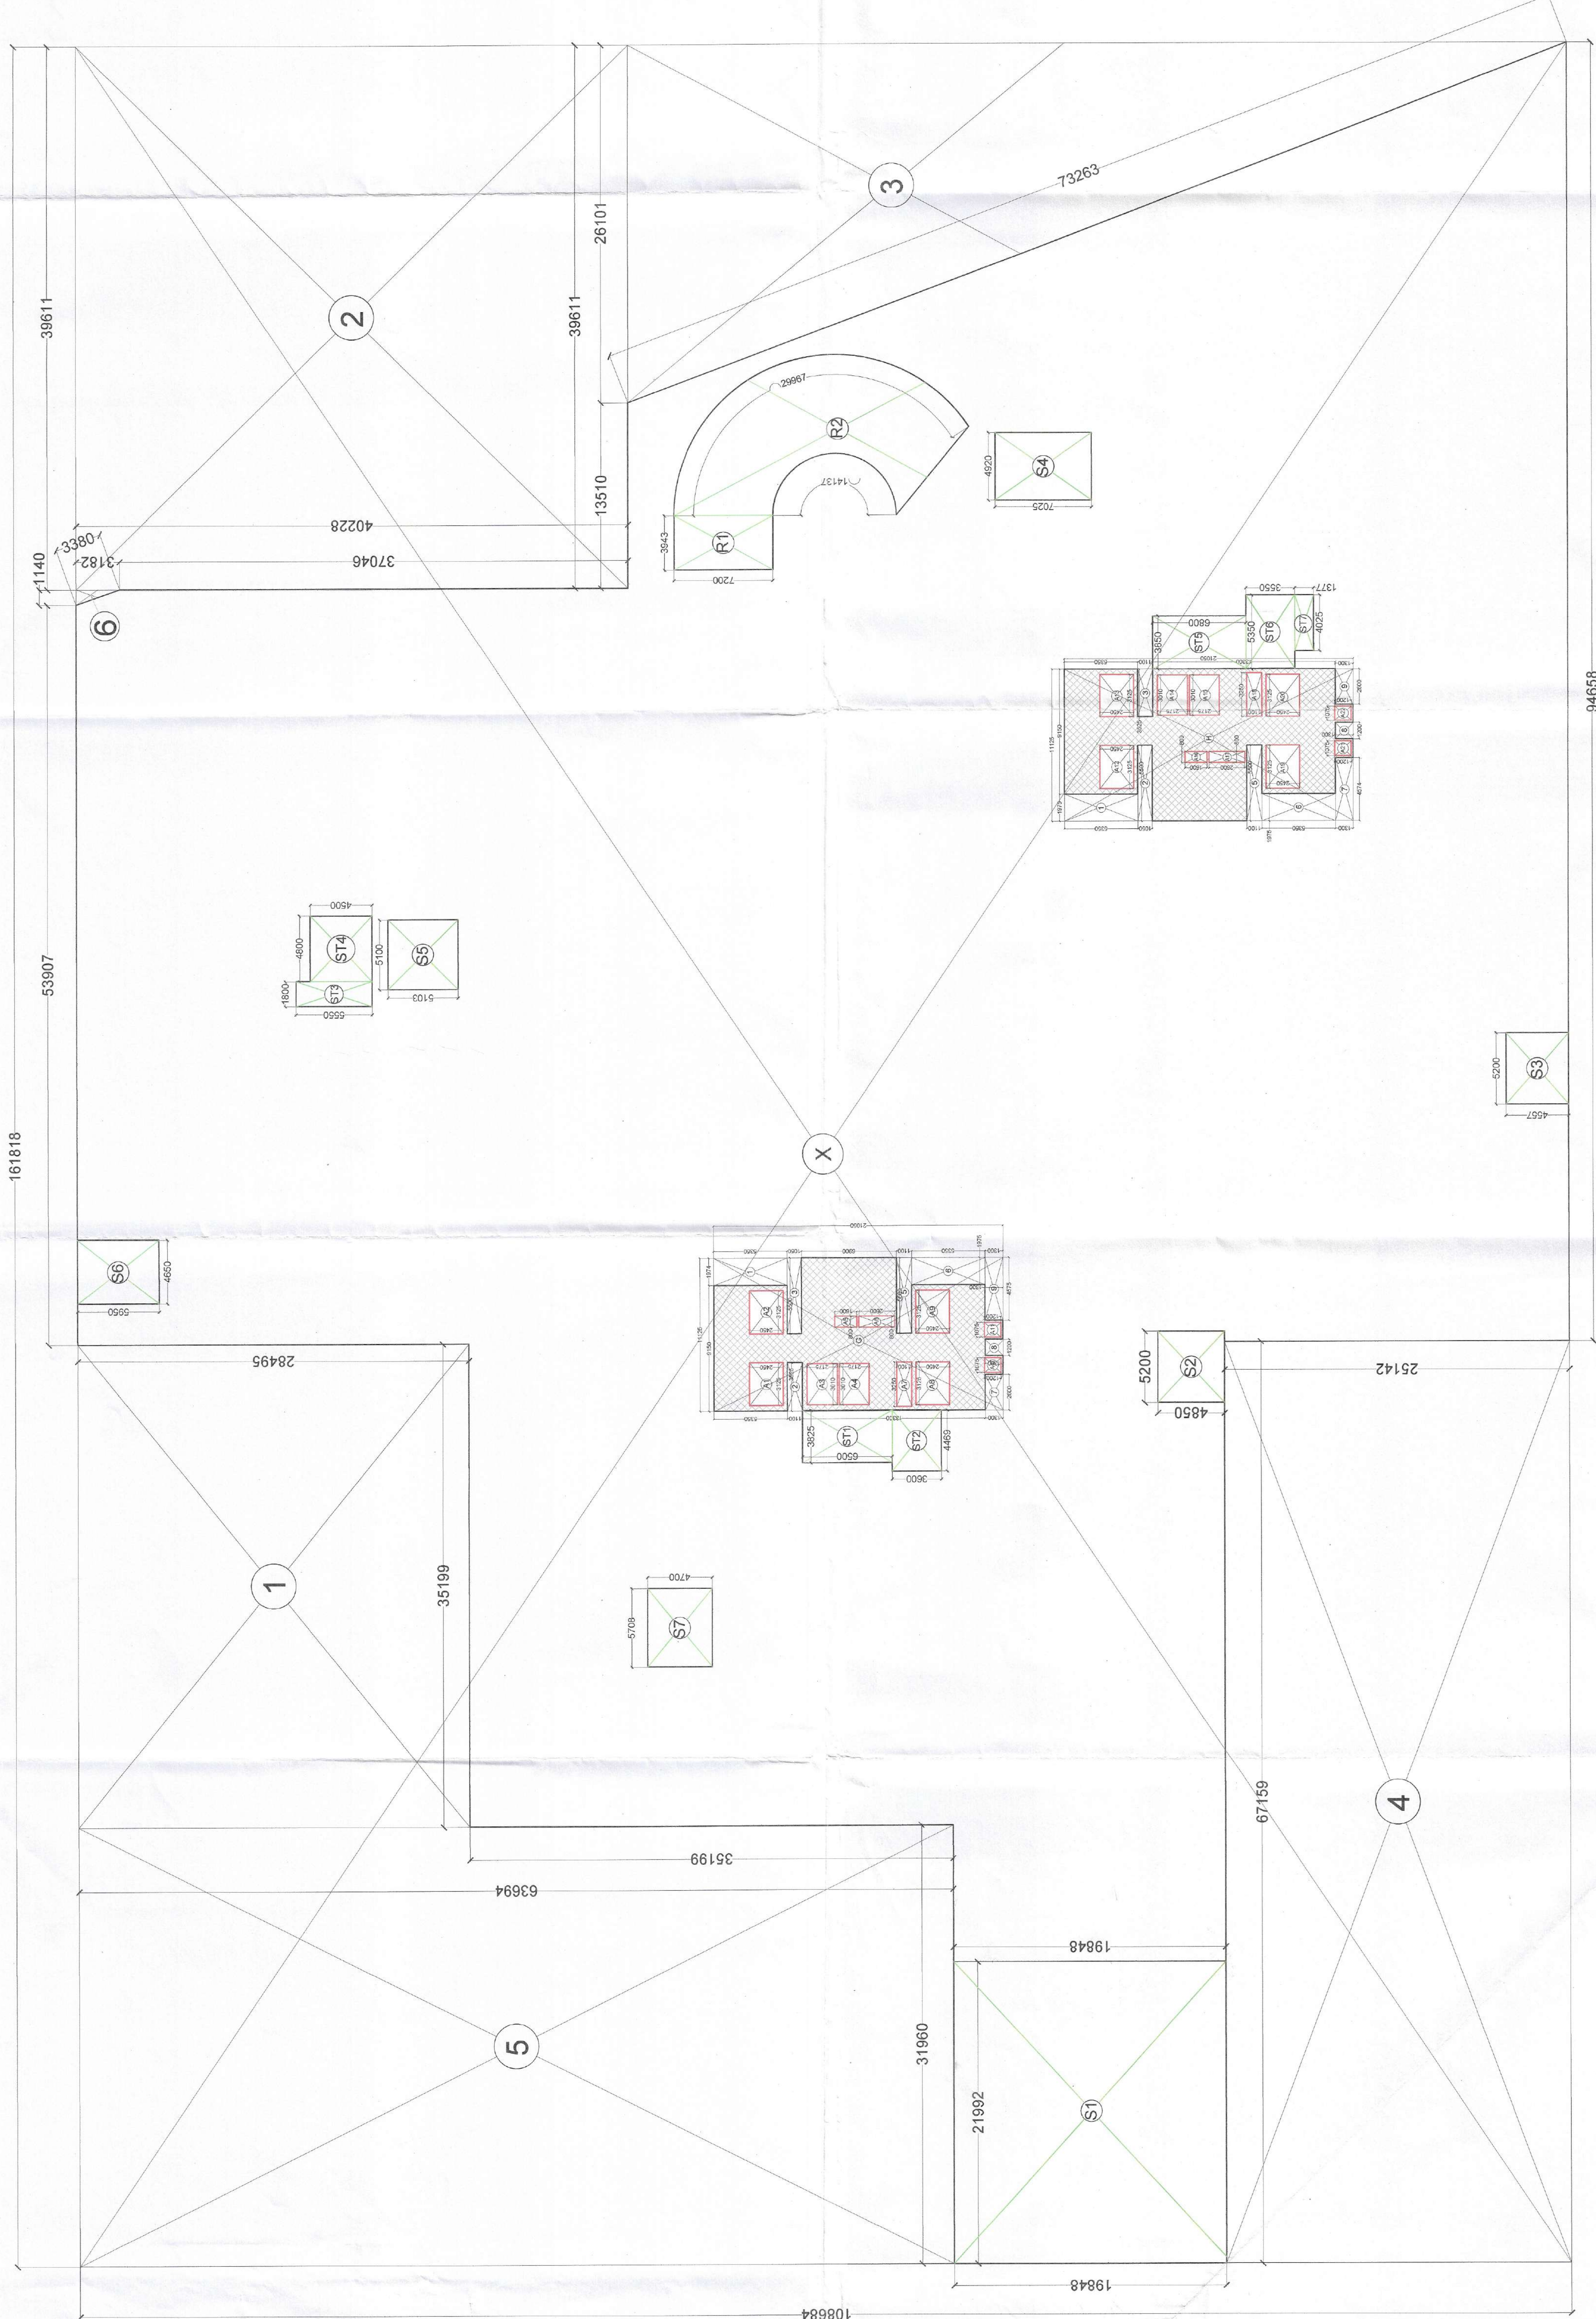

BASEMENT/33 AREA CALCULATIONS							CALCULATION
TYPE	QUANTITY	SHAPE	FORMULA	DETAIL	N EACH AREAIN	SQ.M.	
OUTLINE AREA							
ADDITION							
X	1	RECTANGLE	L X B	161.818	108.684	17587.028	
TOTAL AREA (A1)						17587.028	
SUBTRACTION							
1	1	RECTANGLE	L X B	35.199	28.495	1002.996	
2	1	RECTANGLE	L X B	39.611	40.228	1593.471	
3	1	TRIANGLE	1/2 L X B	26.101	68.456	893.385	
4	1	RECTANGLE	L X B	25.142	67.159	1688.512	
5	1	RECTANGLE	L X B	31.960	63.684	2035.660	
6	1	TRIANGLE	1/2 L X B	1.140	3.182	1.814	
TOTAL AREA (A2)						7246.837	
TOTAL OUTLINE AREA (A3 (A1-A2))						10371.190	
CUTOFF AREA							
S2	1	RECTANGLE	L X B	5.200	4.850	25.220	
S3	1	RECTANGLE	L X B	5.200	4.557	23.686	
S4	1	RECTANGLE	L X B	4.920	7.023	34.563	
S5	1	RECTANGLE	L X B	5.100	5.103	26.023	
S6	1	RECTANGLE	L X B	4.680	5.950	27.668	
S7	1	RECTANGLE	L X B	5.708	4.700	26.828	
TOTAL AREA (A4)						164.000	
TOWER-A LOBBY OUTLINE AREA							
ADDITION							
G	1	RECTANGLE	L X B	11.125	21.050	234.181	
TOTAL AREA B1						234.181	
SUBTRACTION							
1	1	RECTANGLE	L X B	1.974	5.350	10.581	
2	1	RECTANGLE	L X B	3.525	1.100	3.878	
3	1	RECTANGLE	L X B	5.500	1.050	5.775	
5	1	RECTANGLE	L X B	5.500	1.100	6.050	
6	1	RECTANGLE	L X B	1.975	5.350	10.586	
7	1	RECTANGLE	L X B	2.600	1.300	3.380	
8	1	RECTANGLE	L X B	1.200	1.300	1.560	
9	1	RECTANGLE	L X B	4.575	1.300	5.948	
TOTAL AREA B2						47.717	
TOTAL TOWER-A LOBBY OUTLINE AREA B3 (B1-B2)						186.463	
CUTOFF AREA							
A1	1	RECTANGLE	L X B	3.125	2.450	7.656	
A2	1	RECTANGLE	L X B	3.125	2.450	7.656	
A3	1	RECTANGLE	L X B	3.010	2.175	6.547	
A4	1	RECTANGLE	L X B	3.010	2.175	6.547	
A5	1	RECTANGLE	L X B	0.800	1.600	1.280	
A6	1	RECTANGLE	L X B	0.800	2.600	2.080	
A7	1	RECTANGLE	L X B	3.250	1.100	3.575	
A8	1	RECTANGLE	L X B	3.125	2.450	7.656	
A9	1	RECTANGLE	L X B	3.125	2.450	7.656	
A10	1	RECTANGLE	L X B	1.075	1.200	1.290	
A11	1	RECTANGLE	L X B	1.075	1.200	1.290	
TOTAL TOWER-A LOBBY GUFOUT AREA B4						53.234	
TOTAL TOWER-A LOBBY GUFOUT AREA B4						133.231	
TOWER-B LOBBY OUTLINE AREA							
ADDITION							
H	1	RECTANGLE	L X B	11.125	21.050	234.181	
TOTAL AREA C1						234.181	
SUBTRACTION							
1	1	RECTANGLE	L X B	1.975	5.350	10.586	
2	1	RECTANGLE	L X B	5.500	1.050	5.775	
3	1	RECTANGLE	L X B	3.525	1.100	3.878	
5	1	RECTANGLE	L X B	5.500	1.100	6.050	
6	1	RECTANGLE	L X B	1.975	5.350	10.586	
7	1	RECTANGLE	L X B	4.574	1.300	5.946	
8	1	RECTANGLE	L X B	1.200	1.300	1.560	
9	1	RECTANGLE	L X B	2.600	1.300	3.380	
TOTAL AREA C2						47.721	
TOTAL OUTLINE AREA C3 (C1-C2)						186.460	
CUTOFF AREA							
A1/2	1	RECTANGLE	L X B	3.125	2.450	7.656	
A1/3	1	RECTANGLE	L X B	3.125	2.450	7.656	
A1/4	1	RECTANGLE	L X B	3.010	2.175	6.547	
A1/5	1	RECTANGLE	L X B	3.010	2.175	6.547	
A1/6	1	RECTANGLE	L X B	0.800	1.600	1.280	
A1/7	1	RECTANGLE	L X B	0.800	2.600	2.080	
A1/8	1	RECTANGLE	L X B	3.250	1.100	3.575	
A1/9	1	RECTANGLE	L X B	3.125	2.450	7.656	
A2/0	1	RECTANGLE	L X B	3.125	2.450	7.656	
A2/1	1	RECTANGLE	L X B	1.075	1.200	1.290	
A2/2	1	RECTANGLE	L X B	1.075	1.200	1.290	
TOTAL TOWER-B LOBBY GUFOUT AREA C4						53.242	
TOTAL TOWER-B LOBBY GUFOUT AREA C4						133.227	
BASEMENT STAIRCASE AREA (NON FAR)							
S71	1	RECTANGLE	L X B	3.825	6.500	24.863	
S72	1	RECTANGLE	L X B	4.469	3.800	16.988	
S73	1	RECTANGLE	L X B	1.800	5.550	9.990	
S74	1	RECTANGLE	L X B	4.800	4.500	21.600	
S75	1	RECTANGLE	L X B	3.850	6.800	26.180	
S76	1	RECTANGLE	L X B	3.550	3.550	12.603	
S77	1	RECTANGLE	L X B	4.025	1.377	5.542	
TOTAL AREA (A5)						123.286	
UGT & PUMP ROOM (NON FAR)							
S1	1	RECTANGLE	L X B	21.992	19.648	436.497	
TOTAL AREA (A6)						436.497	
RAMP AREA							
R1	1	RECTANGLE	L X B	3.943	7.200	28.390	
R2	1	RECTANGLE		AS PER PLAN		157.929	
TOTAL AREA A7						186.319	
TOTAL PARKING AREA P1 (A3-A4-B3-C3-A5-A6-A7)						9088.195	
ECS @82 SQ/M / ECS						284	
PARKING BAY'S PROPOSED						205	
TOTAL BASEMENT 03 BUILD UP AREA A3						10371.190	