


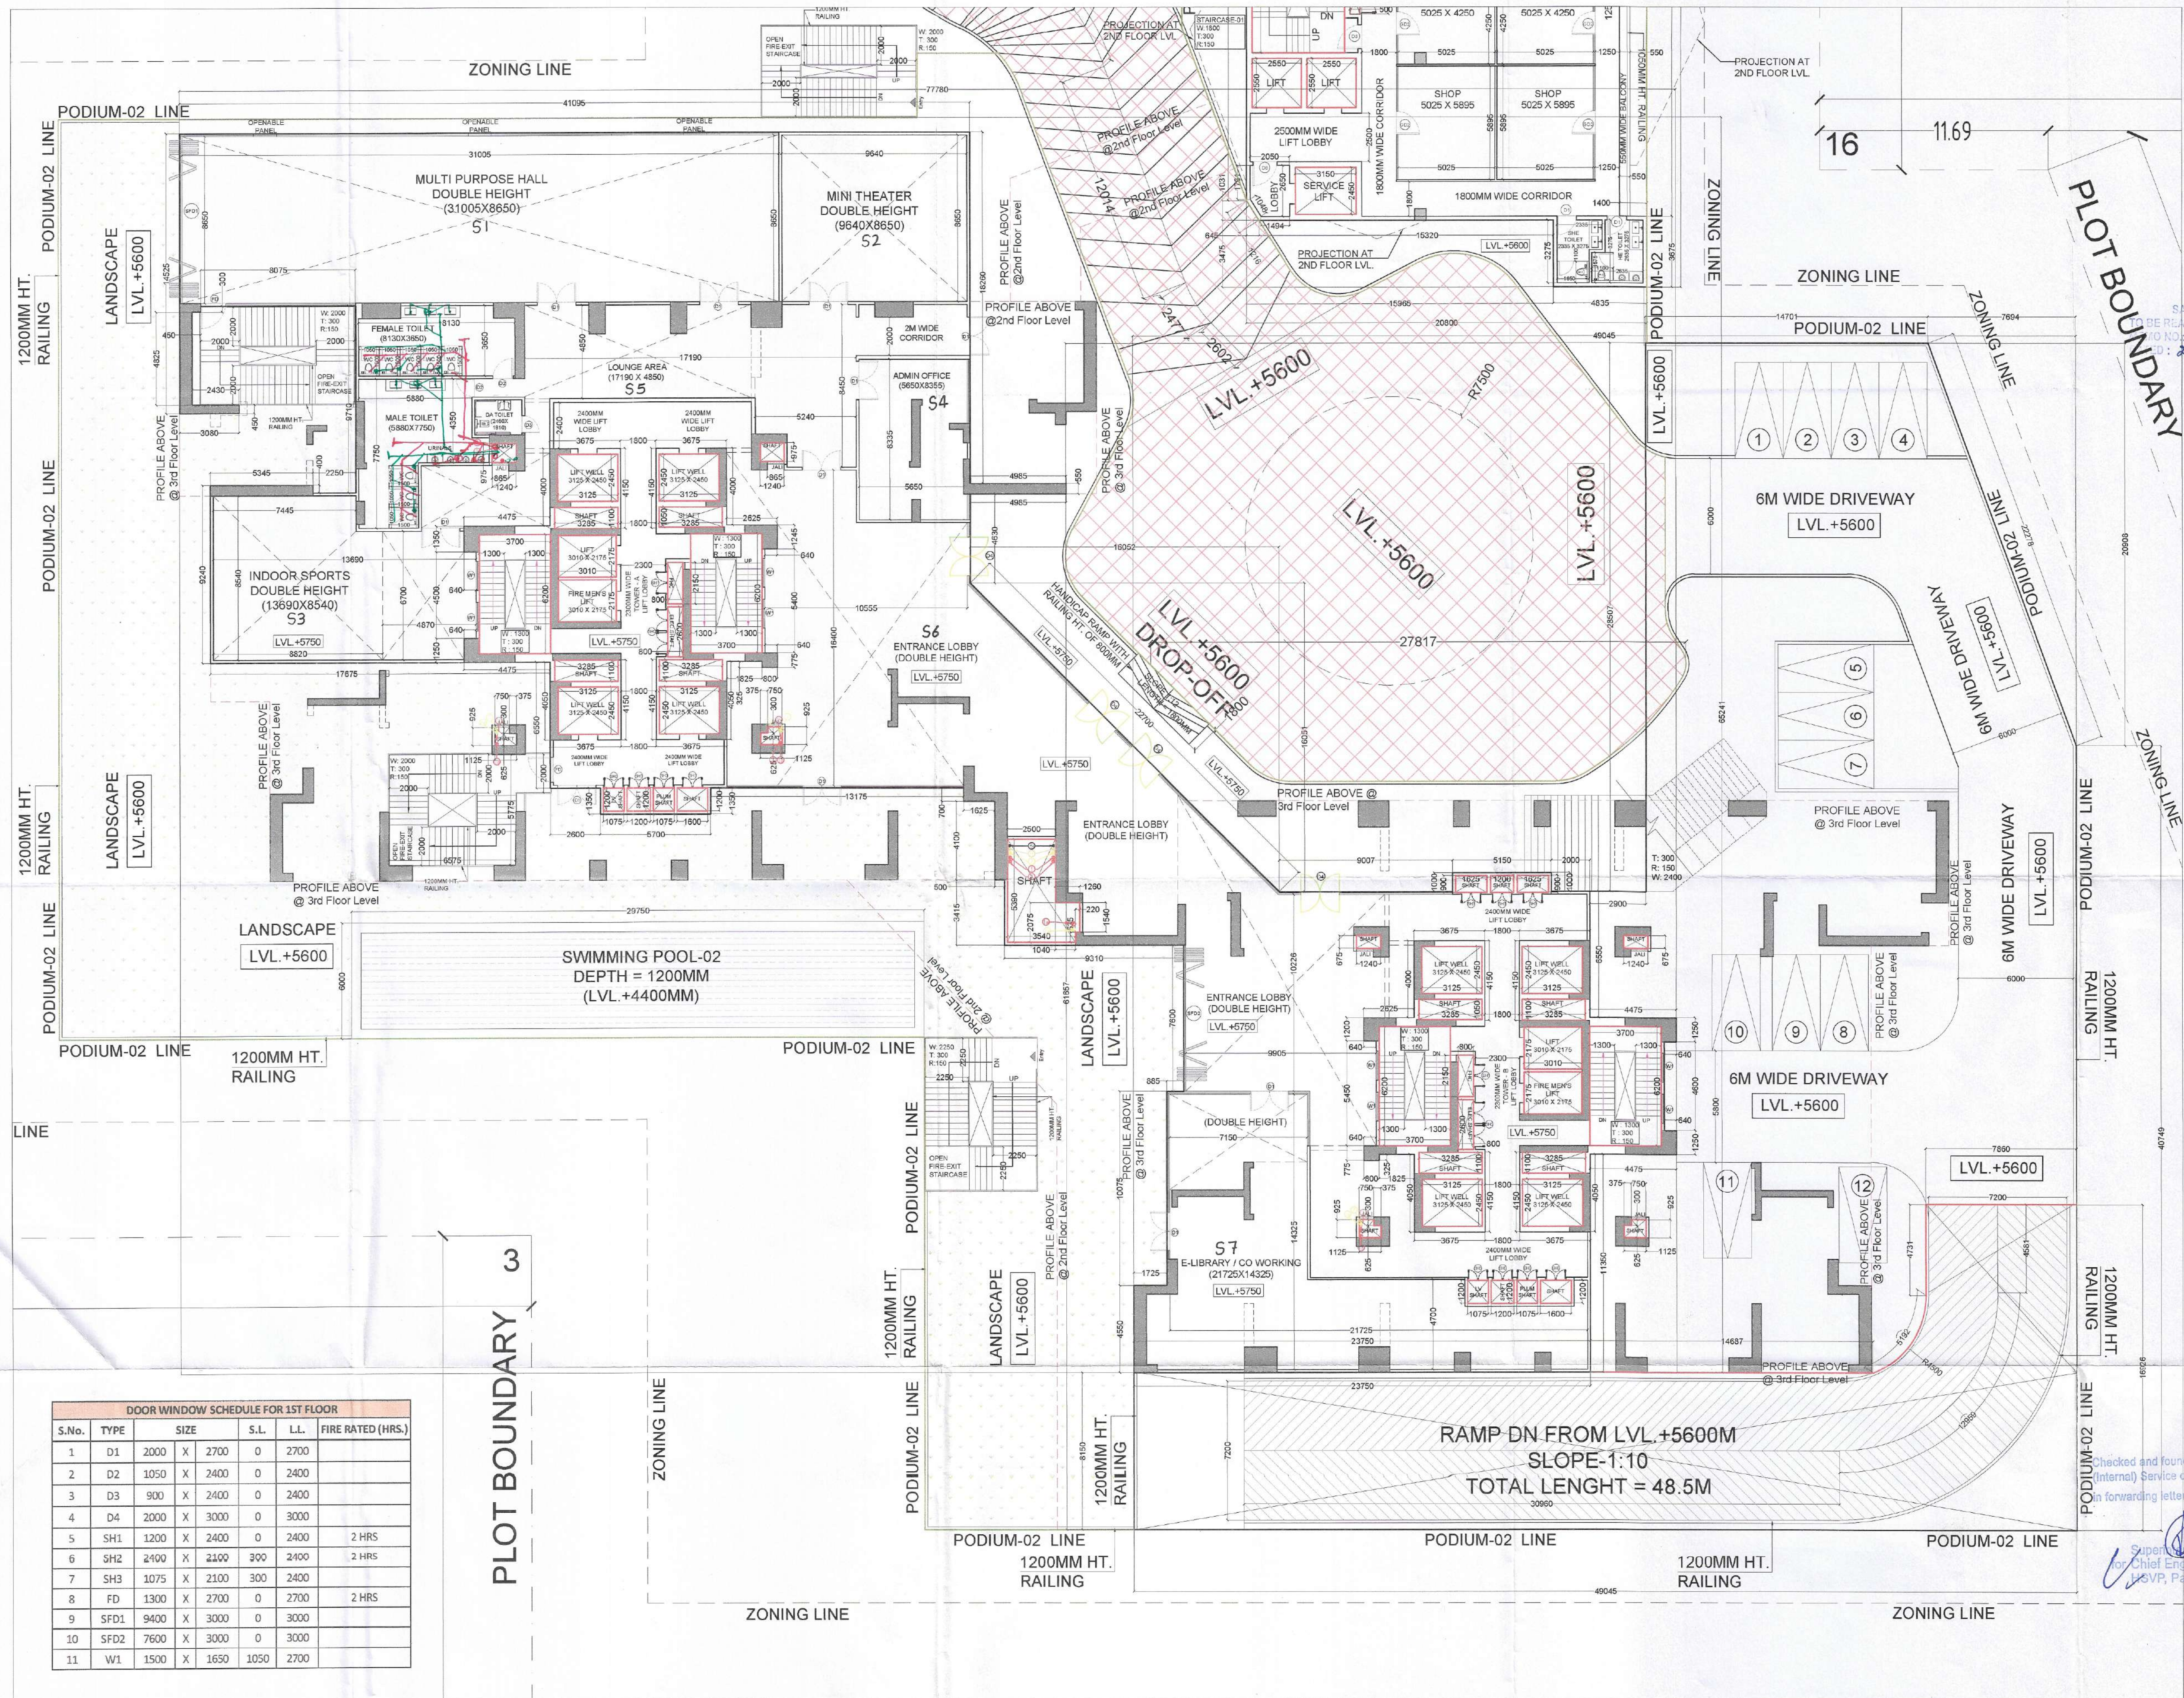

DOOR WINDOW SCHEDULE FOR 1ST FLOOR					
S.No.	TYPE	SIZE	S.L.	L.L.	FIRE RATED (HRS.)
1	D1	2000 X 2700	0	2700	
2	D2	1050 X 2400	0	2400	
3	D3	900 X 2400	0	2400	
4	D4	2000 X 3000	0	3000	
5	SH1	1200 X 2400	0	2400	2 HRS
6	SH2	2400 X 2400	300	2400	2 HRS
7	SH3	1075 X 2100	300	2400	
8	FD	1300 X 2700	0	2700	2 HRS
9	SFD1	9400 X 3000	0	3000	
10	SFD2	7600 X 3000	0	3000	
11	W1	1500 X 1650	1050	2700	

FIRST FLOOR PART PLAN
@ LVL.+5750MM

S.T.P. (H) S.T.P. (G) C.T.P. (H)
Member Secretary Member Chairman
B.P.A.C. B.P.A.C. B.P.A.C.

AD PA ATP

(Dinesh Kumar) PA(HQ) DA(HQ) Member BPAC

GENERAL NOTES :

- This Drawing and Design are the intellectual property of The Design Firm. This may not be reproduced, copied, circulated or be used for any other purposes apart from its intended purpose without written permission from The Design Firm.
- This drawing is to be read in conjunction with the relevant specifications and conditions of contract.
- All dimensions are only to be read and not measured or scaled.
- This drawing unless stamped and signed good for construction by all agencies concerned shall not be used for any site works, procurement of materials or for any construction activity on site.
- Any and all information in this drawing is subject to due verification and acceptance by the project management agency/Client. Discrepancies if any shall be brought to the notice immediately.
- Any and all materials specified in this drawing are subject to variations in color, grain, texture, tone, warping etc. which are inherent to natural materials as well as to manmade materials due to the manufacturing processes involved.
- All levels indicated on this drawing are finished levels unless expressly specified.
- This drawing is to be read in conjunction with all other services/structure/other consultants drawings as may be applicable.
- All dimensions are to be verified on site by the contractor and any discrepancy shall be brought to the notice of the project management agency.
- This drawing shall in no way substitute the need for the client or any other agency to comply with any and all statutory requirements, inspections, activities and or compliance.
- The Design Firm shall not be liable for the accuracy of execution on site of the information contained in this drawing.

ARCHITECT
MODARCHINDIA
ADDRESS: B-99, SECTOR-63, NOIDA 201301
UTTAR PRADESH, INDIA

CONSULTING STRUCTURAL ENGINEER
MANISH CONSULTANTS
F19, SOUTH CITY 2, SECTOR 50
GURGAON- 122018
+91-124-4144714

CONSULTING ENGINEER
CESPL

NOIDA OFFICE - B - 67, Sector 67, Noida - 201301
Tel 0120 - 2303500 (30 Lines)

CONSULTING LANDSCAPE
SANJU BOSE LANDSCAPE
CONSULTANTS
E - 47, Panchsheel Park
New Delhi 110017

PROJECT DETAIL :
PROPOSED GROUP HOUSING OF
MIXED LAND USE COLONY (90%
RESIDENTIAL COMPONENT &
10% COMMERCIAL COMPONENT)
UNDER TOD POLICY ON THE AREA
MEASURING 4.6875 ACRES (LICENSE
NO. 49 OF 2024 DATED 14.03.2024) IN
VILLAGE HAYATPUR, SECTOR-84,
GURUGRAM MANESAR URBAN
COMPLEX BEING DEVELOPED BY
FOREVER BUILDTECH PVT. LTD.

OWNER'S SIGNATURE
For FOREVER BUILDTECH PRIVATE LIMITED

ARCHITECT'S SIGNATURE
Checked and found ok for Public Health
Internal Service only subject to comments in
the forwarding letter No. 18/1749 dated 24/07/2024

Drawing Title
First Floor Lobby & Club Part Plan
@ LVL.+5750MM

Drawing No.
DWG-FBPL-24

Issued By
Scale

