
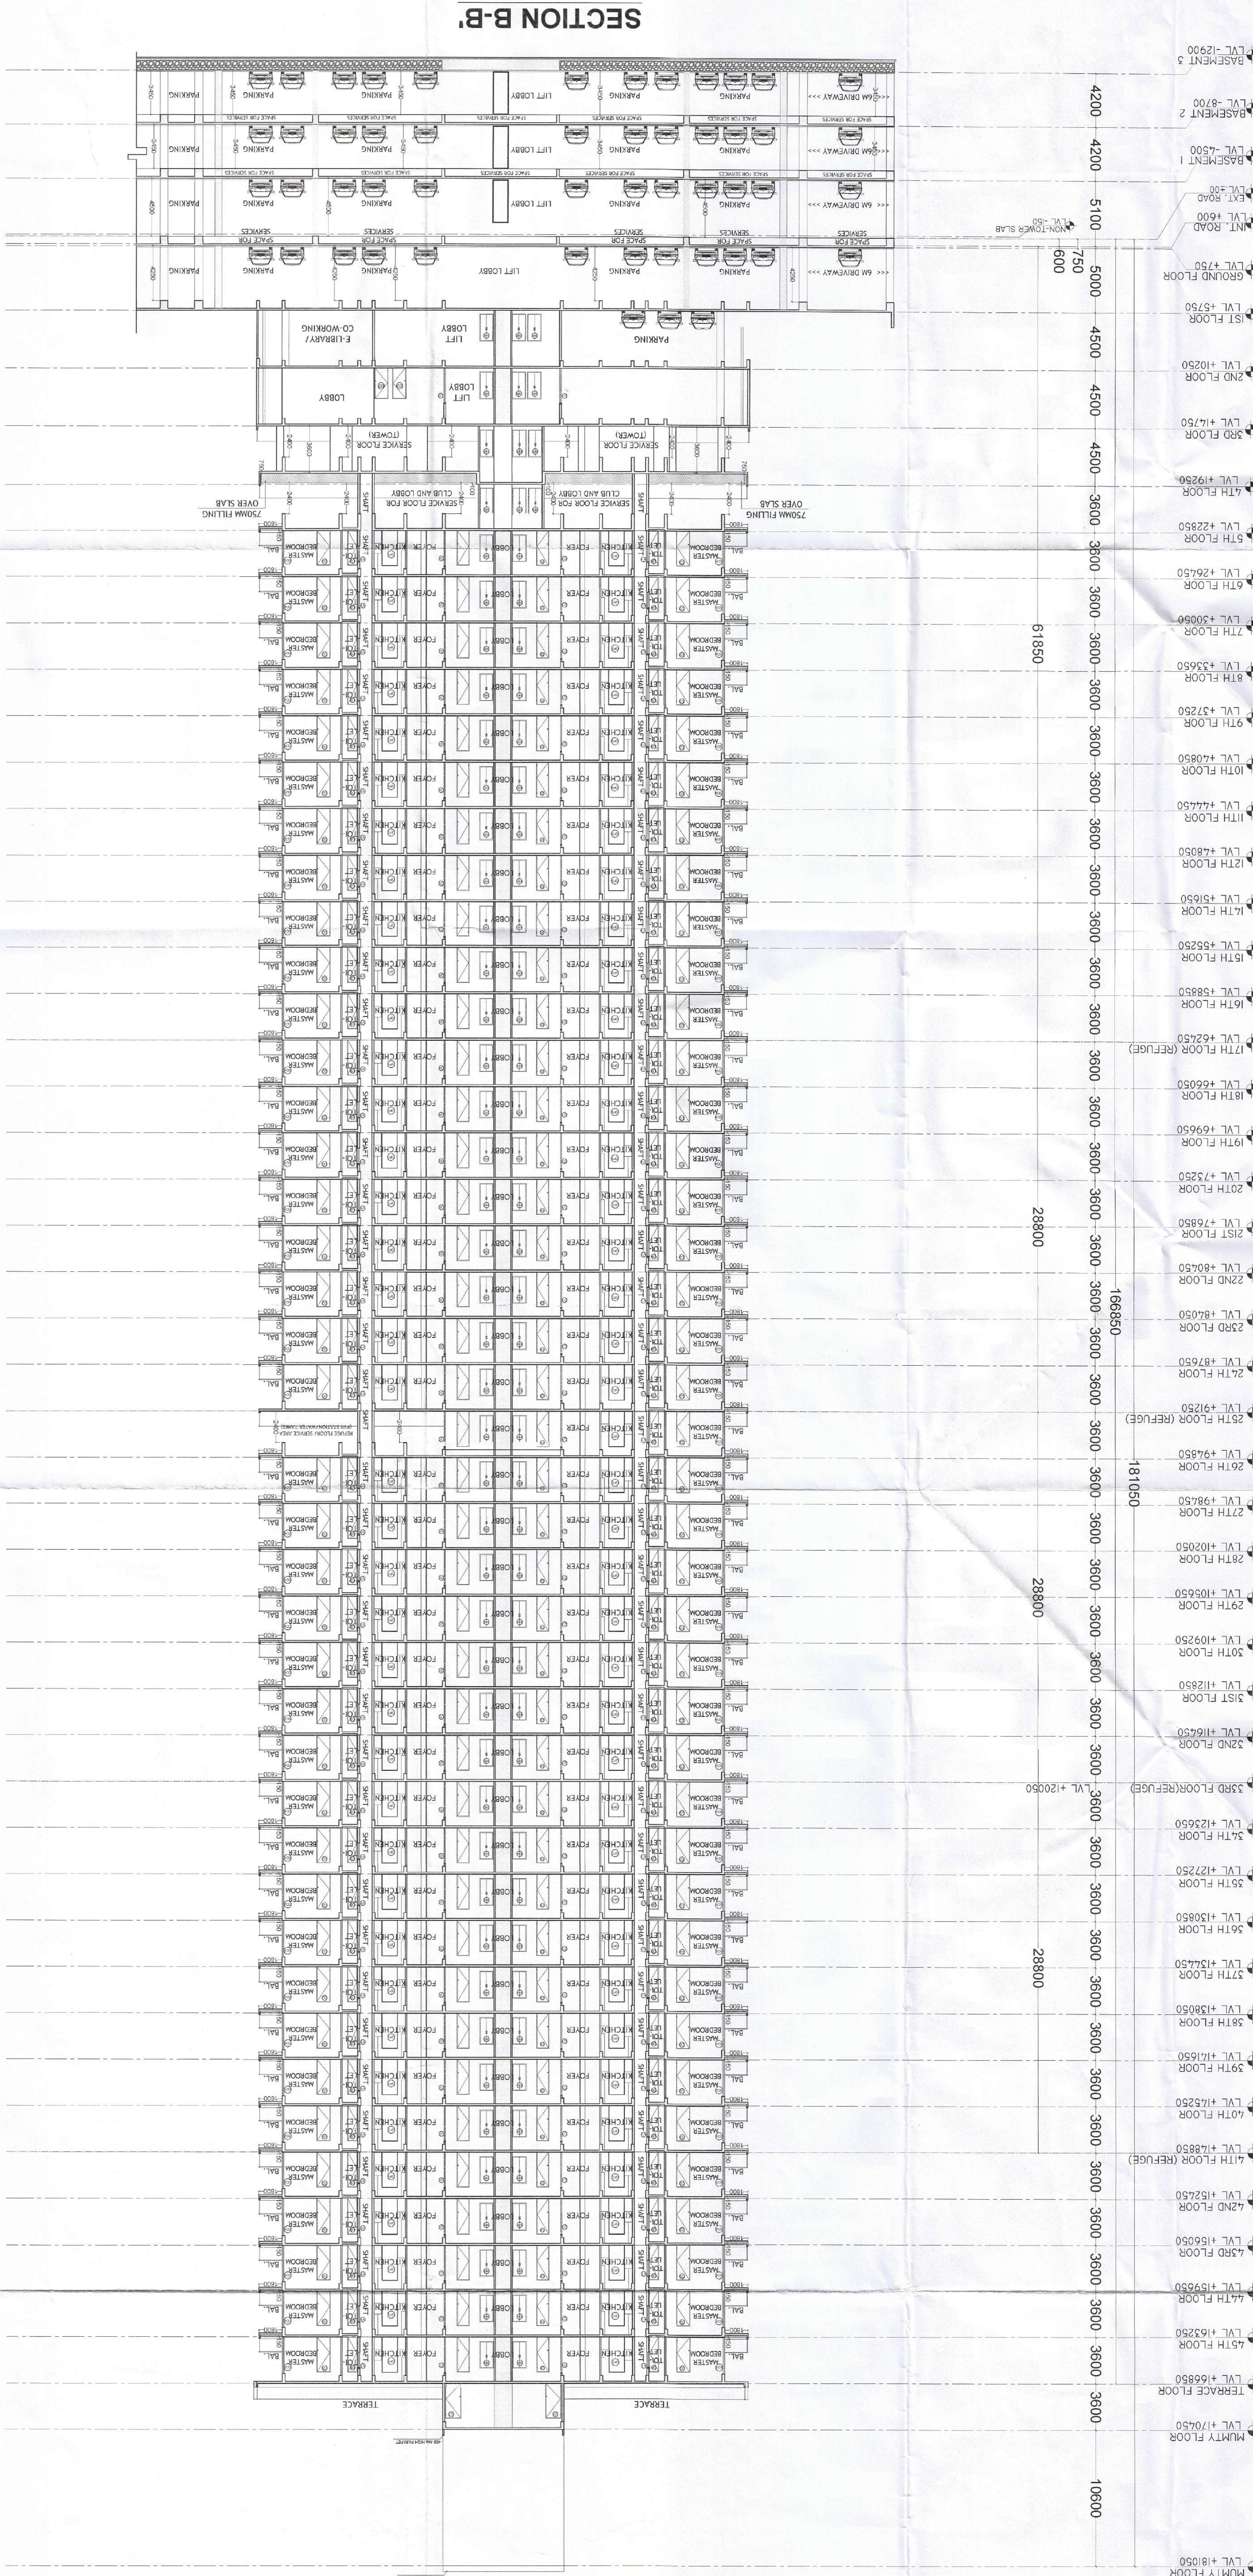


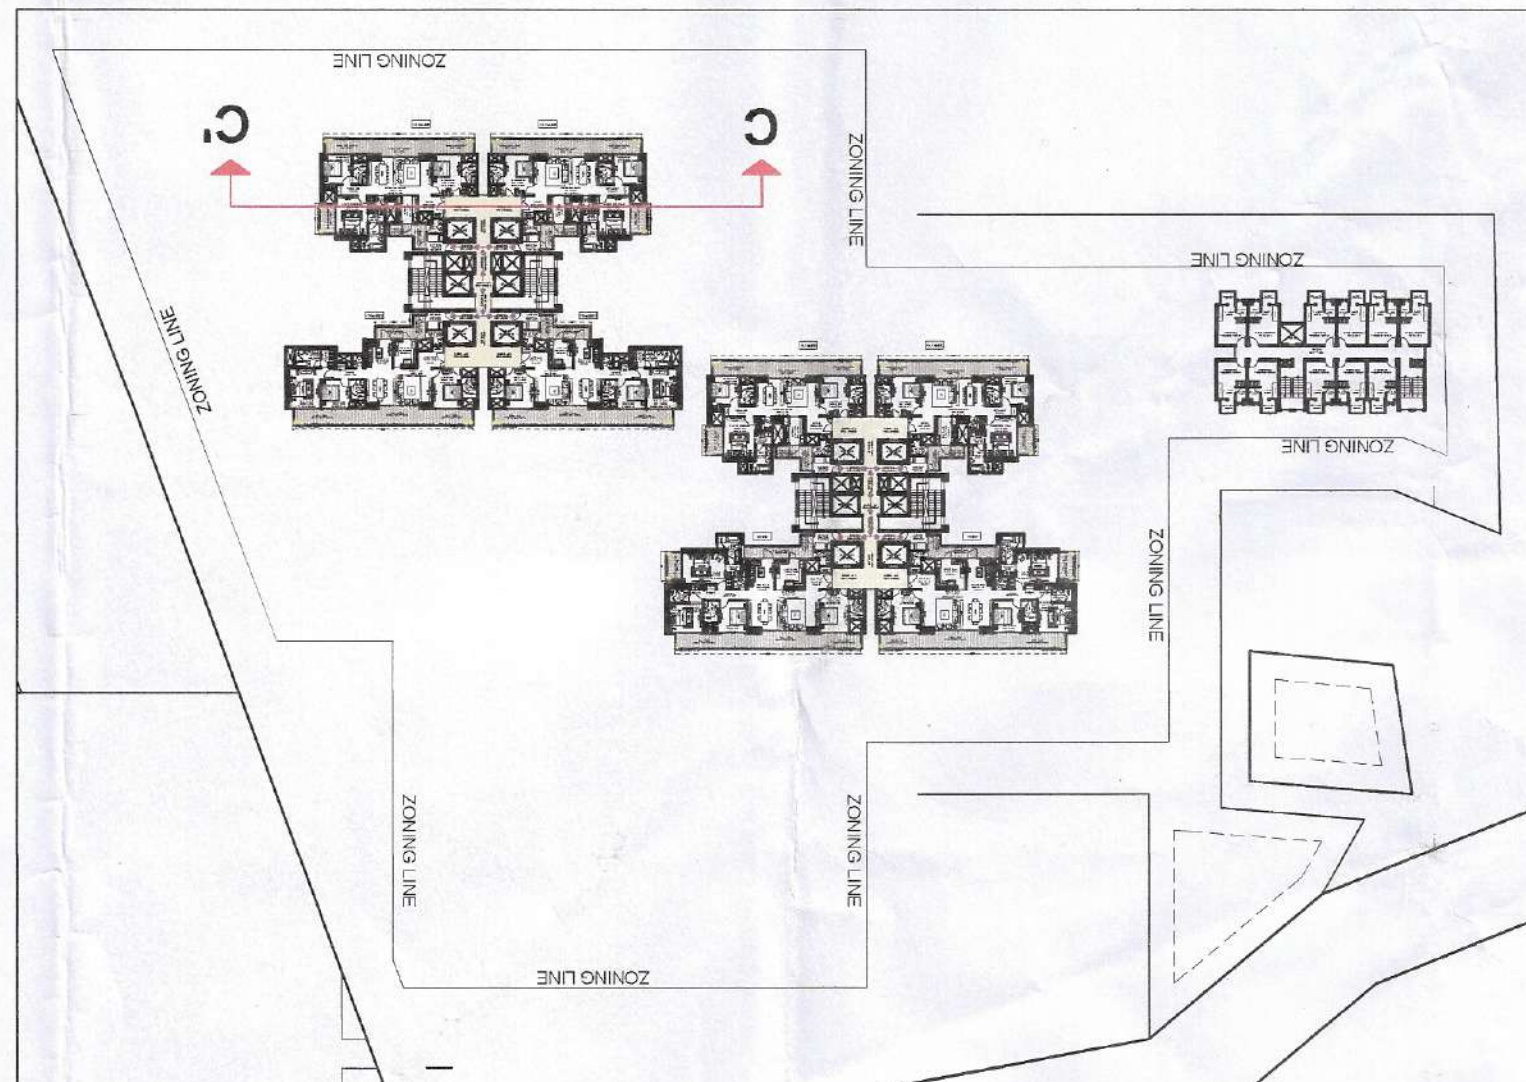

GENERAL NOTES :

1. This Drawing and Design are the intellectual property of the Design Firm. This may not be reproduced, copied, circulated or be used for any other purposes apart from its intended purpose without written permission from the Design Firm.
2. This drawing is to be read in conjunction with the relevant specifications and conditions of contract.
3. All dimensions are only to be read and not measured or scaled.
4. This drawing unless stamped and signed good for construction by all agencies concerned shall not be used for any site works, procurement of materials or for any construction activity on site.
5. Key and all information in this drawing is subject to due verification and acceptance by the project management agency/Client. Discrepancies if any shall be brought to the notice immediately.
6. Key and all materials specified in this drawing are subject to variations in color, grain, texture, tone, workmanship etc. which are inherent to natural materials as well as to man-made materials used in the manufacturing process, involved.
7. All levels indicated on this drawing are finished levels unless expressly specified.
8. This drawing is to be read in conjunction with all other services/structure/other consultants drawings as may be applicable.
9. All dimensions are to be verified on site by the contractor and any discrepancy shall be brought to the notice of the project management agency.
10. In light to the notice of the project management agency, the client or any other agency to comply with any and all statutory requirements, regulations, codes and or compliance.
11. The Design Firm shall not be liable for the accuracy of execution on site of the information contained in this drawing.

ARCHITECT

MODARACHINDIA
ADDRESS: B-99, SECTOR-63, NOIDA 201301

UTAR PRADESH, INDIA

CONSULTING STRUCTURAL ENGINEER

MANISH CONSULTANTS
F19, SOUTH CITY 2, SECTOR 50

GURGAON- 122018

+91-124-4144714

CONSULTING ENGINEER

CESPL

NOIDA OFFICE B - 67, Sector 67, Noida - 201301
Tel 0120 - 2303600 (30 Lines)

CONSULTING LANDSCAPE

SANJU BOSE LANDSCAPE CONSULTANTS
E - 47, Panchsheel Park

PROJECT DETAIL :

PROPOSED GROUP HOUSING OF MIXED
LAND USE COLONY (90% RESIDENTIAL
COMPONENT & 10% COMMERCIAL
COMPONENT) UNDER TOD POLICY ON THE
AREA MEASURING 4.6875 ACRES (LICENSE
NO. 49 OF 2024 DATED 14.03.2024) IN
VILLAGE HAYATPUR, SECTOR-84,
BEING DEVELOPED BY FOREVER
BUILDTECH PVT. LTD.

OWNER'S SIGNATURE

FOR FOREVER BUILDTECH PRIVATE LIMITED
Signature
Member
Architect

ARCHITECT'S SIGNATURE

Drawing Title

SECTION C-C

Drawing No.

DWG-FEBPL- 58

Issued By

Scale