


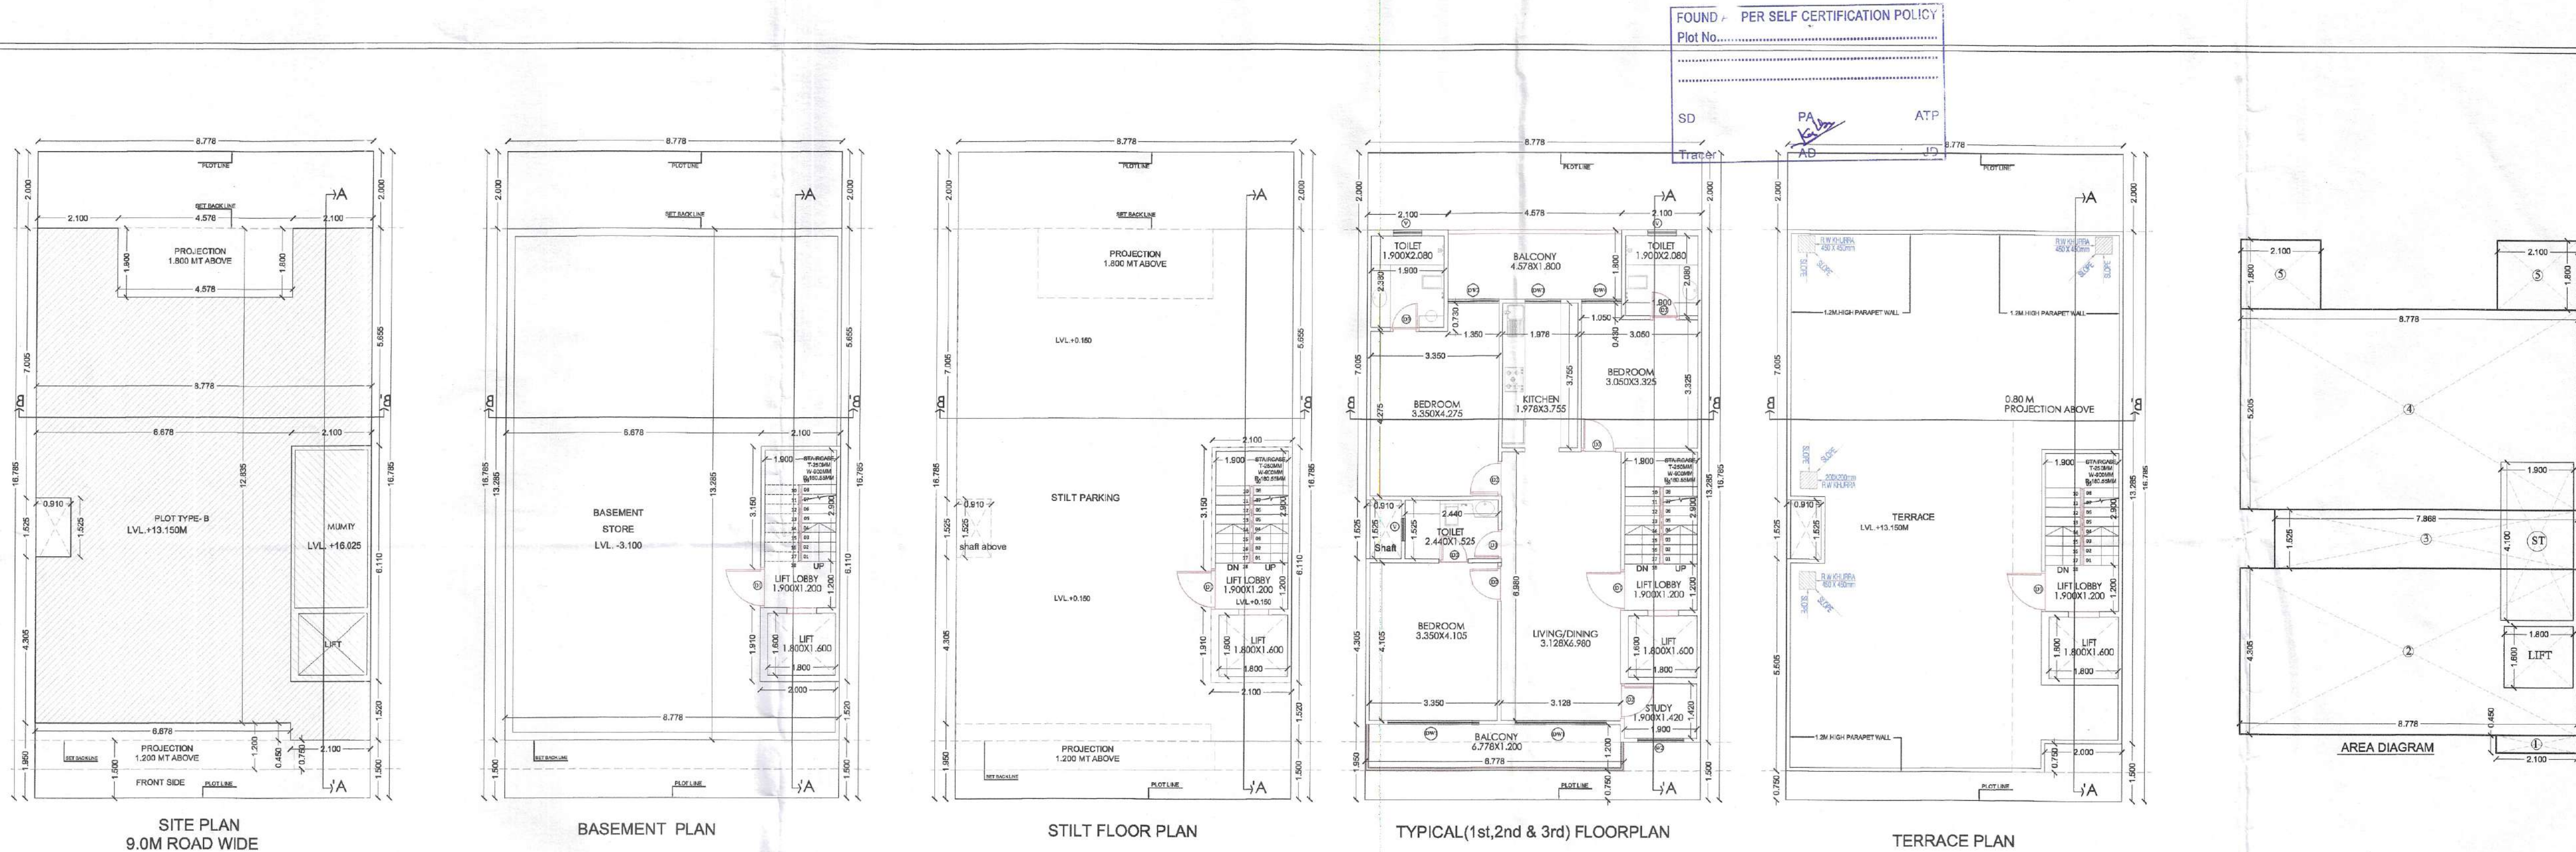




1	110 Ø UPVC SOIL PIPE	1
2	110 Ø UPVC WASTE PIPE	2
3	110 Ø UPVC WATER PIPE	3



AREA CALCULATIONS

ITEM	L	X	B	X	FACTOR	X	NO	=	SQ.MT
TOTAL PLOT AREA									147.330
OLD PERMISSIBLE FAR @ 2.0									294.660
PROPOSED FAR @ 1.987									292.798
PERMISSIBLE GROUND COVERAGE @ 75%									110.496
PROPOSED GROUND COVERAGE @ 70.57%									103.982

AREA OF STILT FLOOR

ITEM	L	X	B	X	FACTOR	X	NO	=	SQ.MT
ST	2.100	x	6.110	x	1.0	x	1	=	12.831
TOTAL									12.831

AREA OF TYPICAL FLOOR ADDITIONS

ITEM	L	X	B	X	FACTOR	X	NO	=	SQ.MT
1	2.100	x	0.450	x	1.0	x	1	=	0.945
2	8.778	x	4.305	x	1.0	x	1	=	37.789
3	7.868	x	1.525	x	1.0	x	1	=	11.999
4	8.778	x	5.205	x	1.0	x	1	=	45.689
5	2.100	x	1.800	x	1.0	x	2	=	7.560
TOTAL									103.982

DEDUCTIONS

ITEM	L	X	B	X	FACTOR	X	NO	=	SQ.MT
ST	1.900	x	4.100	x	1.0	x	1	=	7.790
LIFT	1.800	x	1.600	x	1.0	x	1	=	2.880
TOTAL									10.670

TOTAL FAR AREA = TOTAL ADDITIONS - TOTAL DEDUCTION

ITEM	L	X	B	X	FACTOR	X	NO	=	SQ.MT
TOTAL FAR AREA									93.312

AREA OF STAIRCASE + LIFT

ITEM	L	X	B	X	FACTOR	X	NO	=	SQ.MT
ST	1.900	x	4.100	x	1.0	x	1	=	7.790
LIFT	1.800	x	1.600	x	1.0	x	1	=	2.880
TOTAL									10.670

GROUND COVERAGE

ITEM	L	X	B	X	FACTOR	X	NO	=	SQ.MT
AREA OF TYPICAL FLOOR + STAIRCASE + LIFT									103.982
TOTAL AREA OF STILT FLOOR									12.831 SQ.M
TOTAL AREA OF FIRST FLOOR									93.312 SQ.M
TOTAL AREA OF SECOND FLOOR									93.312 SQ.M
TOTAL AREA OF THIRD FLOOR									93.312 SQ.M
TOTAL FAR AREA									292.768 SQ.M

AREA OF MUMTY & MACHINE ROOM

ITEM	L	X	B	X	FACTOR	X	NO	=	SQ.MT
1	2.100	x	6.110	x	1.0	x	1	=	12.831
TOTAL									12.831

AREA OF STILT FLOOR FOR PARKING

ITEM	L	X	B	X	FACTOR	X	NO	=	SQ.MT
GROUND COVERAGE - AREA OF STILT									91.151

BASEMENT AREA

ITEM	L	X	B	X	FACTOR	X	NO	=	SQ.MT
1	8.778	x	13.285	x	1.0	x	1	=	116.616
TOTAL									116.616

SANCTIONED & VALID FOR TWO YEARS

PLOT No.

DATE:

BY:

FOR:

NOTE:

1. ADJACENT PLOTS WILL BE AS MIRROR LAYOUT.
2. TOILETS WILL BE MECHANICALLY VENTILATED.

PROJECT:

Building Plan of plot no. Type 'B-1' measuring 147.33 Sq. meter situated in Industrial Plotted Colony (DDIAJ) on an area of 125.6 acres in Revenue estate of village Bhodsi, Ghamroj & Mahendwara, Tehsil, District Gurugram (Licence no 121 of 2024 Dated 14/08/2024 to Signature Global Business Park Pvt. Ltd.

DRG.NO. - SIG/TYPE-B

ARCHITECT'S SIGN

OWNER'S SIGN

