




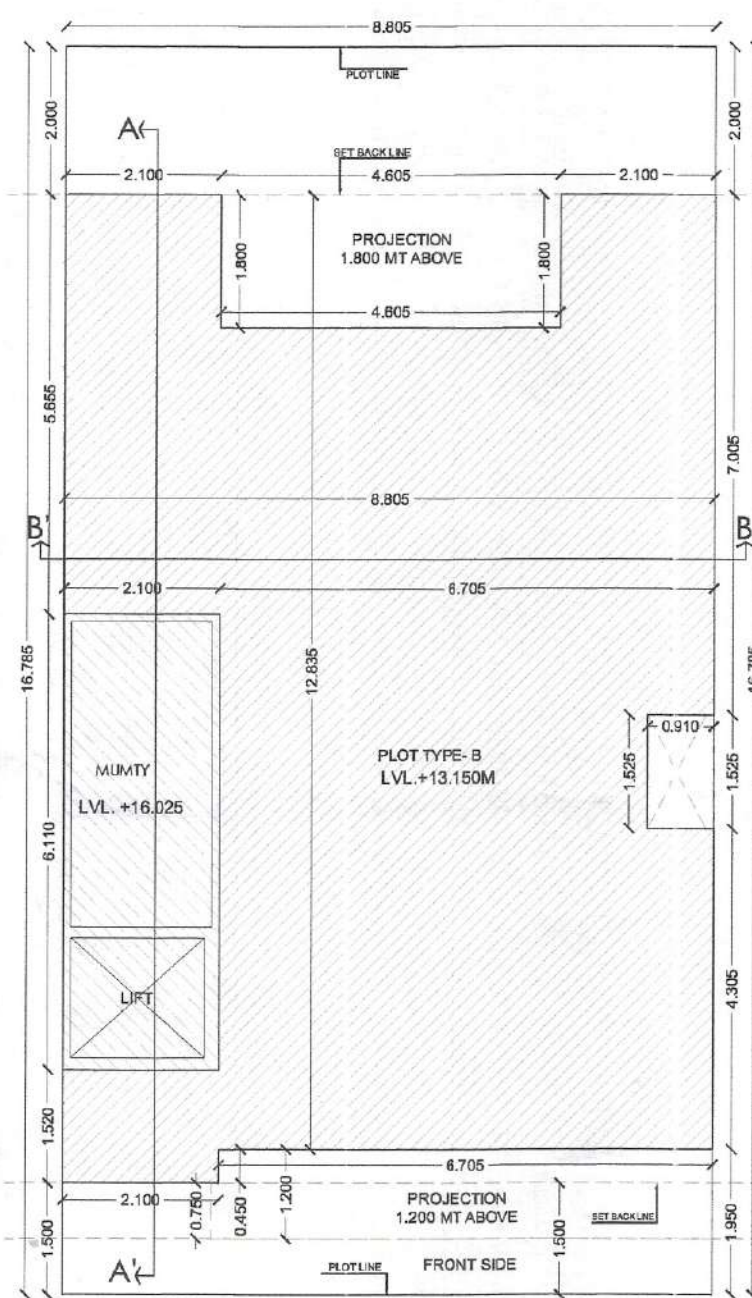


SITE PLAN
9.0M ROAD WIDE

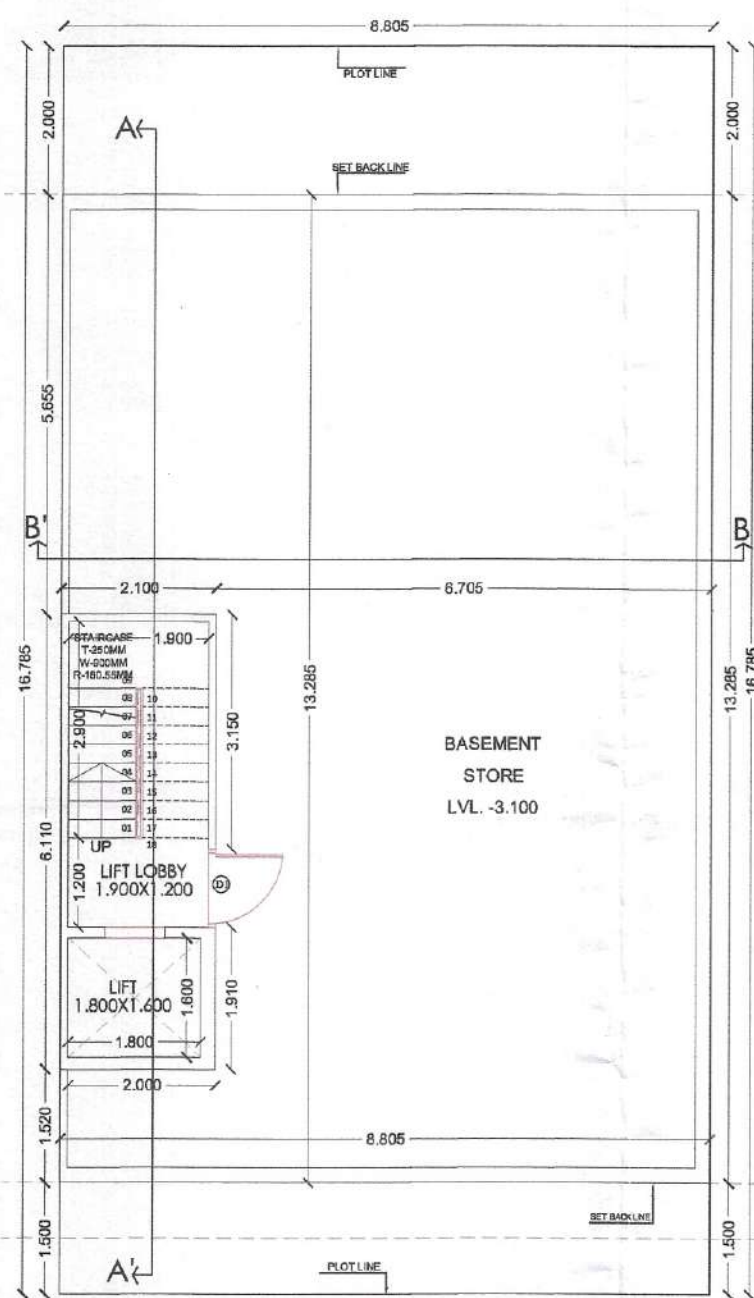


BASEMENT PLAN

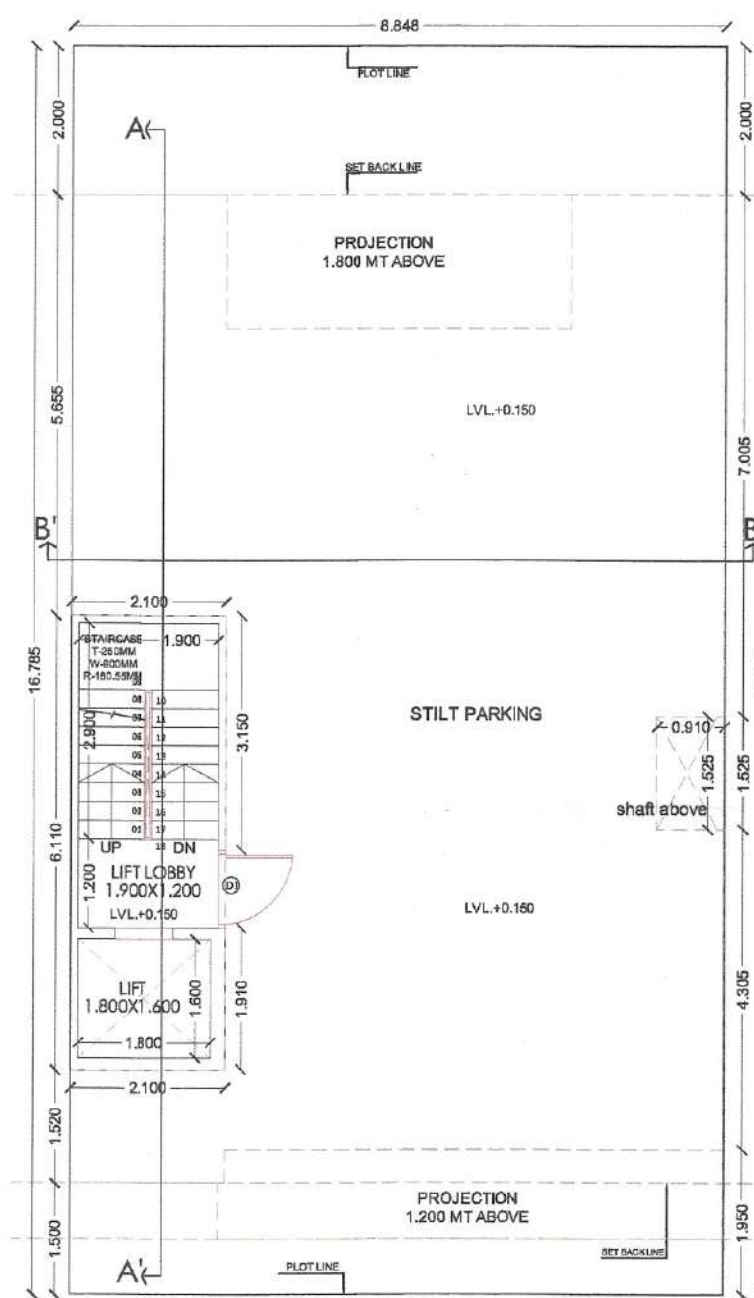

STILT FLOOR PLAN

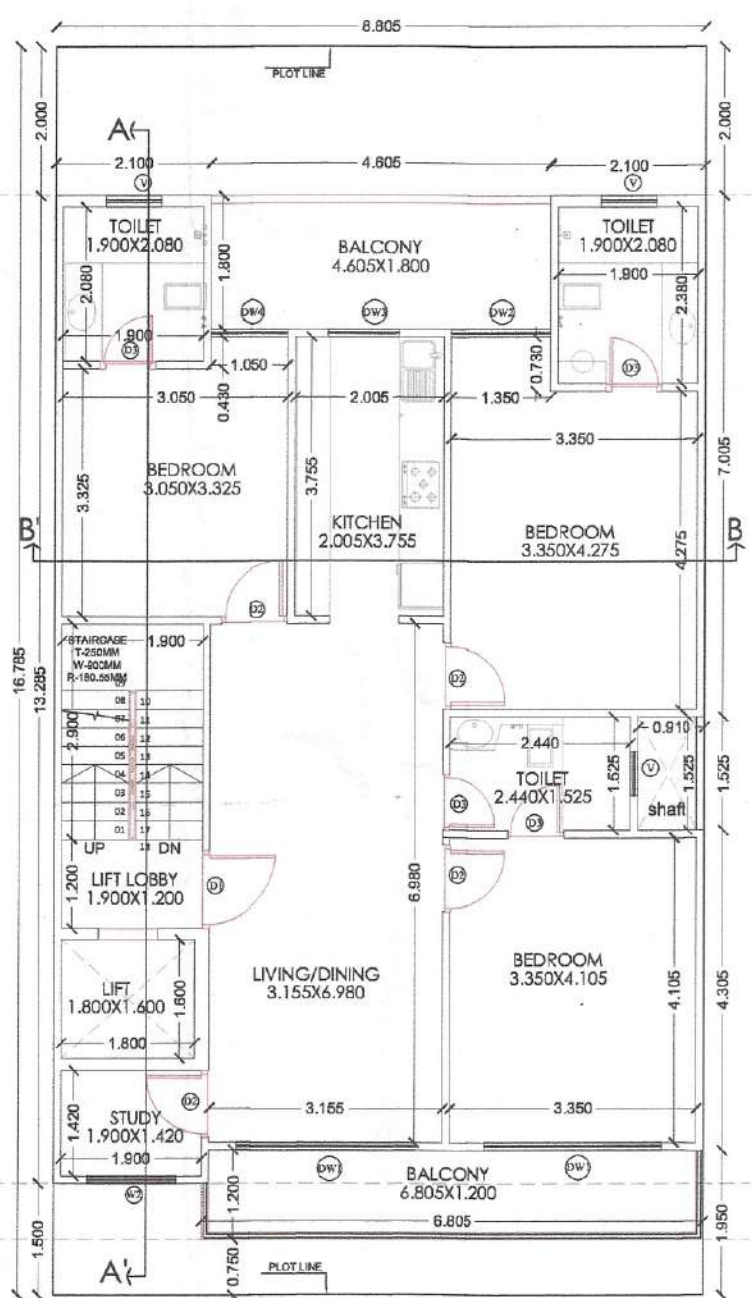

TYPICAL(1st,2nd & 3rd) FLOORPLAN

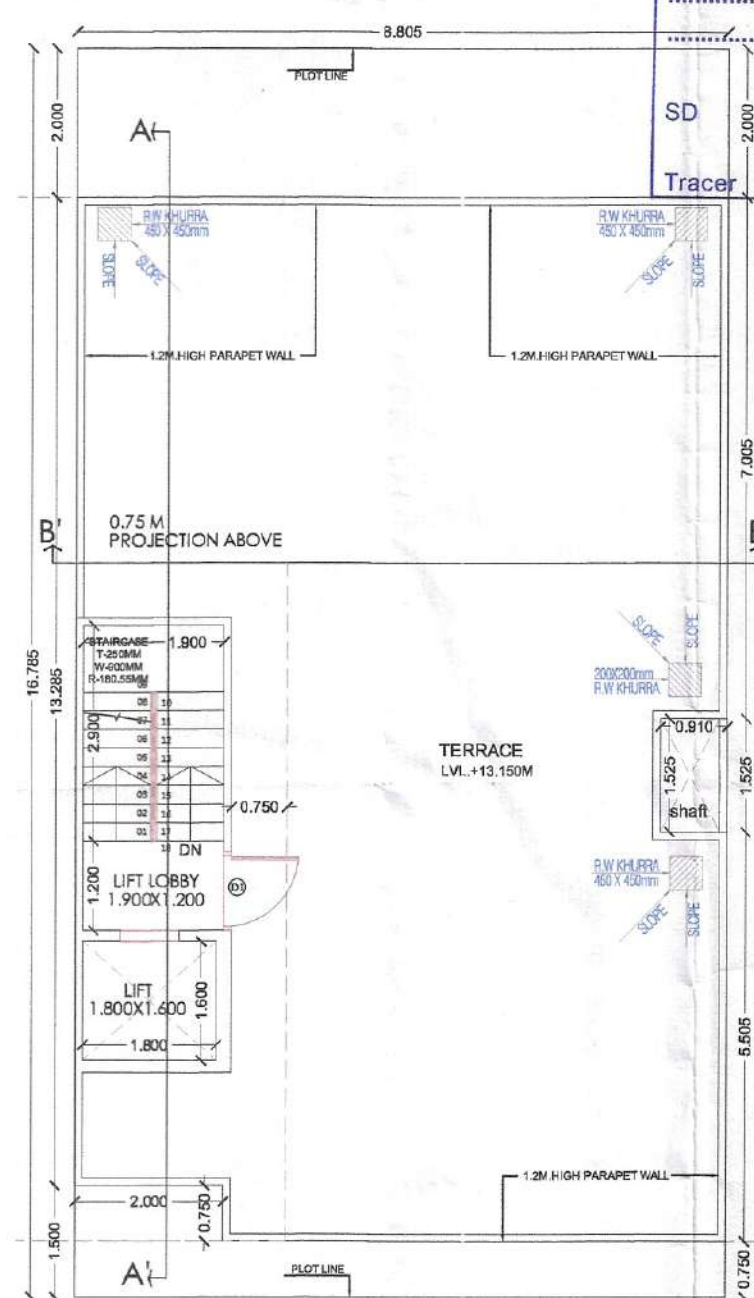

TERRACE PLAN

FOUND AS PER SELF CERTIFICATION POLICY
Plot No.





AREA CALCULATIONS

ITEM	L	X	B	X	FACTOR	X	NO	=	SQ.MT
TOTAL PLOT AREA	8.805	X	16.785	=					147.790
OLD PERMISSIBLE FAR @ 2.0									295.580
PROPOSED FAR @ 1.987									293.682
PERMISSIBLE GROUND COVERAGE @ 75%									110.843
PROPOSED GROUND COVERAGE @ 70.57%									104.280

AREA OF STILT FLOOR

ITEM	L	X	B	X	FACTOR	X	NO	=	SQ.MT
ST	2.100	X	6.110	X	1.0	X	1	=	12.831
TOTAL									12.831

AREA OF TYPICAL FLOOR

ITEM	L	X	B	X	FACTOR	X	NO	=	SQ.MT
1	2.100	X	0.450	X	1.0	X	1	=	0.945
2	8.805	X	4.305	X	1.0	X	1	=	37.906
3	7.895	X	1.525	X	1.0	X	1	=	12.040
4	8.805	X	5.205	X	1.0	X	1	=	45.830
5	2.100	X	1.800	X	1.0	X	2	=	7.560
TOTAL									104.280

DEDUCTIONS

ITEM	L	X	B	X	FACTOR	X	NO	=	SQ.MT
ST	1.900	X	4.100	X	1.0	X	1	=	7.790
LIFT	1.800	X	1.600	X	1.0	X	1	=	2.880
TOTAL									10.670

TOTAL FAR AREA = TOTAL ADDITIONS - TOTAL DEDUCTION

ITEM	L	X	B	X	FACTOR	X	NO	=	SQ.MT
TOTAL FAR AREA									93.610

AREA OF STAIRCASE + LIFT

ITEM	L	X	B	X	FACTOR	X	NO	=	SQ.MT
ST	1.900	X	4.100	X	1.0	X	1	=	7.790
LIFT	1.800	X	1.600	X	1.0	X	1	=	2.880
TOTAL									10.670

GROUND COVERAGE

ITEM	L	X	B	X	FACTOR	X	NO	=	SQ.MT
AREA OF TYPICAL FLOOR + STAIRCASE + LIFT									104.280
TOTAL AREA OF STILT FLOOR									12.831 SQ.M
TOTAL AREA OF FIRST FLOOR									93.610 SQ.M
TOTAL AREA OF SECOND FLOOR									93.610 SQ.M
TOTAL AREA OF THIRD FLOOR									93.610 SQ.M
TOTAL FAR AREA									293.682 SQ.M

AREA OF MUMTY & MACHINE ROOM

ITEM	L	X	B	X	FACTOR	X	NO	=	SQ.MT
1	2.100	X	6.110	X	1.0	X	1	=	12.831
TOTAL									12.831

AREA OF STILT FLOOR FOR PARKING

ITEM	L	X	B	X	FACTOR	X	NO	=	SQ.MT
GROUND COVERAGE - AREA OF STILT									91.449

BASEMENT AREA

ITEM	L	X	B	X	FACTOR	X	NO	=	SQ.MT
1	8.805	X	13.285	X	1.0	X	1	=	116.974
TOTAL									116.974

SANCTIONED & VALID FOR TWO YEARS

PLOT No.

NOTE:
1. ADJACENT PLOTS WILL BE AS MIRROR LAYOUT.
2. TOILETS WILL BE MECHANICALLY VENTILATED.


PROJECT:
Building Plan of plot no. Type 'D2 & 4' measuring 147.79 Sq. meter situated in Industrial Plotted Colony (DDJAY) on an area of 125.6 acres in Revenue estate of village Bhodsi, Ghamroj & Mahendwara, Tehsil, District Gurugram (Licence no 121 of 2024 dated 14/08/2024 to Signature Global Business Park Pvt. Ltd.

DRG.NO. - SIG/TYPE-D


ARCHITECT'S SIGN

OWNER'S SIGN


Signature of Architect and Owner

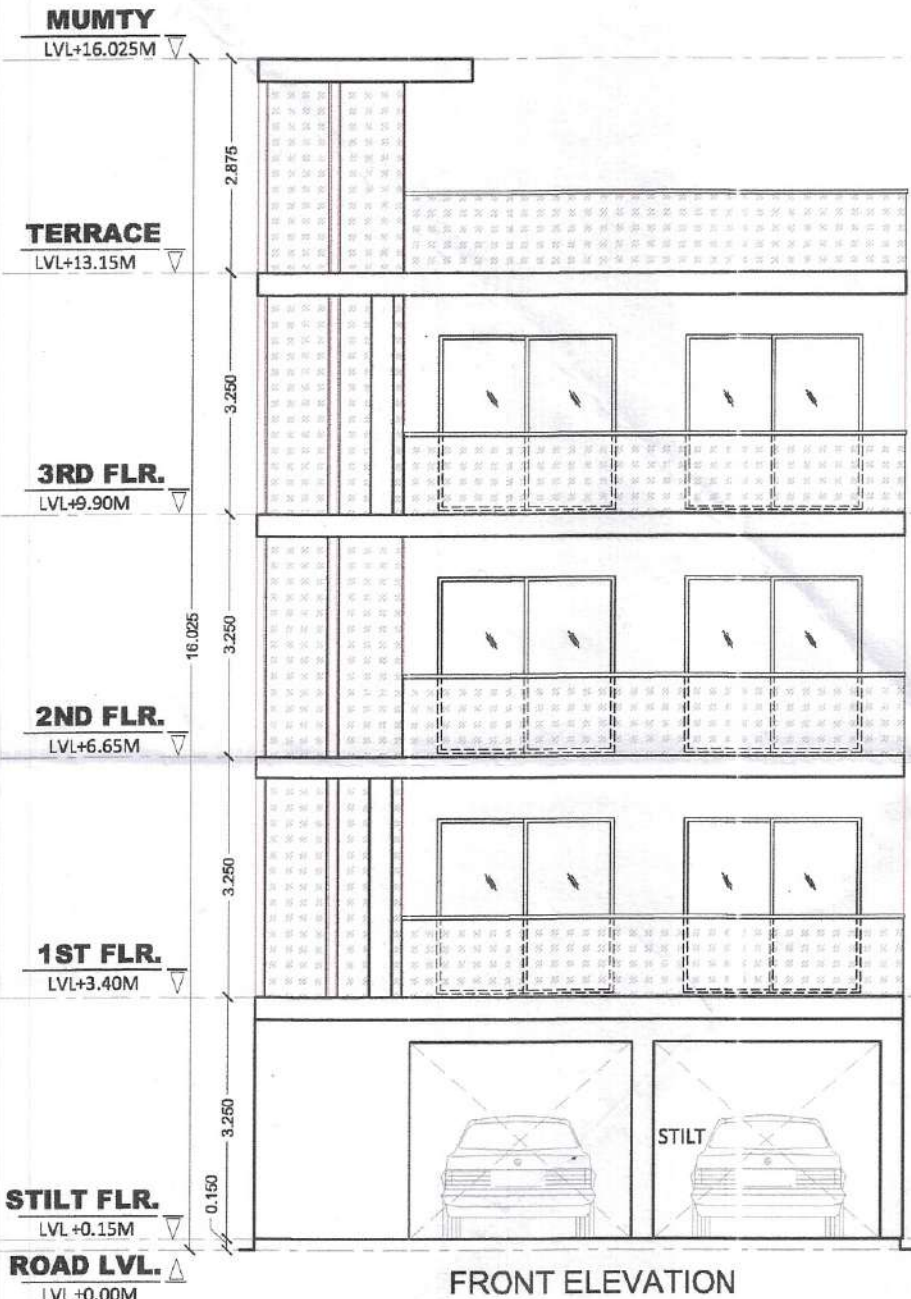

FRONT ELEVATION

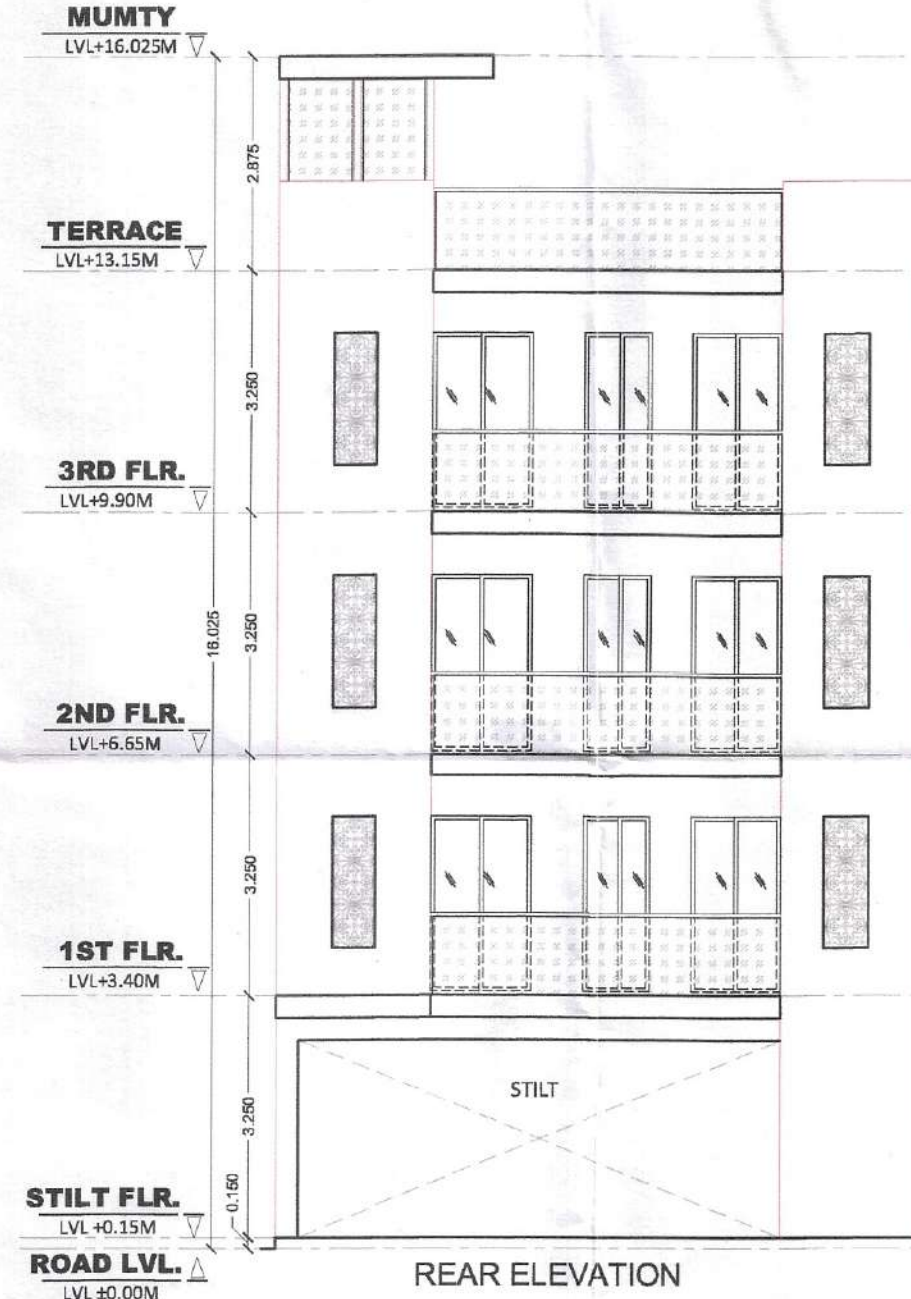


REAR ELEVATION

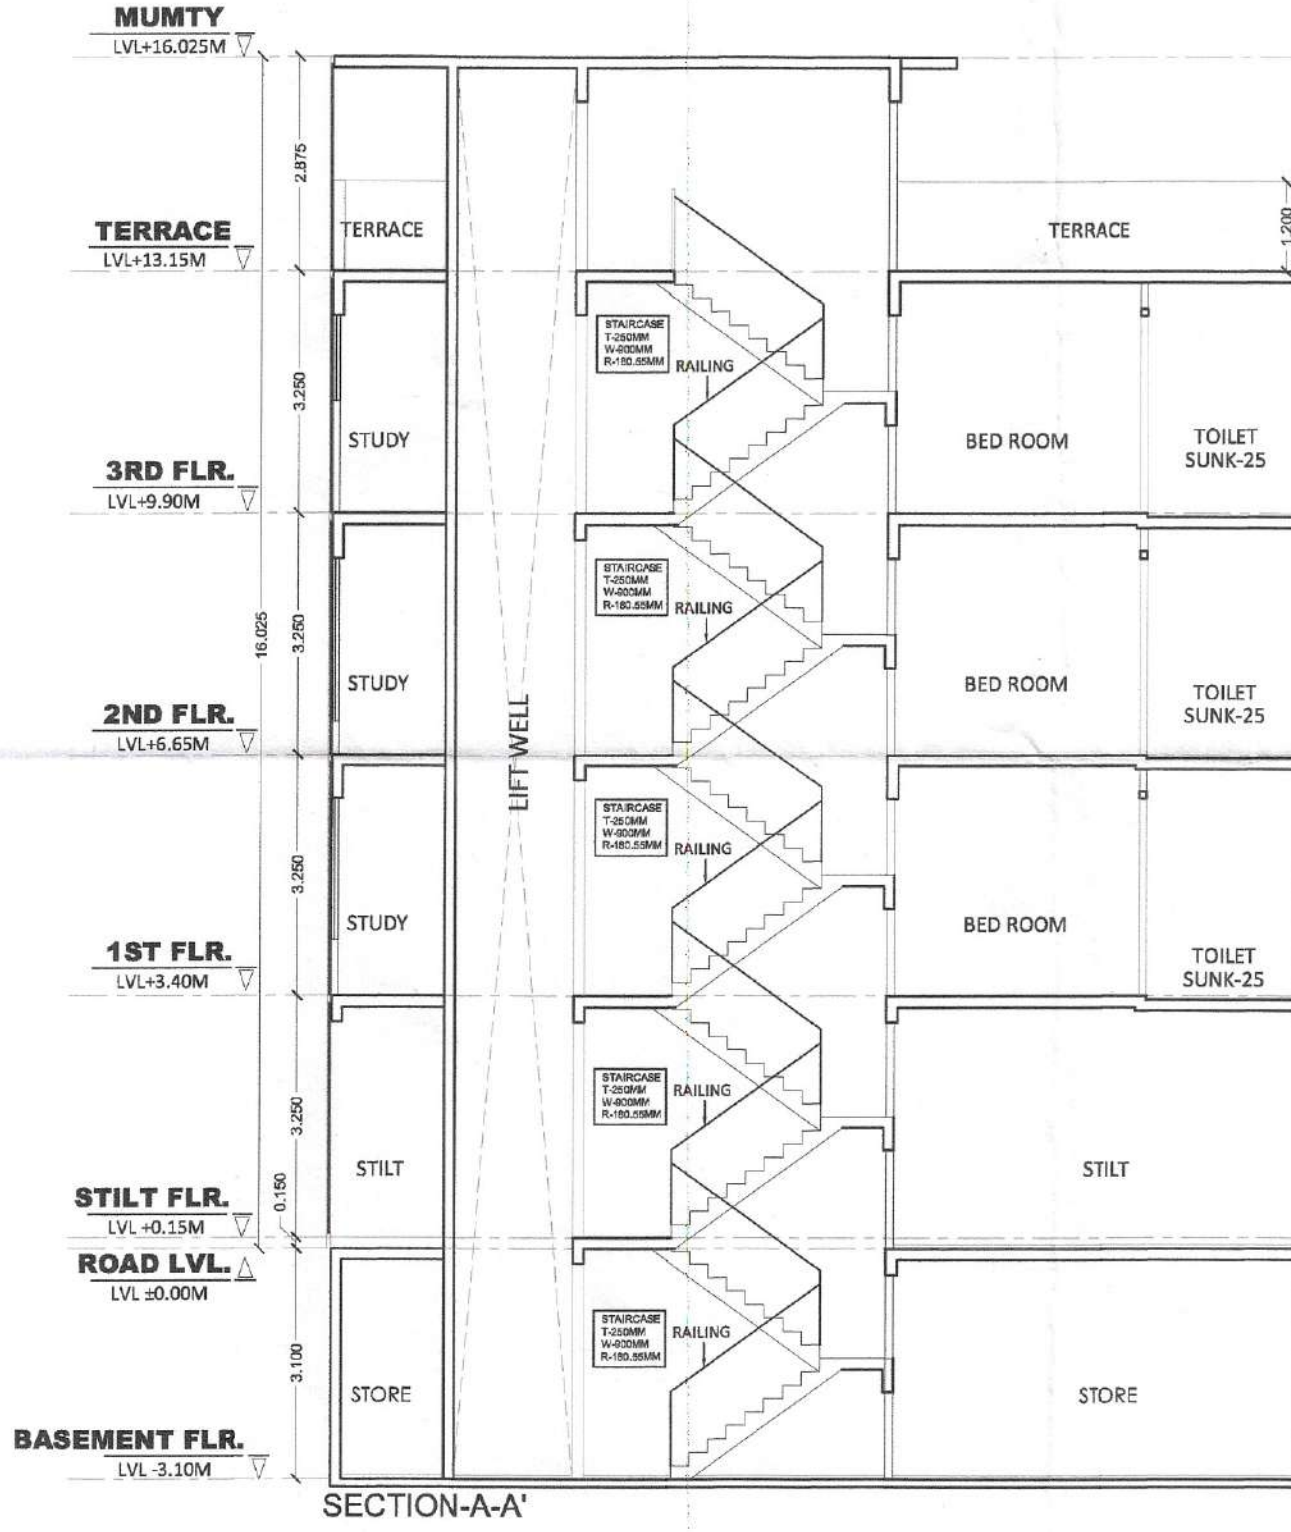

SECTION-A-A



SECTION-B-B

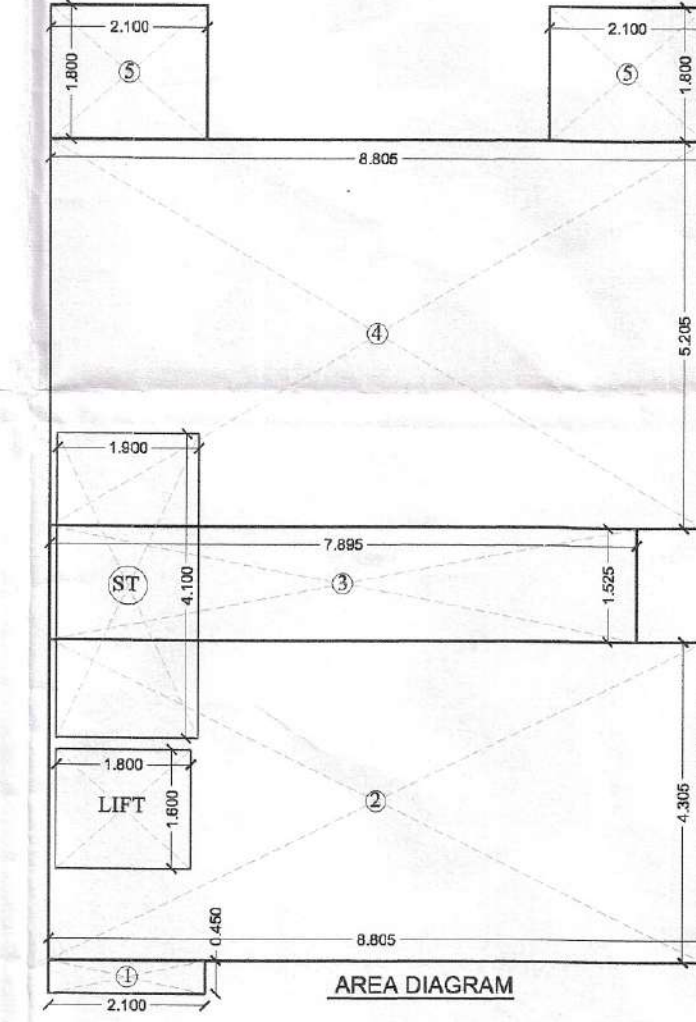

AREA DIAGRAM