


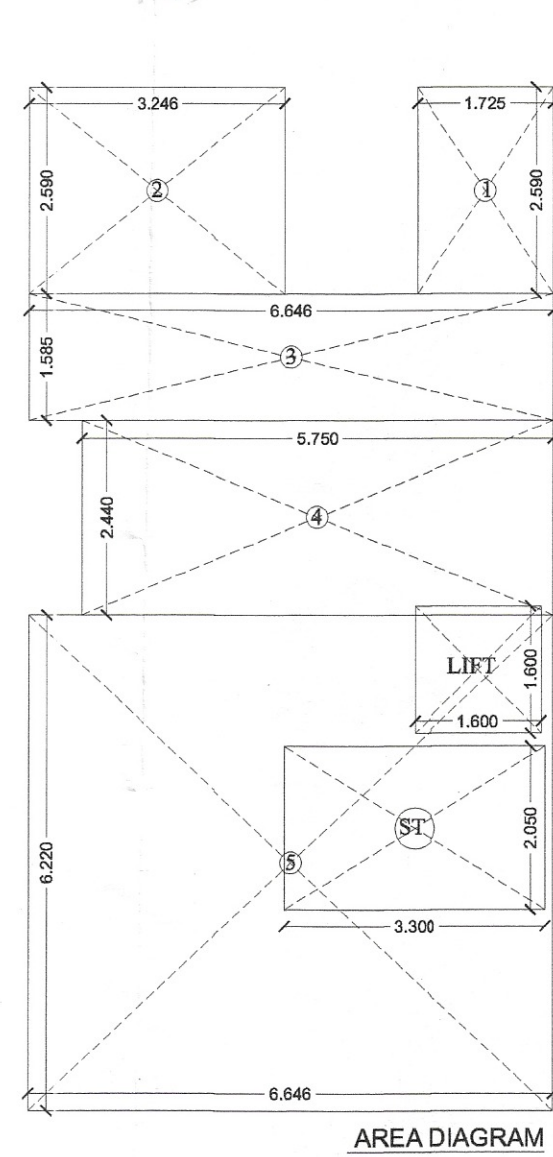

TERRACE PLAN

R.M. KHUERA
350 X 450

34.0% SLOPE

LVL. +16.025


PARAPET 0.45 M HIGH

MUMTY TERRACE


MUMTY TERRACE

BUILT UP AREA DETAILS					SQ.M.T
TOTAL AREA OF BASEMENT FLOOR				88.292	SQ.M.
TOTAL AREA OF STILT FLOOR+ AREA OF AT SAIRCASE+LIFT		=		78.194	SQ.M.
TOTAL FAR AREA OF FIRST FLOOR+ AREA OF AT SAIRCASE		=		75.634	SQ.M.
TOTAL AREA OF SECOND FLOOR+ AREA OF AT SAIRCASE		=		75.634	SQ.M.
TOTAL AREA OF THIRD FLOOR+ AREA OF AT SAIRCASE		=		75.634	SQ.M.
TOTAL AREA OF MUMTY & MACHINE ROOM		=		14.455	SQ.M.
TOTAL BUILTUP AREA		=		407.483	SQ.M.

BASEMENT AREA								
ITEM	L	X	B	X	FACTOR	X	NO	= SQ.MT
1	6.646	x	13.285	x	1.0	x	1	= 88.292
							TOTAL	= 88.292

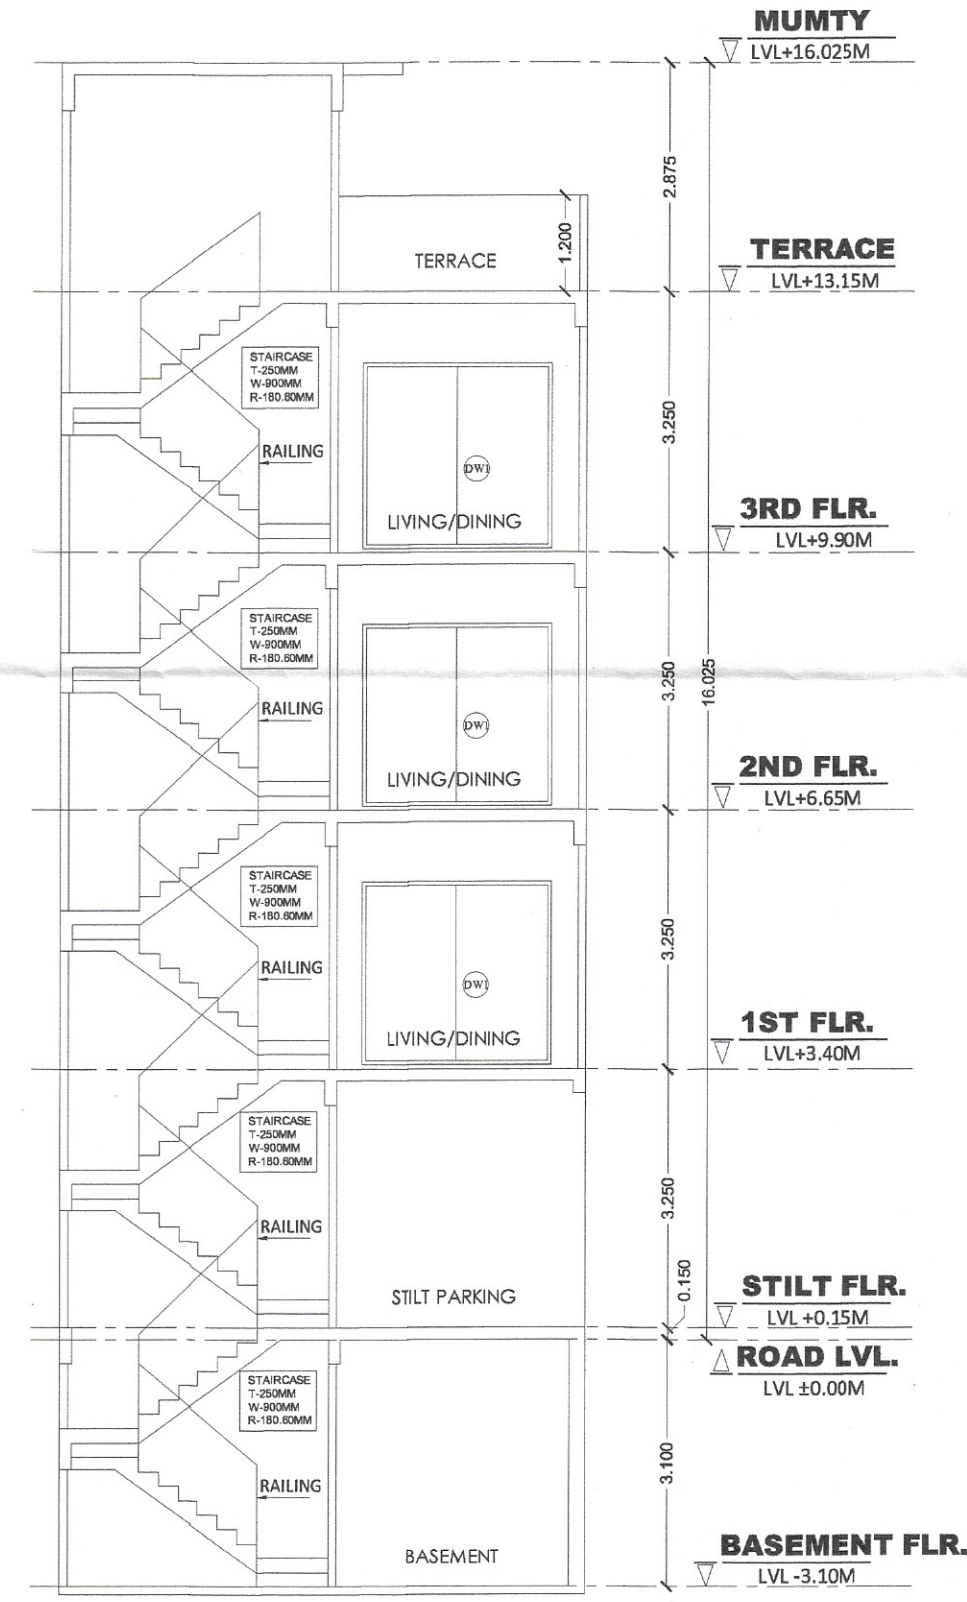

SECTION-B-B'

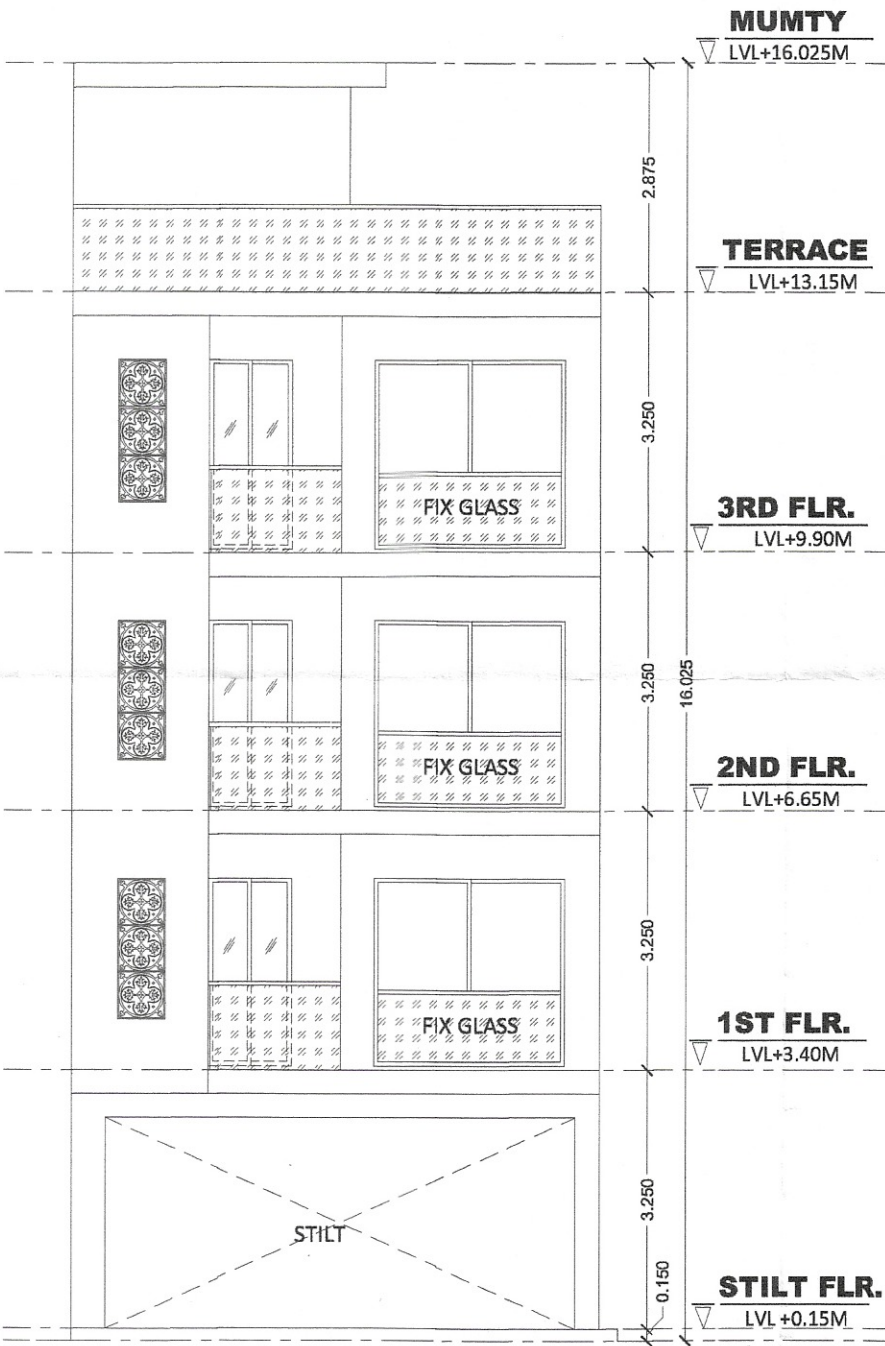

REAR ELEVATION

[illegible]

OWNER'S SIGN _____

