


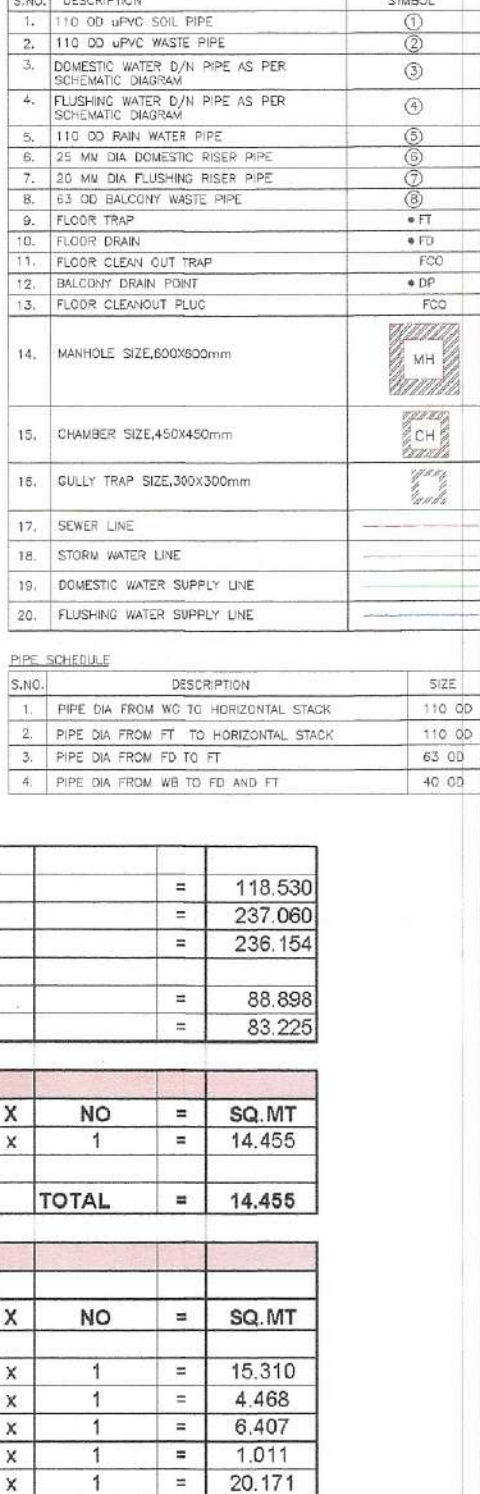

TOTAL AREA OF THIRD FLOOR+ AREA OF AT SAIRCASE	=	80.665	SQ.M.
TOTAL AREA OF MUMTY & MACHINE ROOM	=	14.455	SQ.M.
TOTAL BUILTUP AREA	=	432.895	SQ.M.

NOTE

