

SUBMISSION DRAWING


NOTES:



No.	Rev.	Description
1	1	Issue for Approval

Notes:


- Rear open spaces will be combined and will be shared.
- Pocket A is a Gated Complex.
- VEV System is being provided.
- Full DG power back up is being provided.
- Toilets are mechanical ventilated.

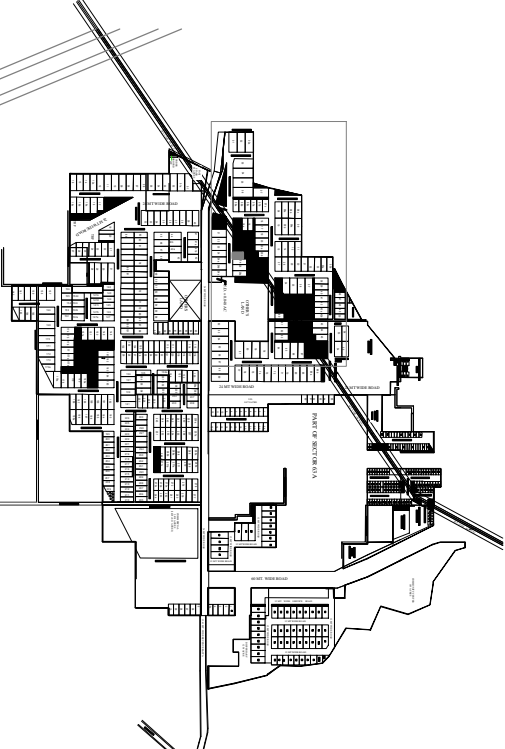

KEY PLAN 1:5000, A-25

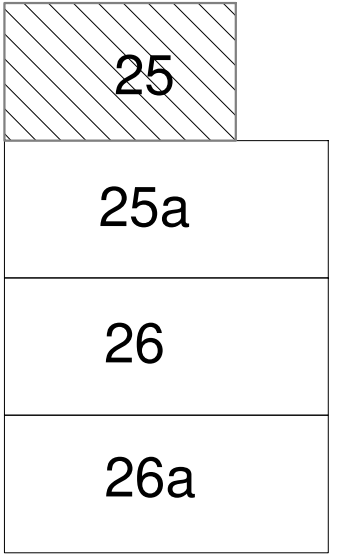

CORNER TYPOLOGY-II

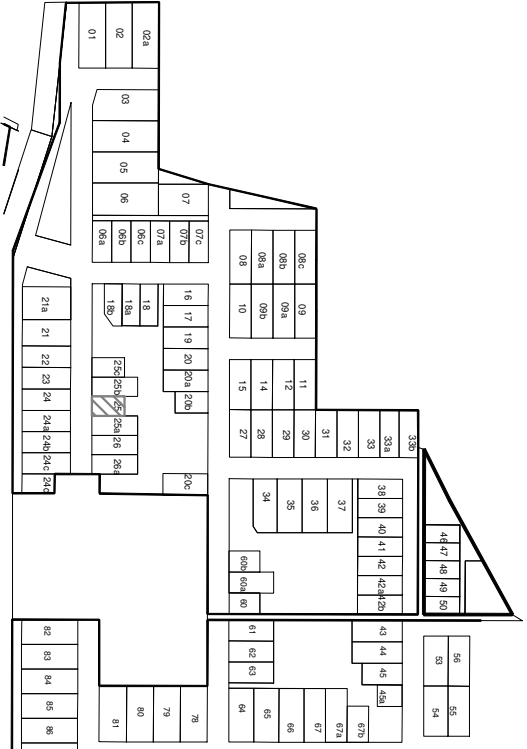

KEY PLAN 1:5000, A-25

Sanctioned & Valid For Two Years

Architect
ARCOP Associates Pvt. Ltd.

CORNER TYPOLOGY-II
PLOT 197/14 SQ.MTS. TYPE-G
(PLOT NO.25)
POCKET - A

Architects:
Arcop Associates Pvt. Ltd.

Building Services (MEP) Consultants:
SNC

SNC
Shrii Nayyar Consulting Engineers LLP

PROJECT TITLE:
RAVANA PROJECTS LLP
PART OF RESIDENTIAL PLOTTED COLONY
IN SECTOR-63A, GURGRAM - 110205/5
(100/268 ACRES UNDER LICENSE NO. 119
OF 2011 + 7.6625 ACRES ADDITIONAL
LICENSE NO.21 OF 2014 +2.08125 ACRES
ADDITIONAL LICENSE NO.104 OF 2019)








OWNER SIGNATURE



SCALE - 1:1000




DATE: JULY 2024

DRAWING NO. A-25

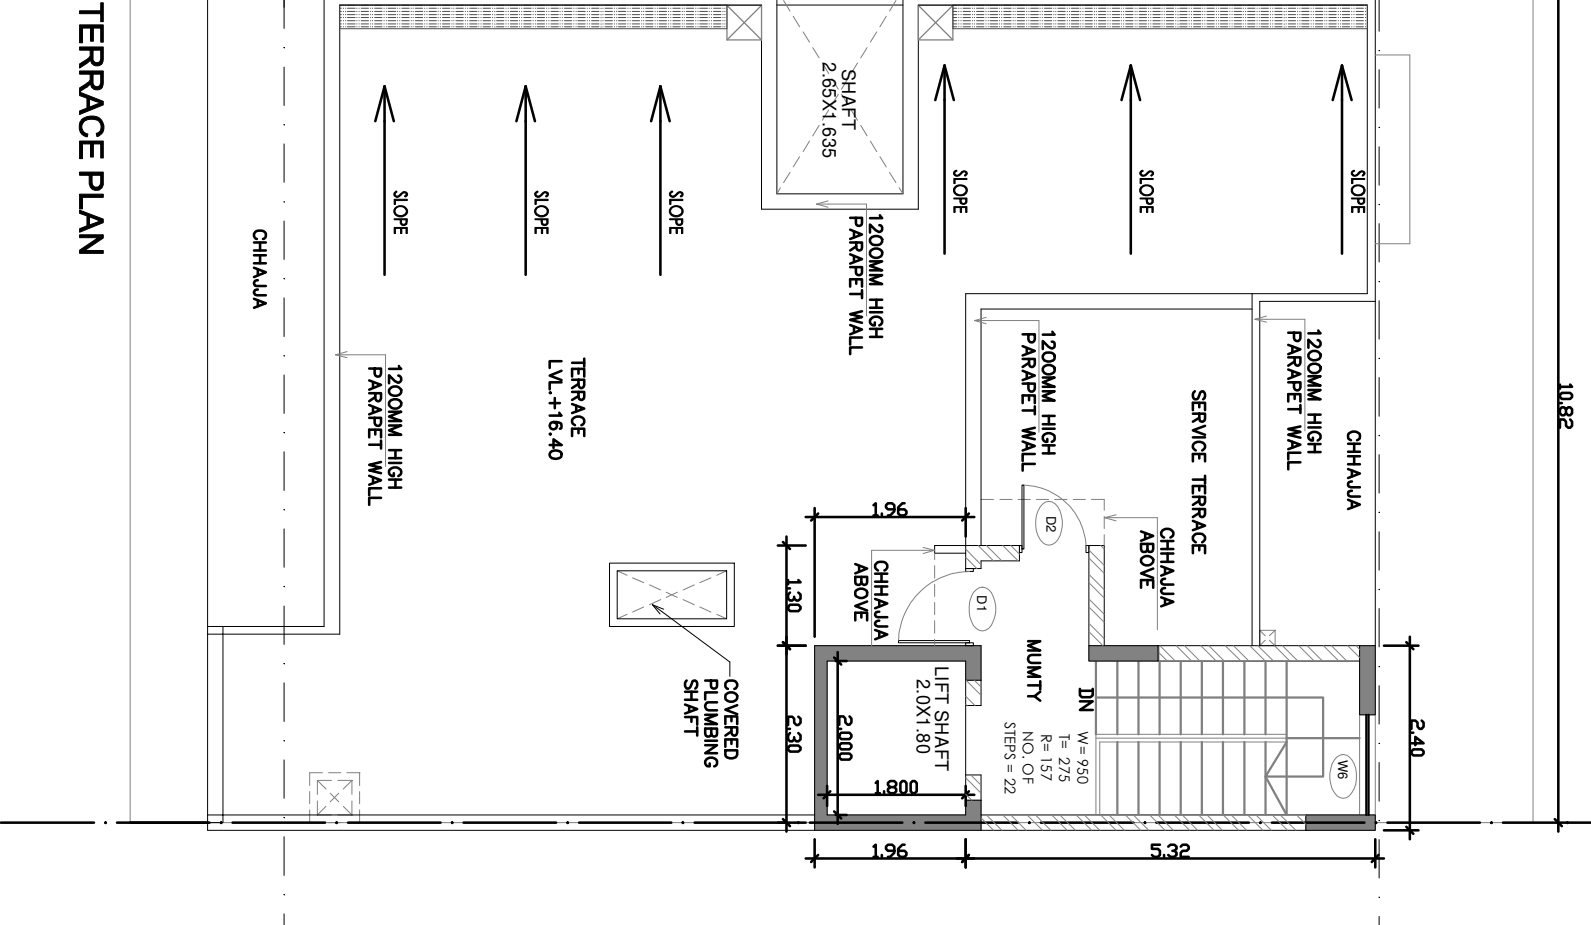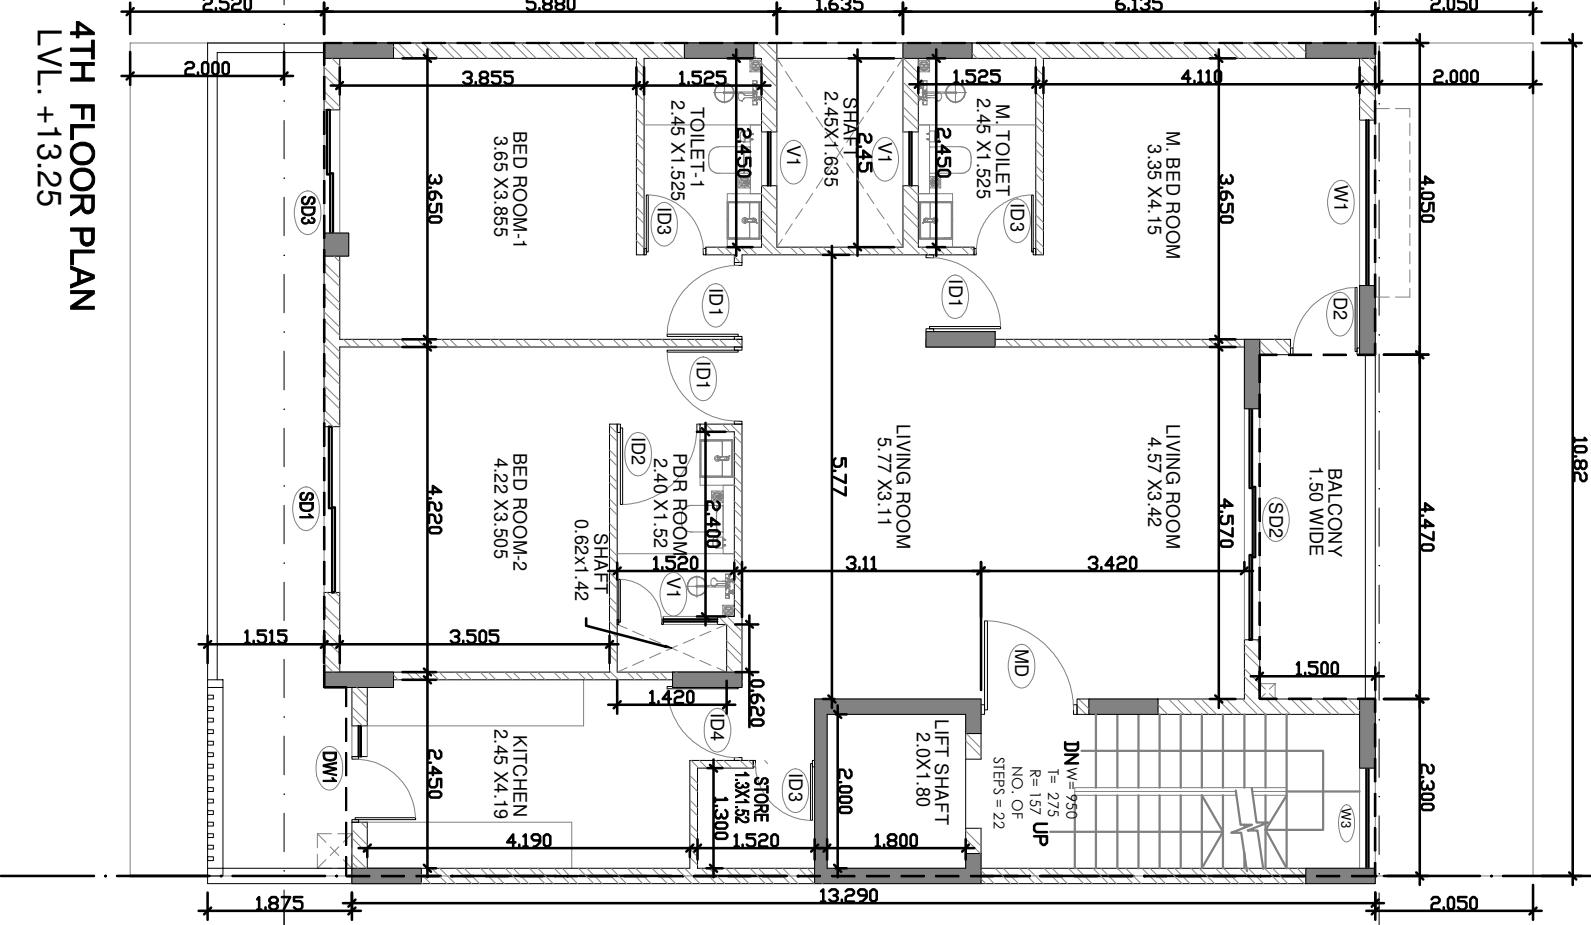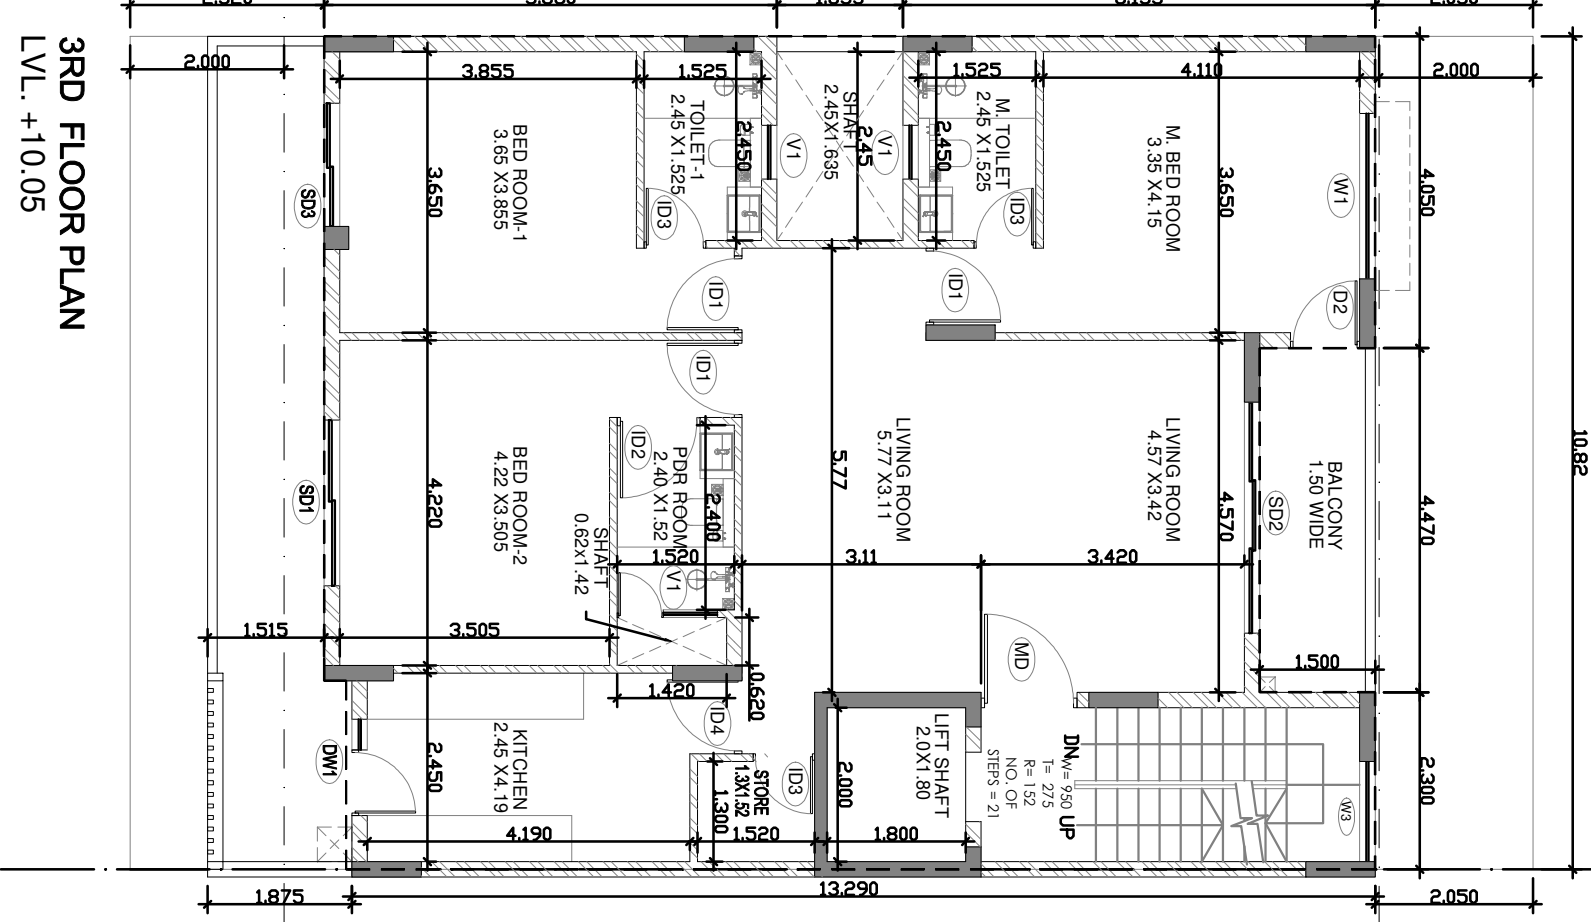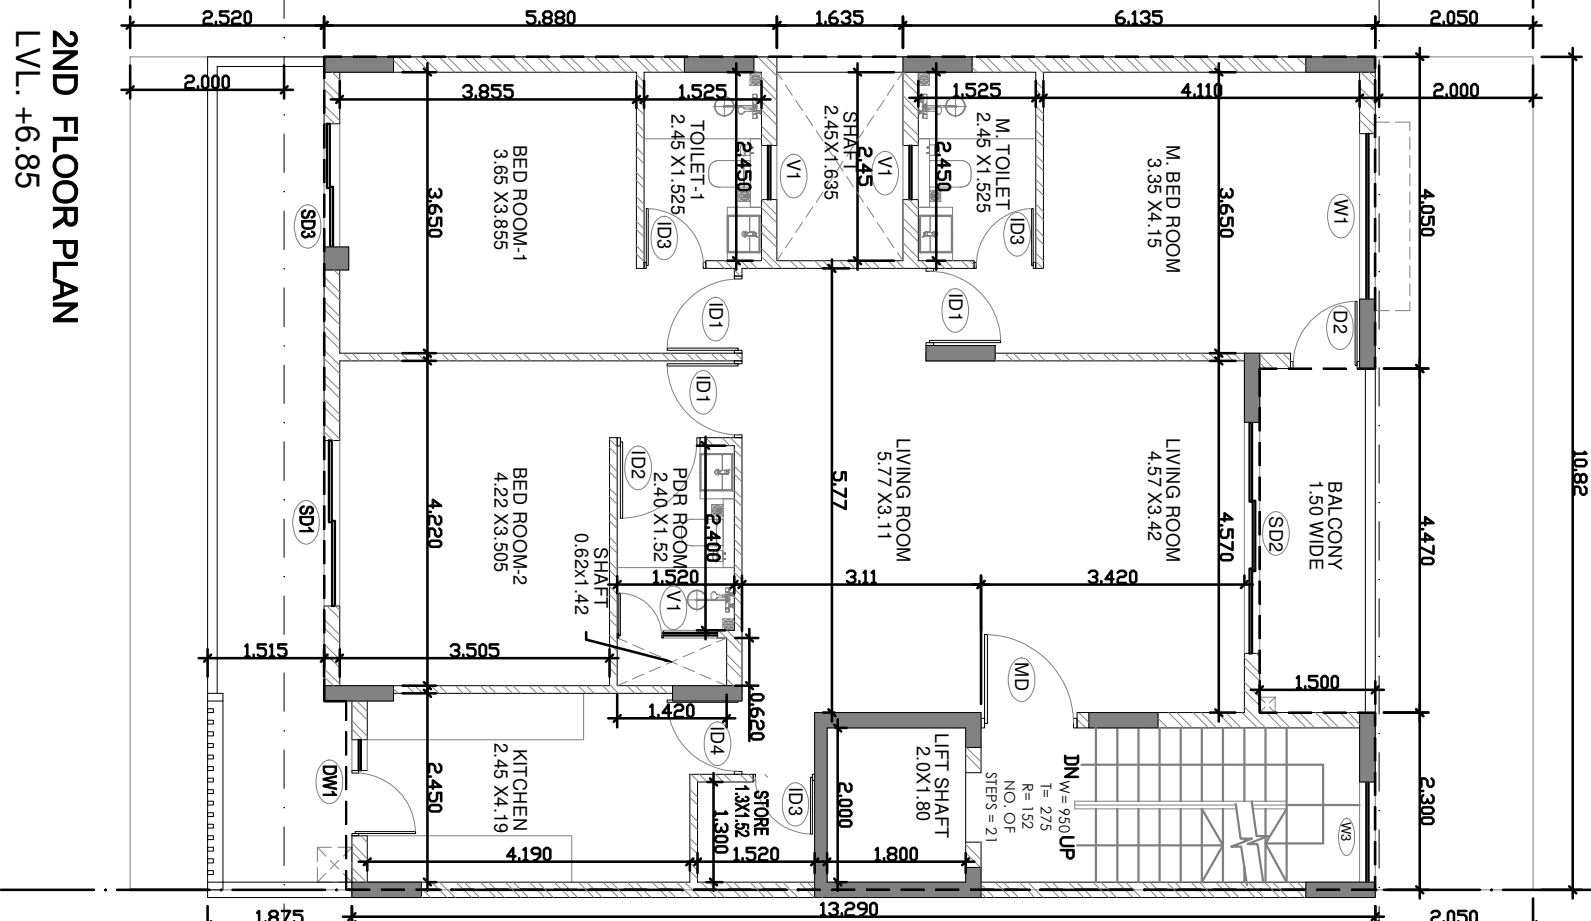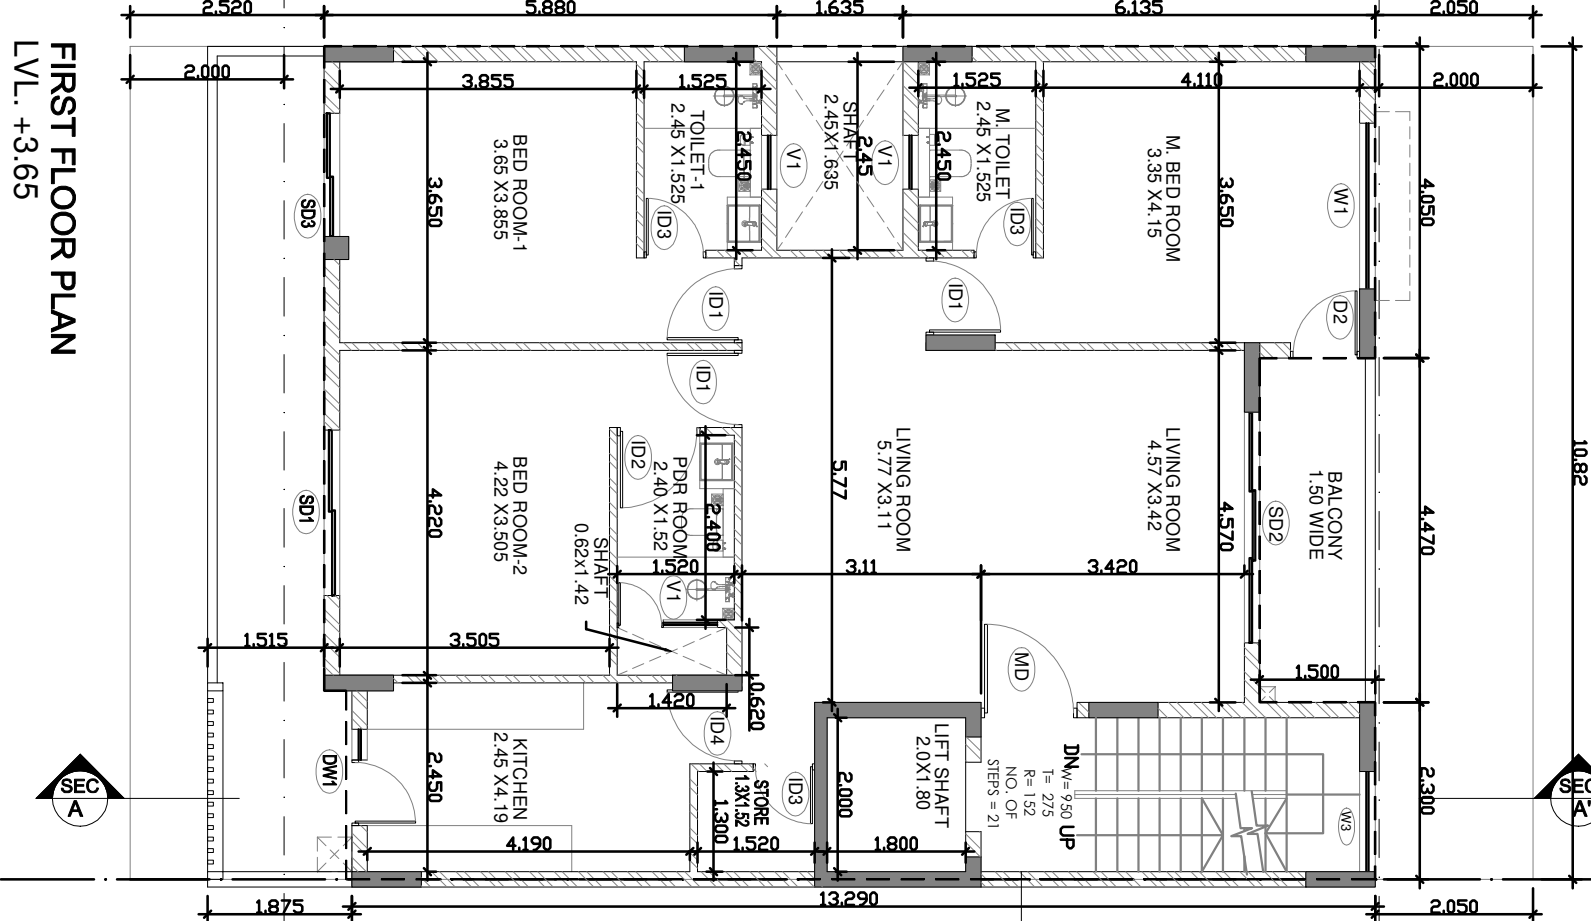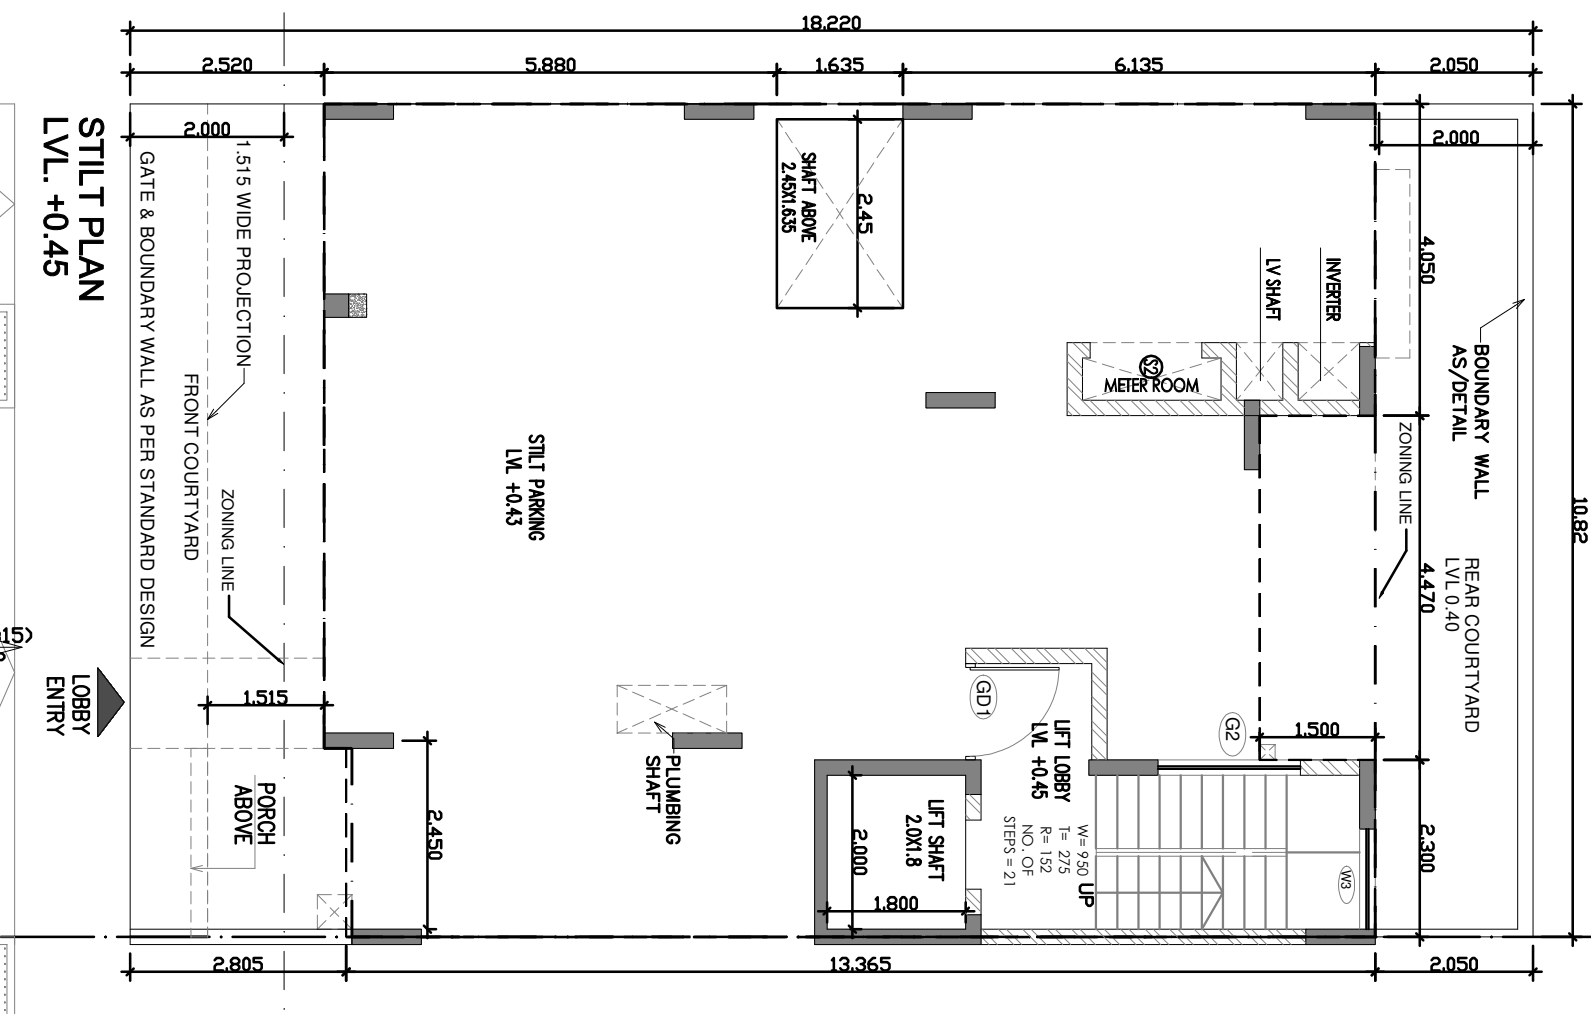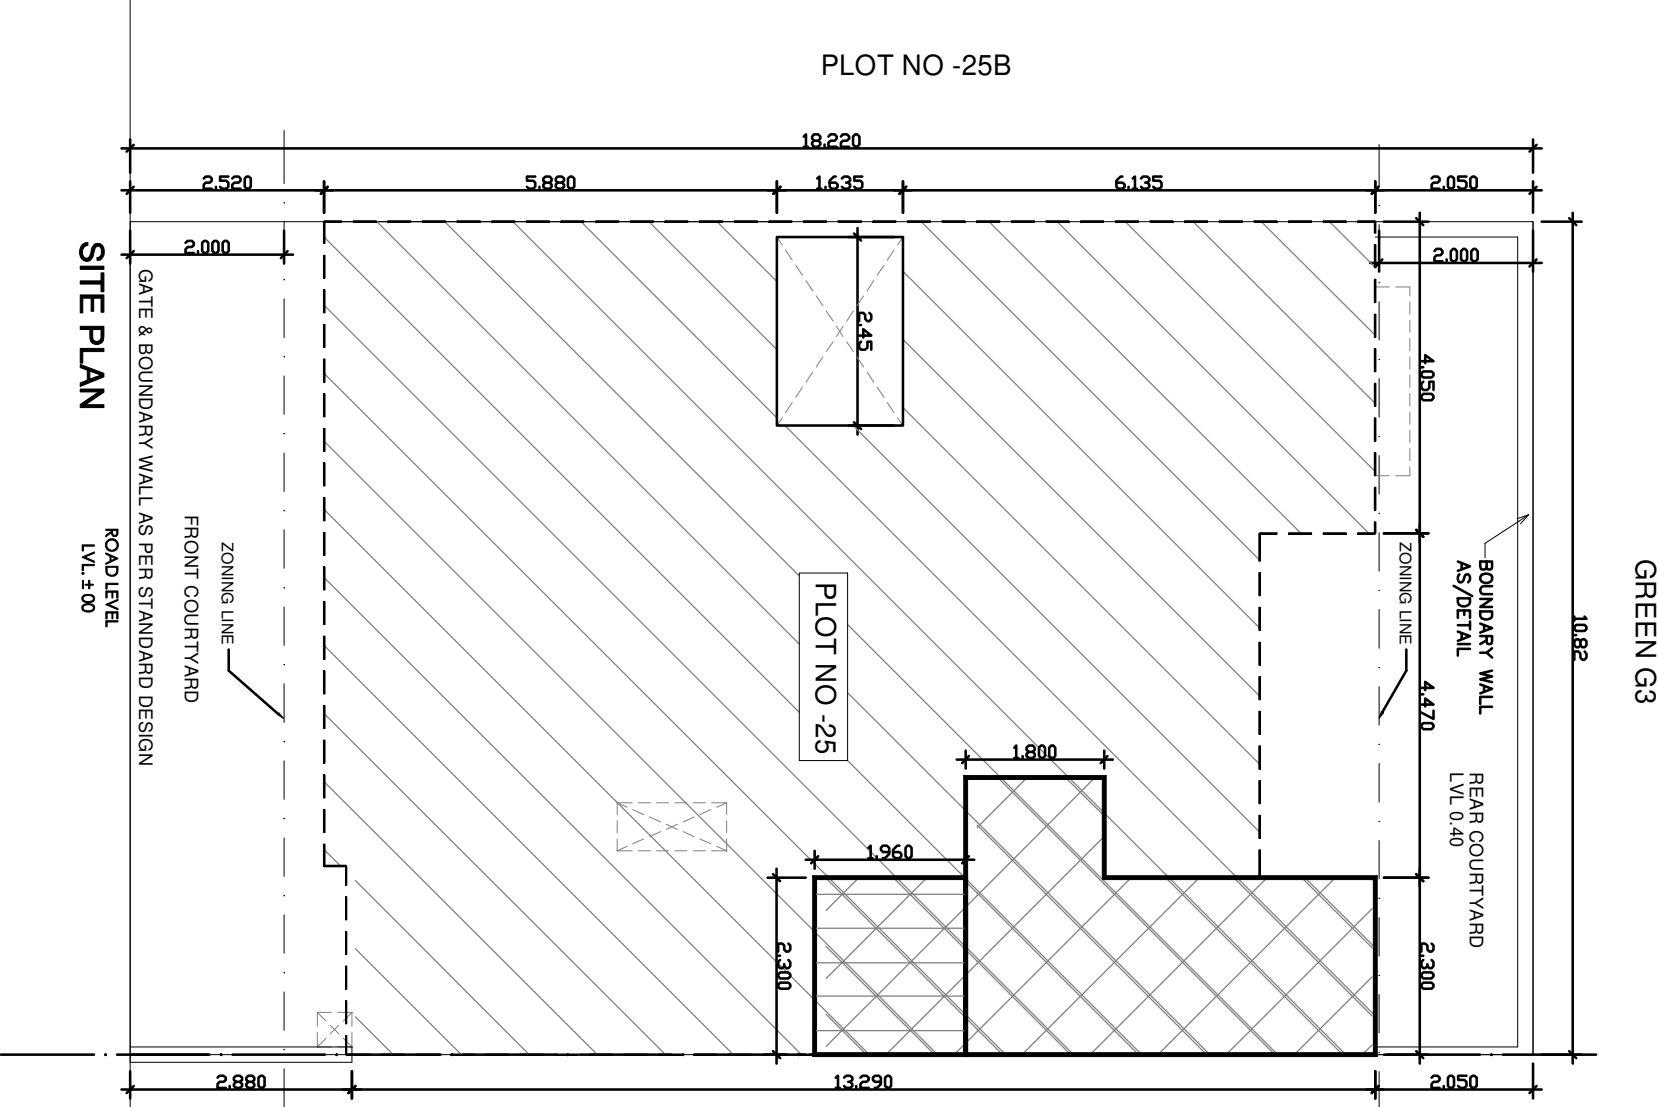

S.No.	DW. No.	WIDTH (mm)	LINE (mm)	CLL (mm)	SHUTTER
1	D1	1000	2250	-	OPENABLE
2	D2	1075	2250	-	OPENABLE
3	D3	800	2250	-	OPENABLE
4	D4	300	2250	-	OPENABLE
5	S1	2150	2250	-	SLIDING
6	S2	3000	2250	-	SLIDING
7	S3	1600	2250	-	SLIDING
8	DW1	1250	2250	07100	OPENABLE
9	DW2	1000	2250	-	OPENABLE
10	DW3	800	2250	-	OPENABLE
11	DW4	2150	2250	75	OPENABLE
12	DW5	1300	2800	500	OPENABLE
13	DW6	1780	2800	-	FIXED
14	DW7	1700	2250	1100	OPENABLE
15	DW8	1700	2250	-	OPENABLE
16	DW9	1700	2250	-	OPENABLE


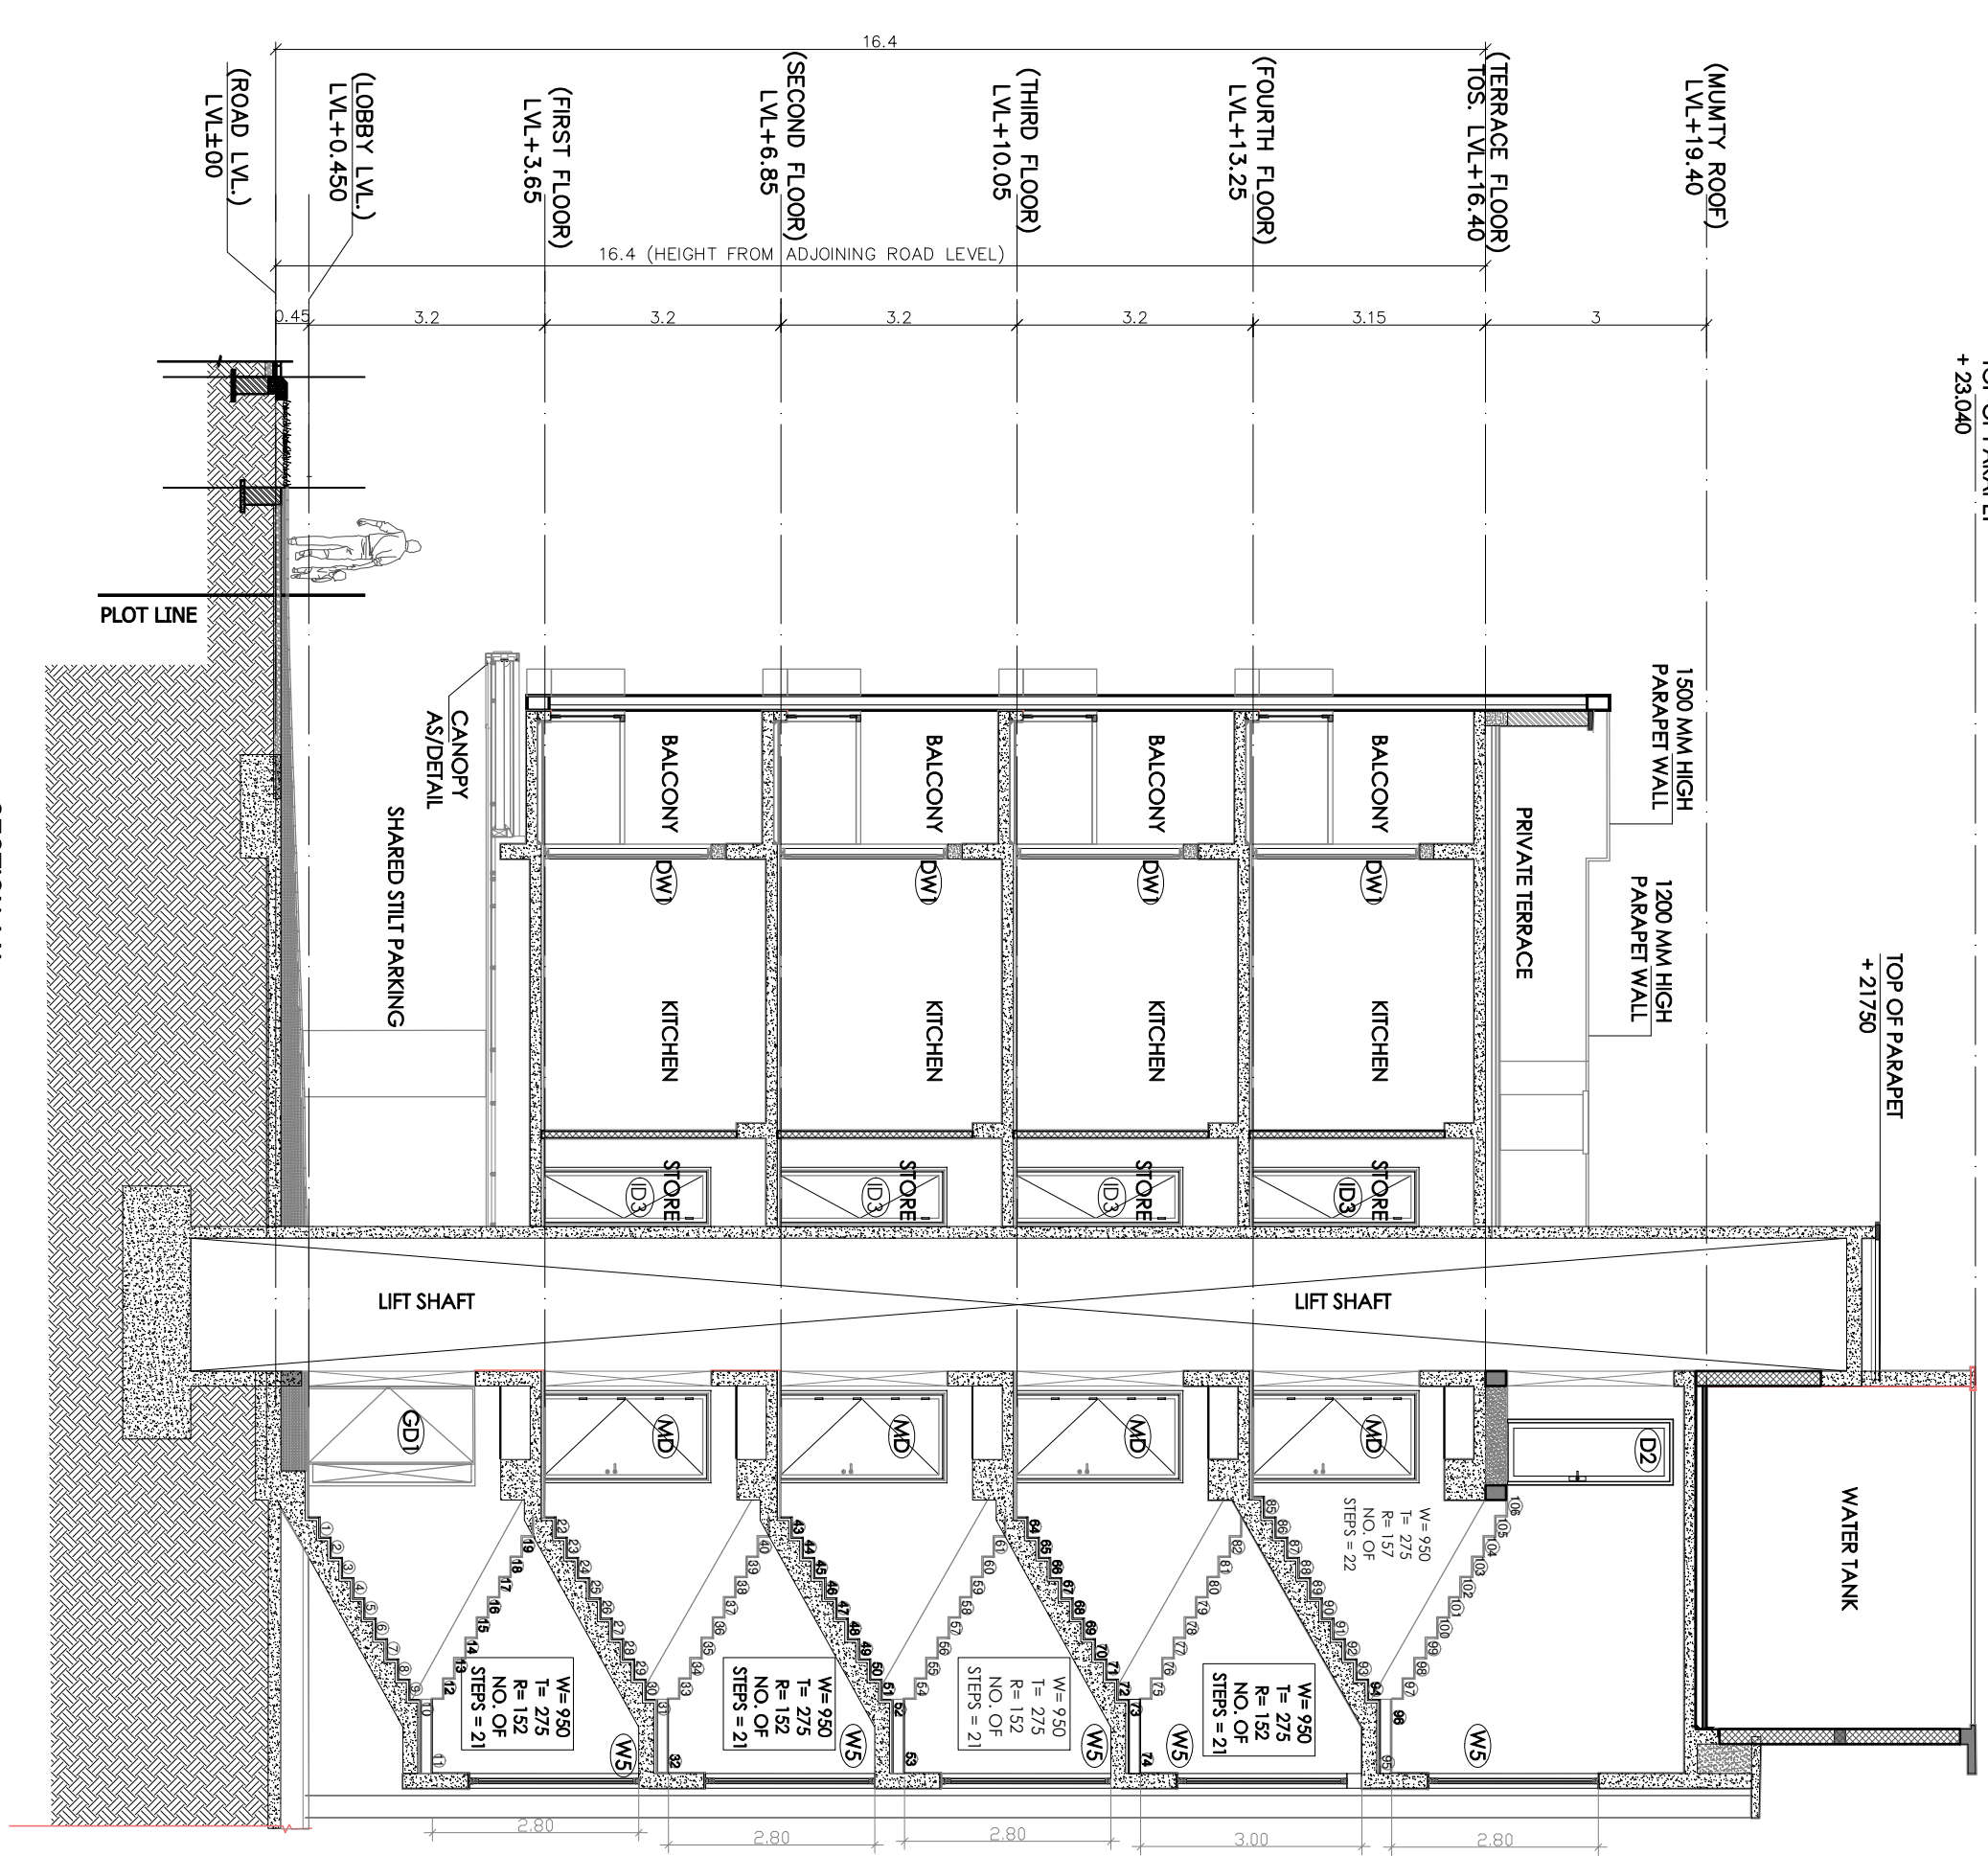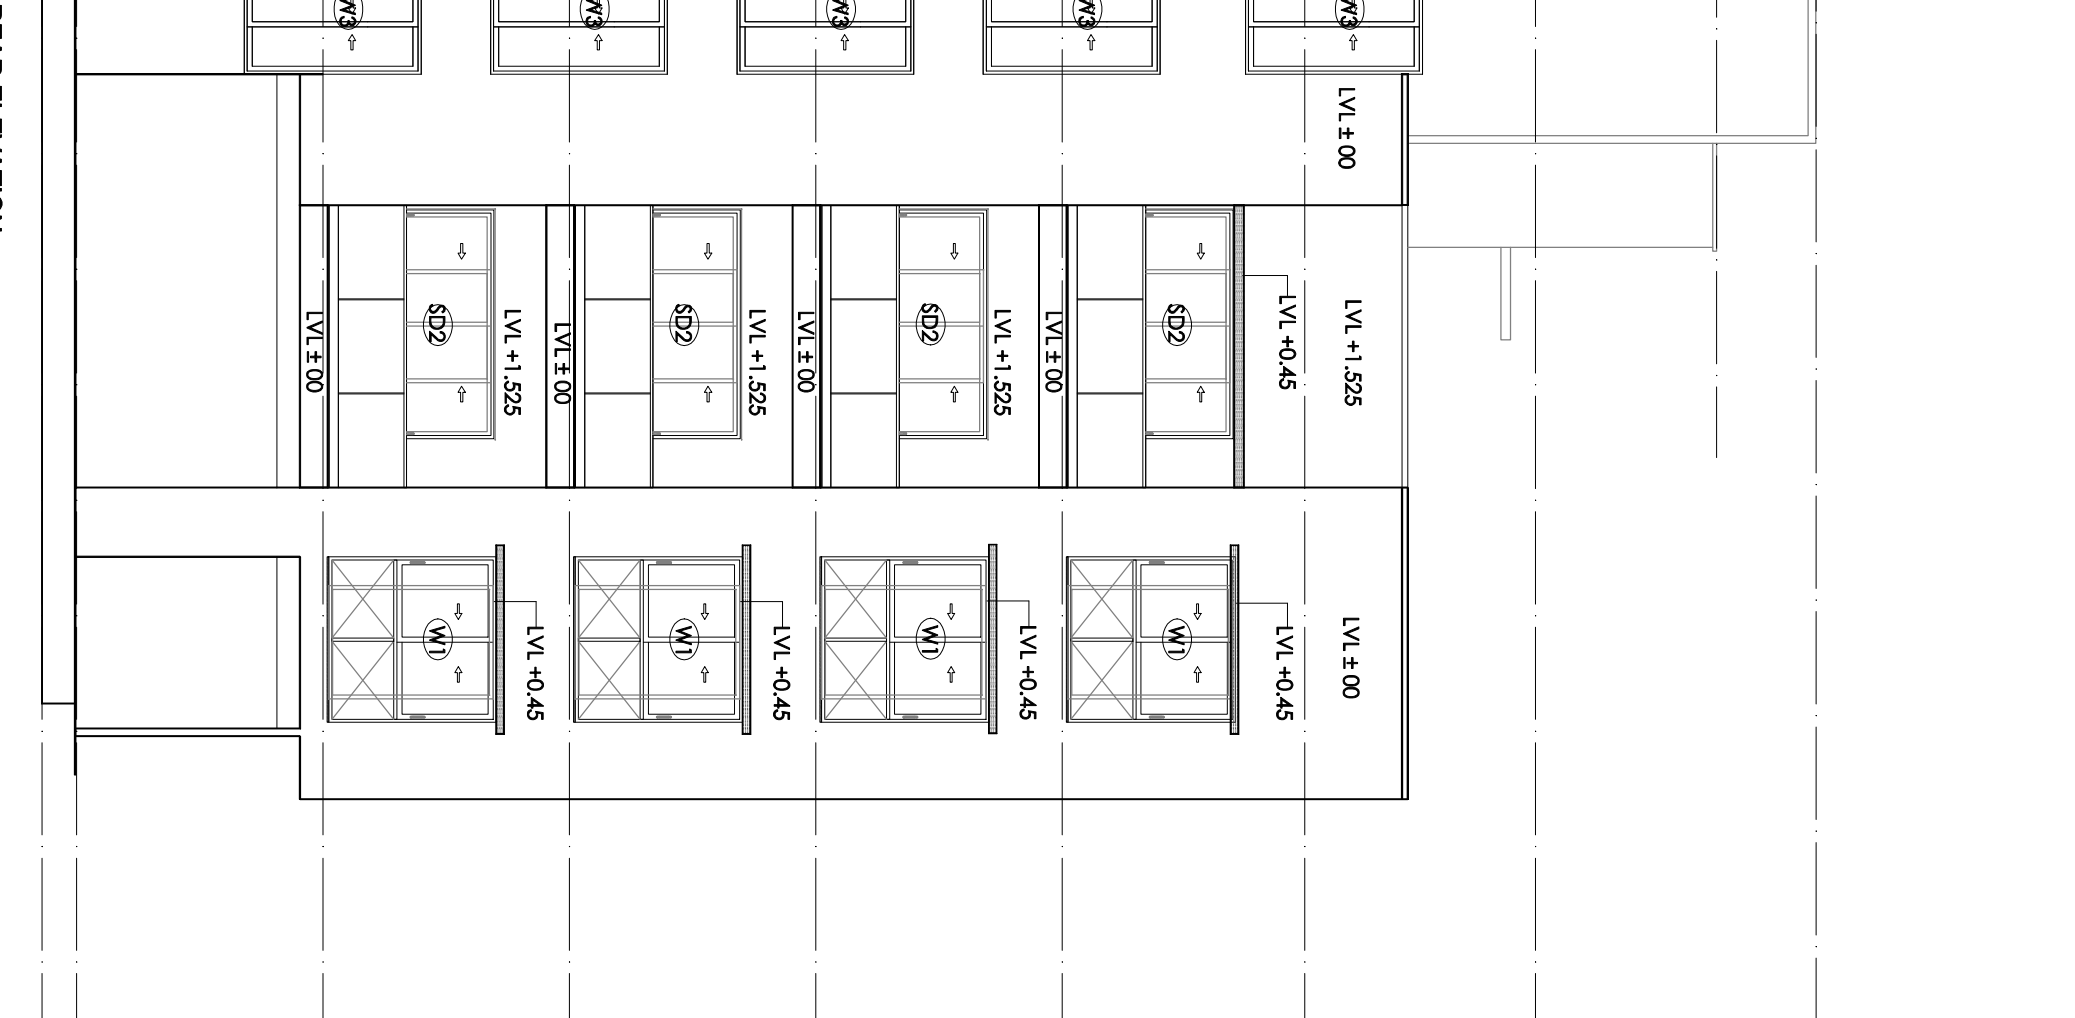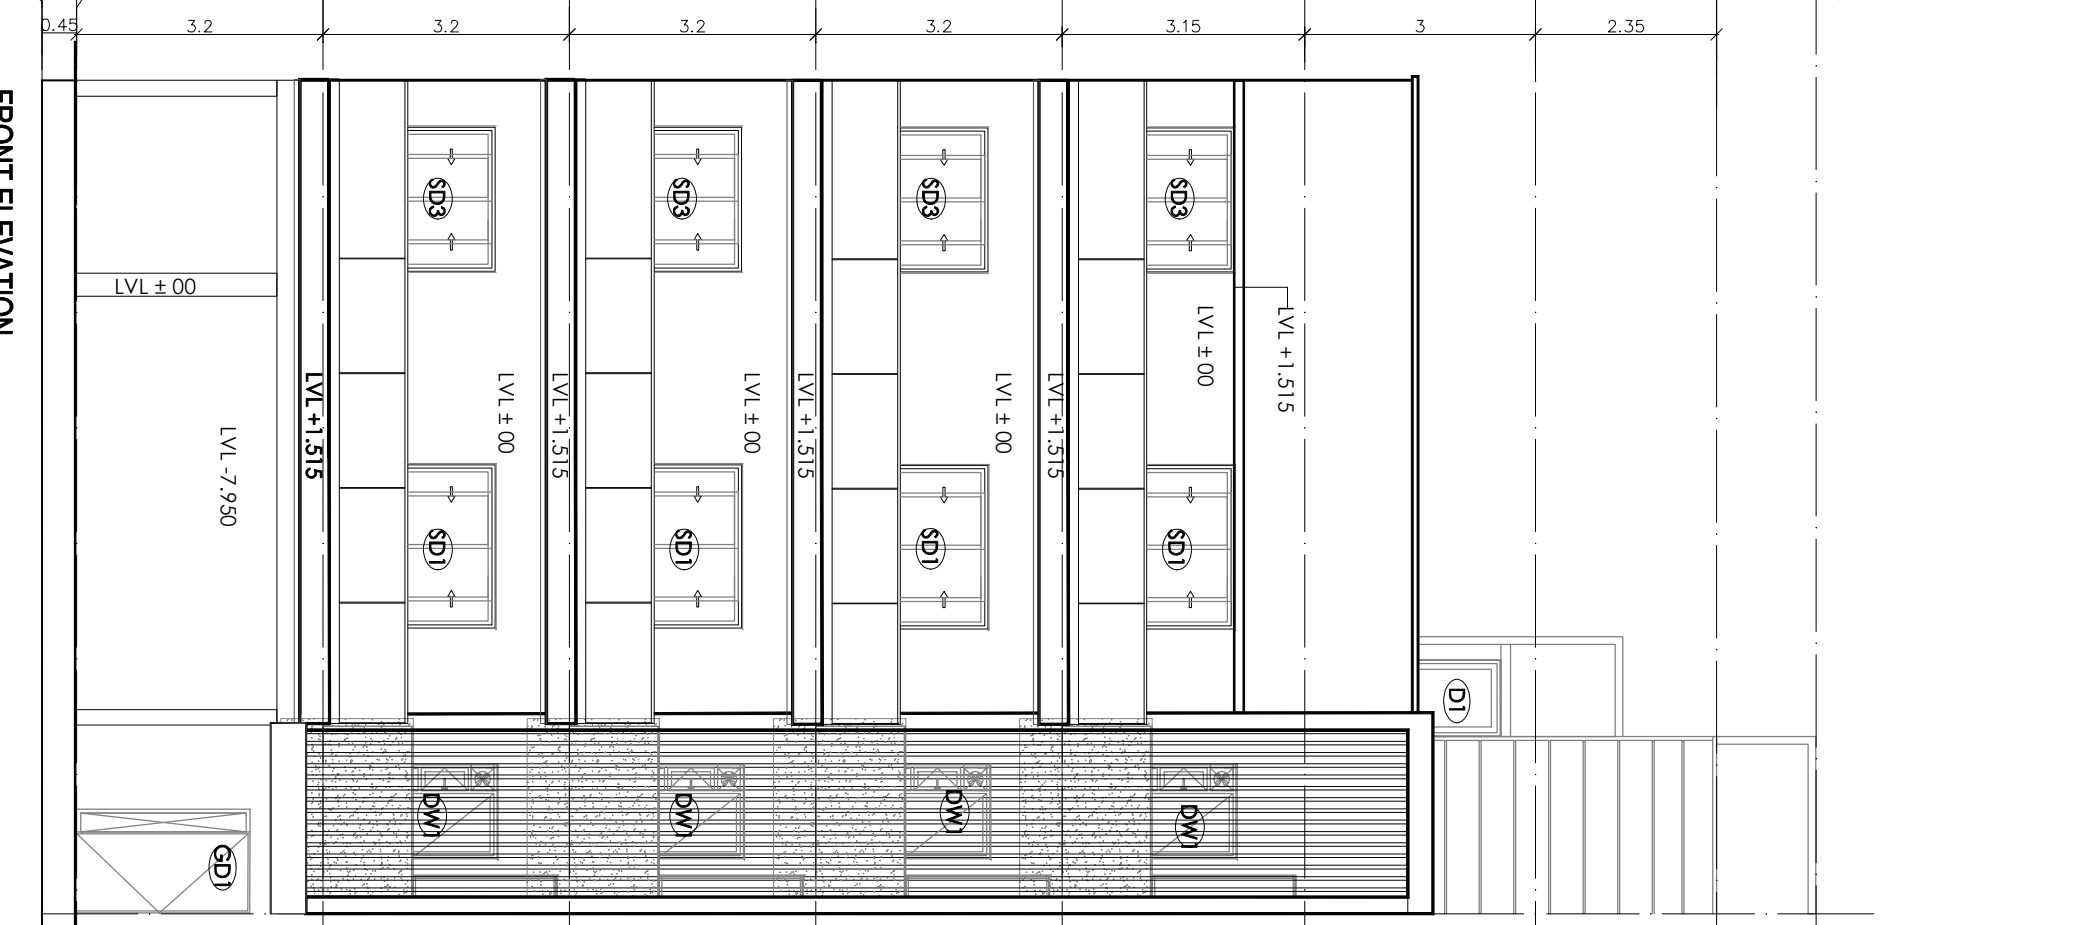

AREA CHART
1. TOTAL PLOT AREA = 197.14 SQ.MTS.
