

SUBMISSION DRAWING

Notes:


- Dimensions are not to be scaled.
- All windows & ventilators are operable.

REVISIONS

No.	Desc	By	Description

Notes:


- Rear open spaces will be combined and will be shared.
- Pocket A is a Gated Complex.
- VAV System is being provided.
- Full DG power back up is being provided.
- Tables are mechanical ventilated.

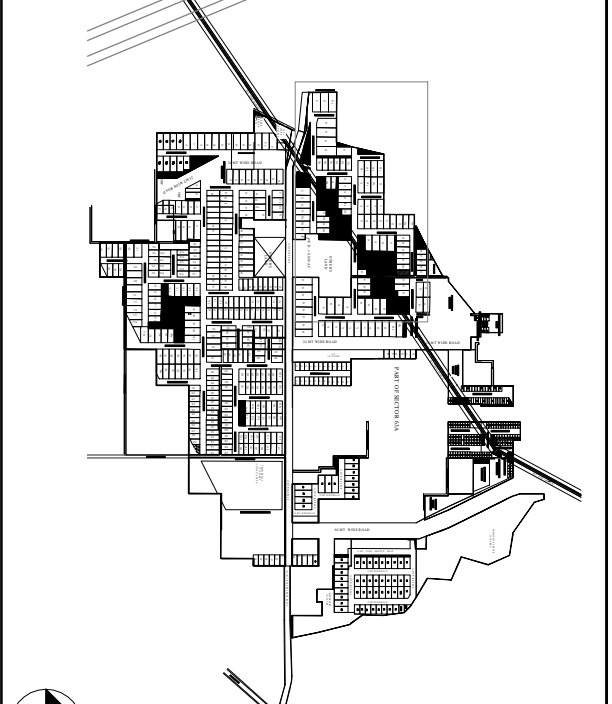

KEY PLAN (Scale: 1:250)

42b	42a	42	41
-----	-----	----	----

MIDDLE TYPOLOGY-III

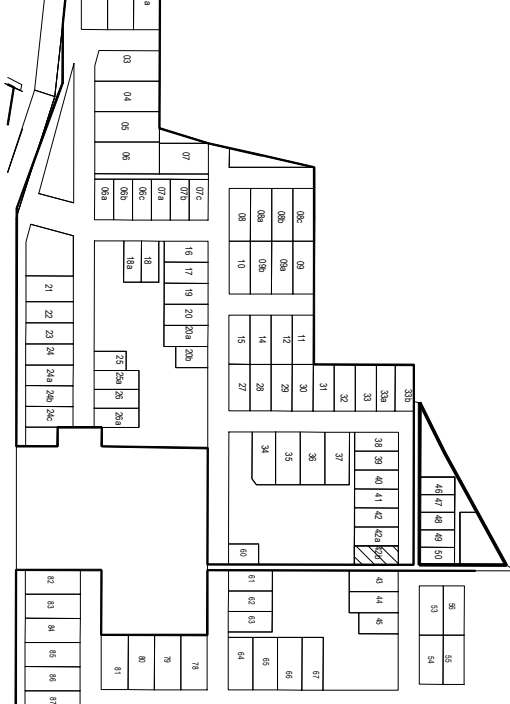

KEY PLAN (Scale: 1:250)

Sandoned & Valid For Two Years

Architect
ARCOP Associates Pvt. Ltd.
Plot No. 580, Sec-52, Gurgaon-122007

MIDDLE TYPOLOGY-III
PLOT 270.30 SQ. MTS. TYPE-F1
(PLOT NO-42B)
POCKET - A


Architect:
ARCOP Associates Pvt. Ltd.

Building Services (MEP) Consultants:

SNC
Suniti Noyyar Consulting Engineers LLP
Head Office : 202, 203A & 203B-205B, 2nd & 3rd floor,
Sector-29, Gurgaon-122009 (Haryana) (India)
Service : +91-124-420098 (Residential)
Tel : +91-124-420098 (Commercial)
E-mail : sncgurgaon@sncc.com










PROJECT TITLE:
AVANA PROJECTS LLP

OWNER SIGNATURE
ARCH. SIGNATURE

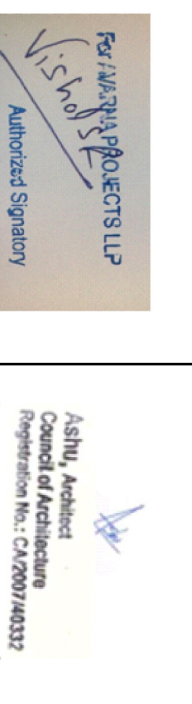

SCALE: 1:100
DATE: JULY/2024

DRAWING NO. A-42B

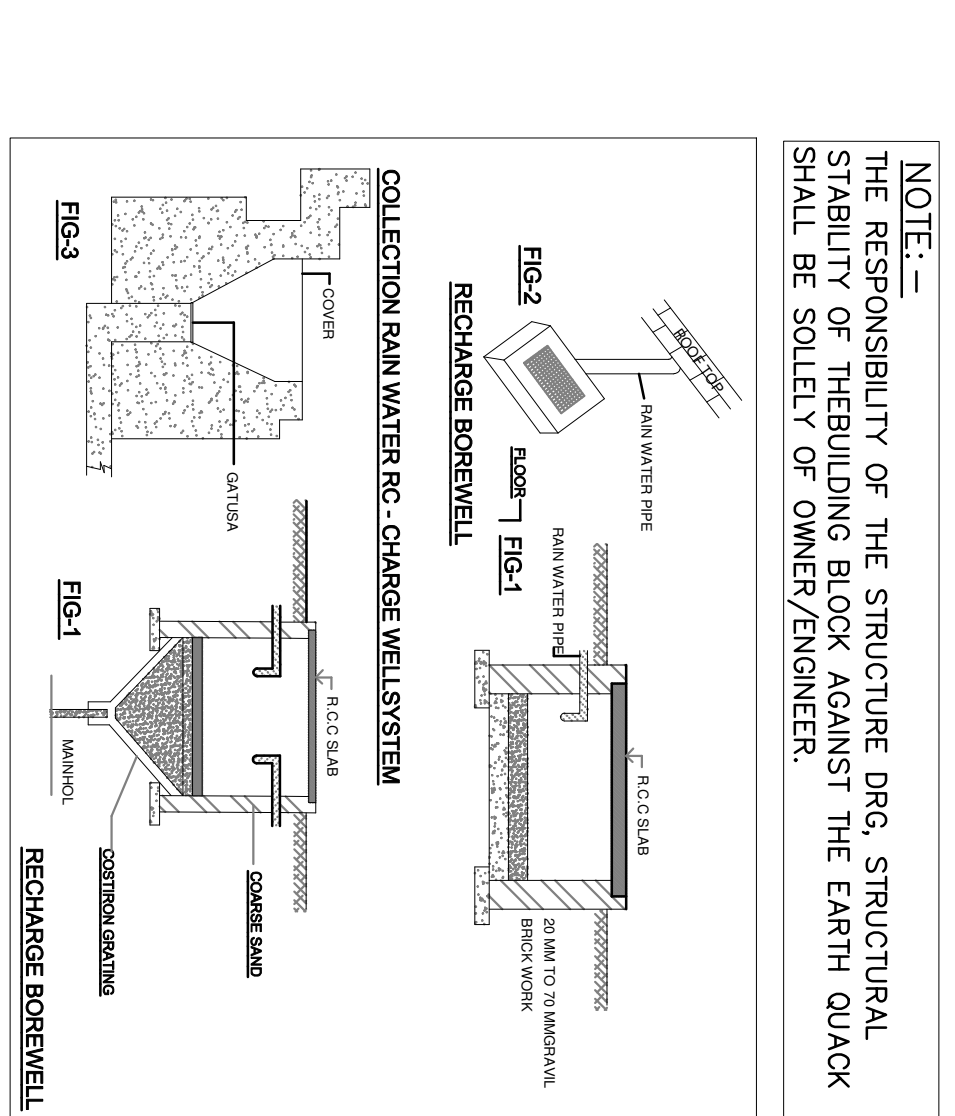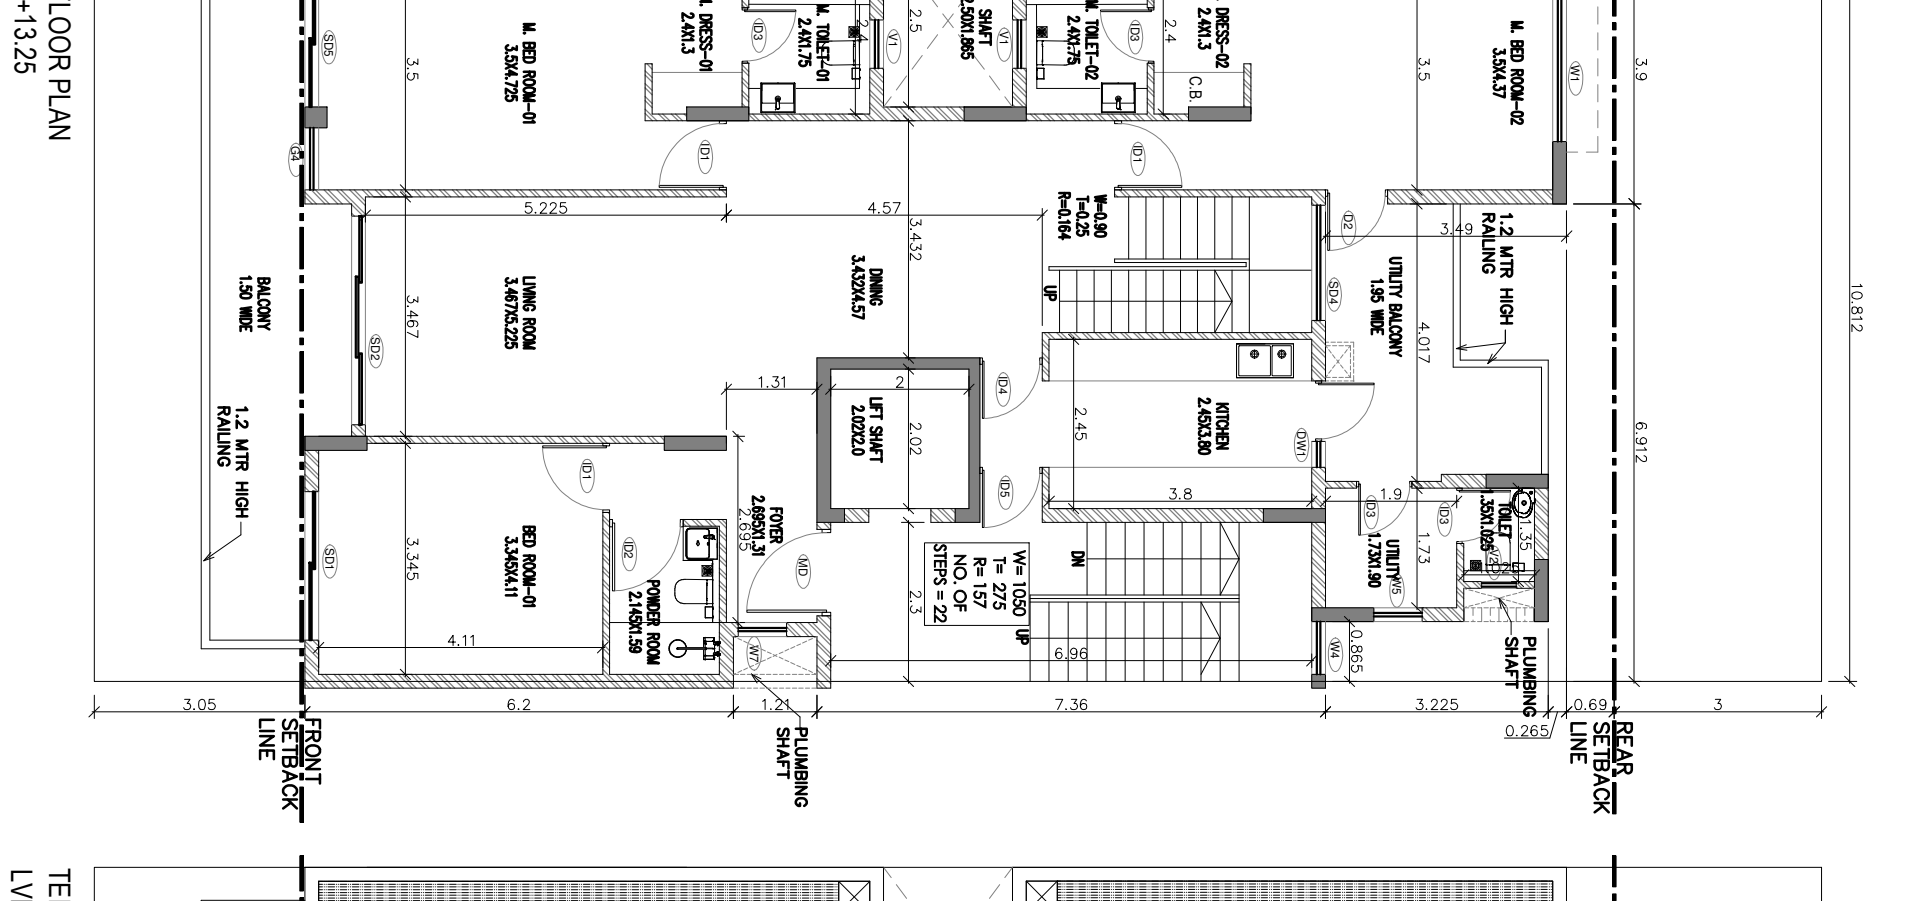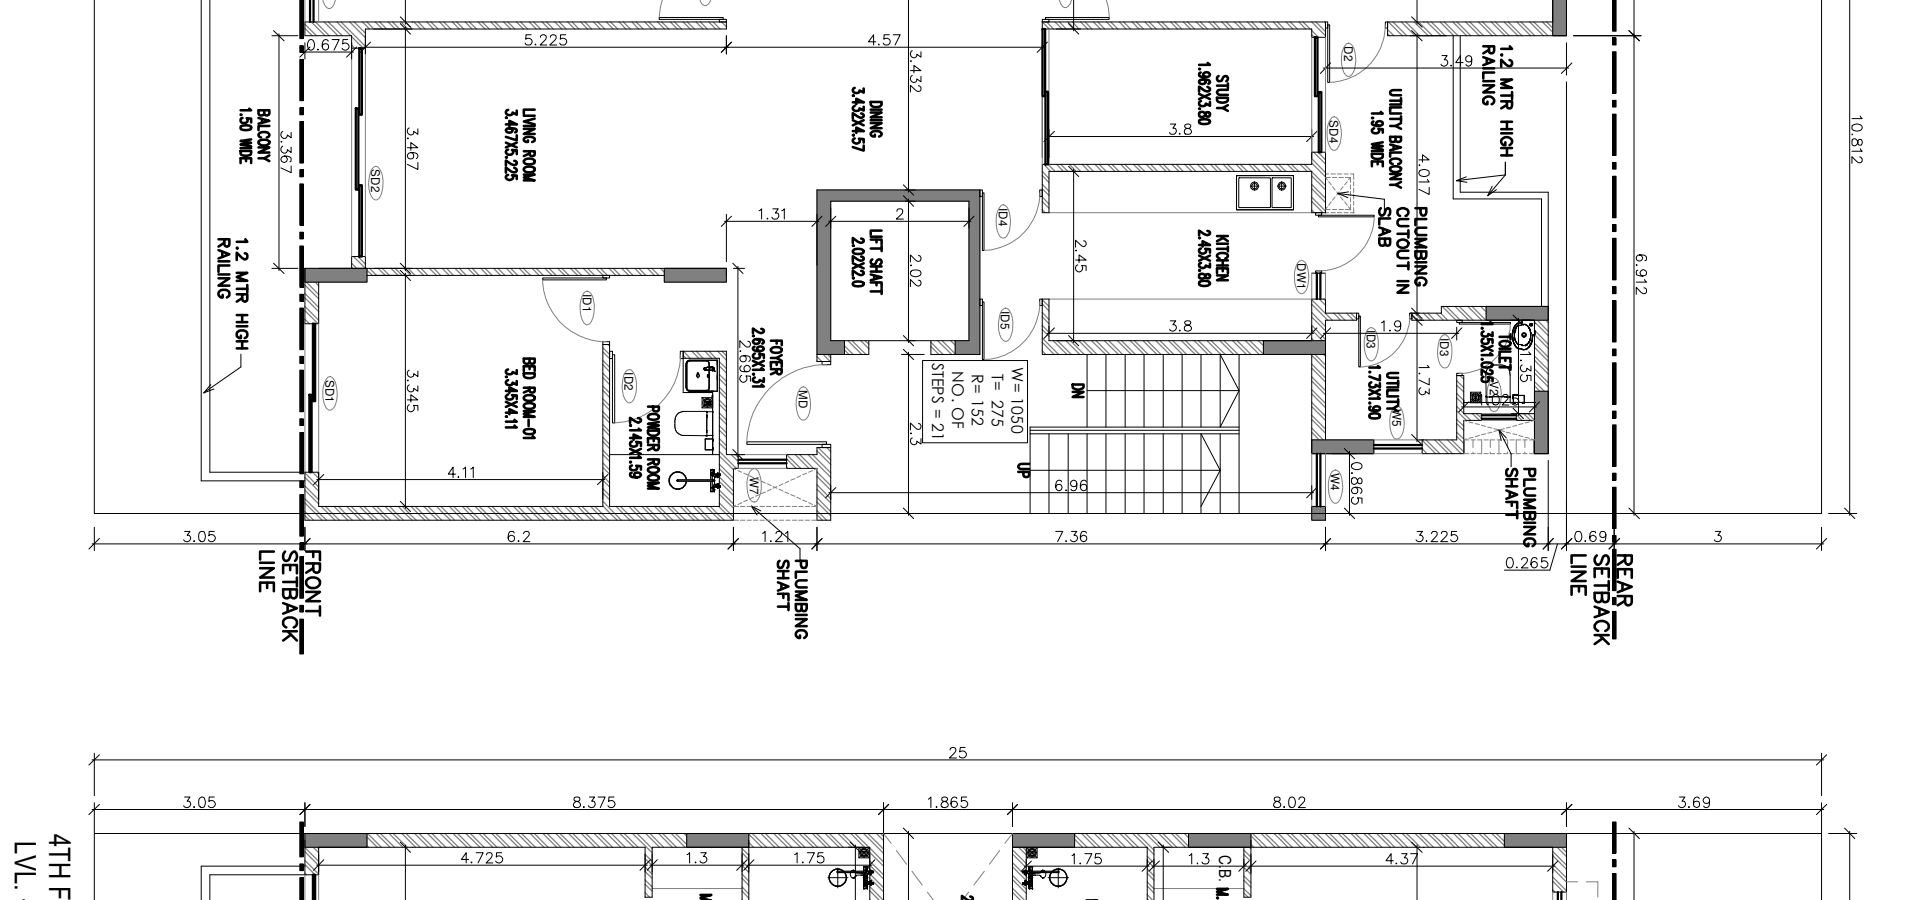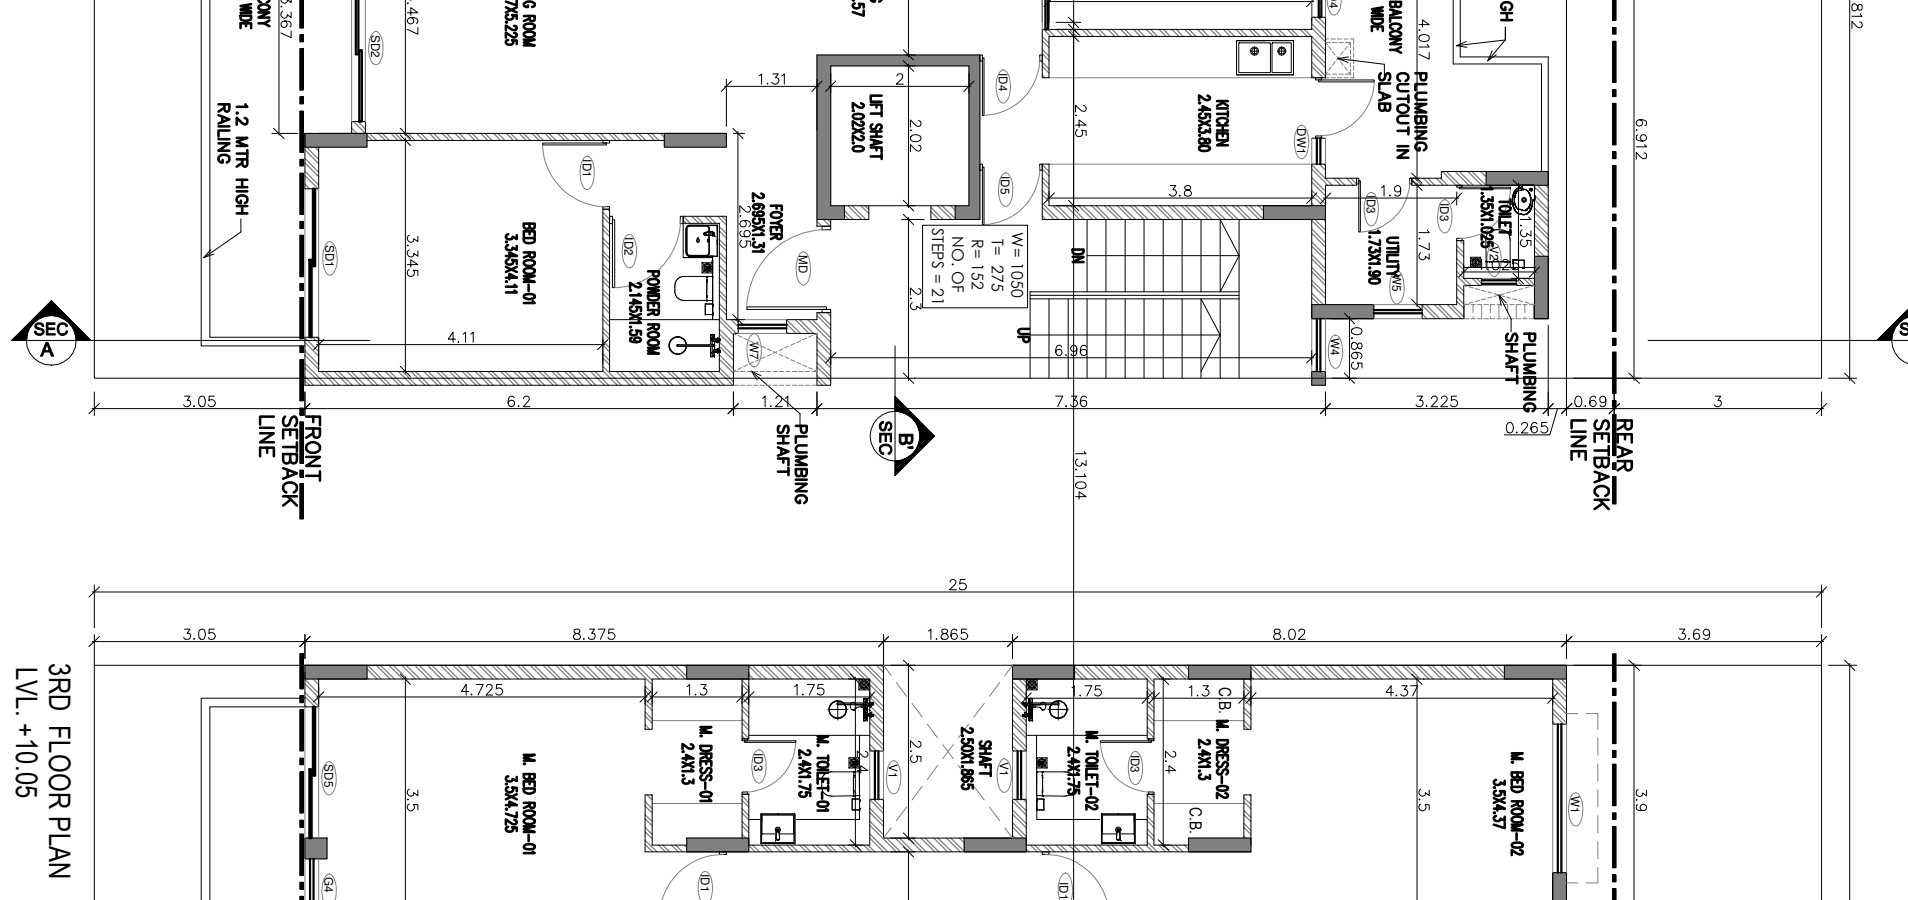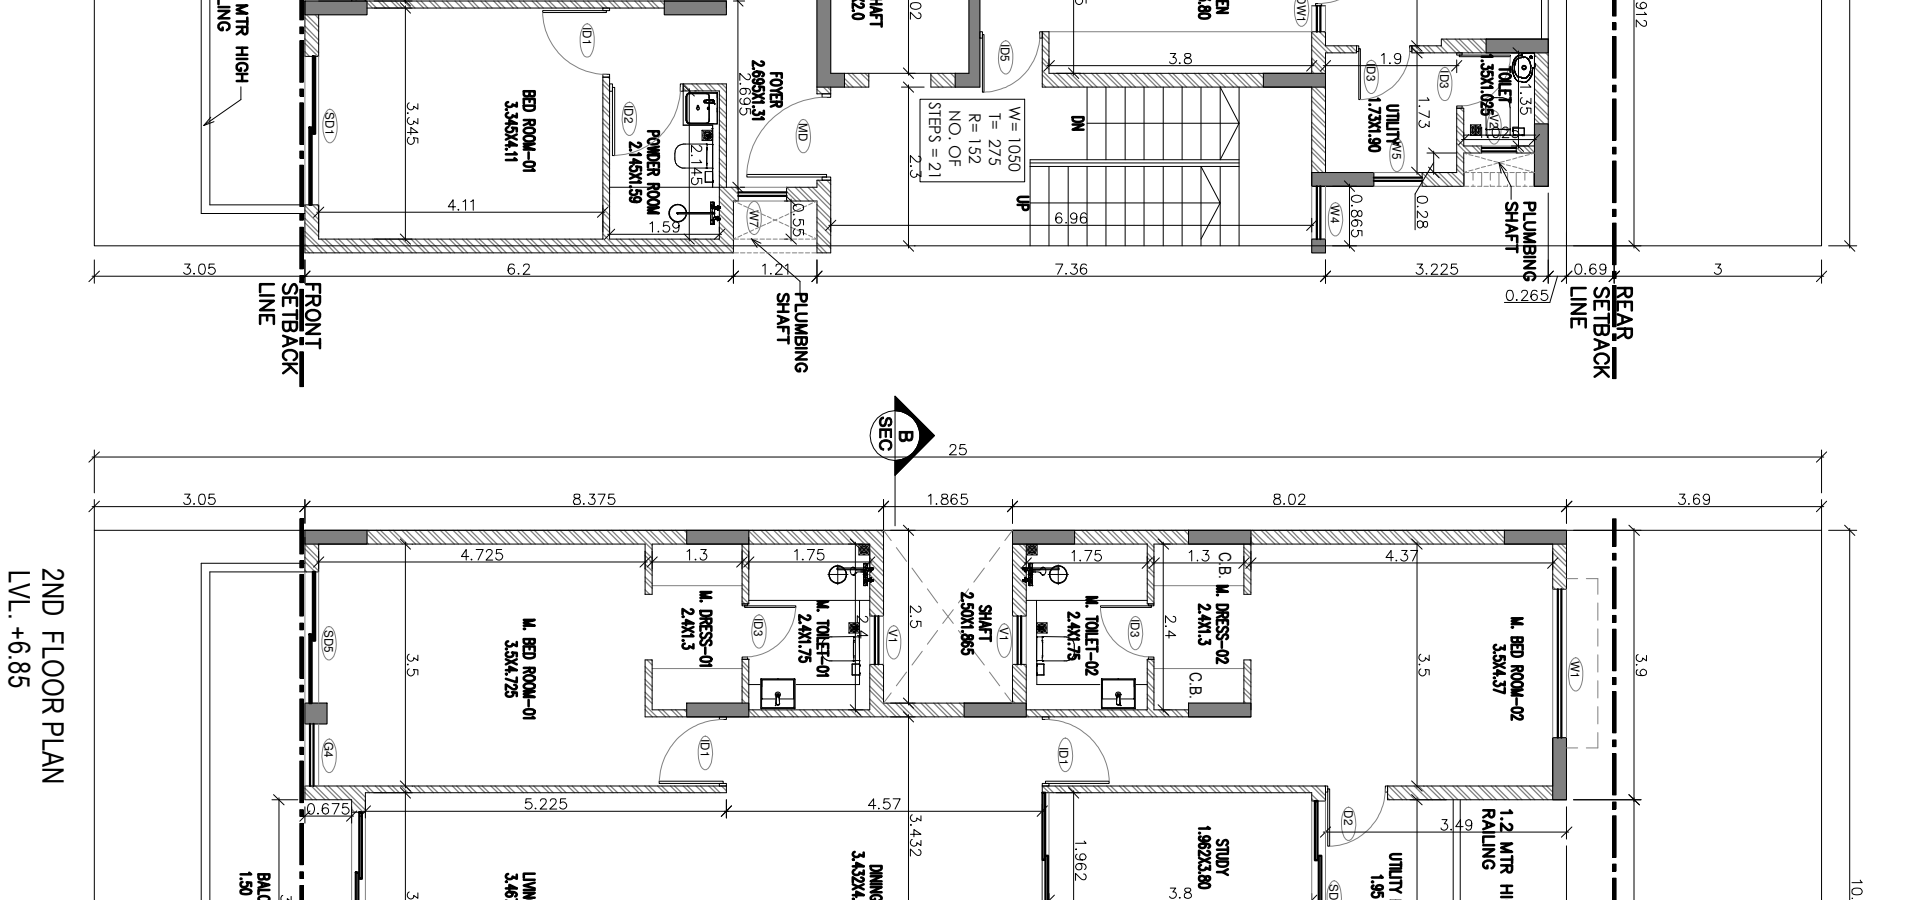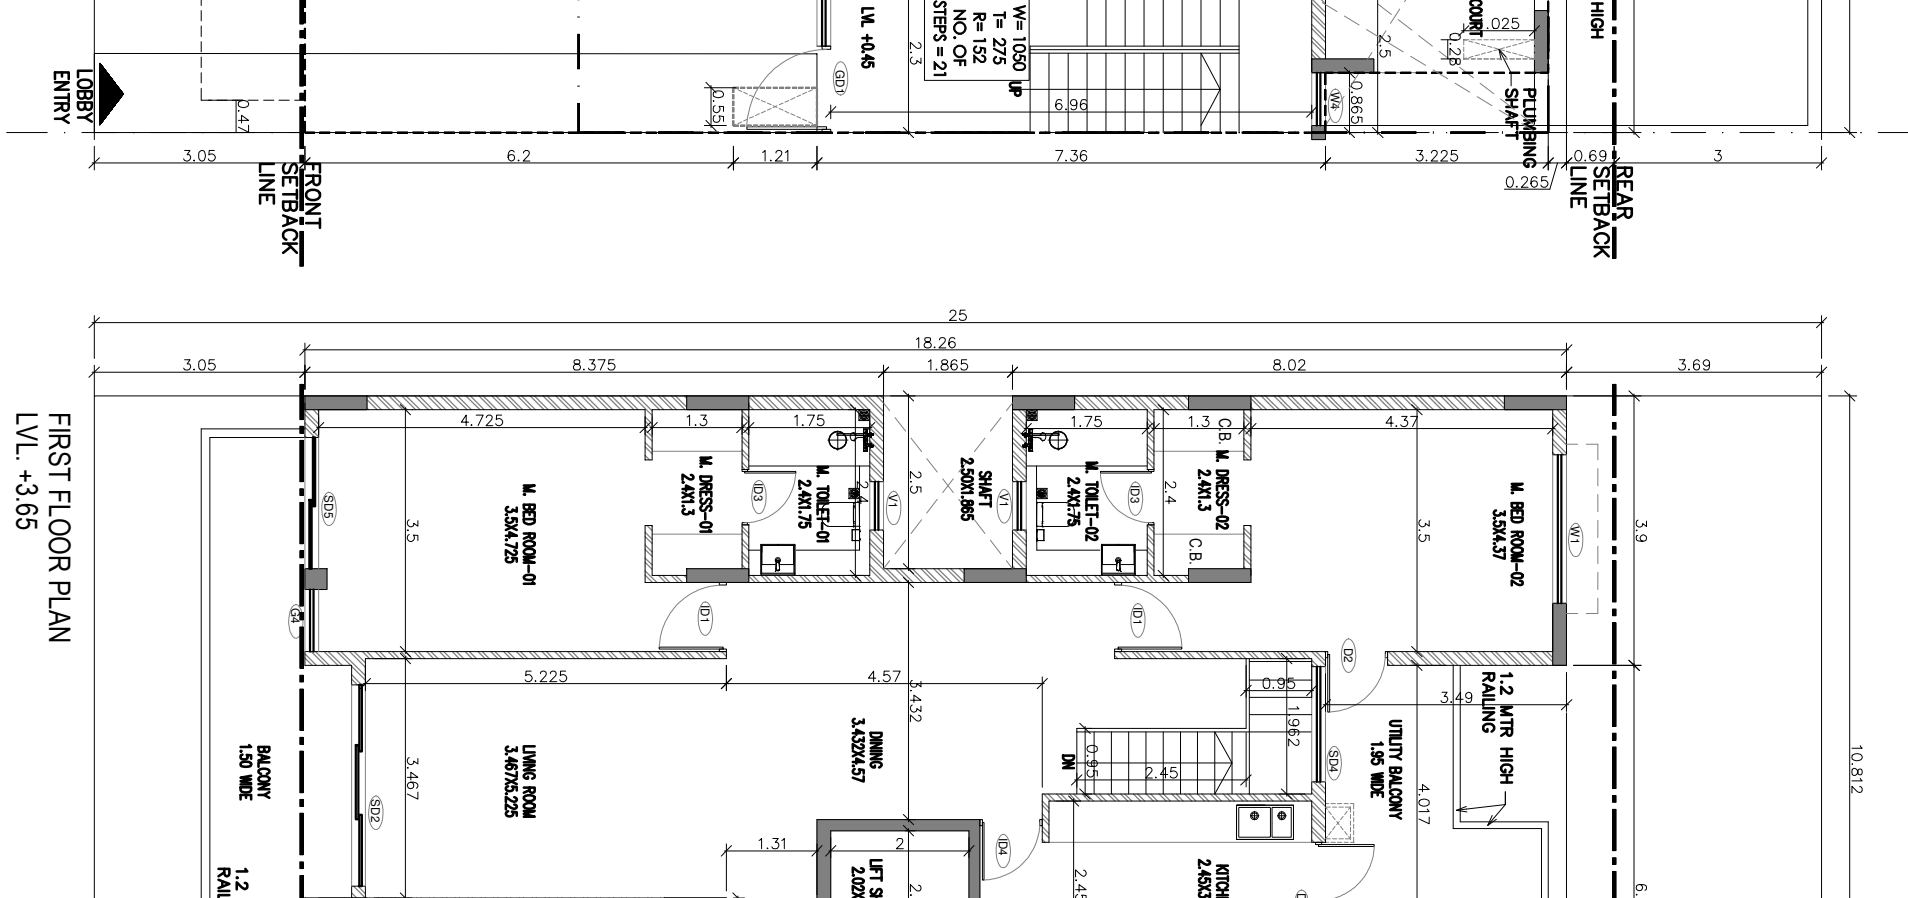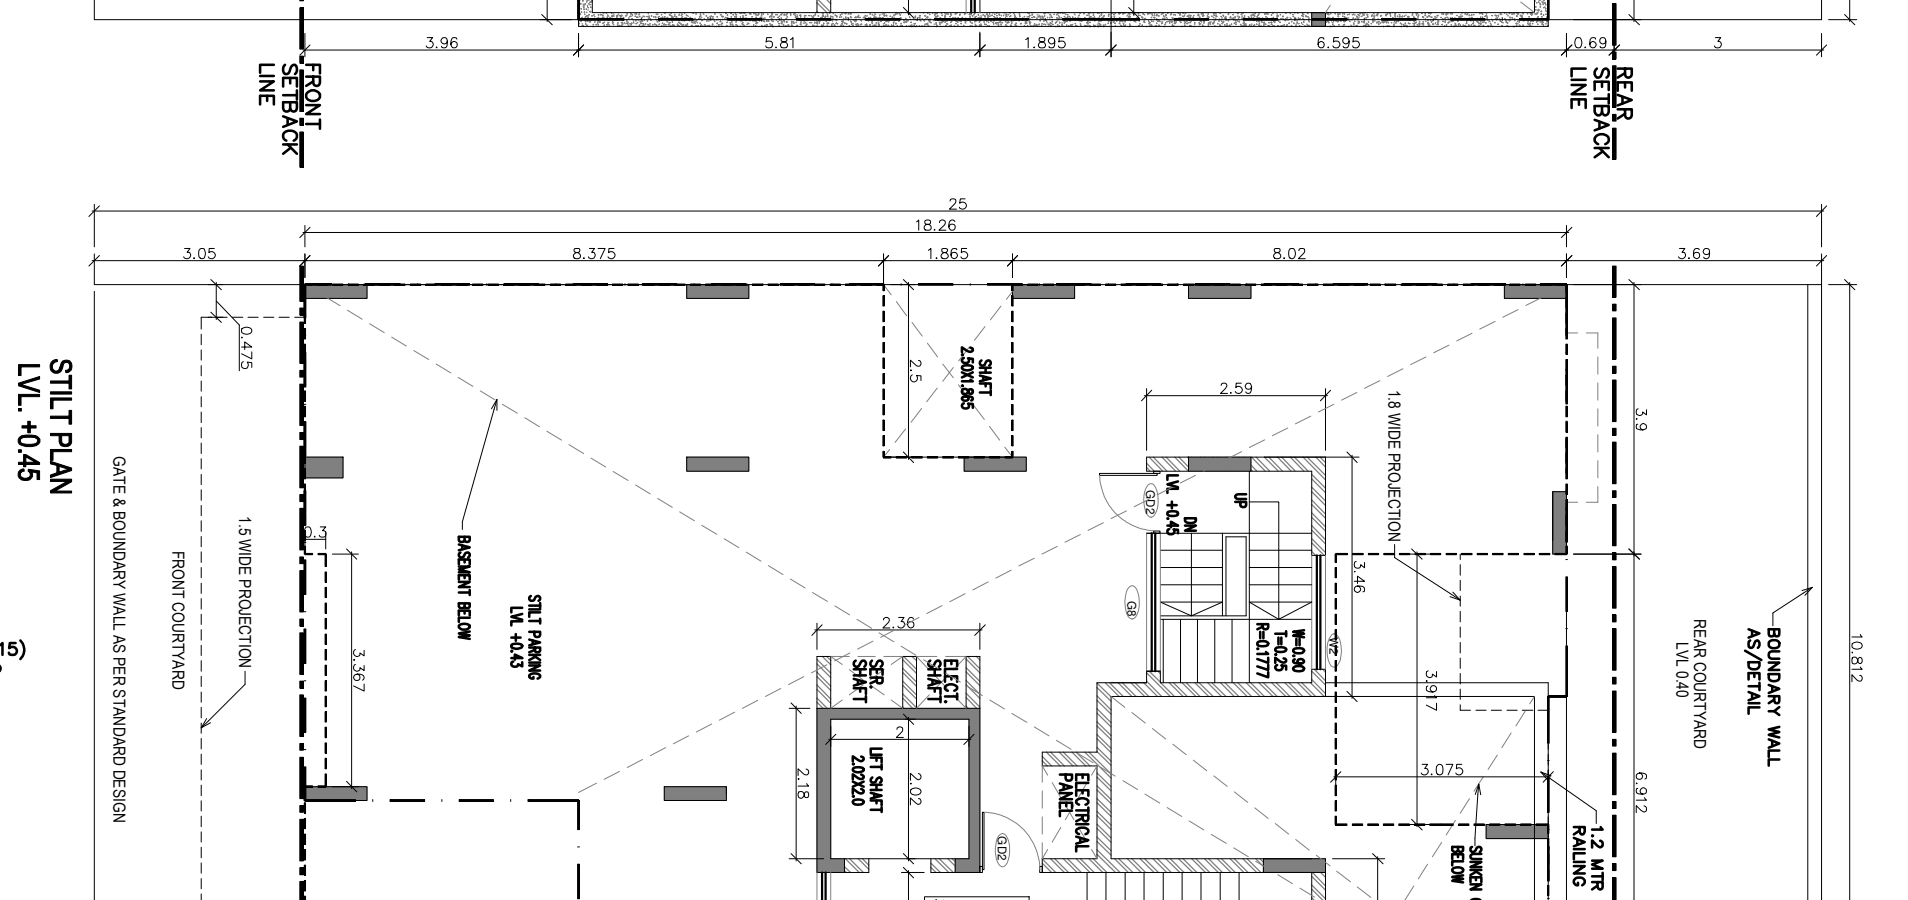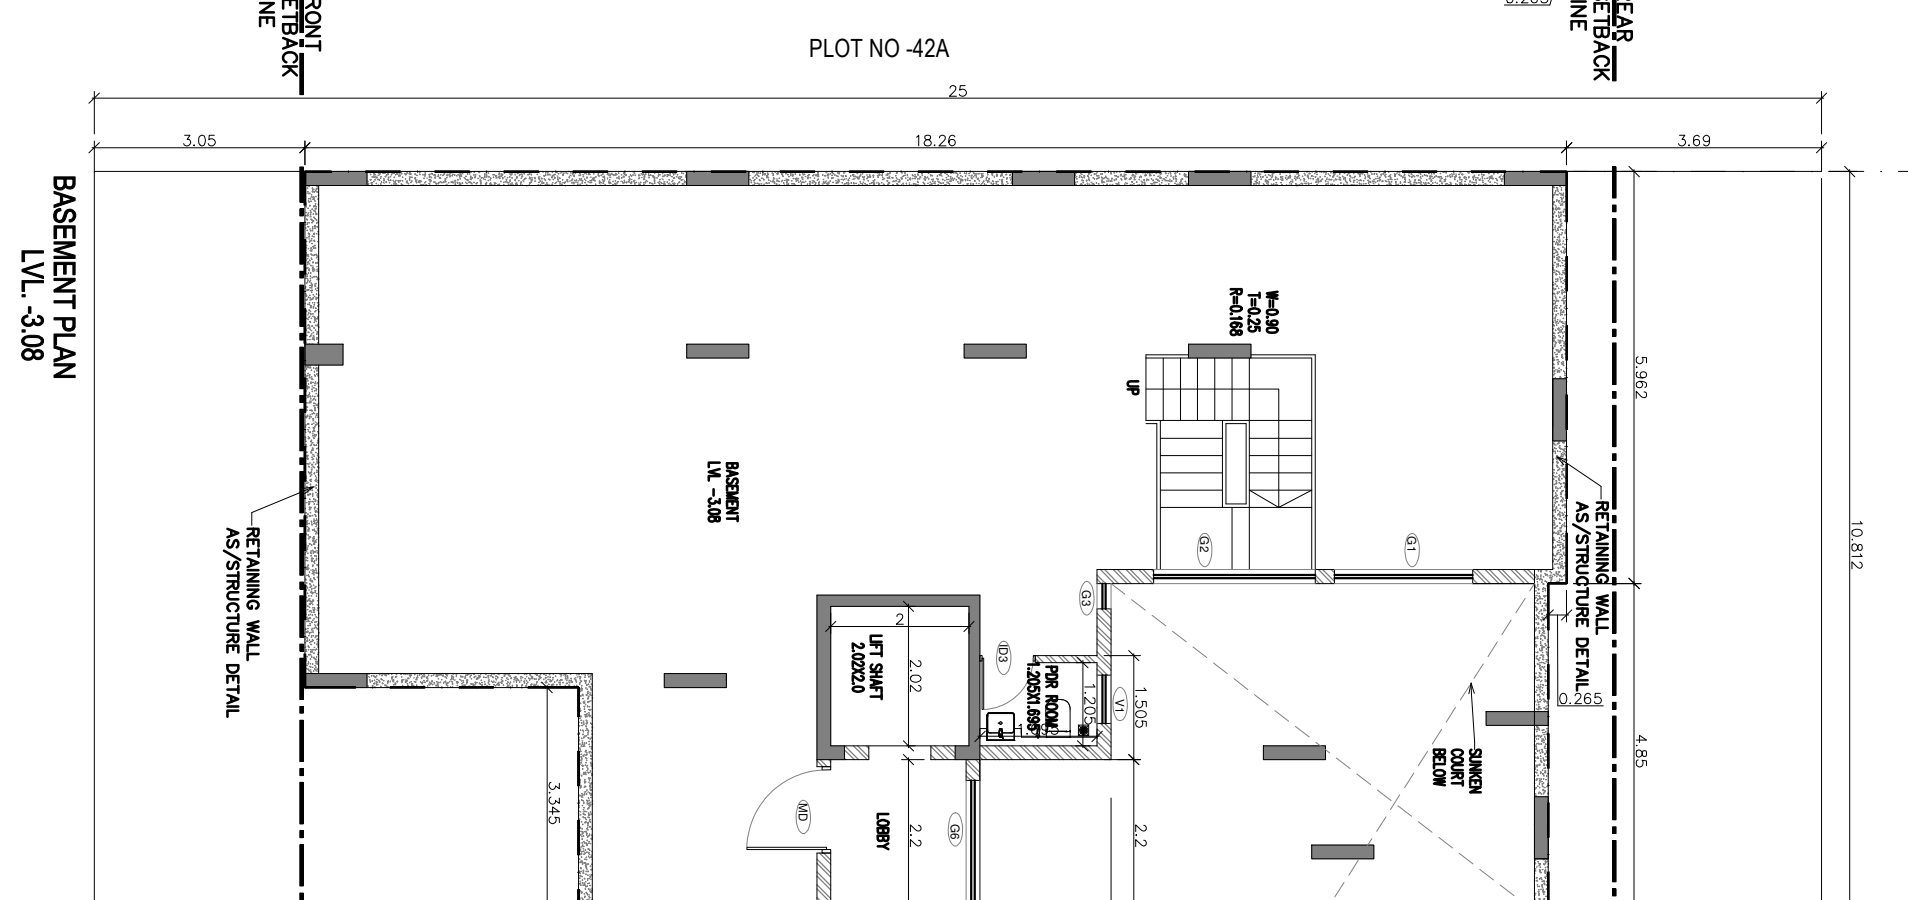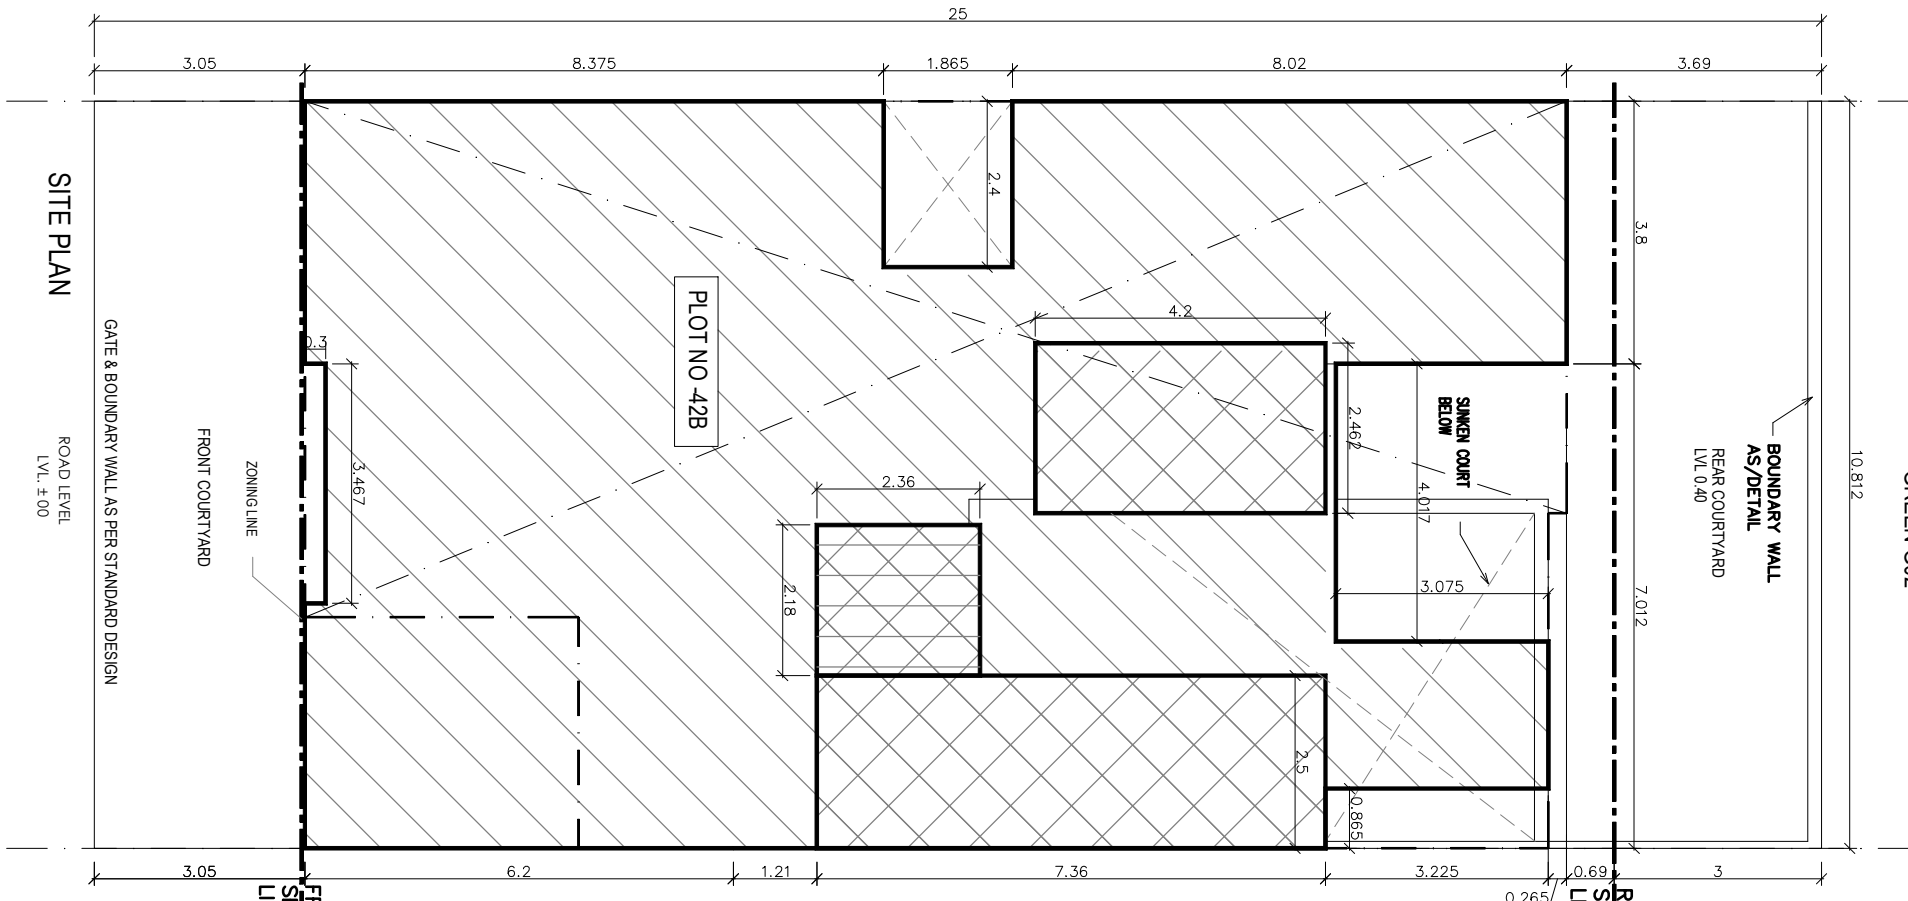

S.No	D/W No	WIDTH (mm)	UNIT	COL. SPACING (mm)	OPNABLE
1	M0	1250	2250	1000	OPNABLE
2	D1	1000	2250	1000	OPNABLE
3	D2	1075	2250	1000	OPNABLE
4	D3	800	2250	1000	OPNABLE
5	D4	800	2250	1000	OPNABLE
6	D5	800	2250	1000	OPNABLE
7	D6	800	2250	1000	OPNABLE
8	S01	2150	2250	1000	SLIDING
9	S02	3000	2250	1000	SLIDING
10	S04	1700	2250	1000	SLIDING
11	S05	1900	2250	1000	SLIDING
12	DW1	1250	2250	1000	OPNABLE


