


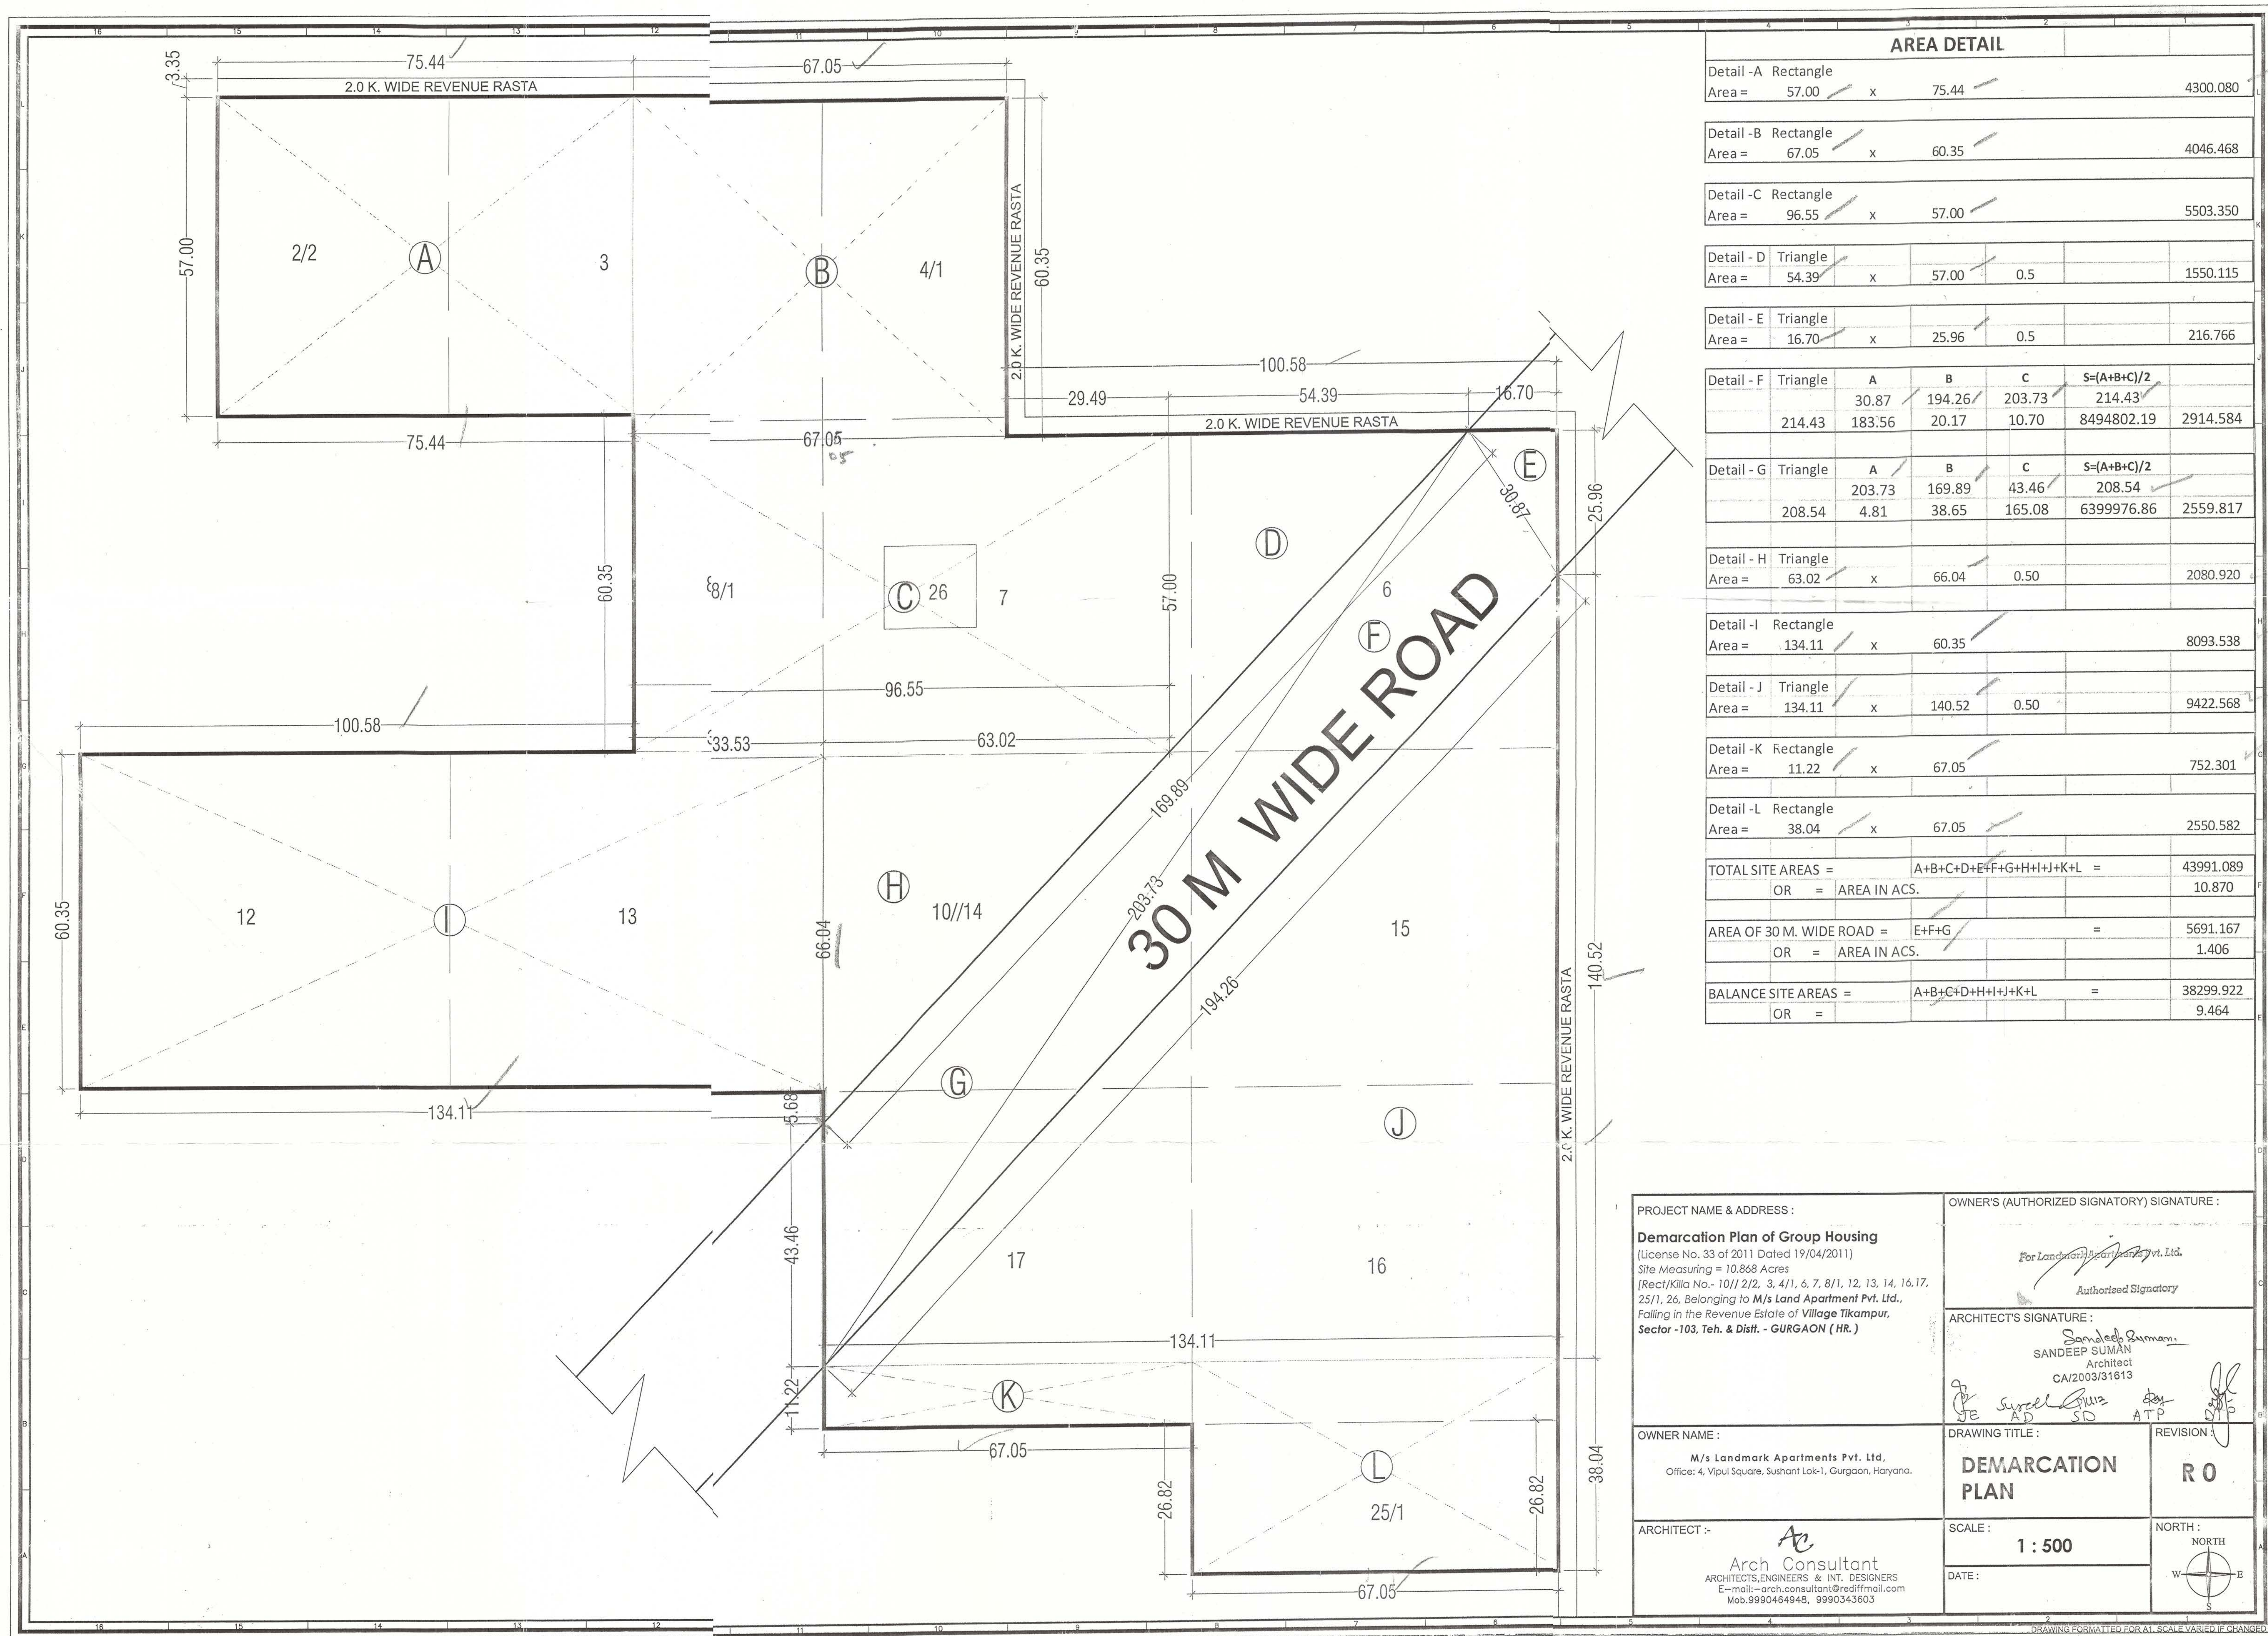

PROJECT NAME & ADDRESS: Demarcation Plan of Group Housing (License No. 33 of 2011 Dated 19/04/2011) Site Measuring = 10.868 Acres [Rect/Killa No.- 10/1/2/2, 3, 4/1, 6, 7, 8/1, 12, 13, 14, 16, 17, 25/1, 26, Belonging to M/s Land Apartment Pvt. Ltd., Falling in the Revenue Estate of Village Tikampur, Sector -103, Teh. & Distt. - GURGAON (H.R.)		OWNER'S (AUTHORIZED SIGNATORY) SIGNATURE: For Landmark Apartments Pvt. Ltd. Authorised Signatory	
OWNER NAME: M/s Landmark Apartments Pvt. Ltd., Office: 4, Vipul Square, Sushant Lok-1, Gurgaon, Haryana.		ARCHITECT'S SIGNATURE: Sandeep Suman Architect CA/2003/31613	
DRAWING TITLE: DEMARCATION PLAN		REVISION: R 0	
ARCHITECT :- Arch Consultant ARCHITECTS, ENGINEERS & INT. DESIGNERS E-mail:- arch.consultant@rediffmail.com Mob. 9990464948, 9990345603		SCALE: 1 : 500 DATE: NORTH: NORTH W E S	