


TOP OF MUMTY MACHINE ROOM/GRIT

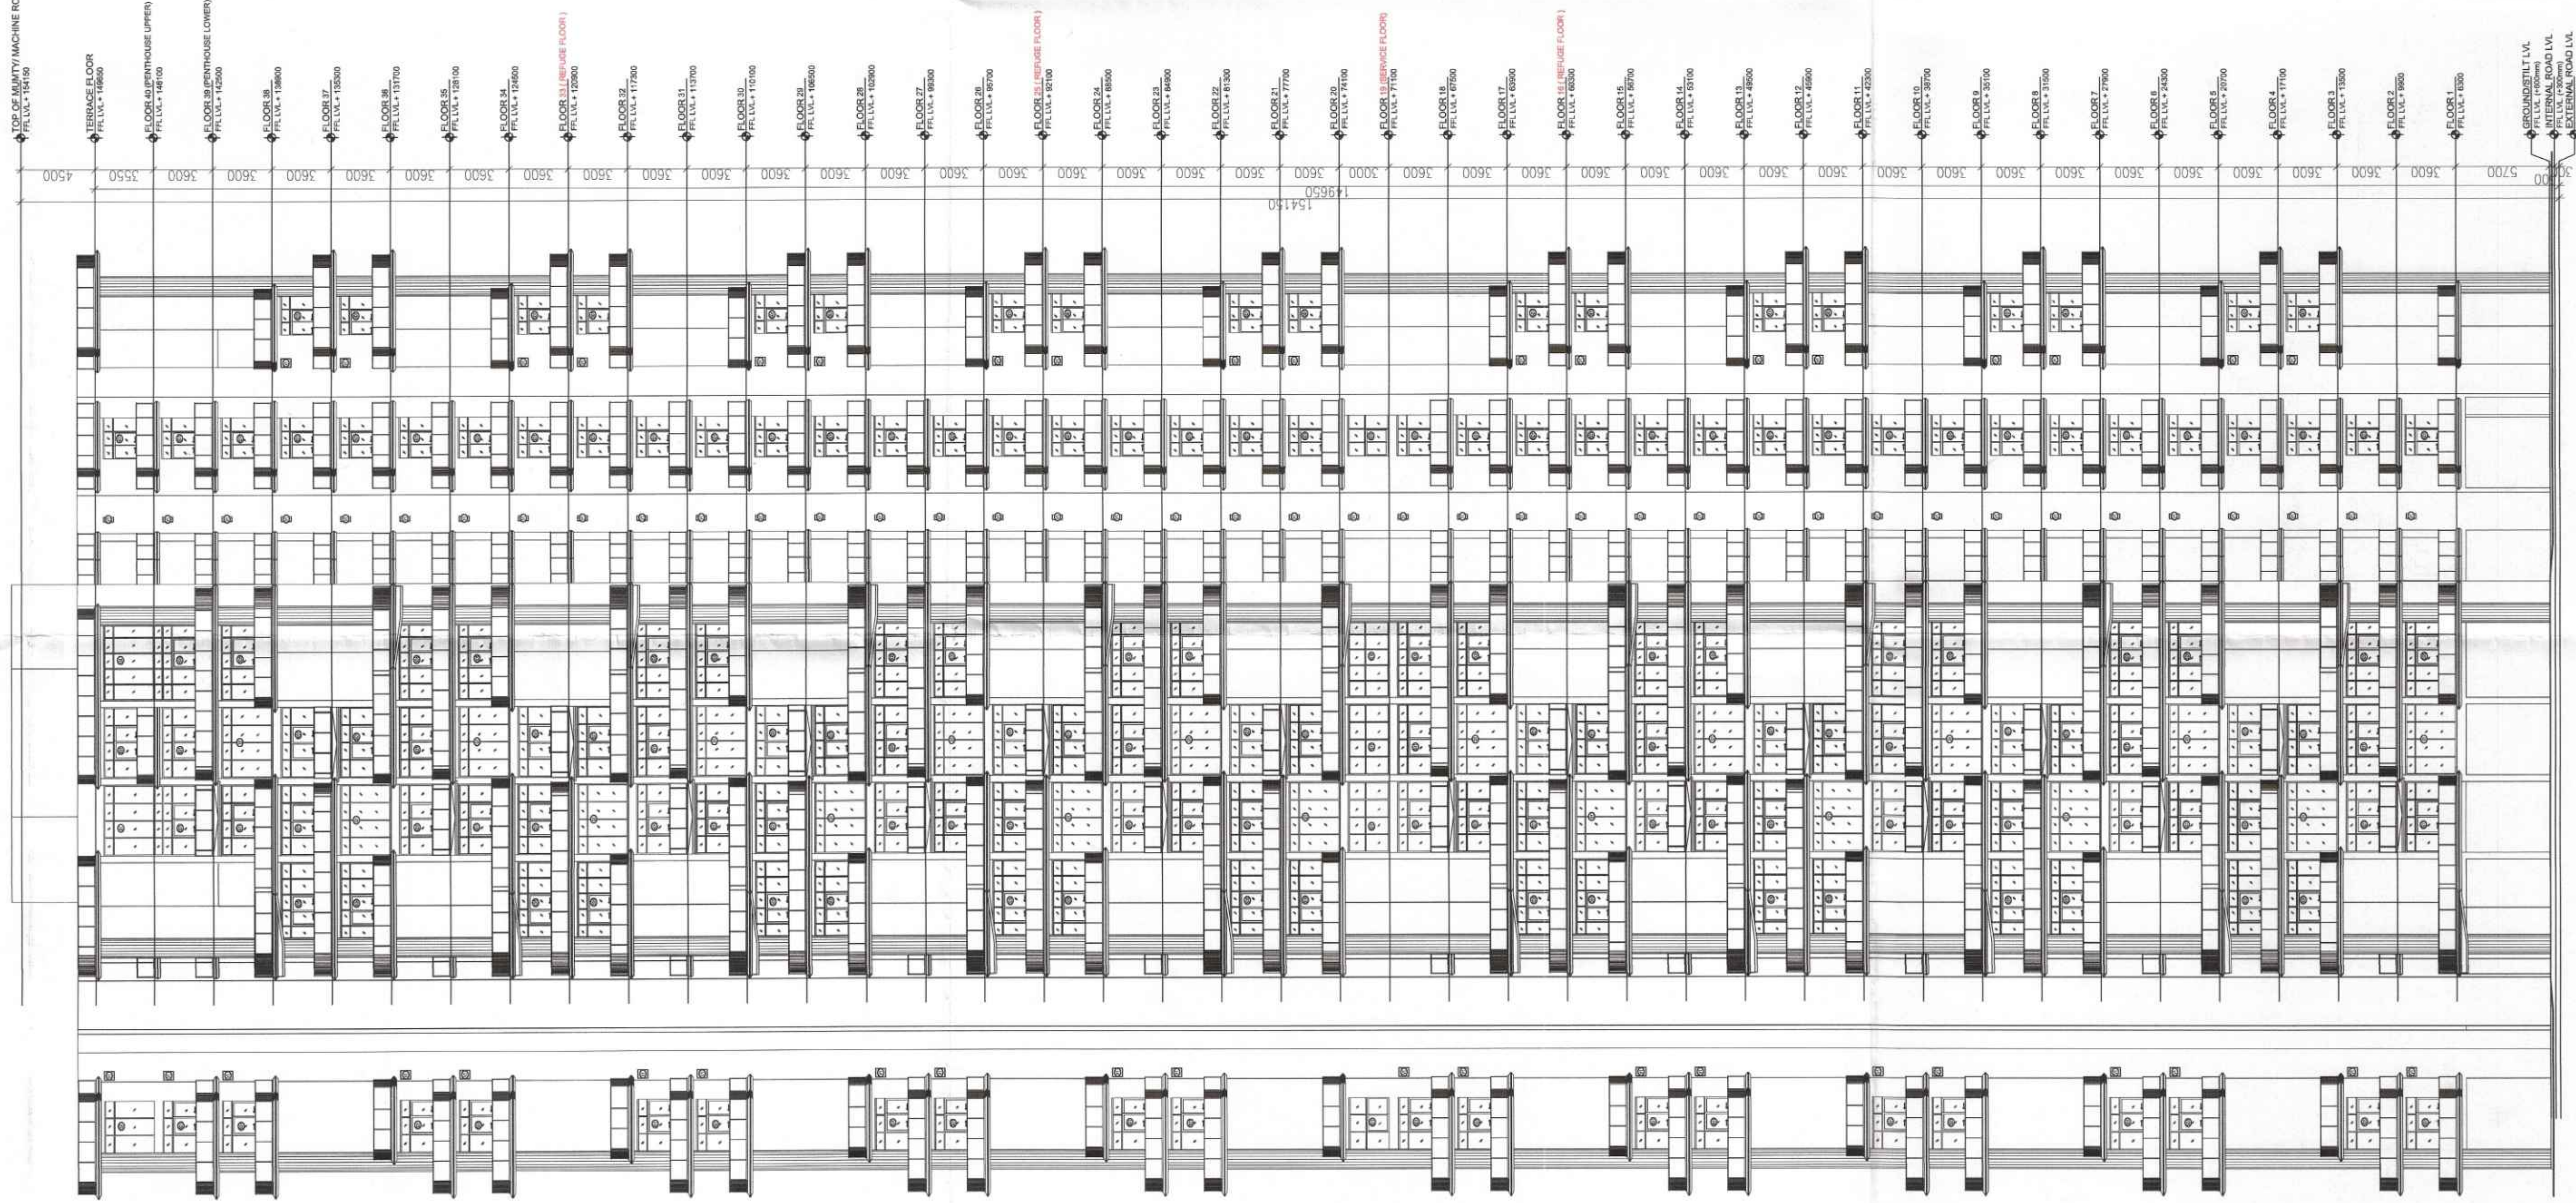

ELEVATION -1 (TOWER - A)

STP (G) C/P (HR)
Member Secretary
BPAC
DTP (HQ)
AD
PA
ATB

DUK (T)
MEMBER
BPAC
Rajiv Arav Bassi
JD (HQ)

SANCTIONED
MEMO NO. 422
DATED: 3/6/2025

PROJECT NAME :-

TRINITY SKY PALAZZOS

PROJECT :-

PROPOSED BUILDING PLAN OF GROUP
HOUSING MEASURING 10.84375
ACRES (LICENCE NO. 130 OF 2024
DATED 24.10.2024) IN SECTOR-88B,
GURUGRAM MANESAR URBAN
COMPLEX BEING DEVELOPED BY
FIDATOCITY HOMES PVT. LTD. AND
OTHER'S IN COLLABORATION WITH
FIDATOCITY HOMES PVT. LTD.

PRINCIPAL ARCHITECTS :-

ACPL
ACPL Design Ltd

CONSULTING ARCHITECTS

SACHDEVA CONSULTANTS.

ARCHITECT'S SEAL
& SIGNATURE

OWNER'S SEAL
& SIGNATURE

KULDEEP SHANGARI
ARCHITECT
20/7/2024

For Fidatocity Homes Pvt. Ltd
Authorized Signatory

Scale :

Drawing Title:-

TYP. ELEVATION -1-1 TOWER -A

1 : 200

Drawing No:-

31