



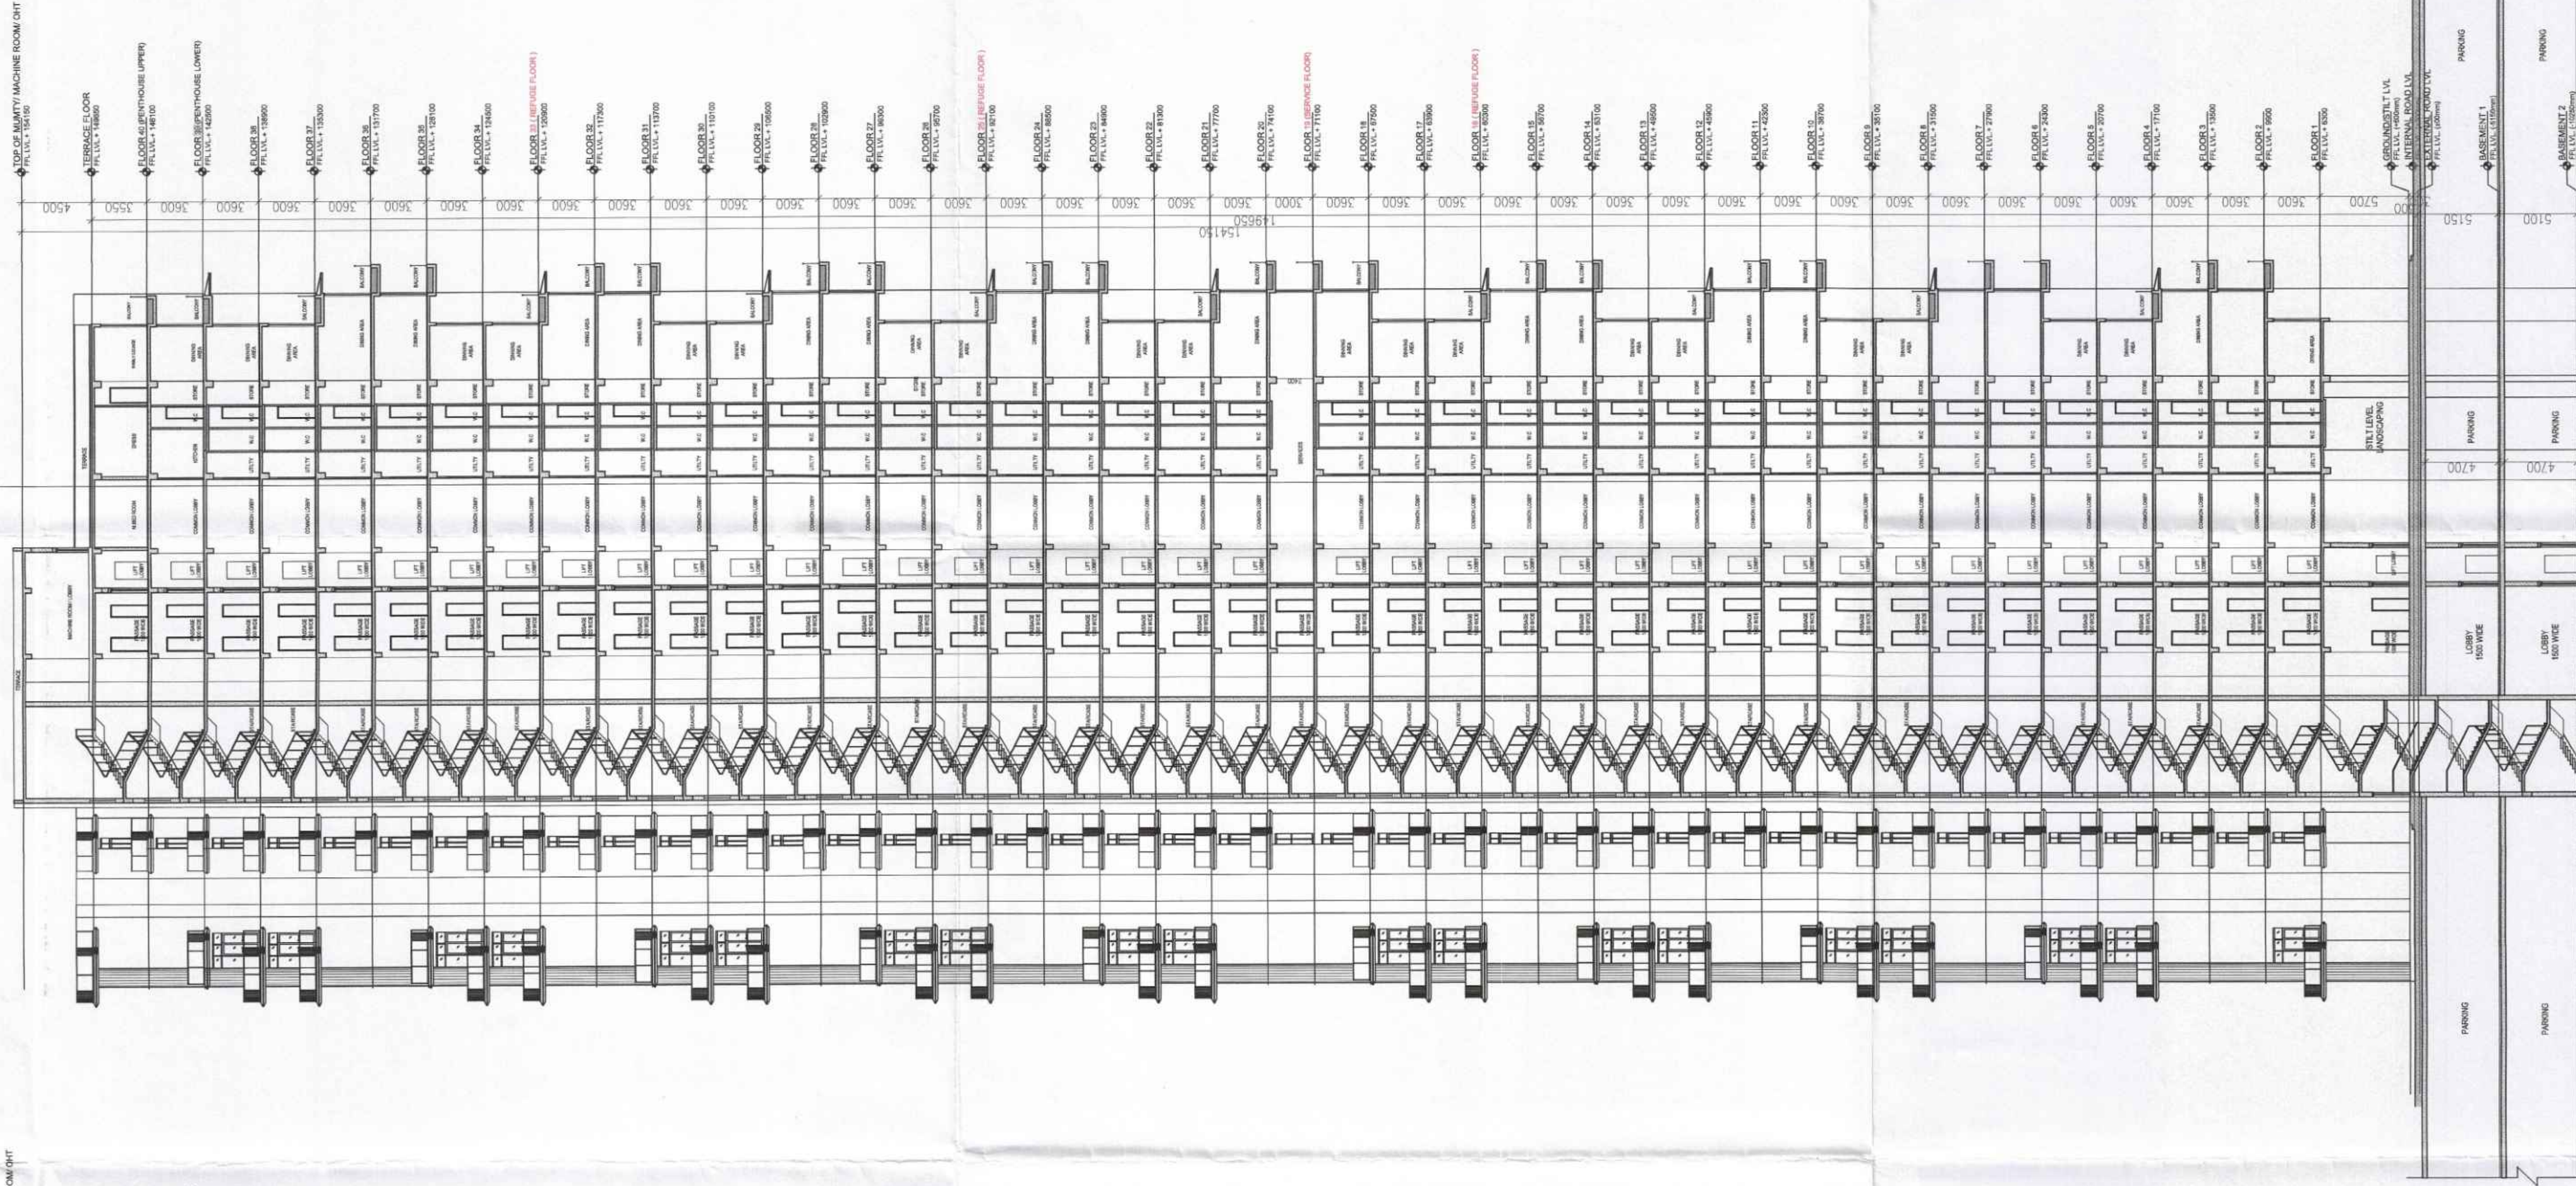

SECTION -Z-Z (TOWER- A)

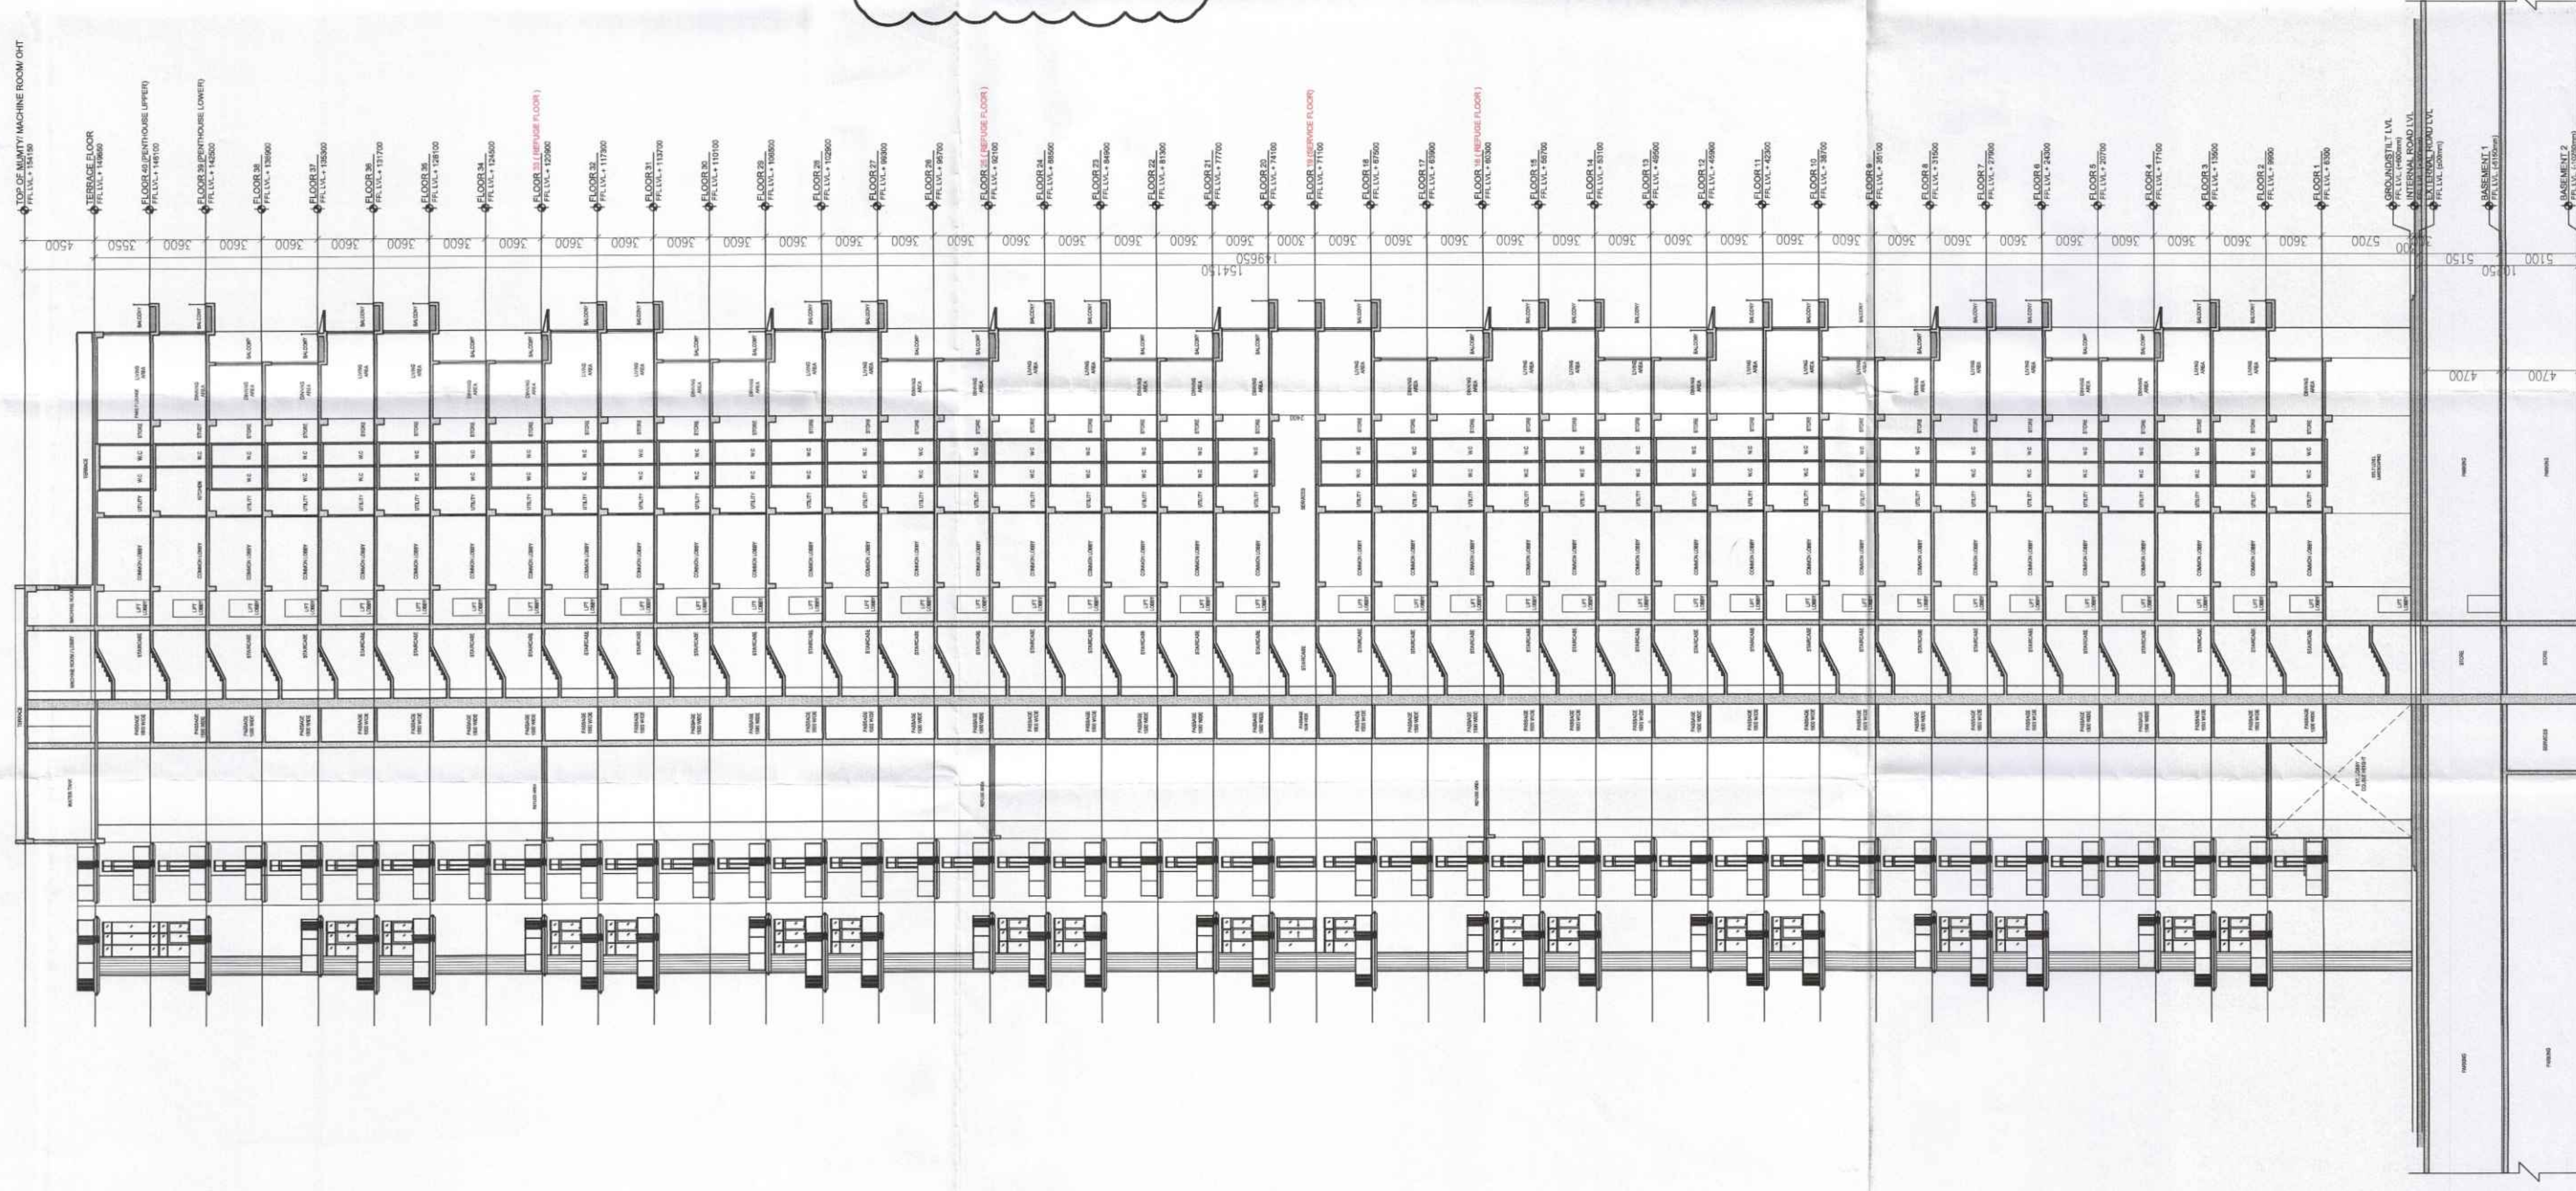

SECTION - A-A (TOWER- A)



SECTION - B-B (TOWER- A)



SECTION



SECTION DEATIL-A

PROJECT NAME :-

TRINITY SKY PALAZZOS

PROJECT :-

**PROPOSED BUILDING PLAN OF GROUP
HOUSING MEASURING 10.84375
ACRES (LICENCE NO. 130 OF 2024
DATED 24.10.2024) IN SECTOR-88B,
GURUGRAM MANESAR URBAN
COMPLEX BEING DEVELOPED BY
FIDATOCITY HOMES PVT. LTD. AND
OTHER'S IN COLLABORATION WITH
FIDATOCITY HOMES PVT. LTD.**

PRINCIPAL ARCHITECTS :-



CONSULTING ARCHITECTS

SACHDEVA CONSULTANTS.

ARCHITECT'S SEAL & SIGNATURE	OWNER'S SEAL & SIGNATURE
---------------------------------	-----------------------------

KUMAR SHANGARI
ARCHITECT
CAB721741

For Flexicity Homes Pvt. Ltd.
A-8
Director/Authorised Signatory

Scale :

Drawing Title:-	Drawing No:-
SECTIONS - A-A, B-B, & Z-Z	30
TOWER - A	