
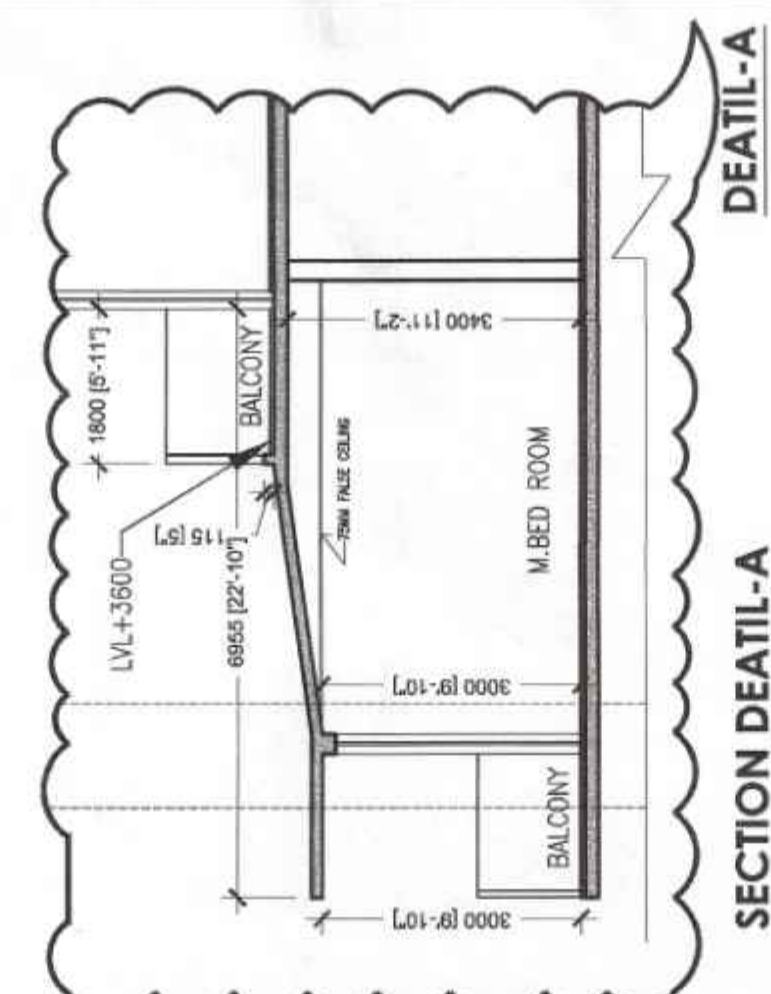
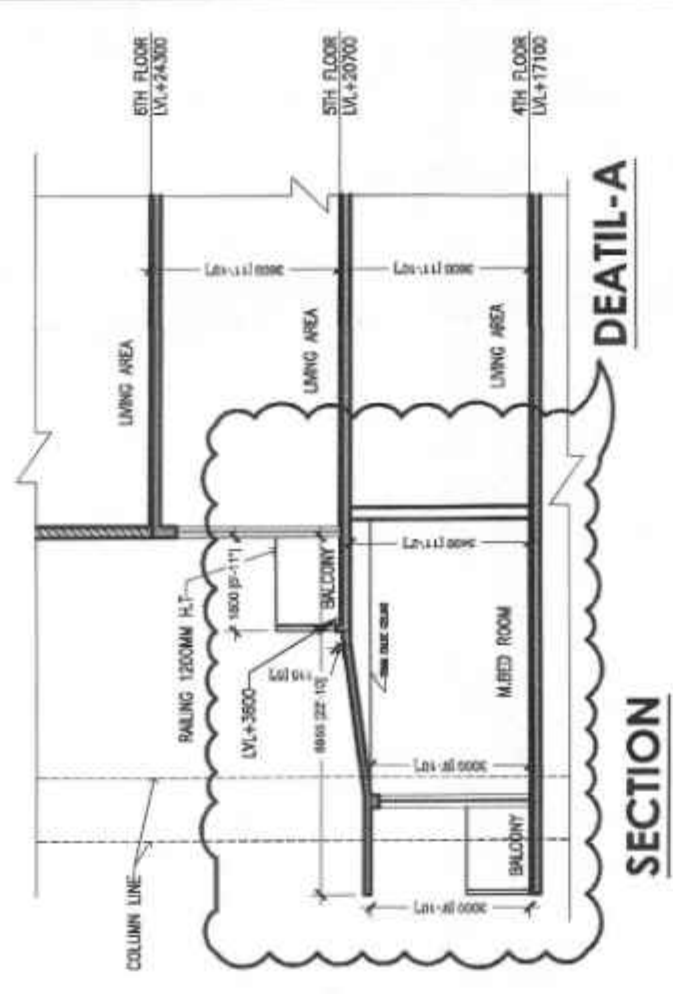
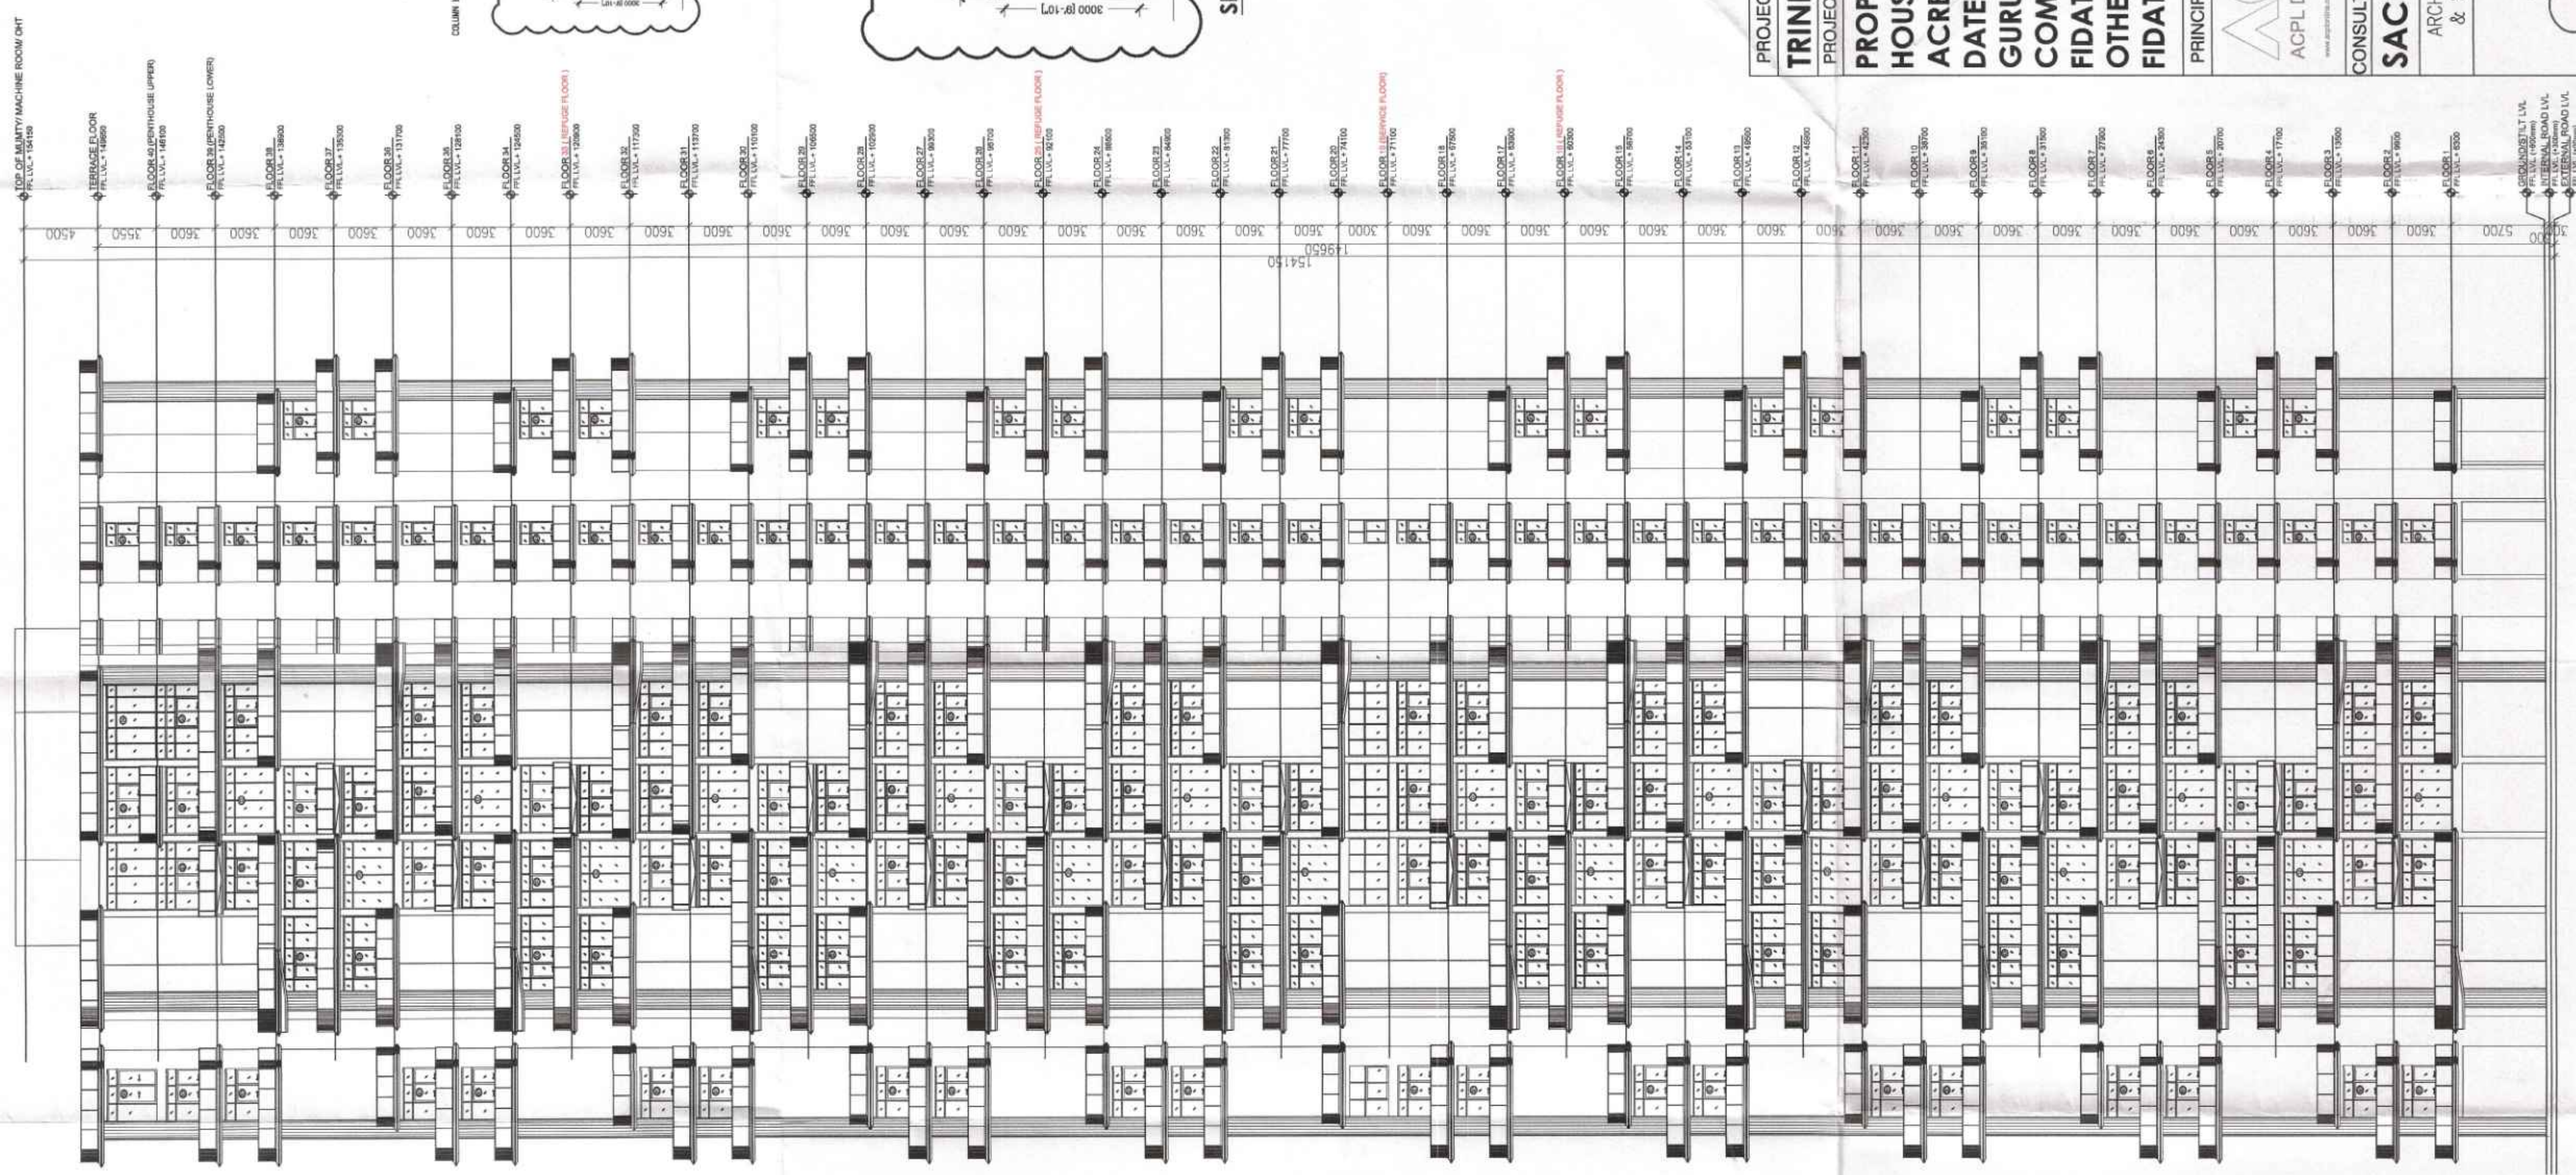


APPROVED BY: 
SACHDEVA CONSULTANTS
B.P.A.C. MEMBER
DATE: 31/01/2025
TO BE SEALED BY: 
DATE: 31/01/2025
Run Along Base
DIA (T)
MEMBER
B.P.A.C.

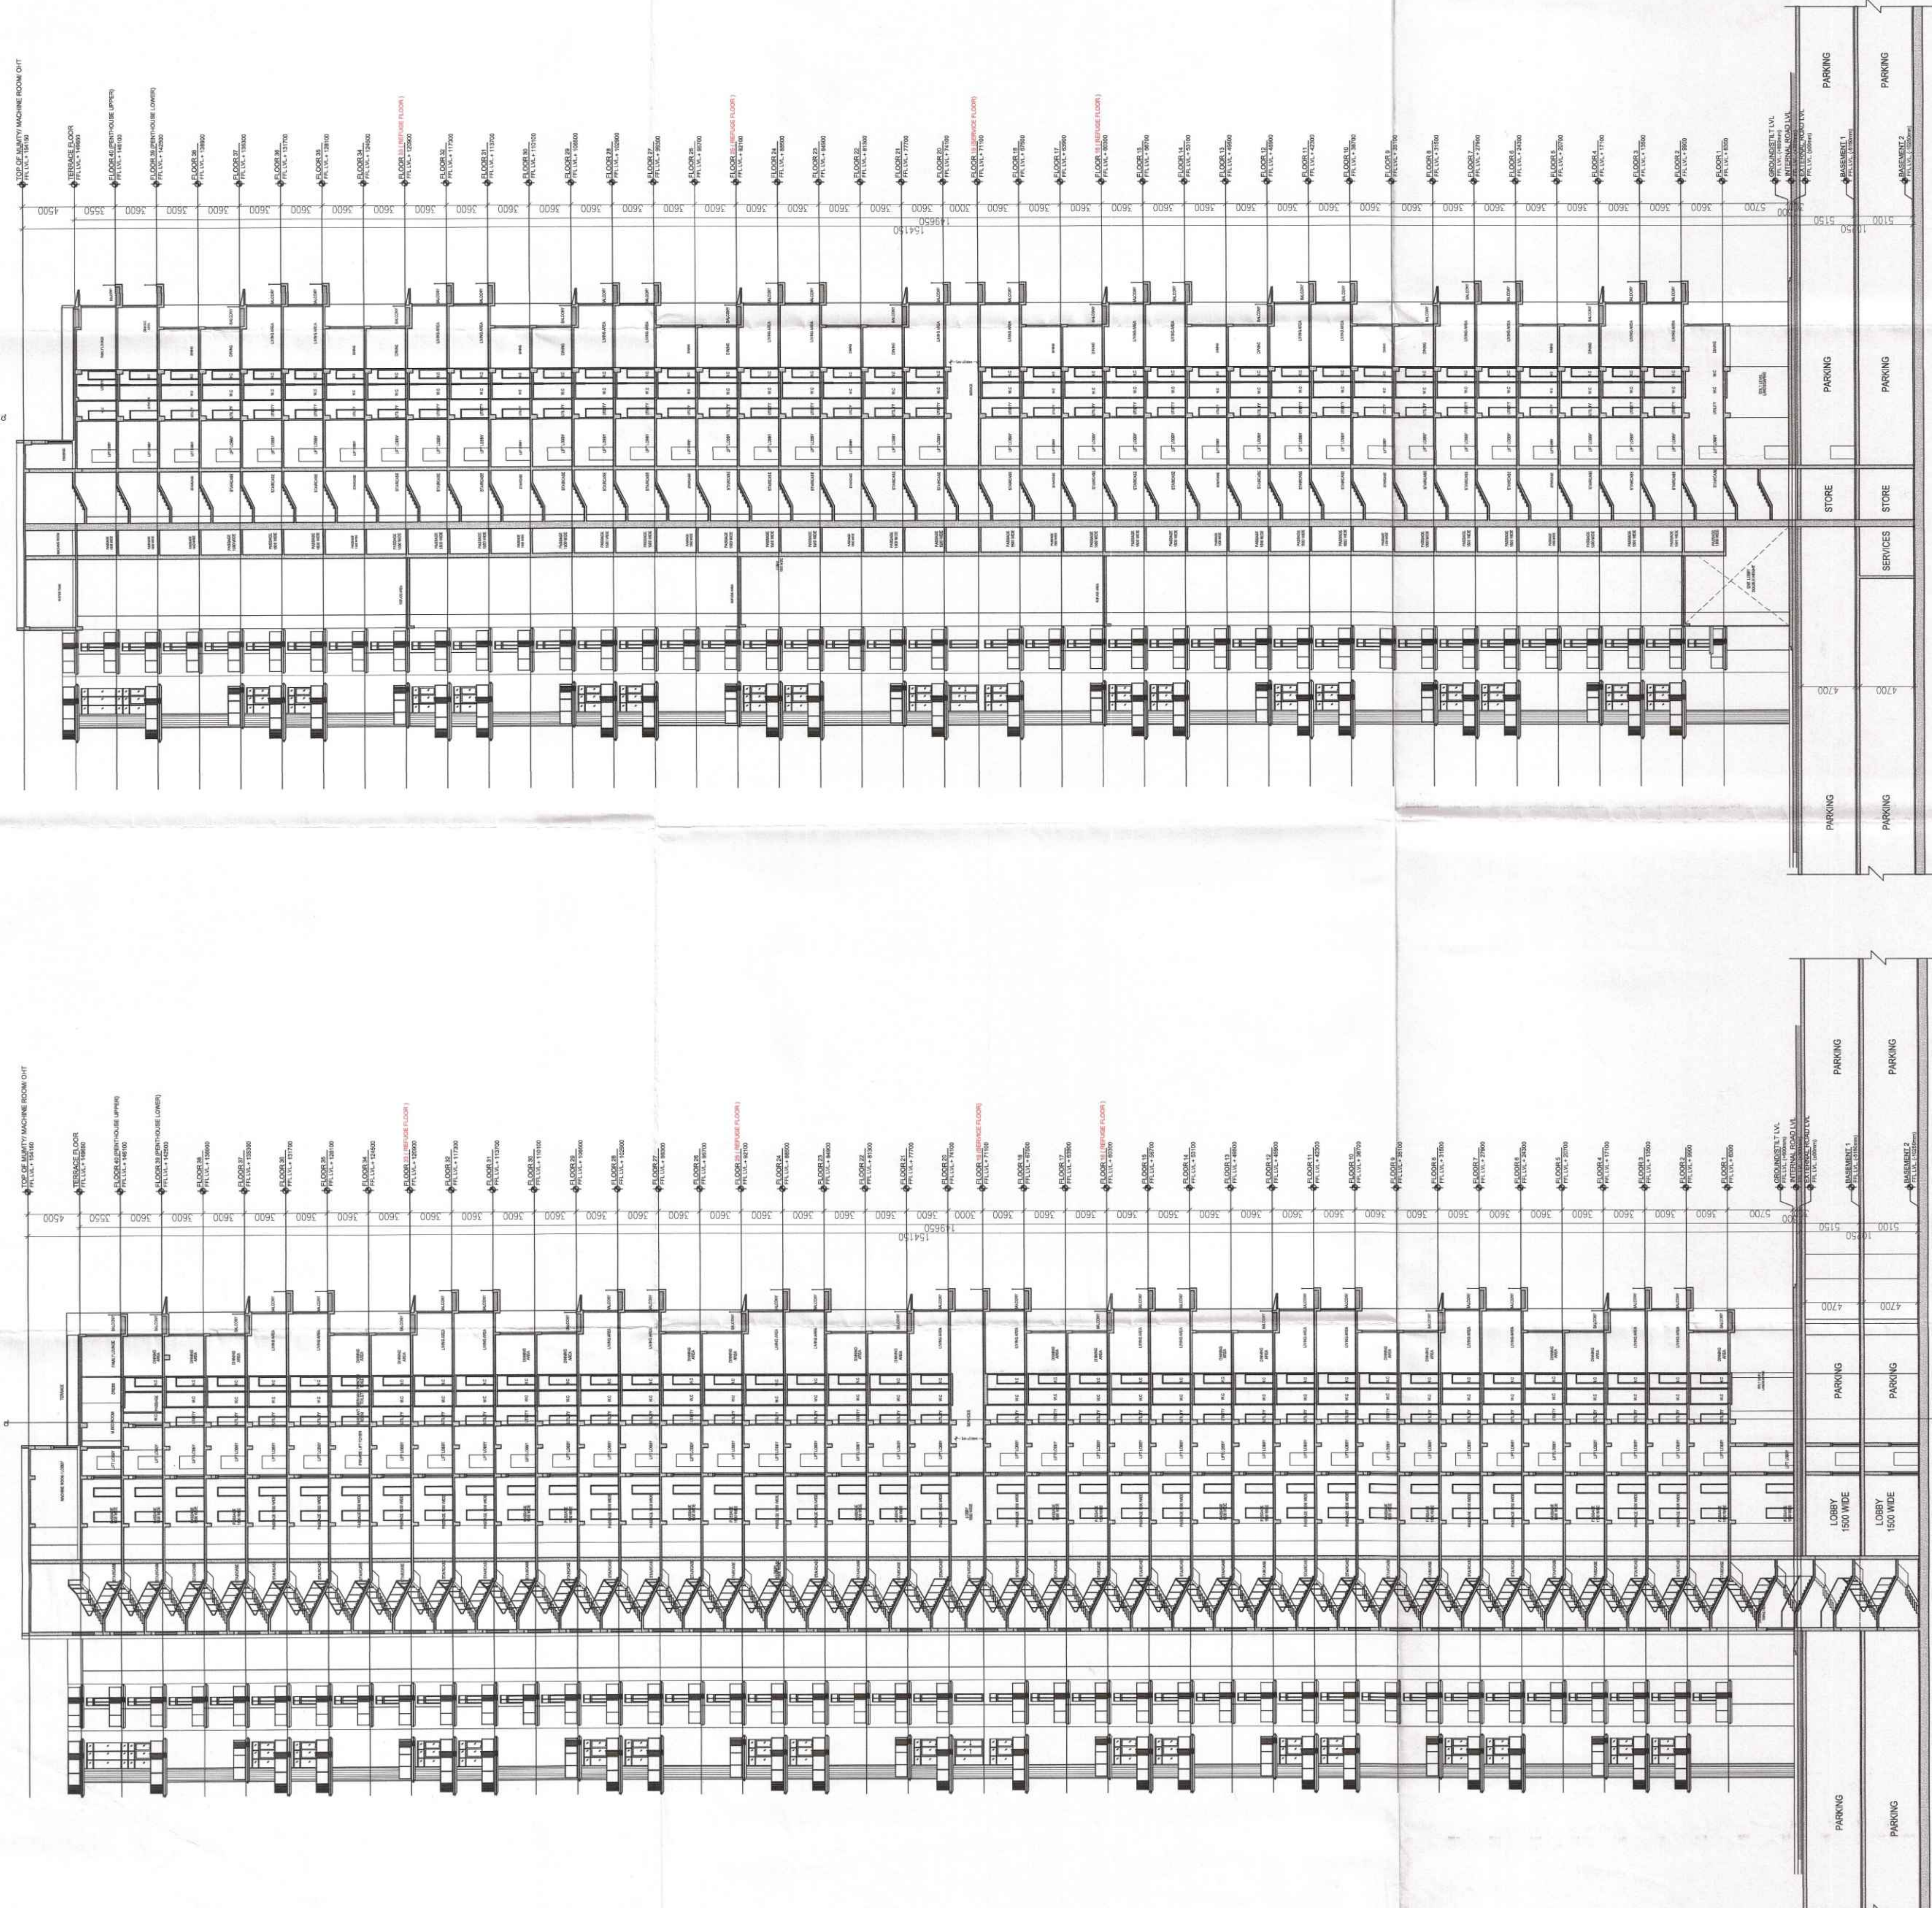

PROJECT NAME :- **TRINITY SKY PALAZZOS**

PROJECT :- **PROPOSED BUILDING PLAN OF GROUP HOUSING MEASURING 10.84375 ACRES (LICENCE NO. 130 OF 2024 DATED 24.10.2024) IN SECTOR-88B, GURUGRAM MANESAR URBAN COMPLEX BEING DEVELOPED BY FIDATOCITY HOMES PVT. LTD. AND OTHER'S IN COLLABORATION WITH FIDATOCITY HOMES PVT. LTD.**

PRINCIPAL ARCHITECTS :- **ACPL**
ACPL Design Ltd
CONSULTING ARCHITECTS
SACHDEVA CONSULTANTS.
ARCHITECT'S SEAL & SIGNATURE
OWNER'S SEAL & SIGNATURE
For Feasibility Homes Pvt. Ltd.
Architect's Signature
Scale : **1 : 250**
Drawing No. :- **32**
SECTIONS - C-C, D-D & TYP.
ELEVATION - TYP. TOWER - C & D