


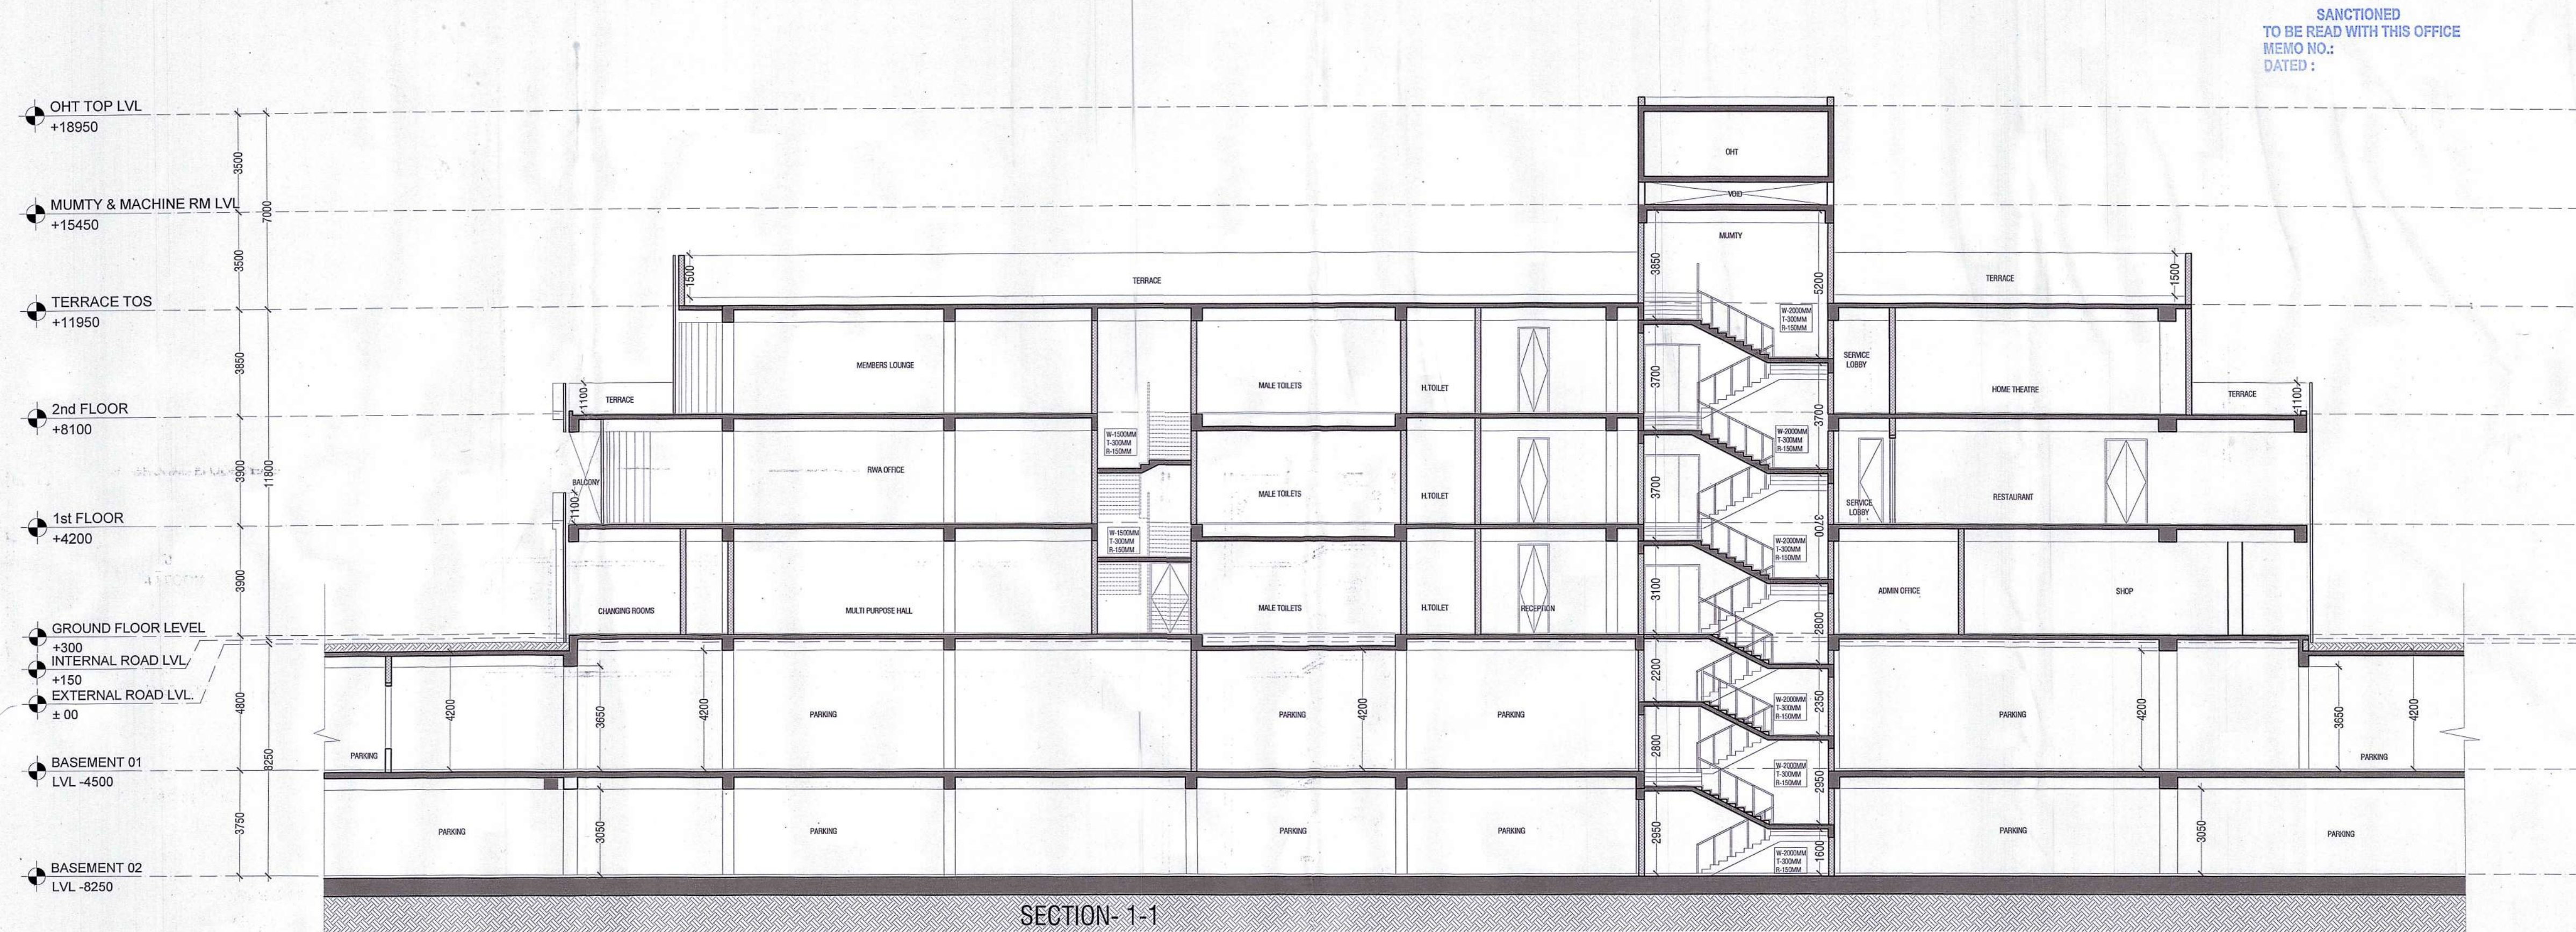

SANCTIONED
TO BE READ WITH THIS OFFICE
MEMO NO.:
DATED :

S.T.P. (HQ)
Member Secretary
B.P.A.C.

S.T.P. (G)
Member
B.P.A.C.

C.T.P. (H.R.)
Chairman
B.P.A.C.

D.T.P. (HQ)

A.T.P. (HQ)


AD

PA

ATP

Ram Avtar Bassi
D(HQ)

DD(T)
MEMBER
BPAC

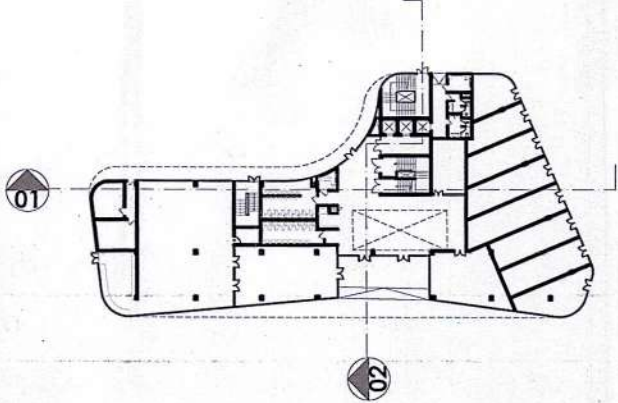

SUBMISSION DRAWING

KEY PLAN

PRINCIPAL ARCHITECT

ACPL

ACPL Design Ltd

ISO 9001:2015

Architecture
Management
Planning

CLIENT

NORTH STAR TOWERS PRIVATE LIMITED

77, SS House, Bhagwan Mahaveer Marg, Sector 44, Gurugram, Haryana 122003

PROJECT

PROPOSED BUILDING PLAN OF MIXED LAND USE COLONY UNDER
TOD POLICY (96% RESIDENTIAL AND 4% COMMERCIAL) FOR AN
AREA MEASURING 6.4166 ACRES (LICENCE NO. 265 OF 2023
DATED 19/12/2023) IN THE REVENUE ESTATE OF VILLAGE BADHA
& NAWADA FATEHPUR, SECTOR-90, GURUGRAM, BEING
DEVELOPED BY NORTH STAR TOWERS PRIVATE LIMITED.

For North Star Towers Pvt. Ltd.

Authorised Signatory

OWNER/AUTH. SIGNATURE

ARCHITECT'S SIGNATURE

KULMEET SHANGARI
ARCHITECT
CA/9721741

DRAWING TITLE

COMMERCIAL BUILDING (CLUB & SHOPPING)
SECTION 1-1 & 2-2

DRAWING NO. A-20

SCALE: 1:100

