


Checked and found ok for the health
(Internal) Services only subject to comments in
in forwarding letter to 16/03/2023. 20/04/2023

Supervising Engineer (H/O)
ACPL

Sanctioned
10/03/2023
10/03/2023
10/03/2023

Sanctioned
10/03/2023
10/03/2023
10/03/2023

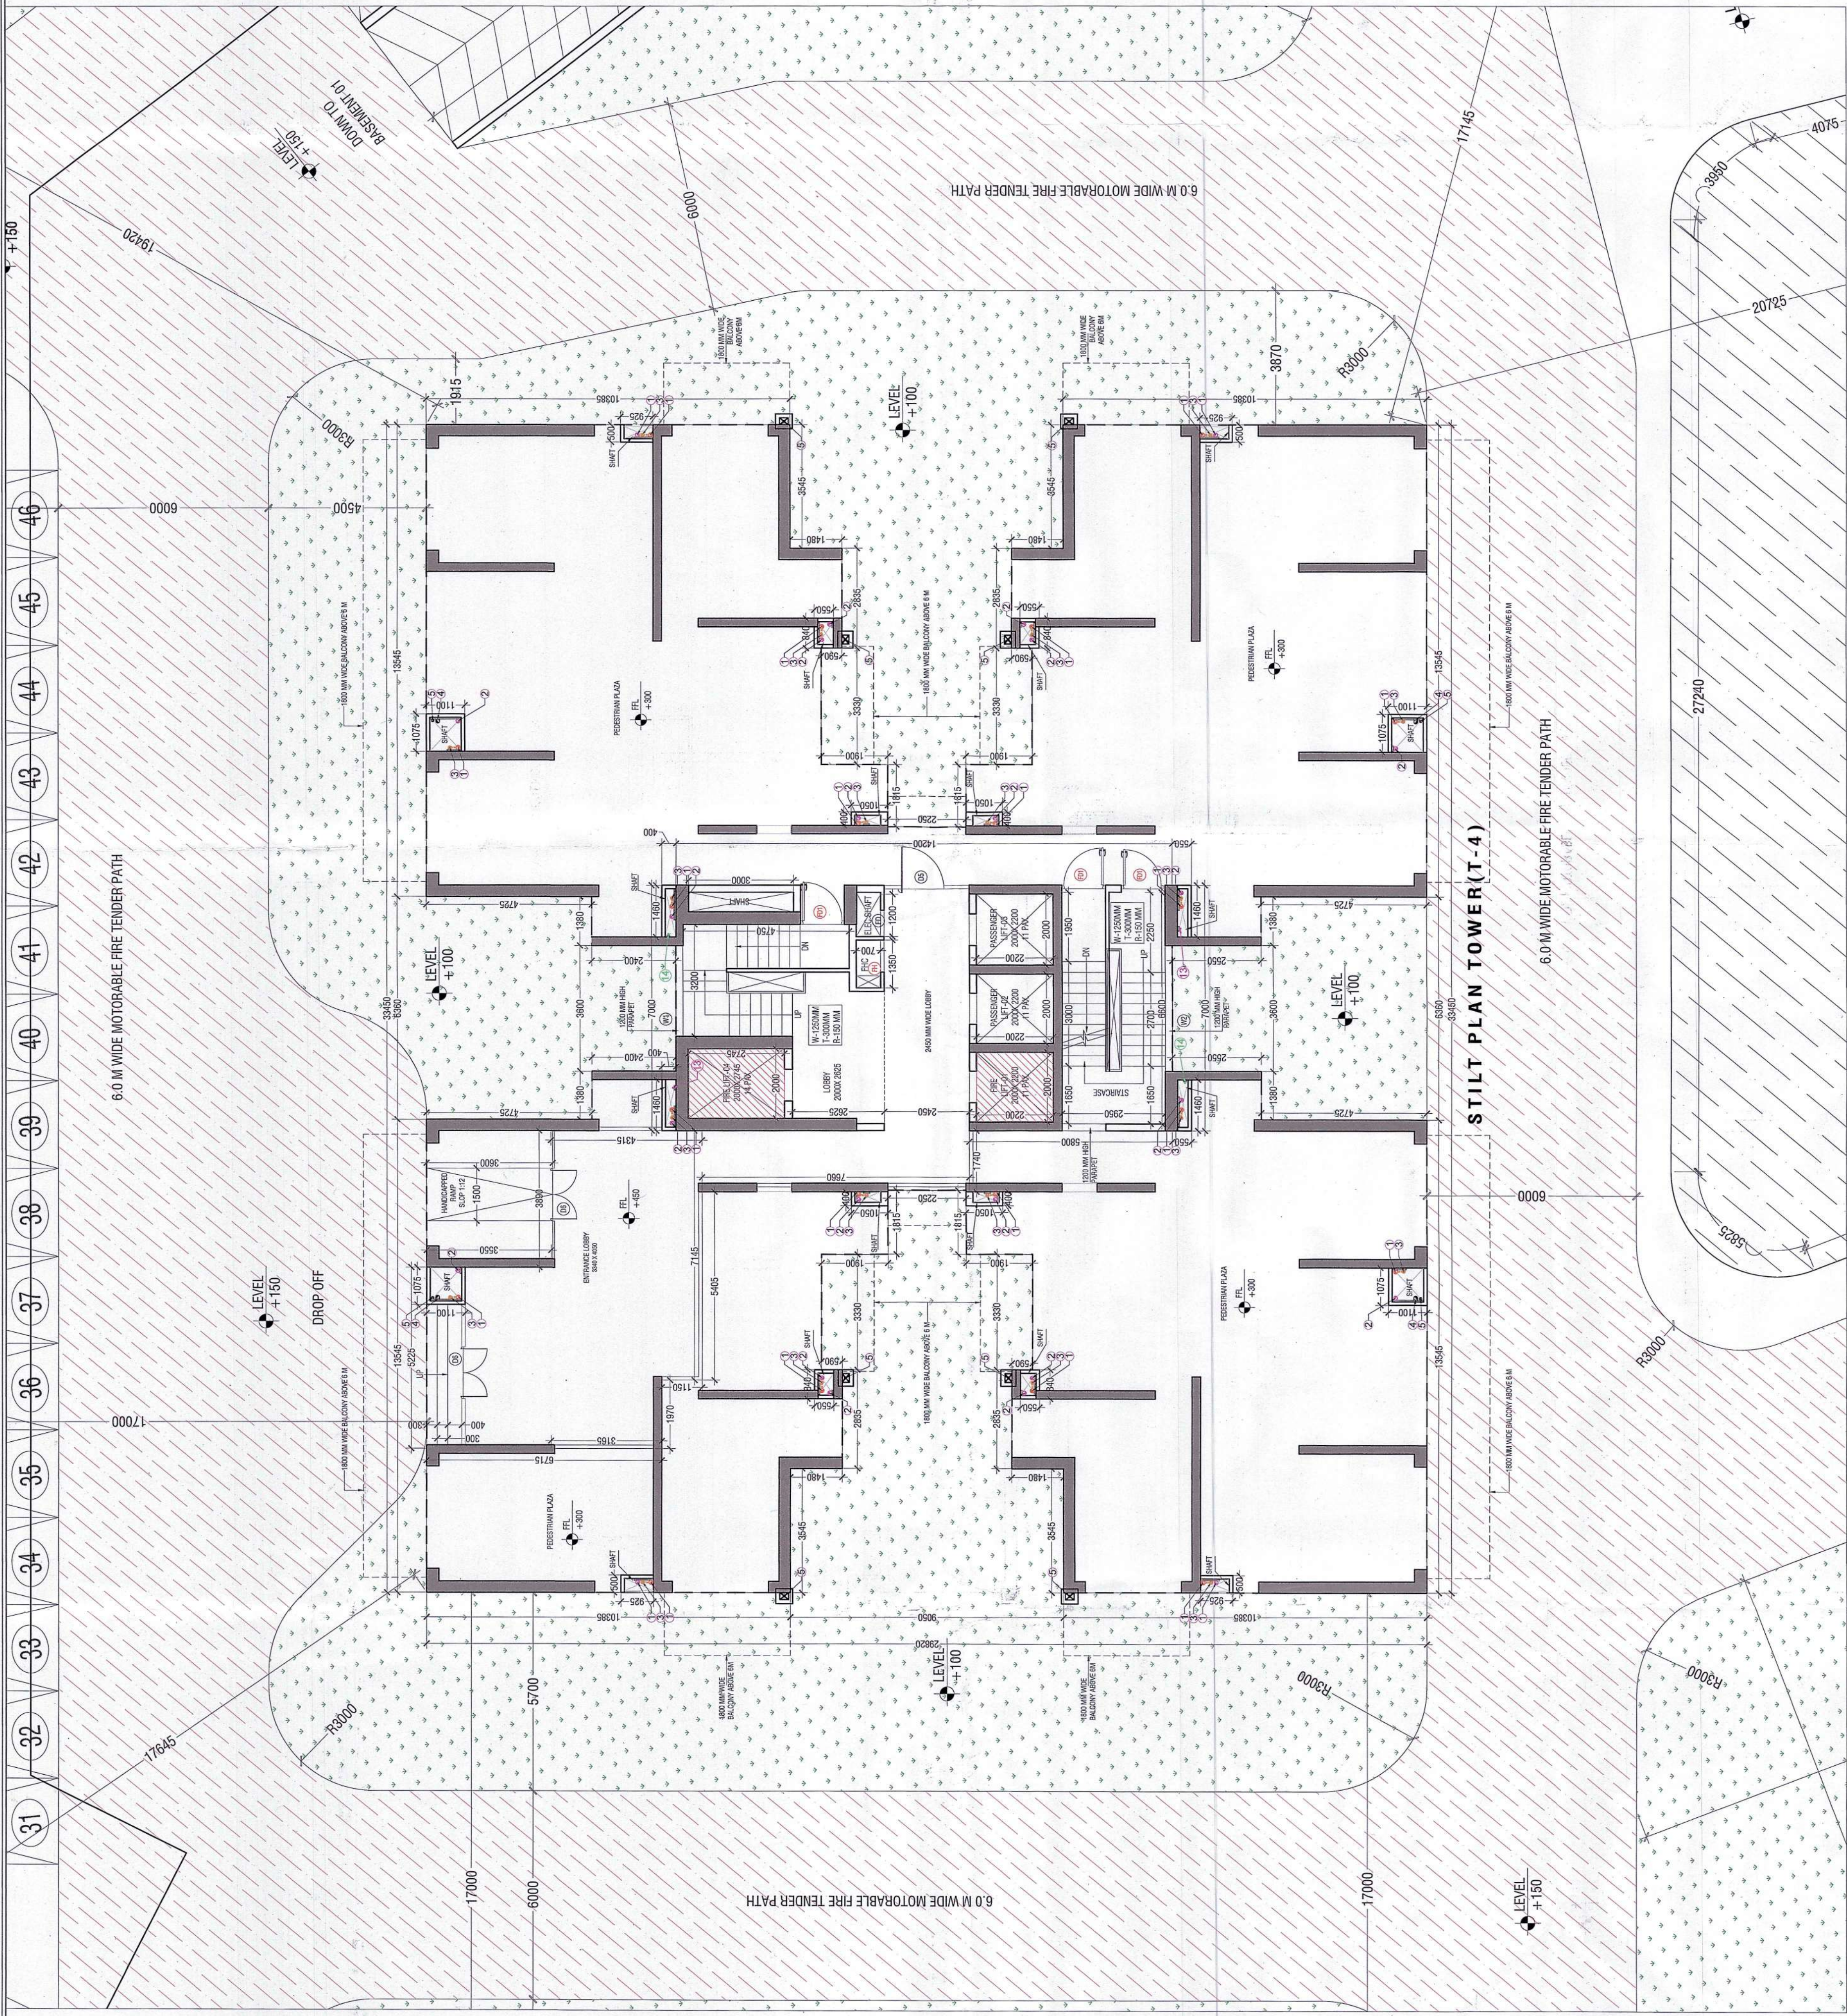

TYPICAL TOWERS AREA DETAILS			
FLOORS	AREA IN SQ.M	AREA IN SQ.M	AREA IN SQ.M
STILT FLOOR	183,842	597,118	747,160
1ST FLOOR	680,888	65,172	747,160
2ND FLOOR	680,888	65,172	747,160
GROUND COVERAGE AREA CALCULATIONS			
S. No.	DESCRIPTION	WIDTH	LENGTH
1	A1	10.385	4
2	A2	2.500	2

STILT FLOOR AREA CALCULATIONS				AREA IN SQ.MT
S. No.	DESCRIPTION	WIDTH	LENGTH	NOS.
1	A1	10.385	4	31.815
2	A2	2.500	2	13.228
3	S3	7.740	7.660	1
4	S4	1.450	0.550	2
5	S5	1.450	0.550	2
6	S6	1.450	0.550	2
7	S7	0.840	0.550	4
8	S8	0.500	0.925	4
9	S9	1.075	1.100	3
10	S10	1.970	1.165	1
11	S11	3.550	3.550	1
TOTAL ADDITION FAR AREA (A) =				180.042