


Note :-

1. BUILDING HAS AUTOMATIC SPRINKLER SYSTEM WHEREVER REQUIRED BY NBC.
2. BUILDING WILL BE DESIGNED (STRUCTURES) AS PER RELEVANT IS CODES FOR EARTHQUAKE RESISTANCE.
3. ALL TOILET & KITCHEN HAVE PERMANENT VENTILATION /EXHAUST
4. ALL BUILDING IS MECHANICALLY LIGHTED AND VENTILATED WITH 100% POWER BACKUP.

Project

Proposed building plan of Group Housing Colony an area measuring 12.05 acres (Licence no.123 of 2014 dated 22.08.2014) Under TOD policy dated 09.02.2016 in Sector-102, Gurgaon Mansarovar urban complex being developed by "Countrywide Promoters Private Limited (An amalgamated with M/S BPTP Limited) Vide NCLT Chandigarh Order Dated 20th September 2024."

Design Architect

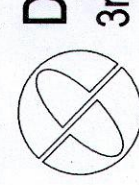
 **DPA CONSULTANTS PVT LTD**
3rd FLOOR, L&T BUILDING, #38, CUBBON ROAD TASKER TOWN, SHIVAJI NAGAR BENGALURU - 560001
TEL: 23535098 FAX: 23435312

Client

"Countrywide Promoters Private Limited (An amalgamated with M/S BPTP Limited) Vide NCLT Chandigarh Order Dated 20th September 2024."
OT-14, 3rd floor, Next Door,
Parkland Sector-76,
Faridabad-121004
Associate Architect

RISIMIS ARCHITECTS

RMS ARCHITECTS PVT. LTD.
69, Nera Ninos Bhawan Kunj (Behind D2), Vasant Kunj, New Delhi-110070.
Tel: 011-26898616, 26898617
www.rsimis-arch.com

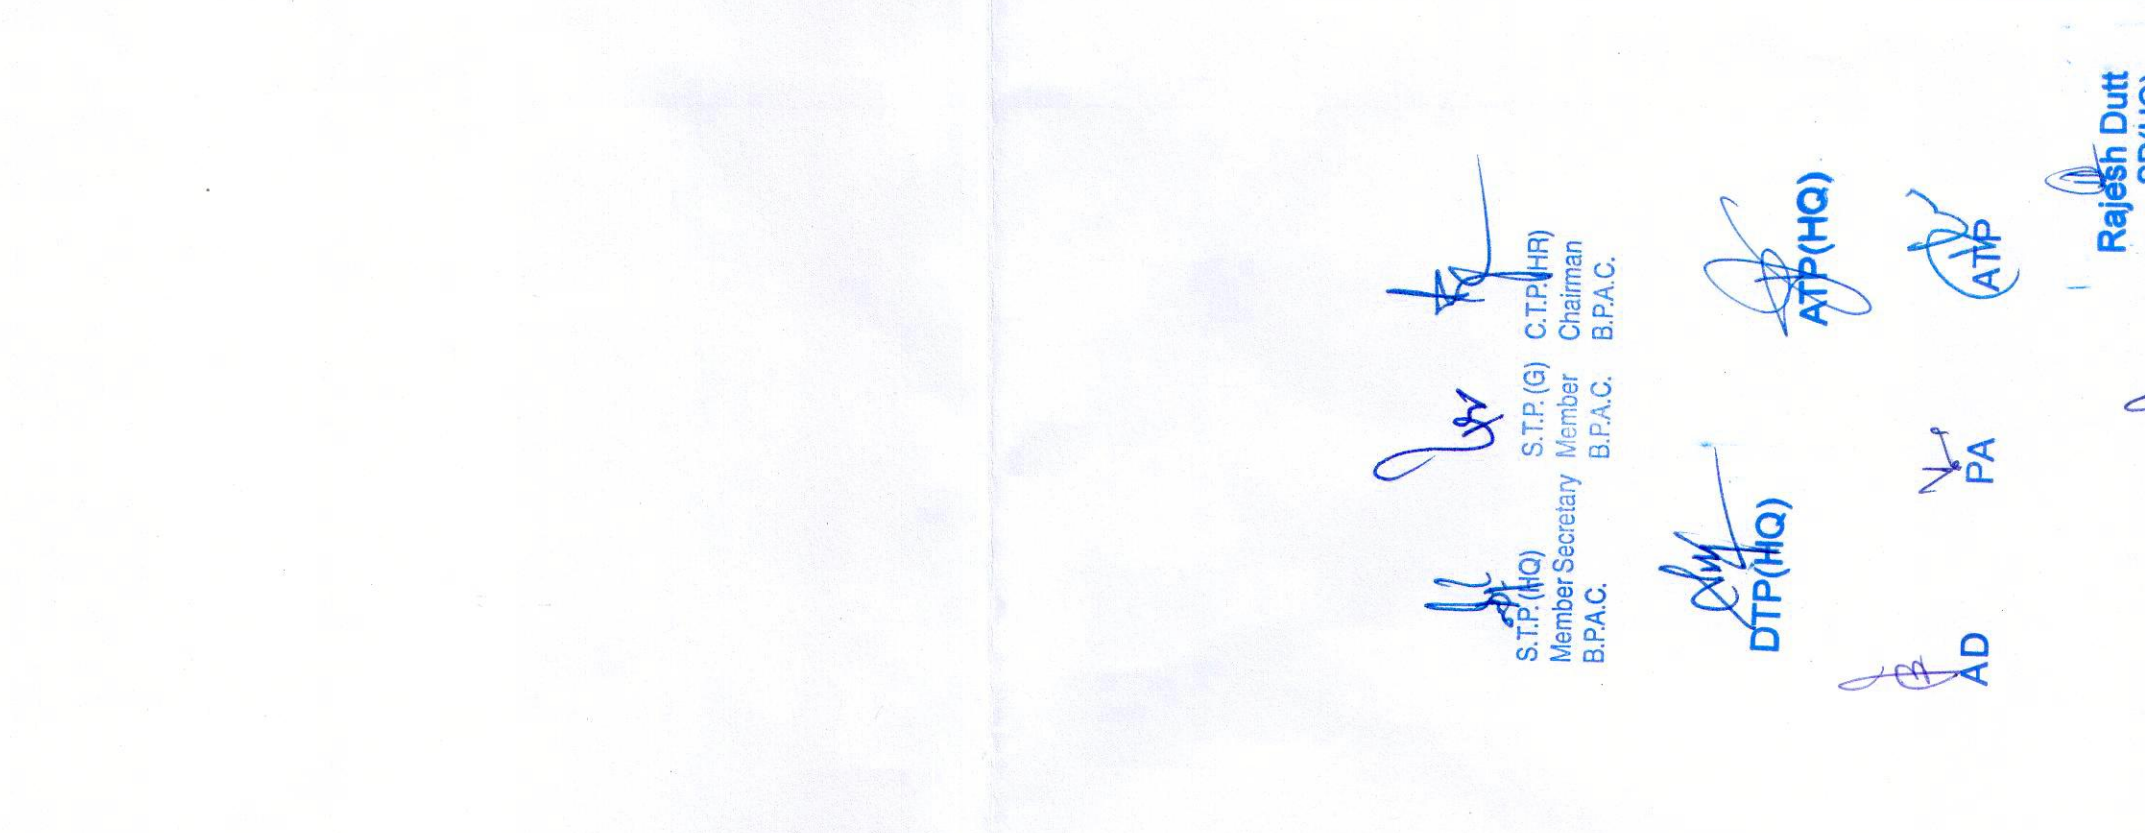

ARCHITECT'S SEAL & SIGNATURE




ARCHITECT'S SEAL & SIGNATURE




OCTOBER-2024 Scale : 1:100 Drawing No.:- PS-06 SECTIONAL & 02 PRIMARY & NURSERY BUILDING

Drawing Title:-

1-04122024

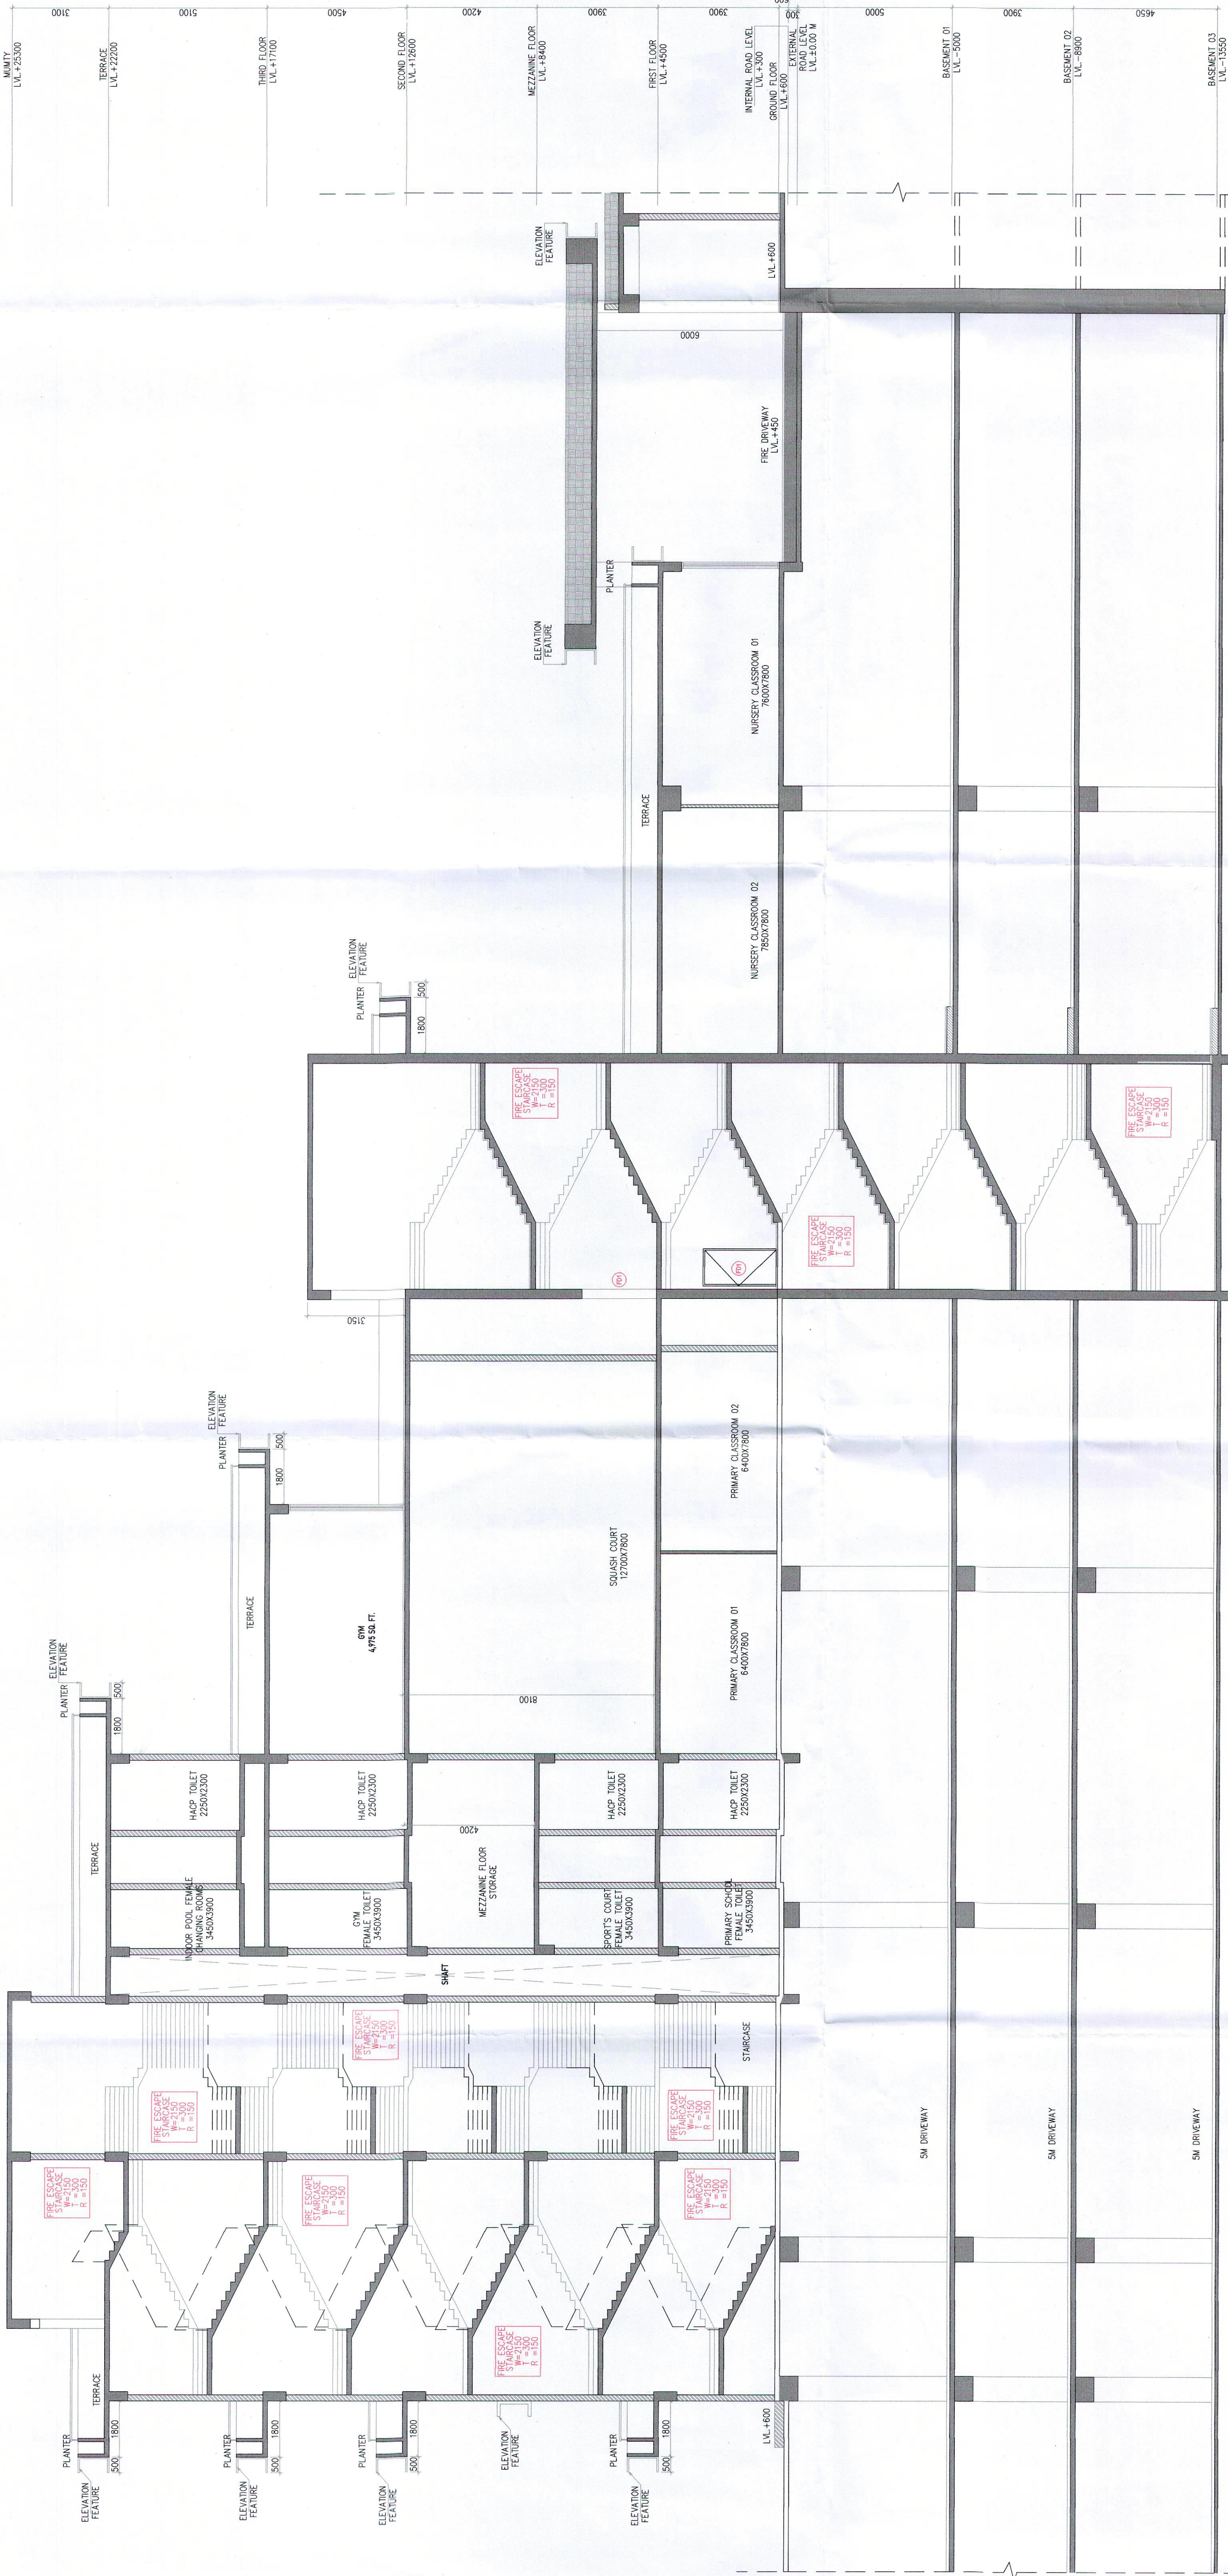

SECTION-02

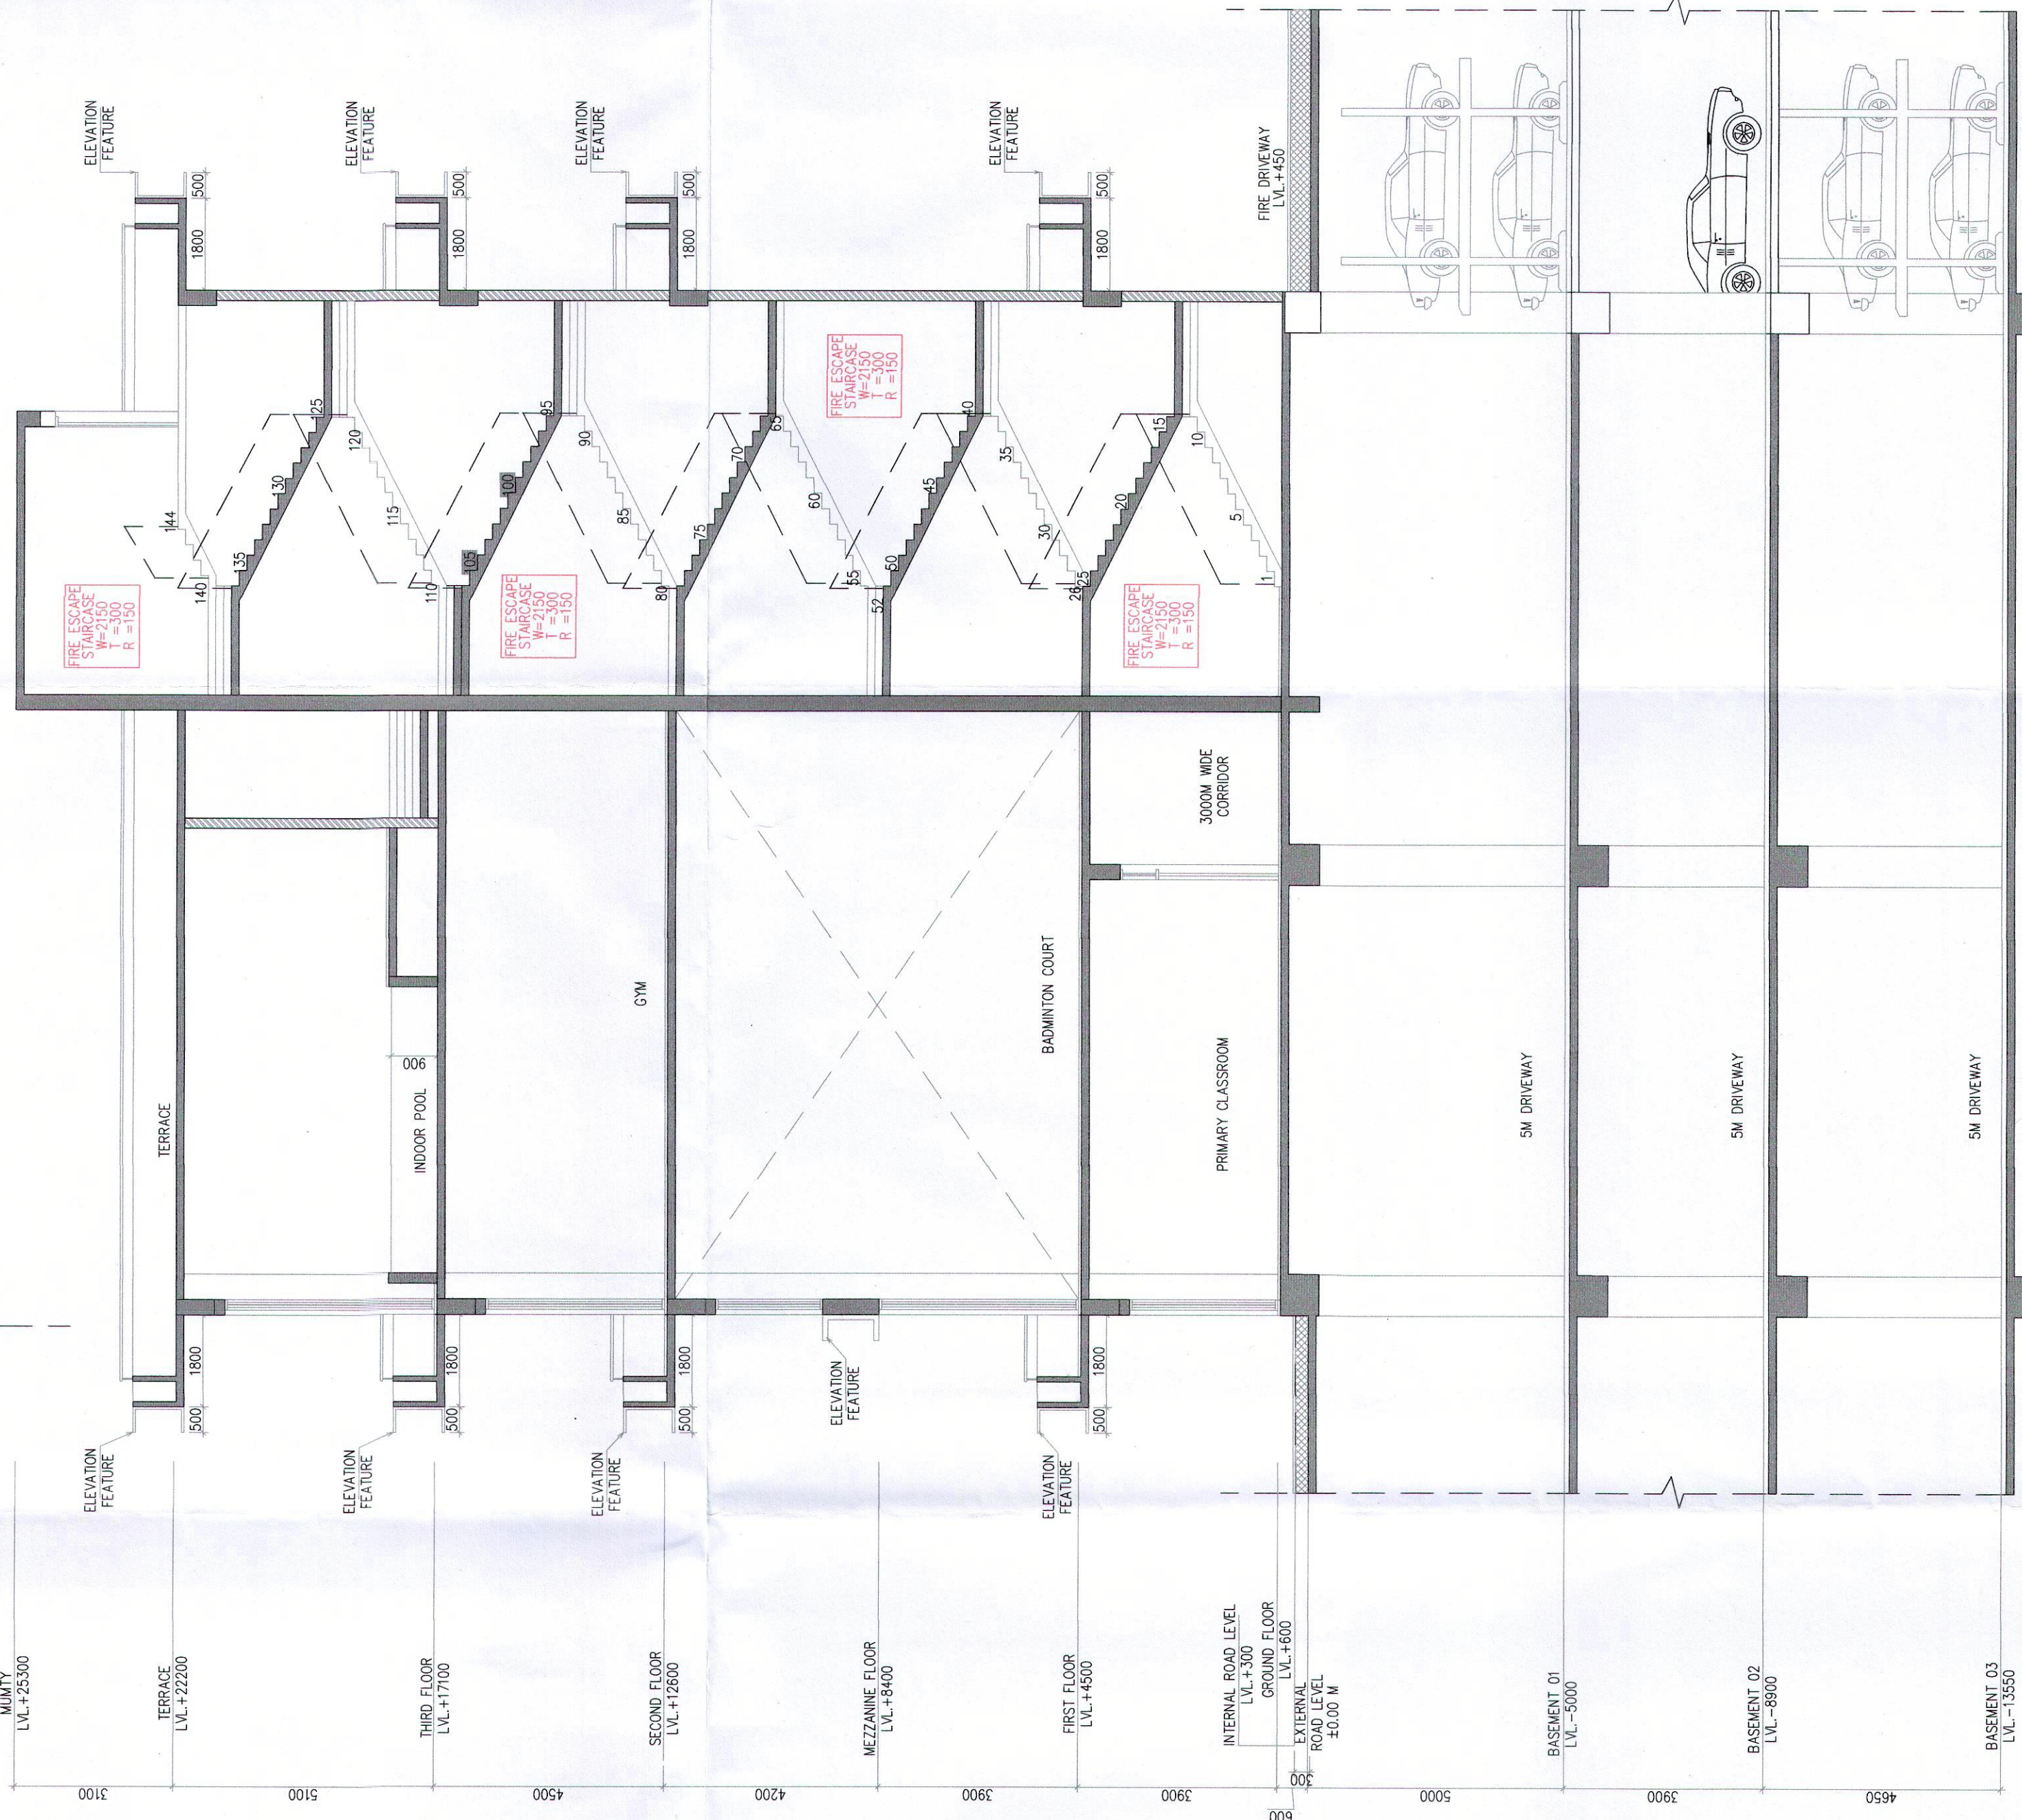

SECTION-01

SCALE: 1:100
DATE: 09.01.2025