


Note :-

1. BUILDING HAS AUTOMATIC SPRINKLER SYSTEM WHEREVER REQUIRED BY NBC.
2. BUILDING WILL BE DESIGNED (STRUCTURES) AS PER RELEVANT IS CODES FOR EARTH QUAKE RESISTANCE.
3. ALL TOILET & KITCHEN HAVE PERMANENT VENTILATION / EXHAUST
4. ALL BUILDINGS ARE NATURALLY VENTILATED AND WHERE EVER REQUIRED MECHANICAL VENTILATION IS PROPOSED WITH 100% POWER BACKUP.


KEY PLAN

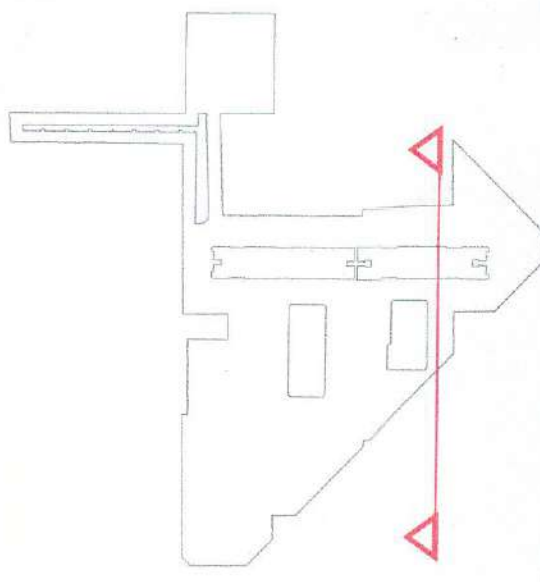

Project

The project is being developed by "Countrywide Promoters Private Limited (An amalgamated with M/S BPTP Limited Vide NCLT Chandigarh Order Dated 20th September 2024.)"


Design Architect

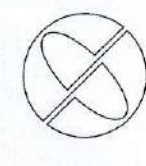

DPA CONSULTANTS PVT LTD
3rd FLOOR, L&T BUILDING, #38, CUBBON ROAD, TASKER TOWN, SHIVAJI NAGAR, BENGALURU - 560001
TEL: 23355099 FAX: 23435312

Client

"Countrywide Promoters Private Limited (An amalgamated with M/S BPTP Limited Vide NCLT Chandigarh Order Dated 20th September 2024.)"
OT-14, 3rd floor, Next Door,
Parkland Sector-76,
Faridabad-121004
Associate Architect

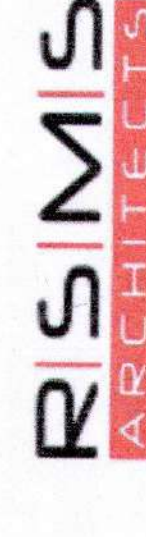

RISIMIS ARCHITECTS
RMS ARCHITECTS PVT. LTD.
69, Nora Niwas, Bhowani Kunj
(Behind D2, Vasant Kunj),
New Delhi-110070.
Tel: 011-26898616, 26898617
www.rsimis-arch.com

Signature of Architect
Rajesh Dutt
BPAAC, BPAC

Signature of Architect
ADP
ADP

Signature of Architect
ADP
ADP

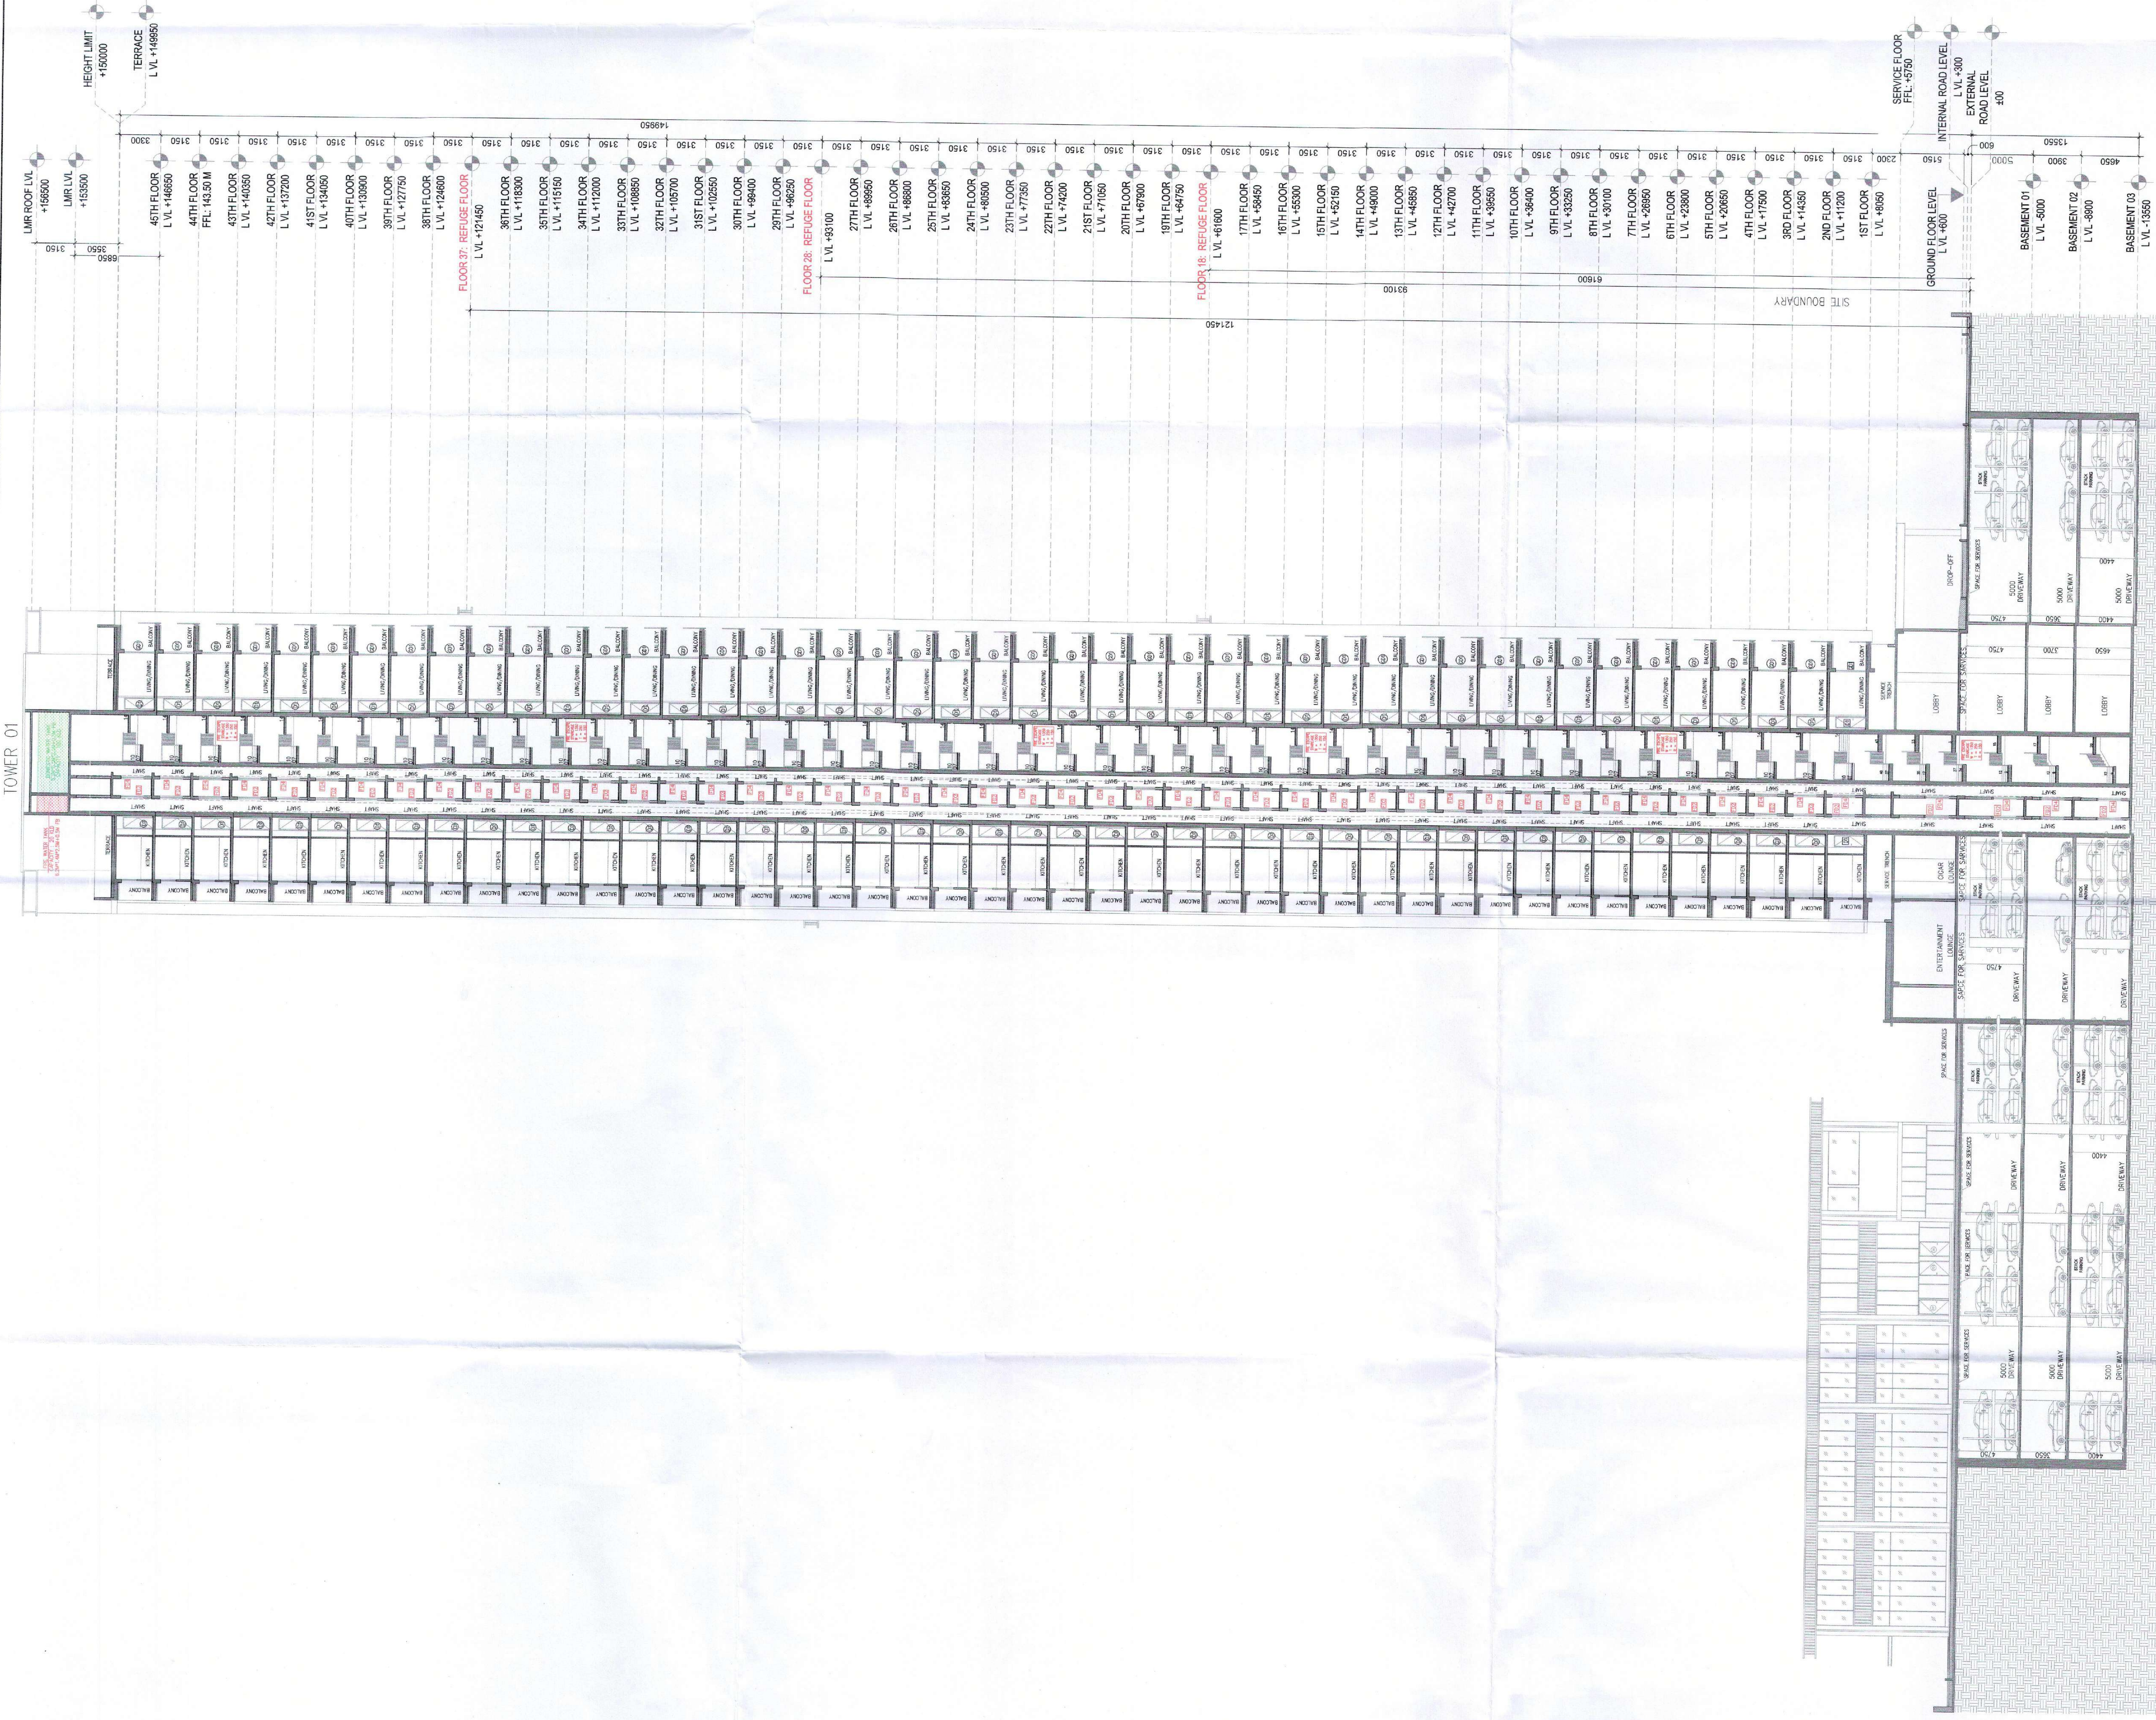

TO BE REAPPROVED BY THE OFFICE
DATED: 08.01.2025