
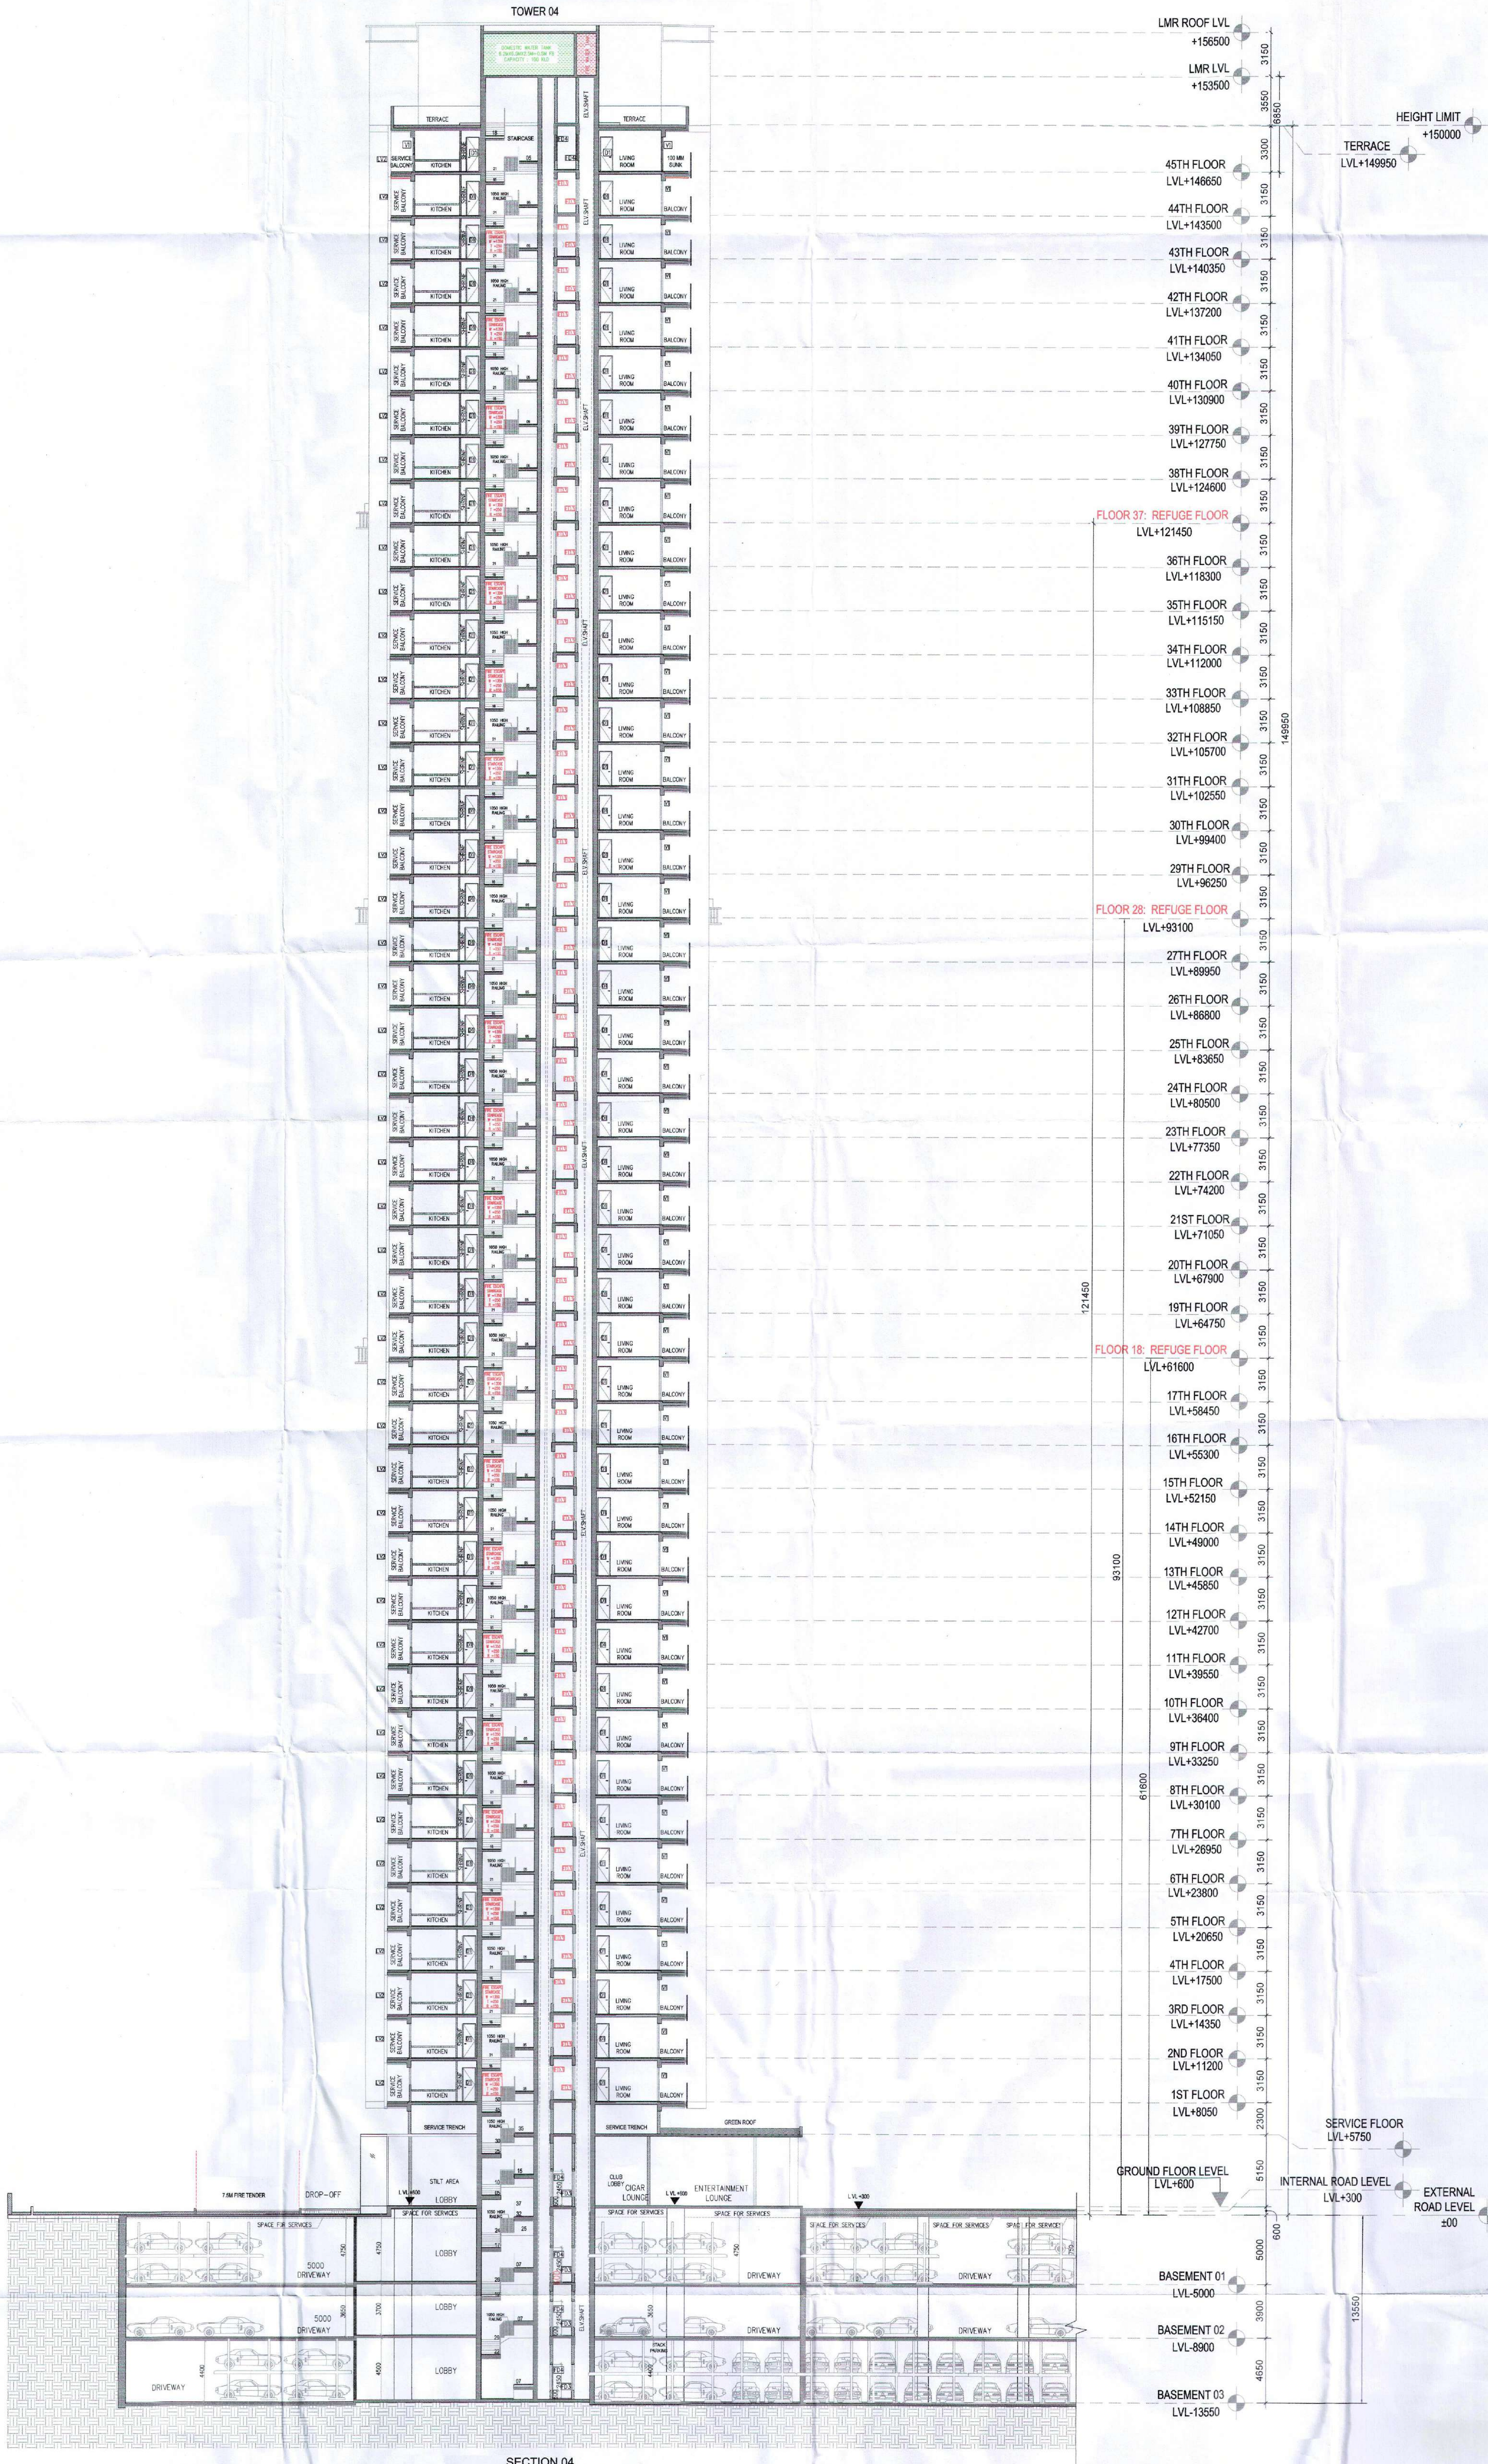


Note :-

1. BUILDING HAS AUTOMATIC SPRINKLER SYSTEM WHEREVER REQUIRED BY NBC.
2. BUILDING WILL BE DESIGNED (STRUCTURES) AS PER RELEVANT IS CODES FOR EARTH QUAKE RESISTANCE.
3. ALL TOILET & KITCHEN HAVE PERMANENT VENTILATION /EXHAUST
4. ALL BUILDINGS ARE NATURALLY VENTILATED AND WHERE EVER REQUIRED MECHANICAL VENTILATION IS PROPOSED WITH 100% POWER BACKUP.

KEY PLAN

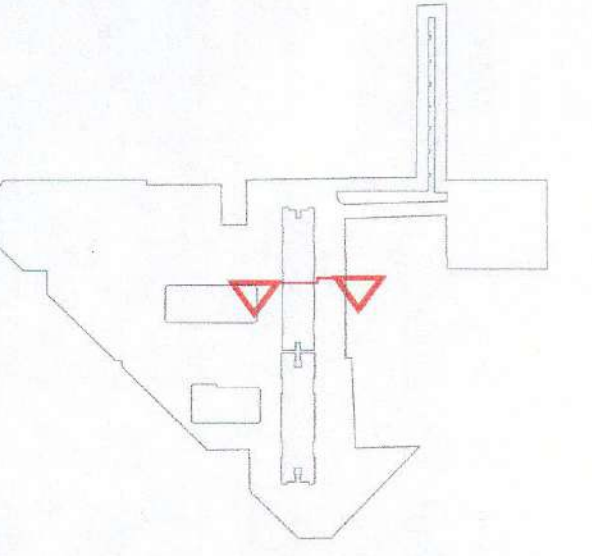

Project

Proposed building plan of Group Housing Colony an area measuring 12.05 acres (Licence no.123 of 2014 dated 22.08.2014) Under TOD policy dated 09.02.2016 in Sector-102, Gurugram Manesar urban complex being developed by "Countrywide Promoters Private Limited (Amalgamated with M/S BPTP Limited Vide NCLT Chandigarh Order Dated 20th September 2024.)"

Design Architect

DPA CONSULTANTS PVT LTD
3rd FLOOR, L&T BUILDING, #38, CUBBON ROAD, TASKER TOWN, SHIVAJI NAGAR BENGALURU - 560001
TEL: 23535099 FAX: 23435312

Client

"Countrywide Promoters Private Limited (Amalgamated with M/S BPTP Limited Vide NCLT Chandigarh Order Dated 20th September 2024.)"
OT-14, 3rd floor, Next Door, Parkland, Sector-76, Faridabad-121004

Associate Architect

RISMS ARCHITECTS

RSMS ARCHITECTS PVT. LTD.
69, Nara Niwas Bhawani Kunj (Behind D2), Vasant Kunj, New Delhi-110070.
Tel.: 011-26898616, 26898617
www.rsms-arch.com

S.T.P. (H) Member Secretary B.P.A.C.
S.T.P. (S) Member B.P.A.C.
C.T.P. (H) Chairman B.P.A.C.

DTP (H) ATP (H) Rajesh Dutt SD(HQ)

AD PA ATP

ARCHITECT'S SEAL & SIGNATURE
OWNER'S SEAL & SIGNATURE

OCTOBER-2024
Scale : 1:200
Drawing Title:-
SECTION 04 TOWER-4
Drawing No:-
SE-04

1-04122024