


Note :-

1. BUILDING HAS AUTOMATIC SPRINKLER SYSTEM WHEREVER REQUIRED BY NBC.
2. BUILDING WILL BE DESIGNED (STRUCTURES) AS PER RELEVANT IS CODES FOR EARTH QUAKE RESISTANCE.
3. ALL TOILET & KITCHEN HAVE PERMANENT VENTILATION /EXHAUST
4. ALL BUILDINGS ARE NATURALLY VENTILATED AND WHERE EVER REQUIRED MECHANICAL VENTILATION IS PROPOSED WITH 100% POWER BACKUP.

KEY PLAN

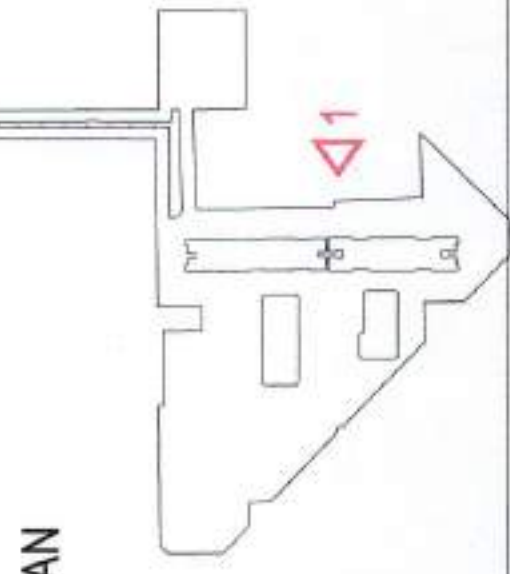

Project

Proposed building plan of Group Housing Colony an area measuring 12.06 acres (Licence no.123 of 2014 dated 22.08.2014) Under TOD policy dated 09.02.2016 in Sector-102, Gurgaon Manesar urban complex, being developed by "Countrywide Promoters Private Limited (An amalgamated with MS BPTP Limited vide NCLT Chandigarh Order Dated 20th September 2024.)"

Design Architect

DPA CONSULTANTS PVT LTD
3rd FLOOR 1ST BUILDING #38, CUBBON
ROAD TASKER TOWN SHIVAJI NAGAR
BANGALURU - 560001
TEL:23550989 FAX:23433312

Client

"Countrywide Promoters Private Limited
(Amalgamated with MS BPTP Limited
vide NCLT Chandigarh Order Dated 20th
September 2024.)"
OT-14, 3rd floor, Next Door,
Parkland Sector-76,
Faridabad-121004


ASSOCIATE ARCHITECT

RISMS
ARCHITECTS
RSMS ARCHITECTS PVT. LTD.
69,Nara News Bhawan Kunj
(Behind D2), Vasant Kunj,
New Delhi-110070.
Tel.-011-26898616,26898617
www.rsms-arch.com

[Signatures and stamps of project team members]

OWNER'S SEAL & SIGNATURE
ARCHITECT'S SEAL & SIGNATURE
DATE: 09.01.2025

Scale : 1:200
Drawing Title:-
TOWER-12345
Drawing No:-
EL-01
1-04/2024

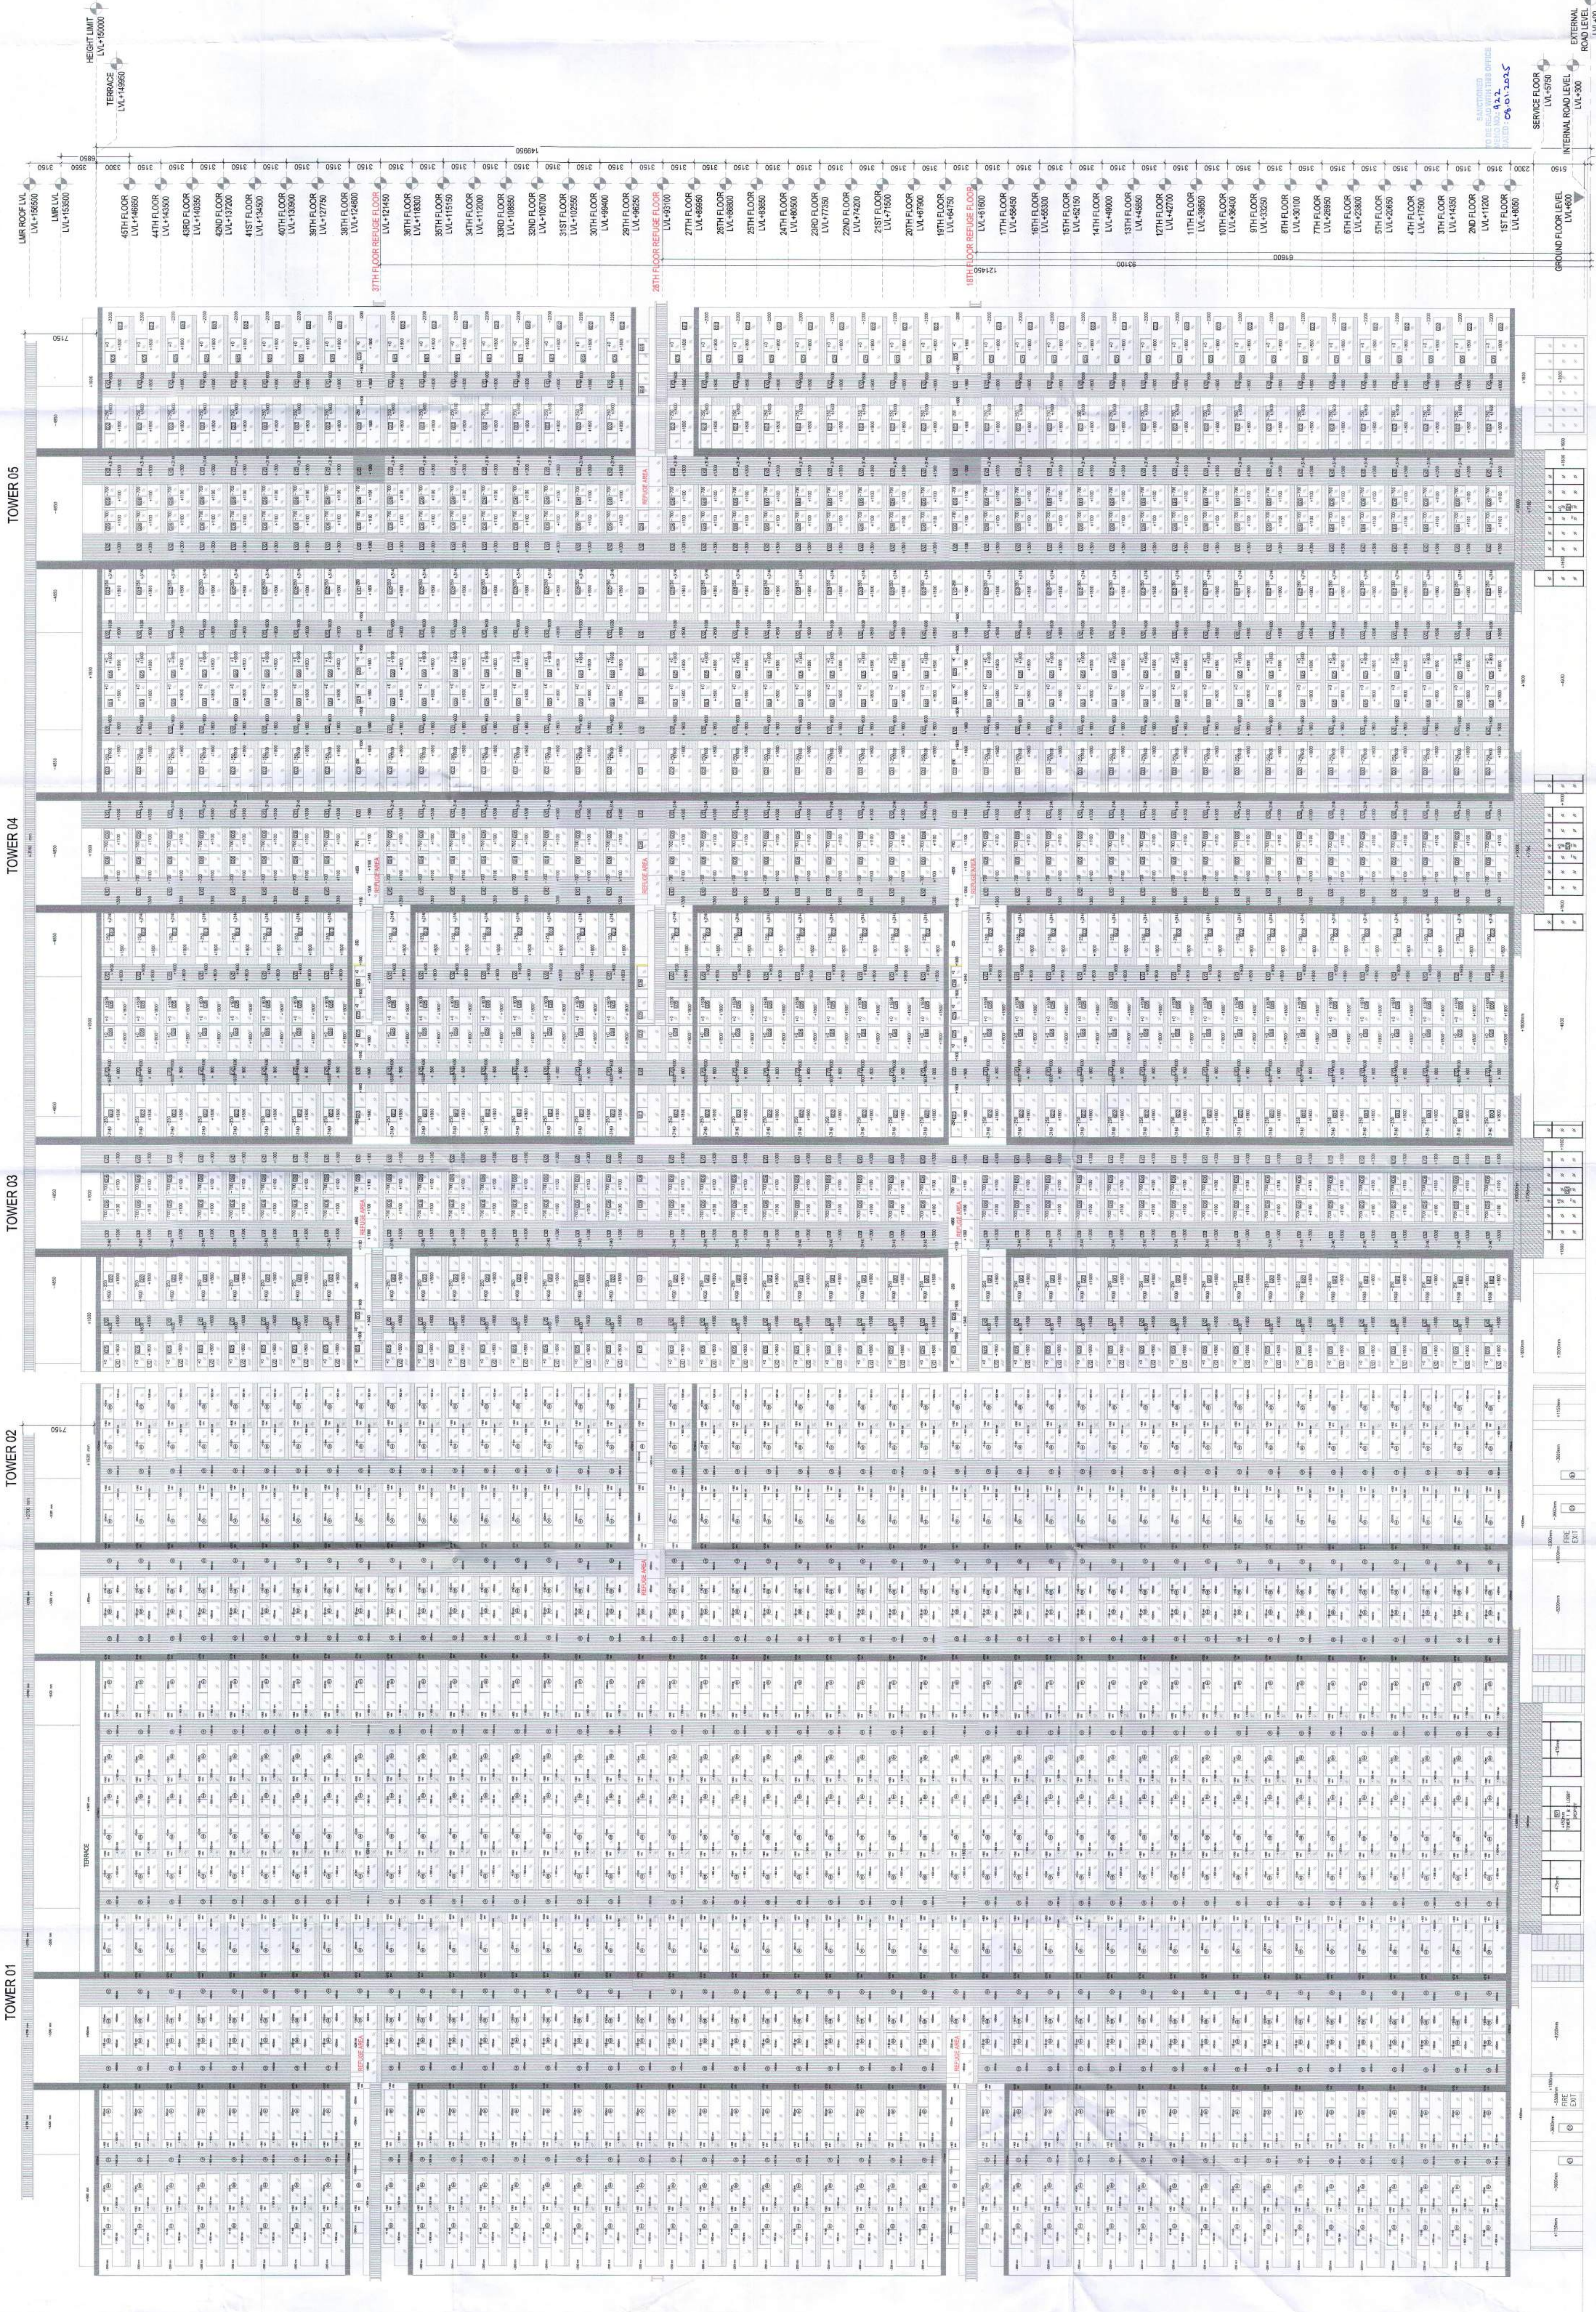

ELEVATION 01