


Note :-

1. BUILDING HAS AUTOMATIC SPRINKLER SYSTEM WHEREVER REQUIRED BY NBC.
2. BUILDING WILL BE DESIGNED (STRUCTURES) AS PER RELEVANT IS CODES FOR EARTH QUAKE RESISTANCE.
3. ALL TOILET & KITCHEN HAVE PERMANENT VENTILATION / EXHAUST
4. ALL BUILDINGS ARE NATURALLY VENTILATED AND WHERE EVER REQUIRED MECHANICAL VENTILATION IS PROPOSED WITH 100% POWER BACKUP.

Project

Proposed building plan of Group Housing Colony an area measuring 12.05 acres (Licence no.123 of 2014 dated 22.08.2014) Under TOD policy dated 09.02.2016 in Sector-102, Gurugram, Manesar urban complex, being developed by "Countrywide Promoters Private Limited (An amalgamated with M/S BPTP Limited vide NCLT Chandigarh Order Dated 20th September 2024.)"

Design Architect

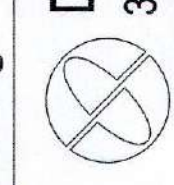

DPA CONSULTANTS PVT LTD
3rd FLOOR, L&T BUILDING #38, CURBON
ROAD, TASKER TOWN, SHIVAJI NAGAR
BENGALURU - 560001
TEL: 23535089 FAX: 23433312

Client

"Countrywide Promoters Private Limited
(An amalgamated with M/S BPTP Limited
vide NCLT Chandigarh Order Dated 20th
September 2024.)"
OT-14, 3rd floor, Next Door,
Parkland, Sector-76,
Faridabad-121004

Associate Architect



RSMS ARCHITECTS PVT. LTD.
69, Nera Niwas Bhawan, Kunj
(Behind D2), Vasant Kunj,
New Delhi-110070.
Tel.: 011-26888616, 26888617
www.rsms-arch.com

S.P. (A) S.P. (B) C.P. (R)
Member Secretary Member Chairman
B.P.A.C. B.P.A.C. B.P.A.C.
AD PA FA
DPA (I) MEMBER
B.P.A.C.
Rajiv Dutt
S.P.A.C.

ARCHITECT'S SEAL
& SIGNATURE



OWNER'S SEAL
& SIGNATURE



OCTOBER-2024 Scale : 1:100 Drawing No: ELEVATION A & D E05


Drawing Title: ELEVATION A & D E05

1-04122024

ASSISTANT
TO THE DESIGNER
OFFICE
20/10/2024



ELEVATION-A

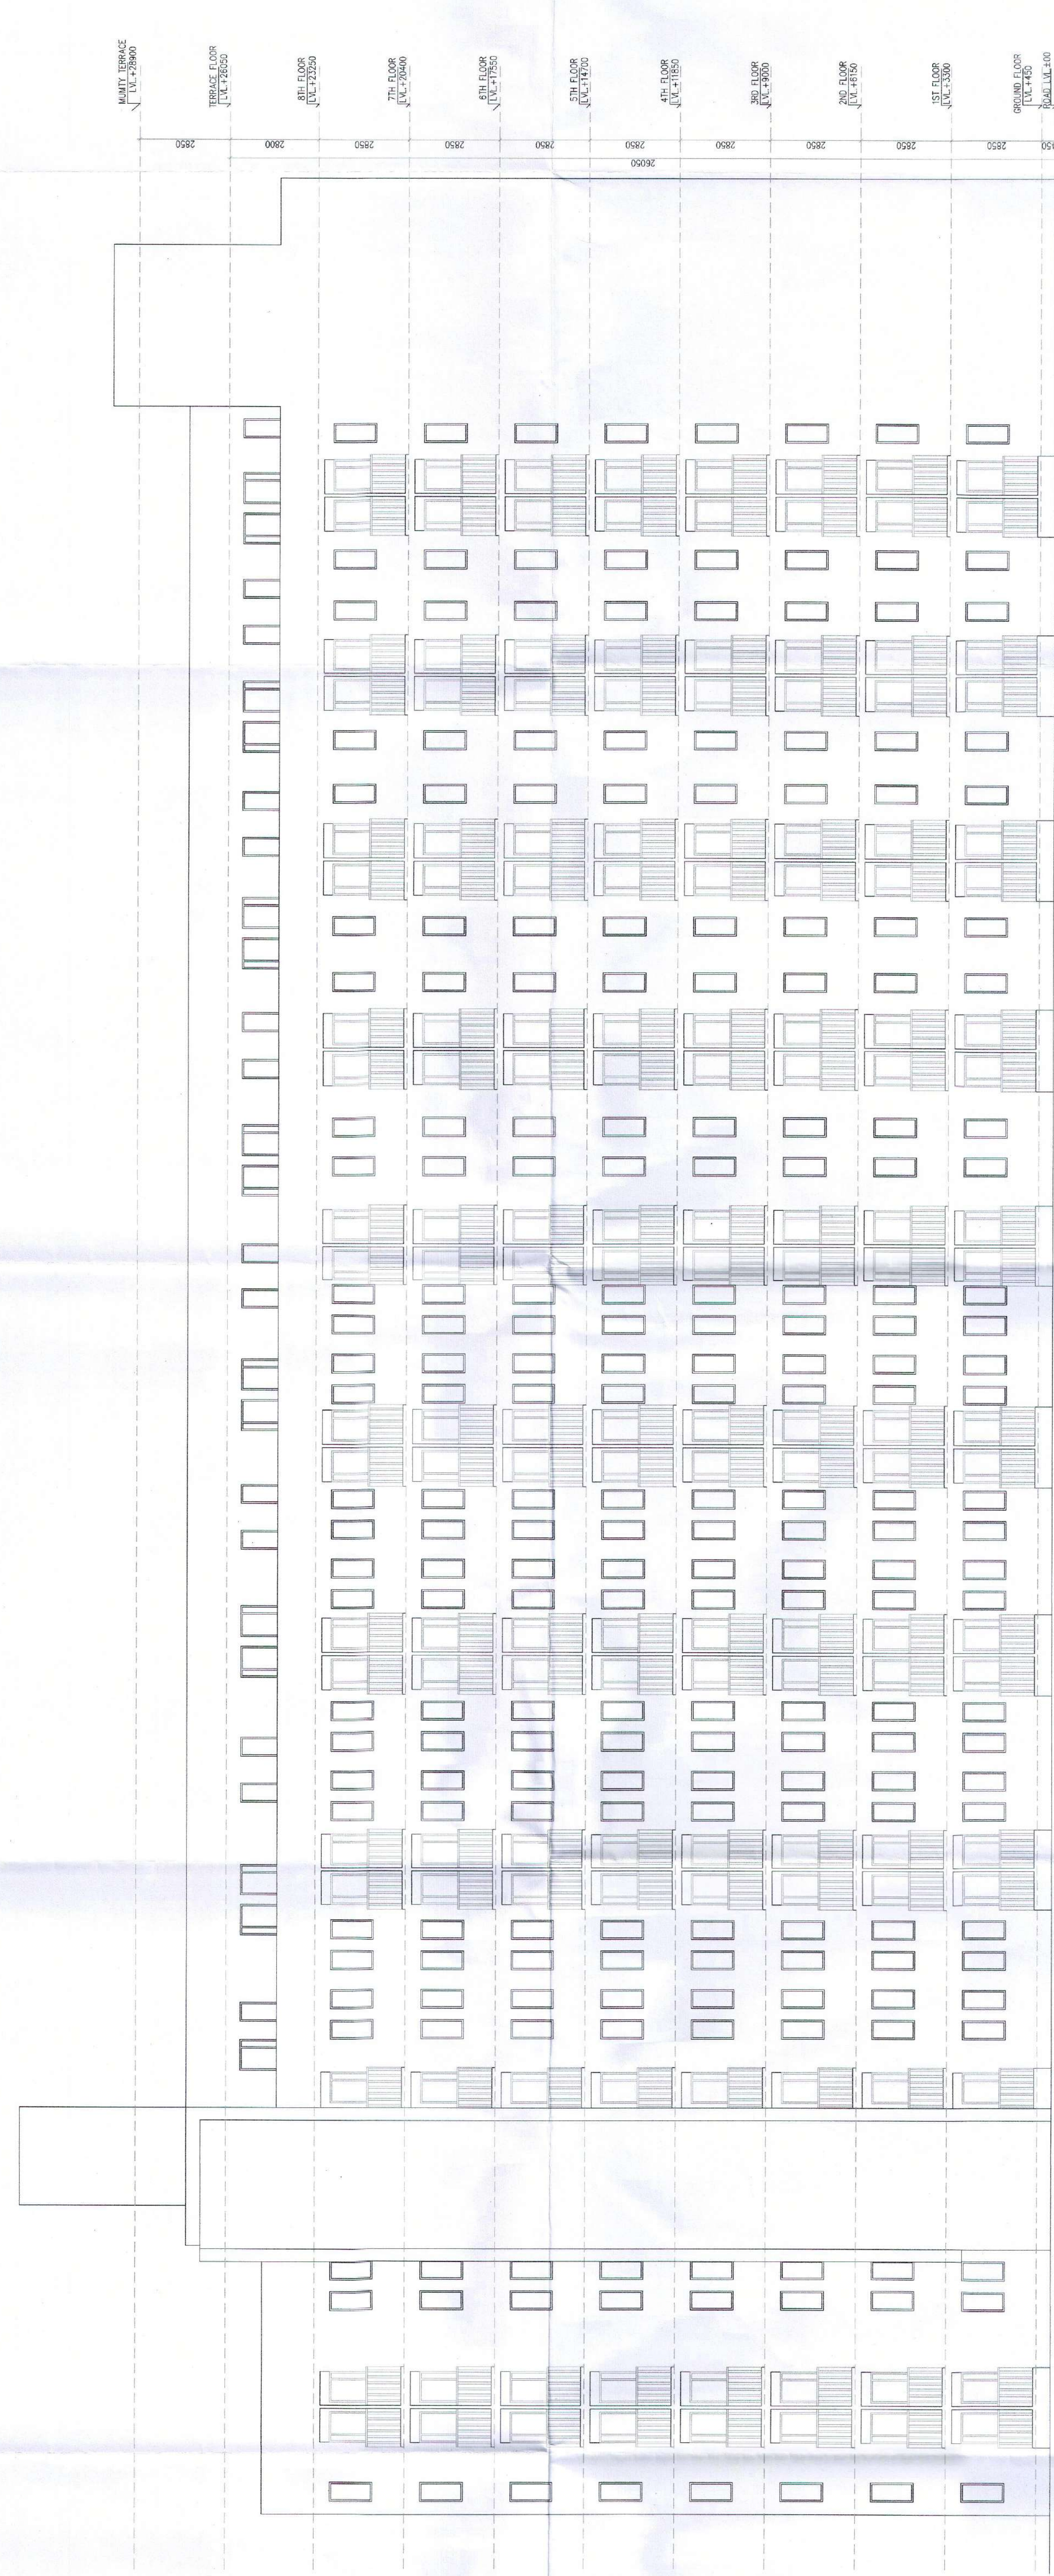

ELEVATION-D