

Note :-
1. BUILDING HAS AUTOMATIC SPRINKLER SYSTEM WHEREVER REQUIRED BY NBC.
2. BUILDING WILL BE DESIGNED (STRUCTURES) AS PER RELEVANT IS CODES FOR EARTH QUAKE RESISTANCE.
3. ALL TOILET & KITCHEN HAVE PERMANENT VENTILATION /EXHAUST
4. ALL BUILDINGS ARE NATURALLY VENTILATED AND WHERE EVER REQUIRED MECHANICAL VENTILATION IS PROPOSED WITH 100% POWER BACKUP.

Project
Proposed building plan of Group Housing Colony an area measuring 12.05 acres (Licence no.123 of 2014 dated 22.08.2014) Under TOD policy dated 09.02.2016 in Sector-102, Gurgaon Manesar urban complex being developed by "Countrywide Promoters Private Limited (Amalgamated with M/S BPTP Limited Vide NCLT Chandigarh Order Dated 20th September 2024.)"

Design Architect
DPA CONSULTANTS PVT LTD
3rd FLOOR, L&T BUILDING #38, CUBBER ROAD, TASKER TOWN, SHIVAJI NAGAR BENGALURU - 560001
TEL: 23635099 FAX: 24343312


Client
"Countrywide Promoters Private Limited (Amalgamated with M/S BPTP Limited Vide NCLT Chandigarh Order Dated 20th September 2024.)"
OT-14, 3rd floor, Next Door, Parkland Sector-76, Faridabad-121004.
Associate Architect

RISMS ARCHITECTS
RMS ARCHITECTS PVT. LTD.
69, Nora Niwas Bhawanij Kunj (Behind D2), Vasant Kunj, New Delhi-110070.
Tel: 011-26886016, 26886617
www.risms-arch.com

Stamp of RISMS ARCHITECTS PVT. LTD. with signatures of project members: Project Manager, Senior Architect, Junior Architect, Draftsman, and Checker.

Stamp of DPA CONSULTANTS PVT LTD. with signature of the Design Architect.

Stamp of the Client with signature and date: OCTOBER-2024, Scale: 1:300, Drawing No: BS-01B, Drawing Title: BASEMENT-01 FOR SERVICES ONLY.

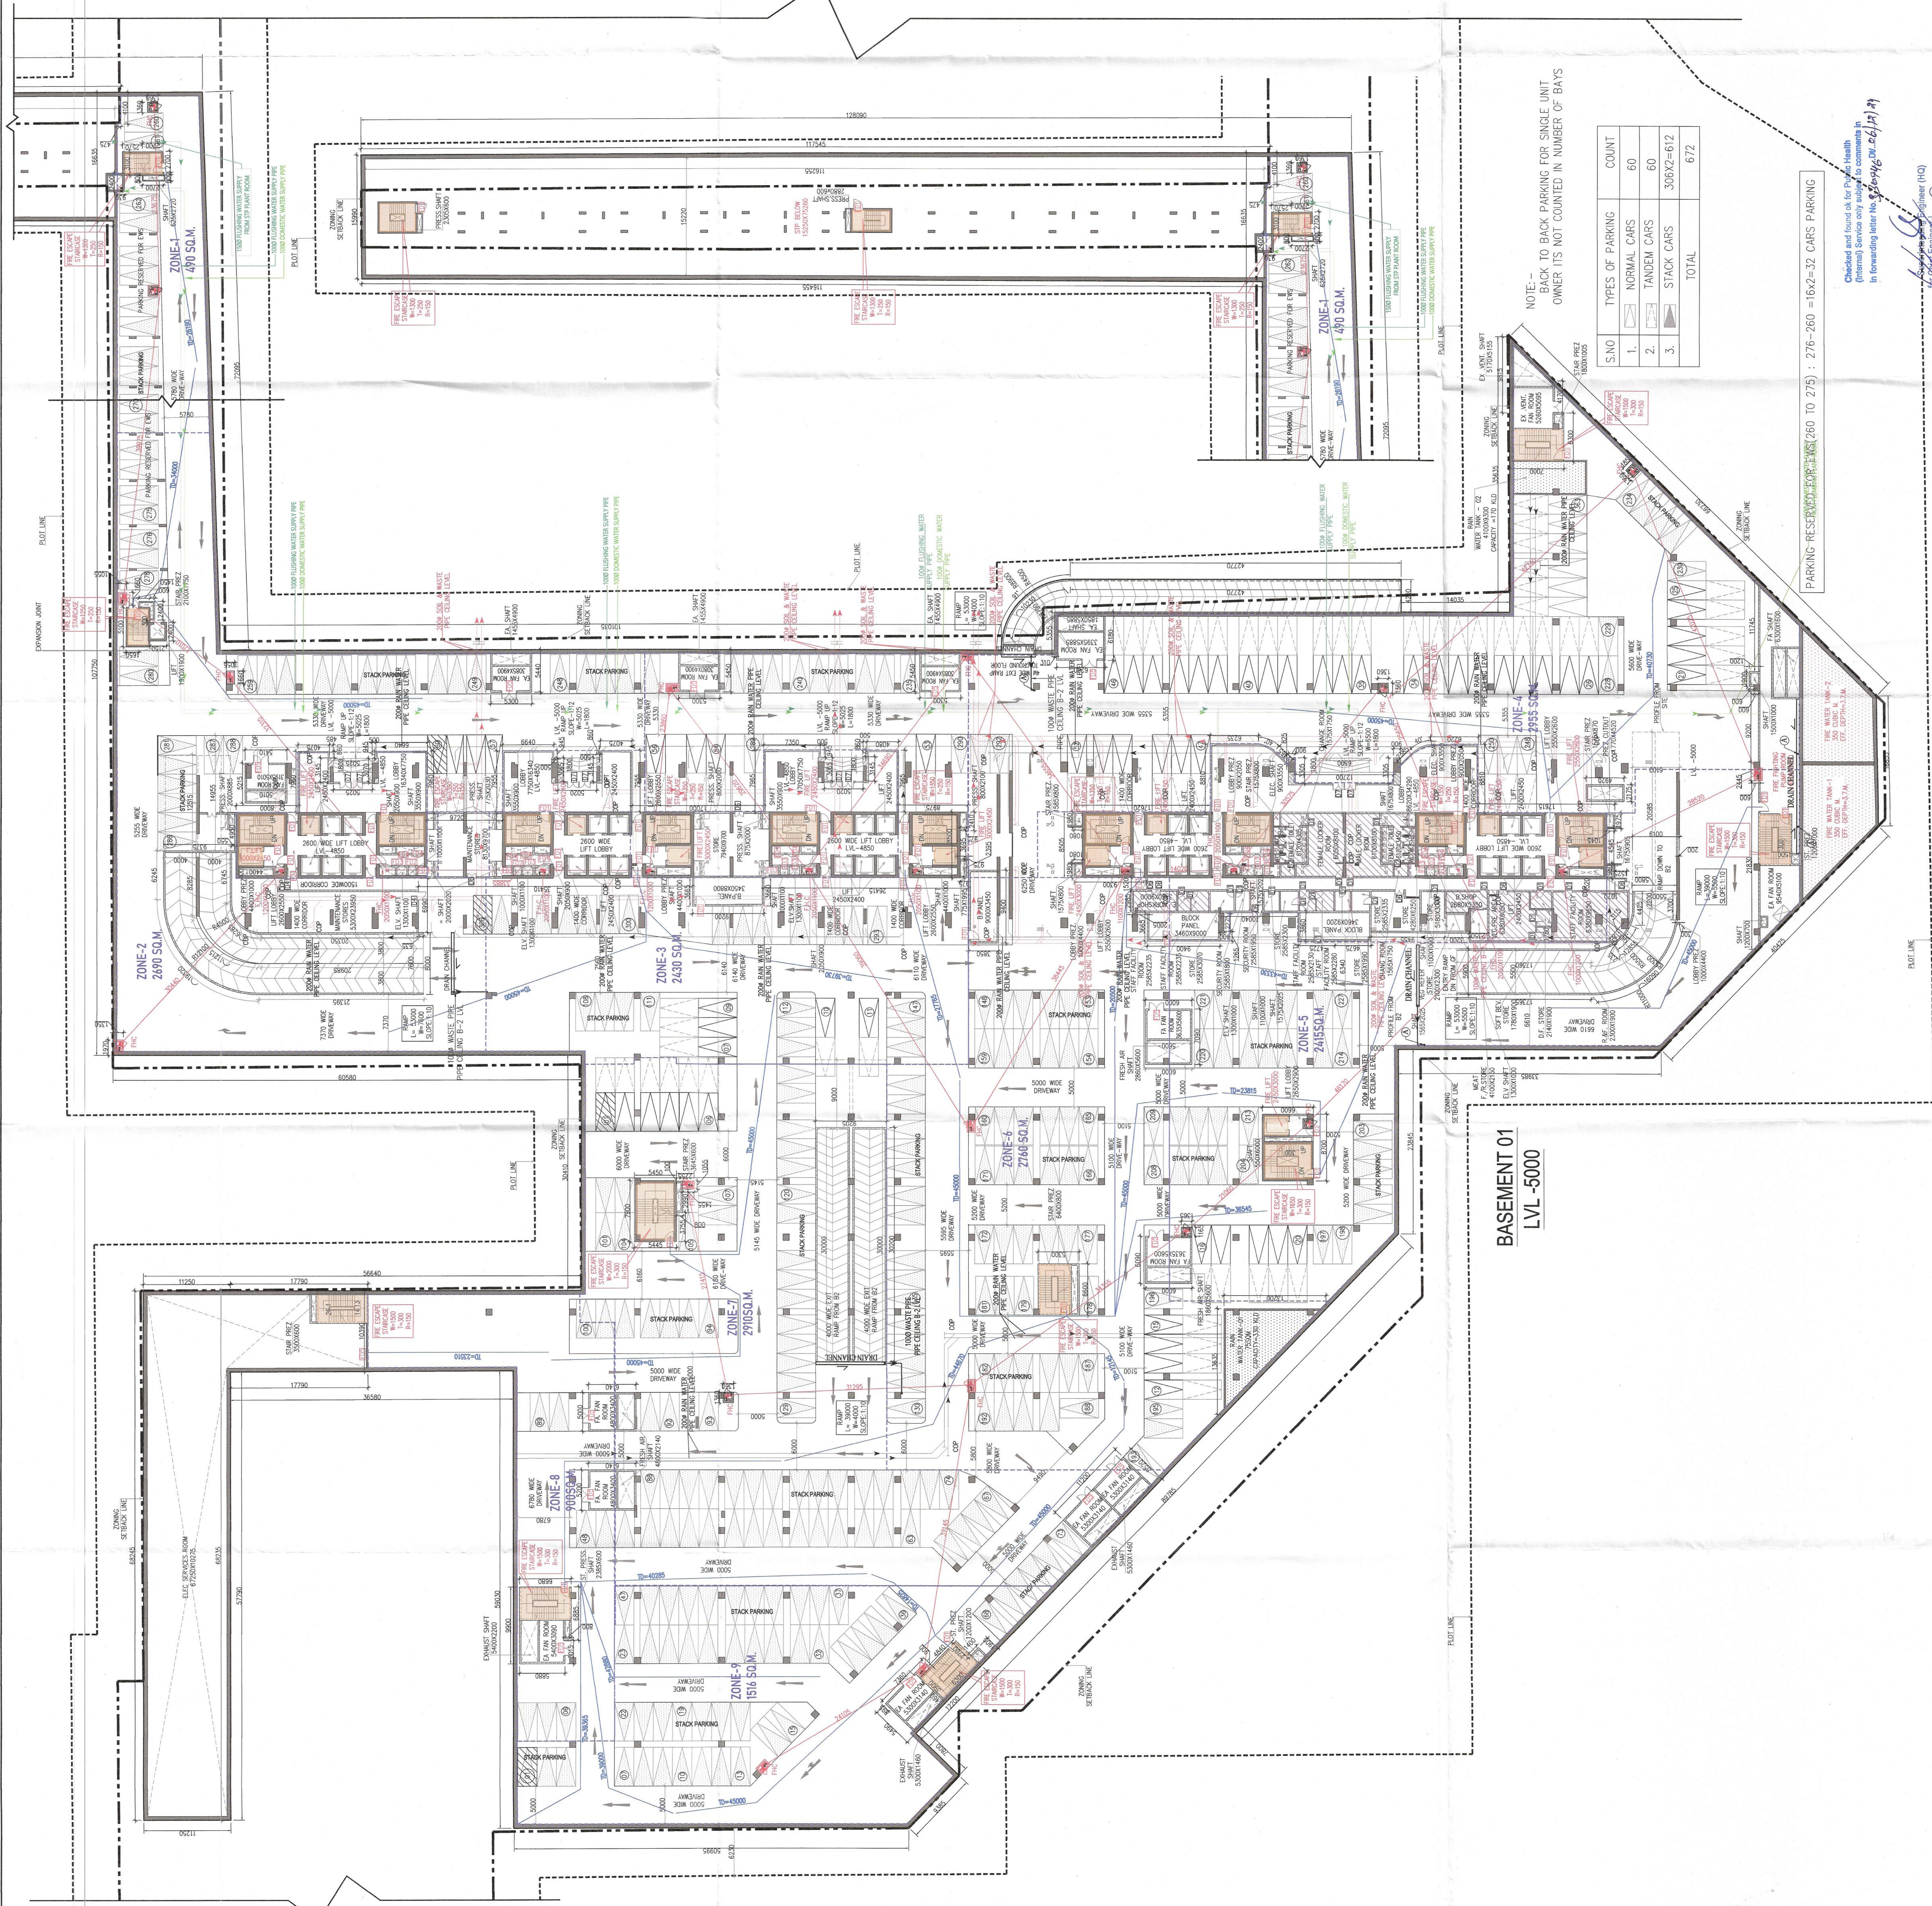

NOTE:- BACK TO BACK PARKING FOR SINGLE UNIT OWNER ITS NOT COUNTED IN NUMBER OF BAYS

S.NO	TYPES OF PARKING	COUNT
1.	NORMAL CARS	60
2.	TANDEM CARS	60
3.	STACK CARS	306X2=612
	TOTAL	672

PARKING RESERVATION FOR (260 TO 275) : 276-280 =16X2=32 CARS PARKING


SANCTIONED TO BE READ WITH THE OFFICE ORDER NO. 68/01/2025 DATED: 68/01/2025

